


If in doubt, ask. This drawing is the property of the applicant and must not be copied, reproduced or disclosed other than for the purposes of this project.

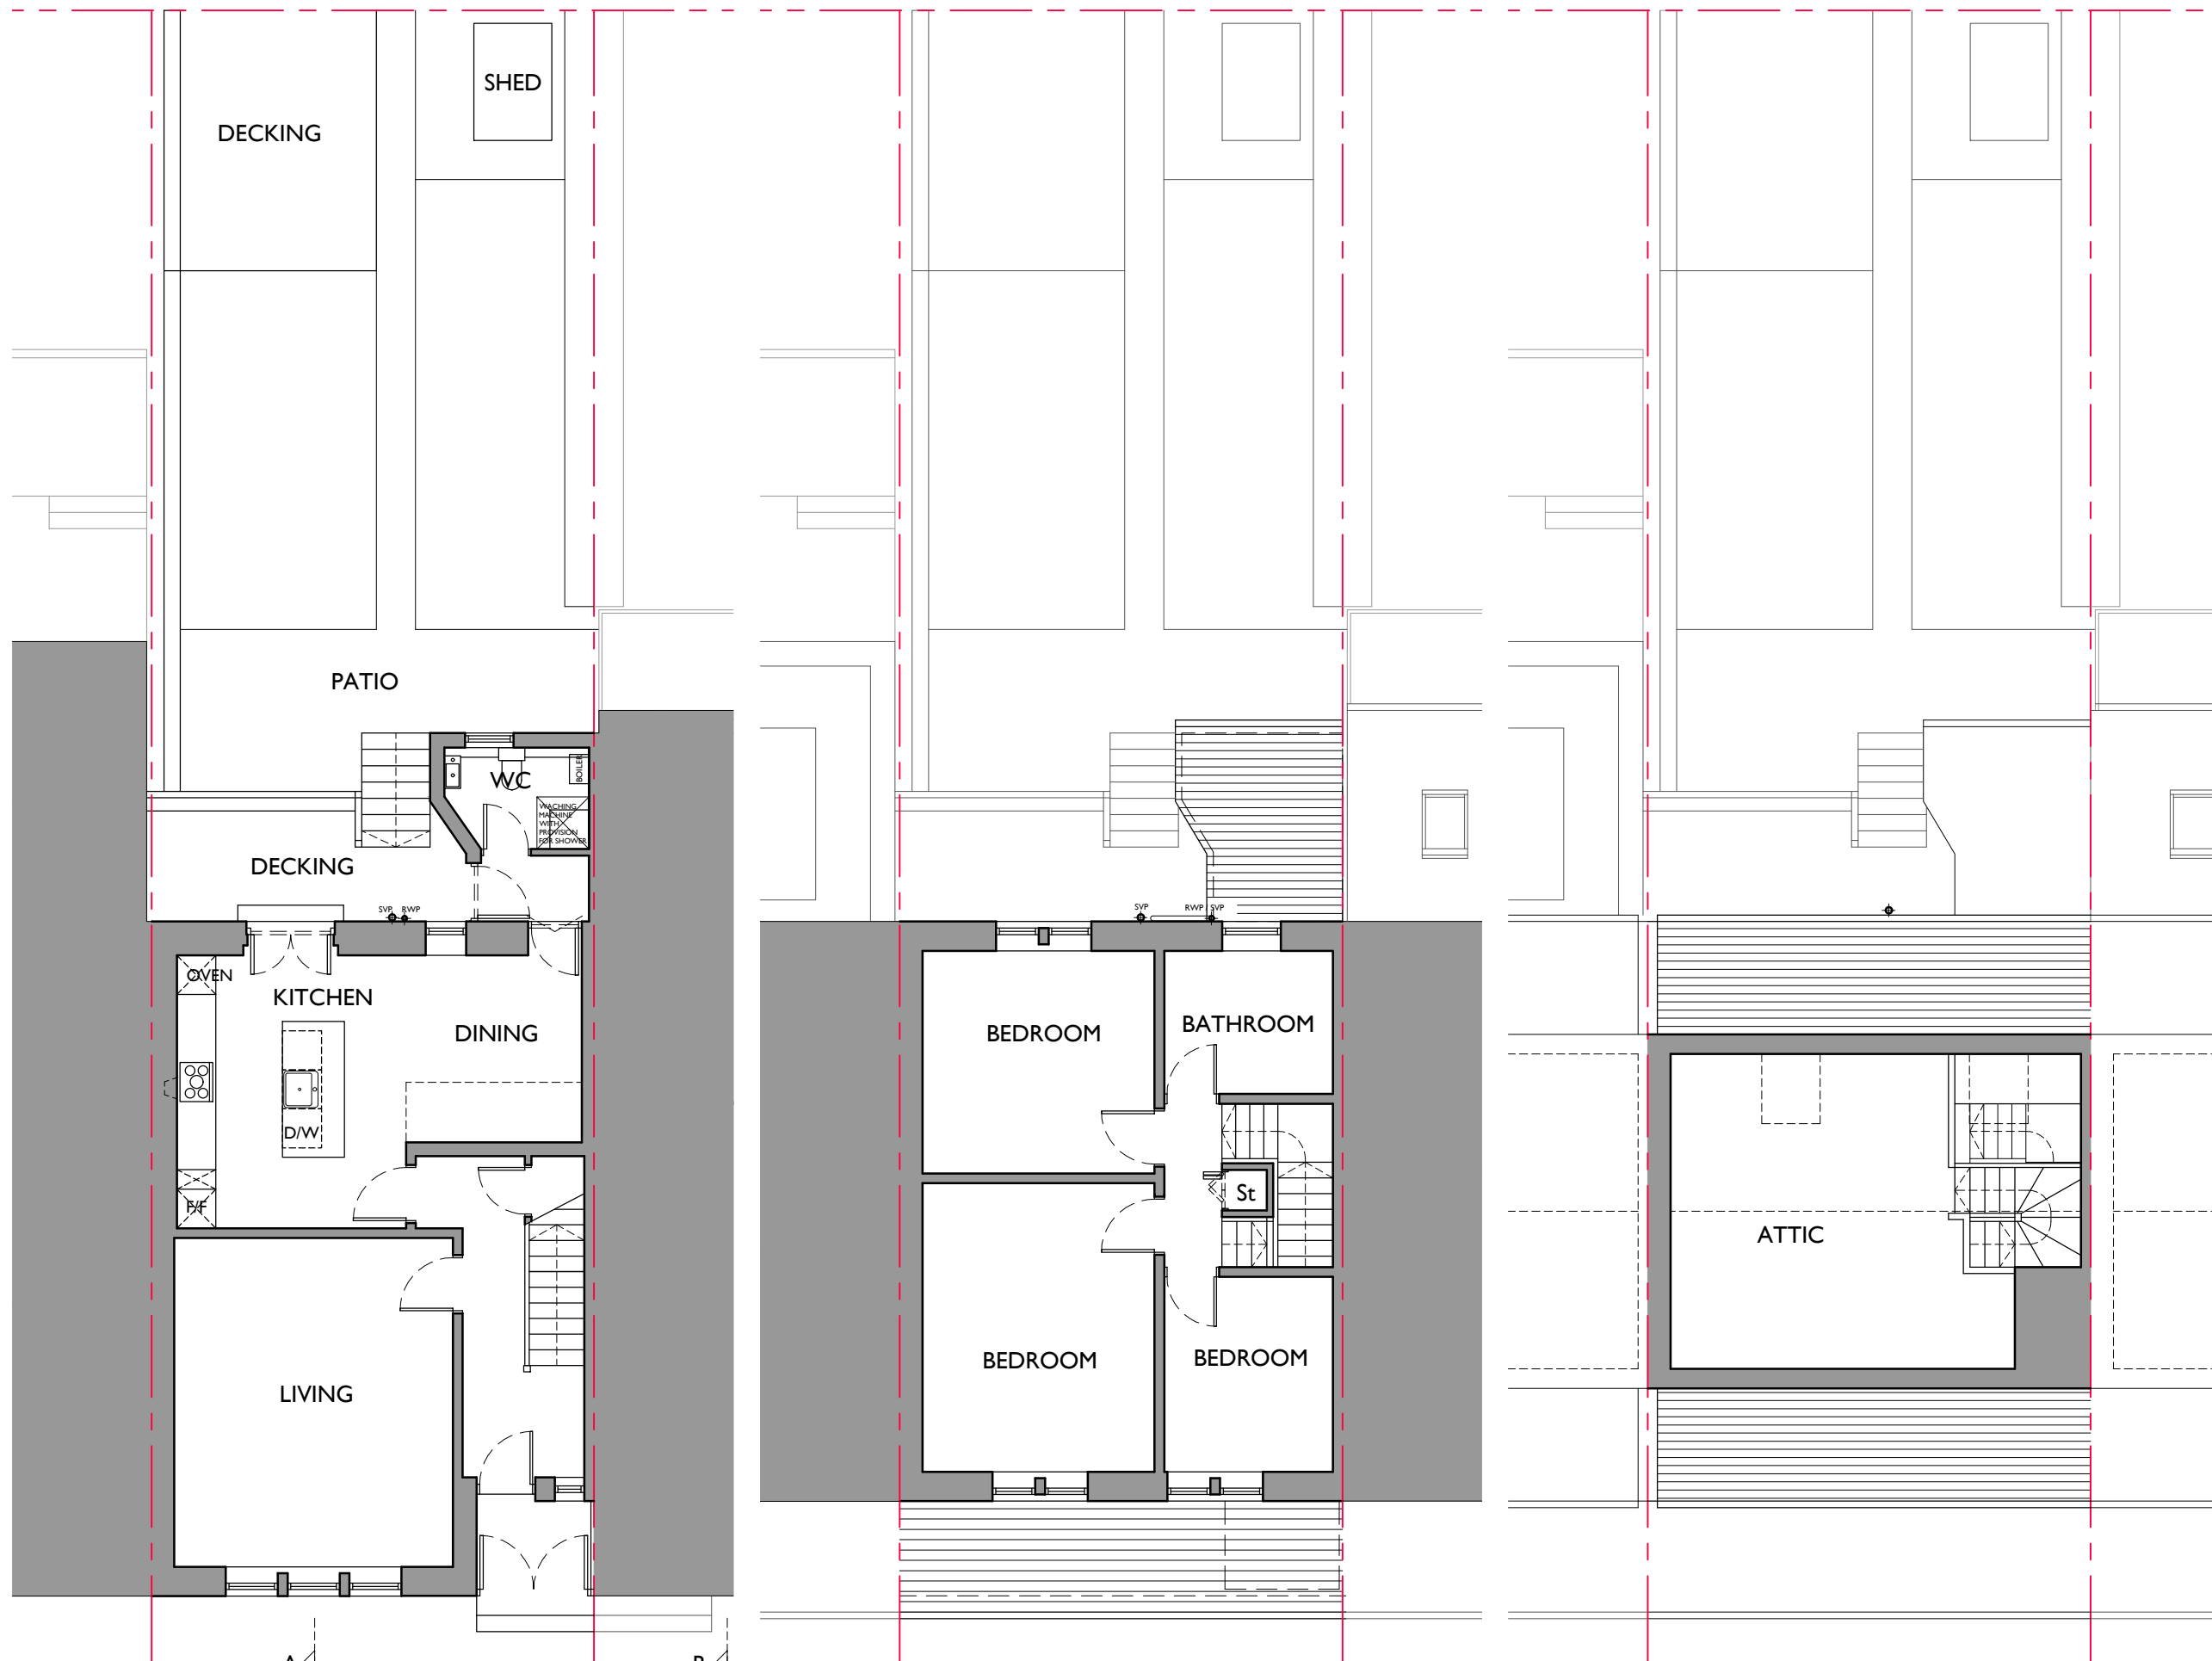

**GROUND**  
 0 1 5  
 Scale Bar - 1:100

A

B

**FIRST**

**ATTIC**

Project Title  
**Alterations and Extension**  
 at  
 20 Seggjelea Road  
 Jordanhill

Drawing Title  
**Floor Plans as Existing**

Stage  
**Planning**

<b>A3</b>	Scale	Date
	1:100	March 2024
Drawing Number	Revision	

**285/300**

sixteen times architecture  
 1 lochnaben road, glasgow, g69 8ts  
 t. 01236 879 876 | m. 07769655076  
 e. info@16x.co.uk | www.16x.co.uk

**16X**