


LOADBEARING
BLRICK/BLOCKWORK WALL
(thickness varies)

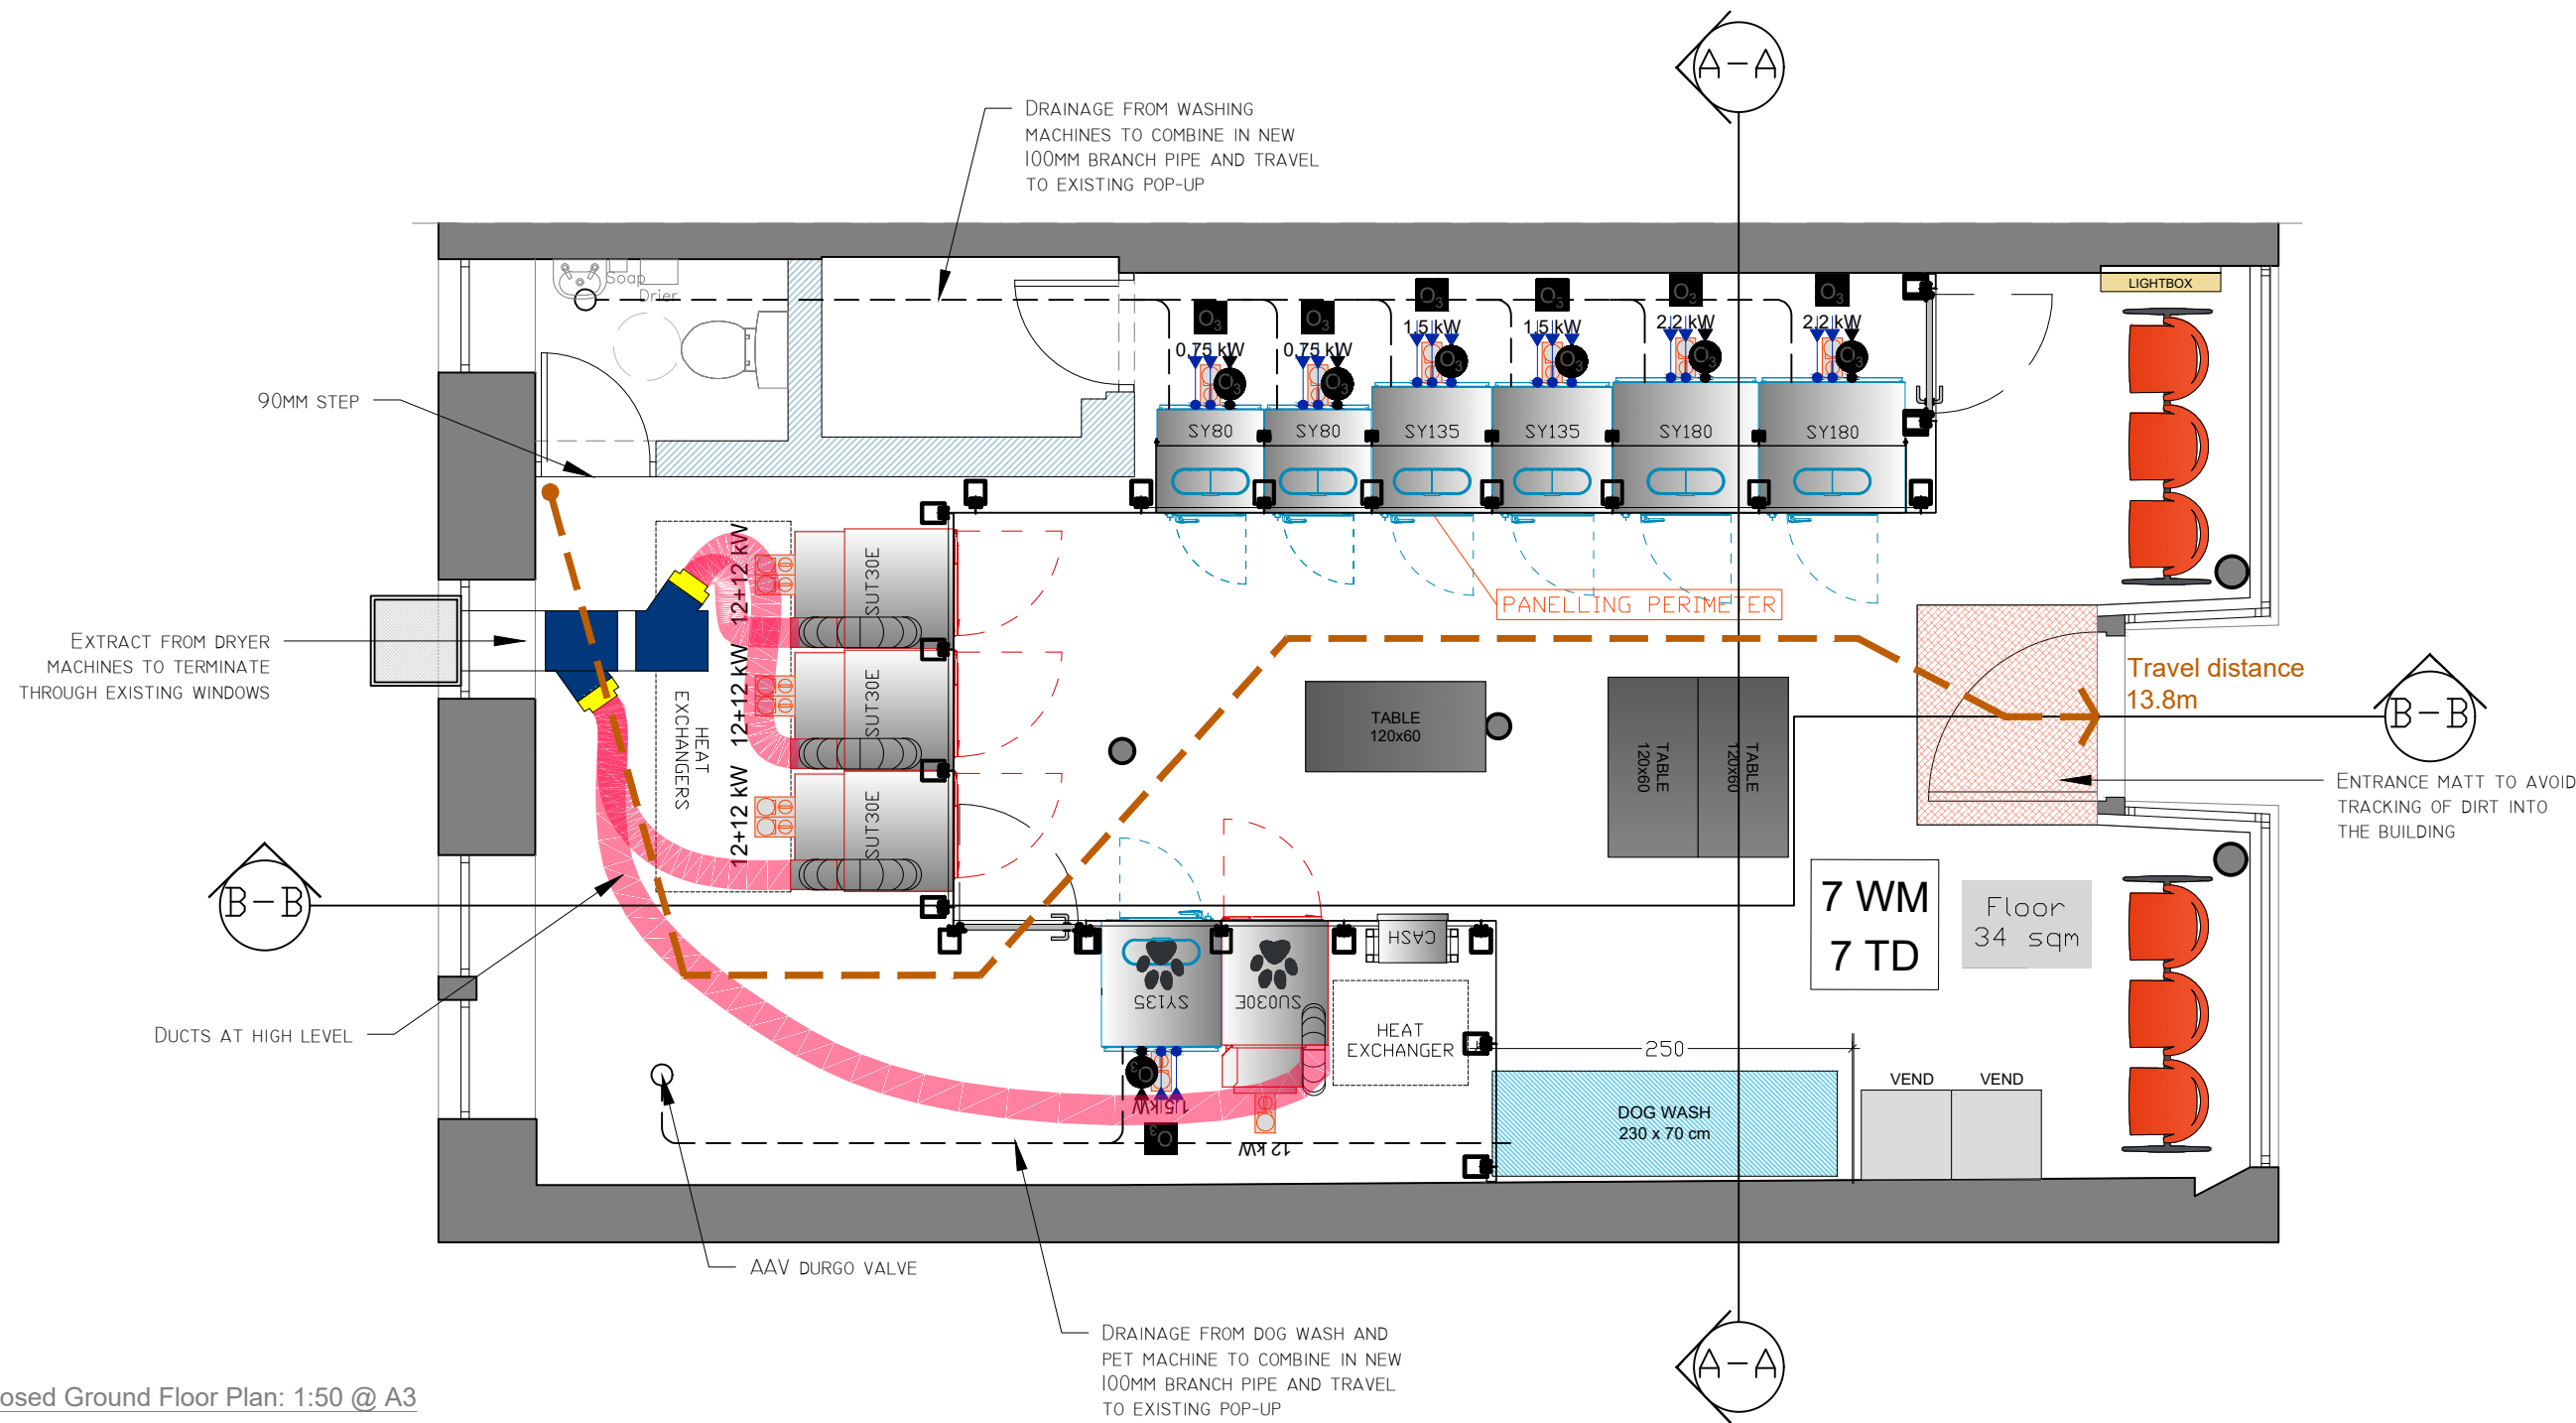

Proposed Ground Floor Plan: 1:50 @ A3

0m 0.5m 1m 1.5m 2m 2.5m 3m 3.5m 4m 4.5m 5m

REVISION	DATE	CHECKED	DATE
A			
B			
C			
D			
E			
F			
G			
H			

CLIENT GHSL				
JOB TITLE Speed Queen Clarkston Road, Glasgow				
SCALE	DRAWN	DATE	CHECKED	DATE
1:50 @ A3	LAM	15/03/2024		

DRAWING TITLE Proposed Ground Floor Plan							
A	B	C	D	E	F	G	H
808				A2-01			

Studio 2008
Mile End
12 Seedhill Road
Paisley, PA1 1JS
Tel: 0141 849 6000

CGA Design Ltd

CLARKSTON ROAD