



Signage Section 1.10 @ A3

 


NOTE:
2MM ALUMINIUM TRAY 75MM DEEP FIXED BACK TO FASCIA;
FRET CUT LETTERING; OPAL ACRYLIC BACKING; INTERNALLY
ILLUMINATED LED LIGHTING. TRANSCULENT VINYLs ADDED
FOR COLOURS.


FRONT ELEVATION

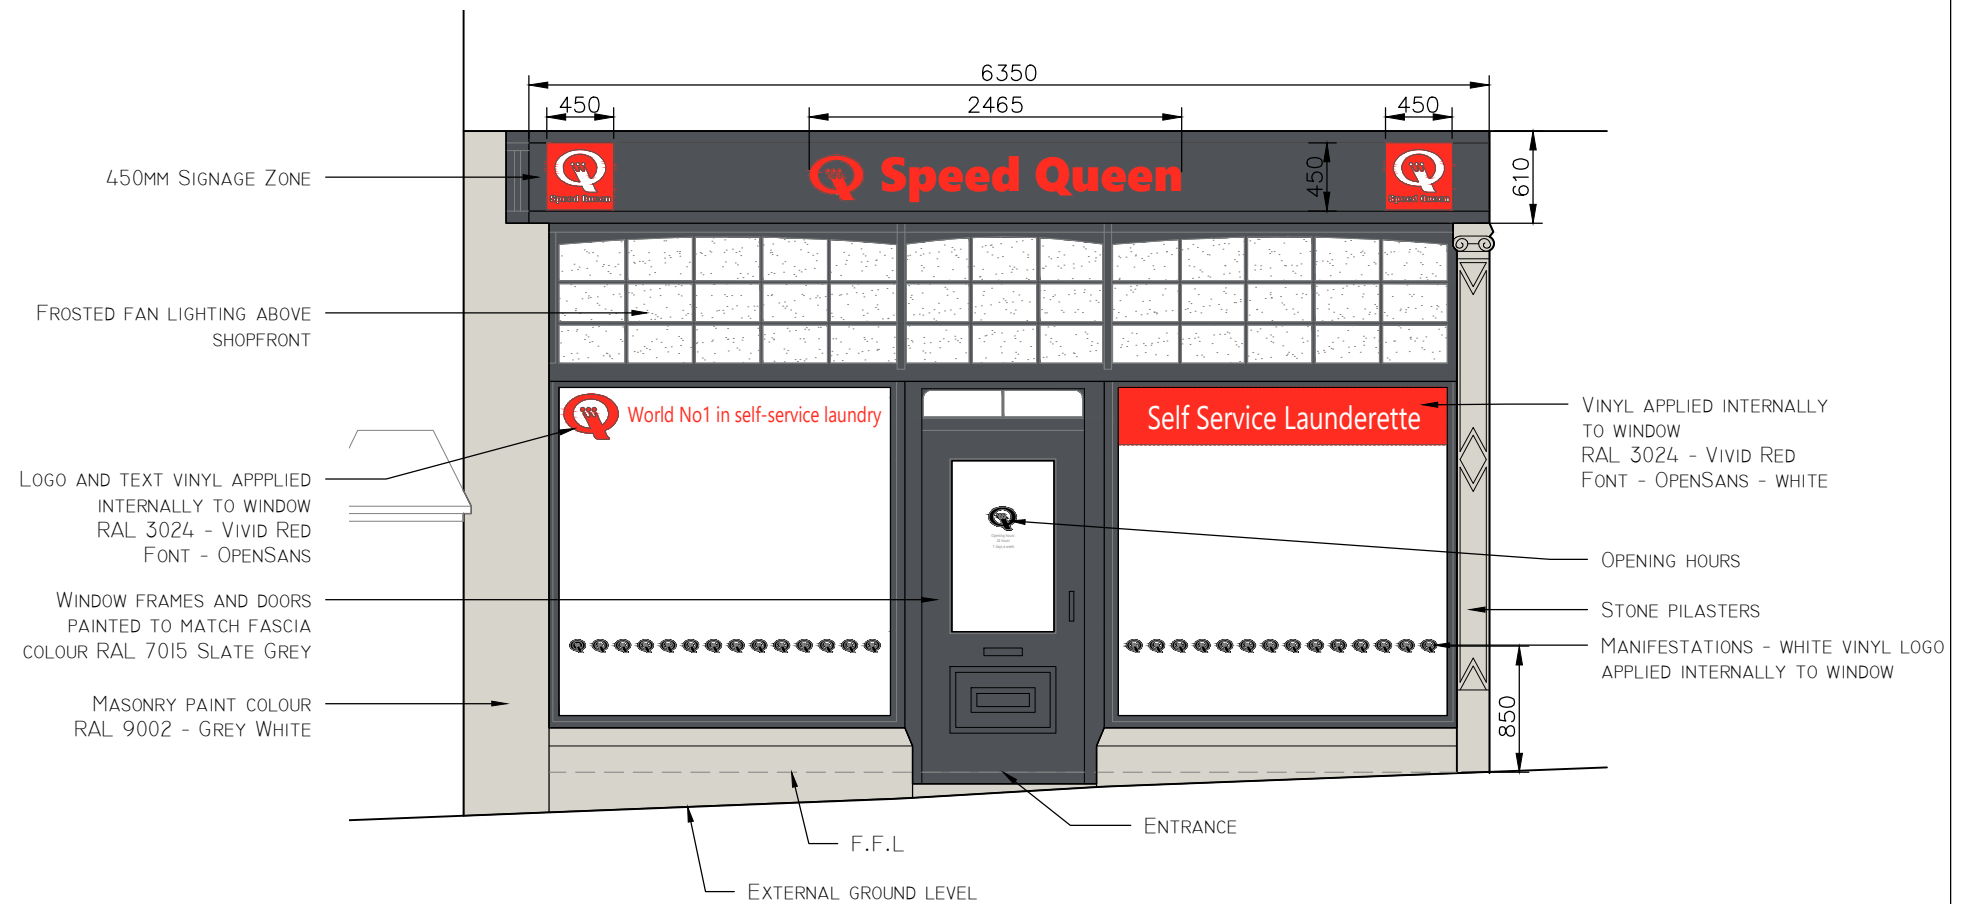

REAR ELEVATION

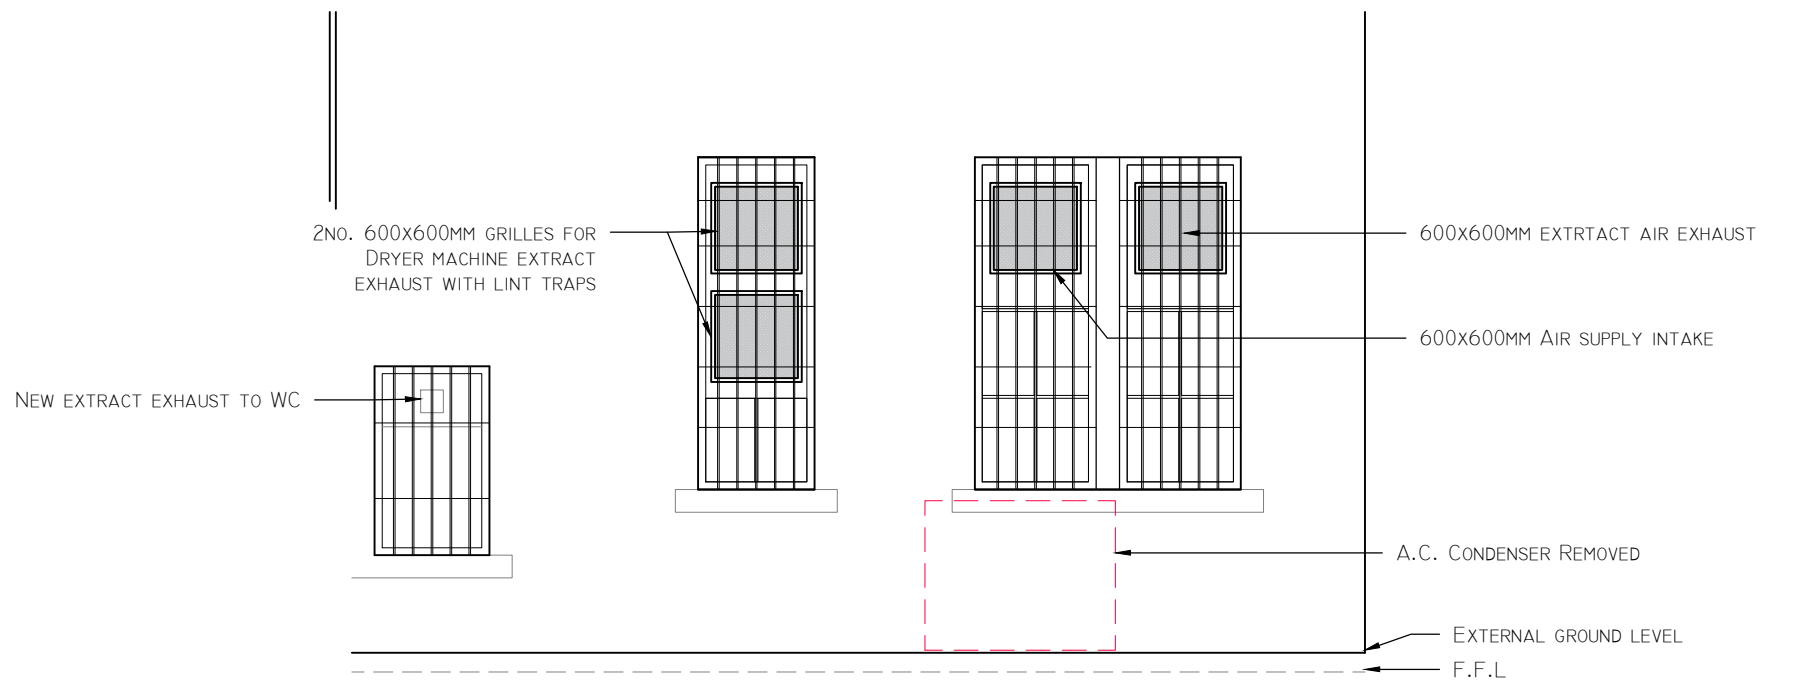

Proposed Elevations: 1.50 @ A3

 

REVISION	DATE	CHECKED	DATE
A	New ventilation added to rear elevation and RAL colours confirmed for shopfront		27.03.24
B	Signage Section Added		15/04/24
C			
D			
E			
F			
G			
H			

CLIENT GHSL				
JOB TITLE Speed Queen Clarkston Road, Glasgow				
SCALE	DRAWN	DATE	CHECKED	DATE
1.50 @ A3	LAM/RM	20/03/2024		

DRAWING TITLE Proposed Elevations							
A	B	C	D	E	F	G	H
808				A4-01			

Studio 2008
Mile End
12 Seedhill Road
Paisley, PA1 1JS
Tel: 0141 849 6000

CGA Design Ltd