



- LOADBEARING  
BLRICK/BLOCKWORK WALL  
(thickness varies)
- DOWNTAKINGS - NON-LOAD  
BEARING STUD PARTITION  
(thickness varies)

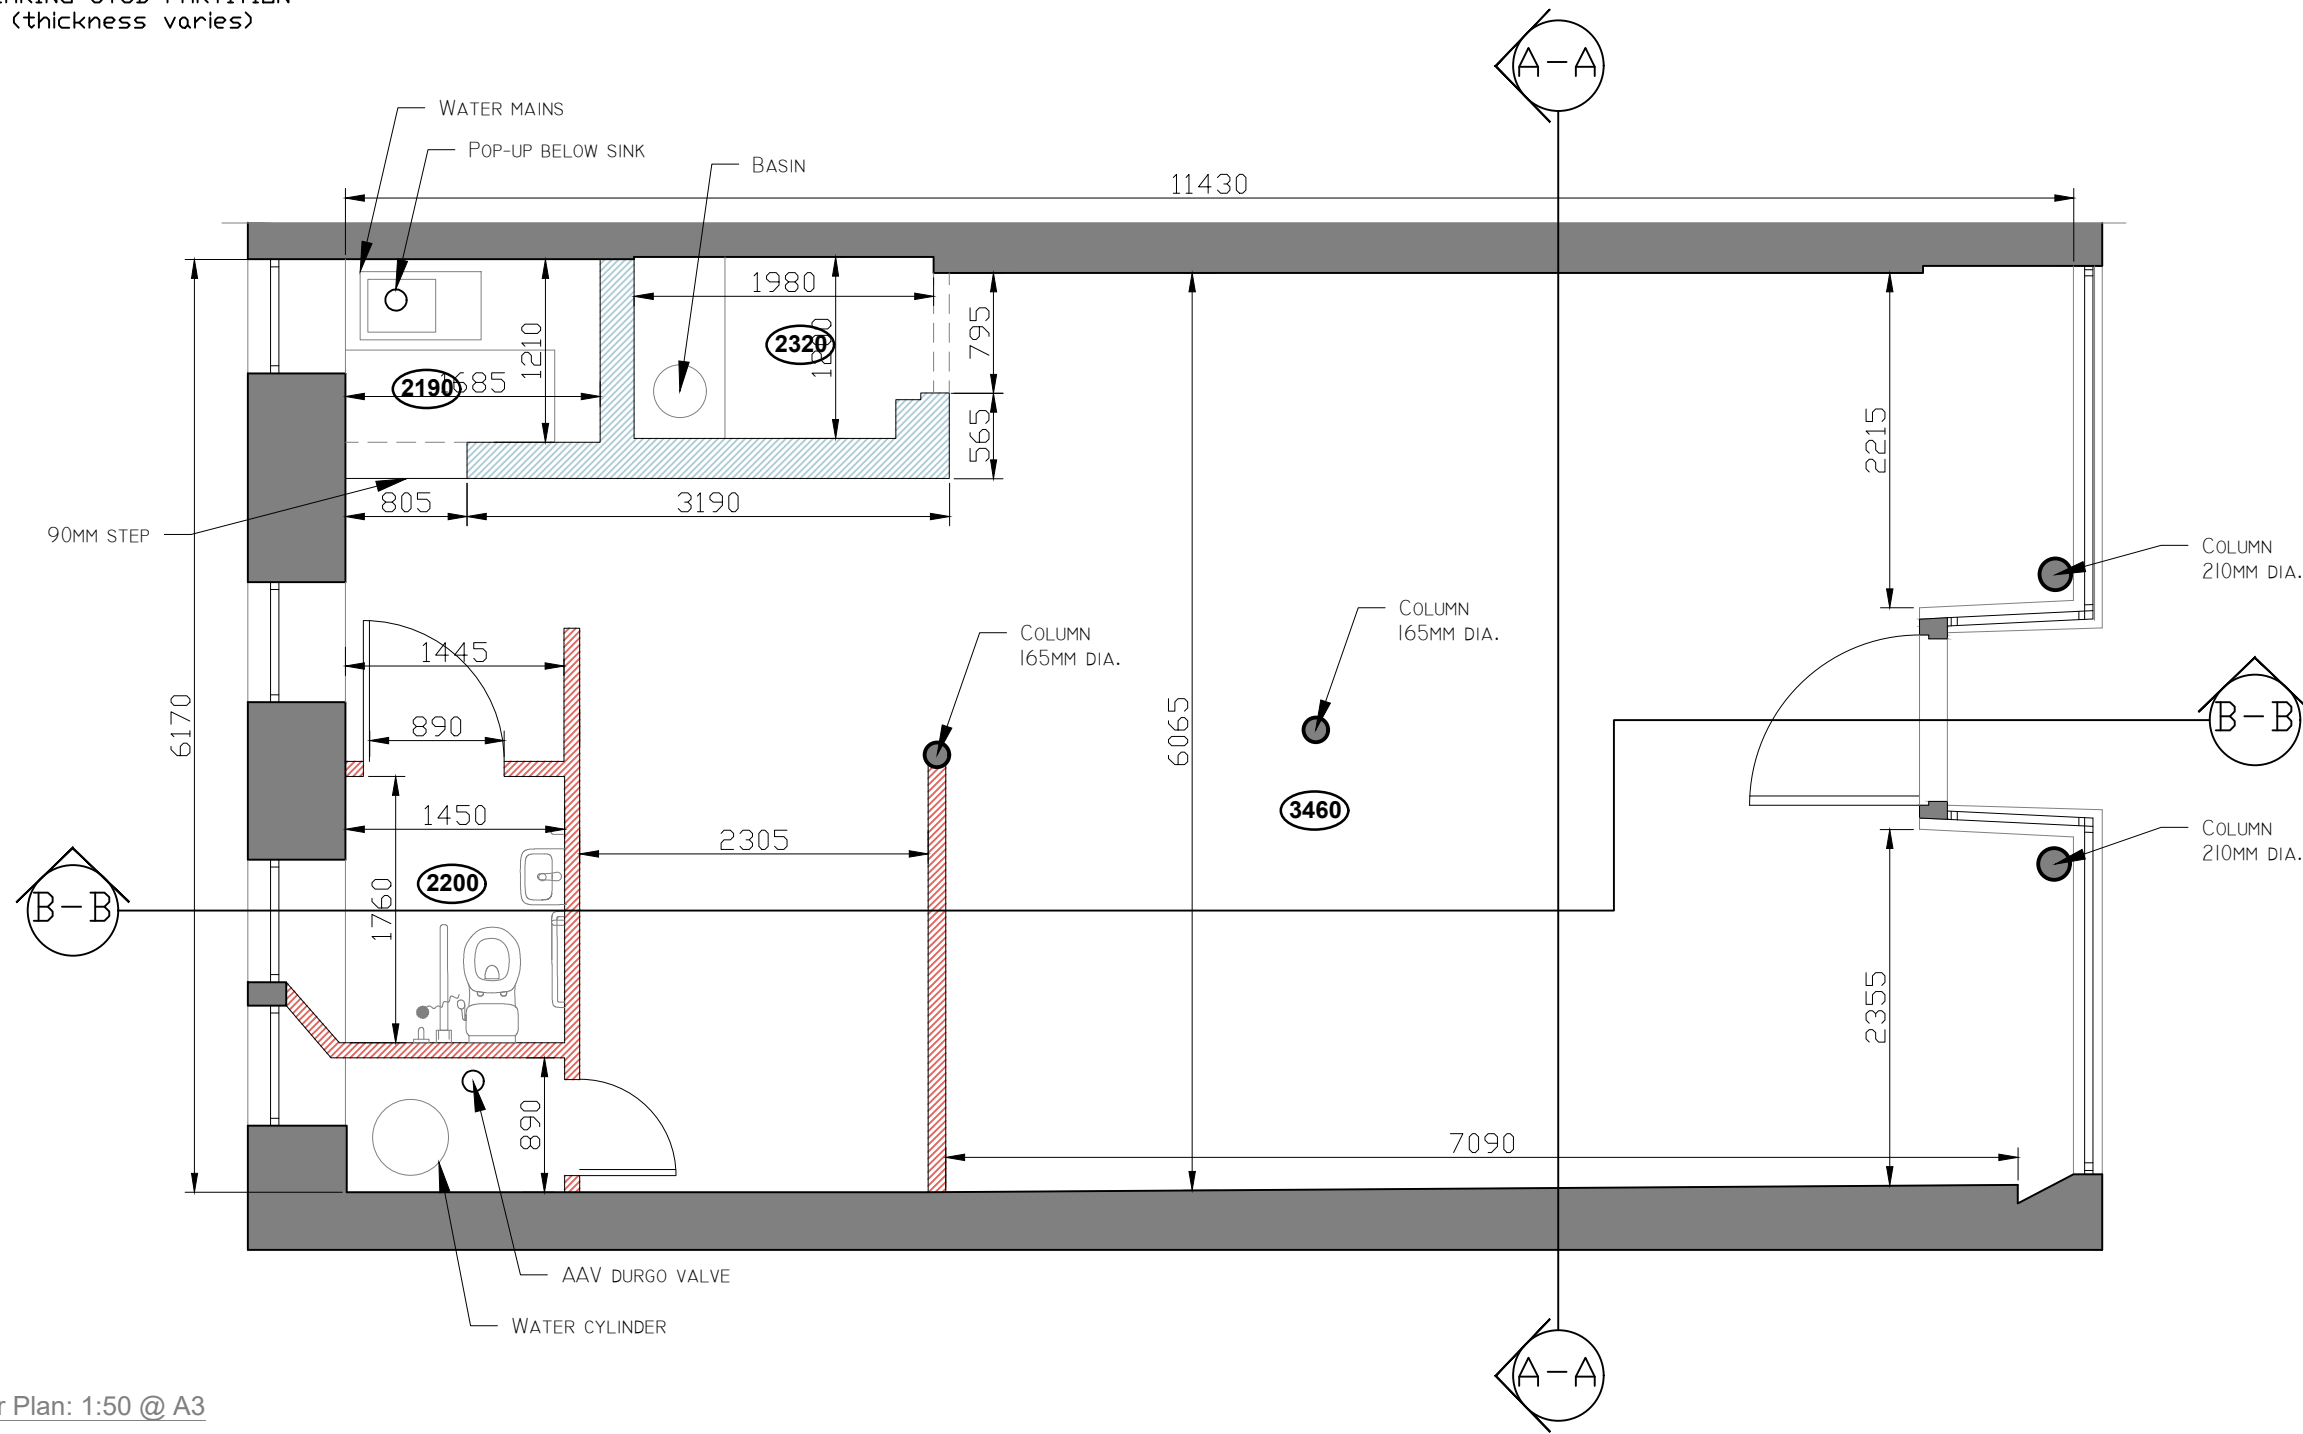

Existing Ground Floor Plan: 1:50 @ A3

 

REVISION	DATE	CHECKED	DATE
A			
B			
C			
D			
E			
F			
G			
H			

CLIENT GHSL				
JOB TITLE Speed Queen Clarkston Road, Glasgow				
SCALE	DRAWN	DATE	CHECKED	DATE
1:50 @ A3	LAM	15/03/2024		

DRAWING TITLE Existing Ground Floor Plan							
A	B	C	D	E	F	G	H
808				A(E)-01			

C  
G  
A

Studio 2008  
Mile End  
12 Seedhill Road  
Paisley, PA1 1JS  
Tel: 0141 849 6000

Design Ltd