




FRONT ELEVATION

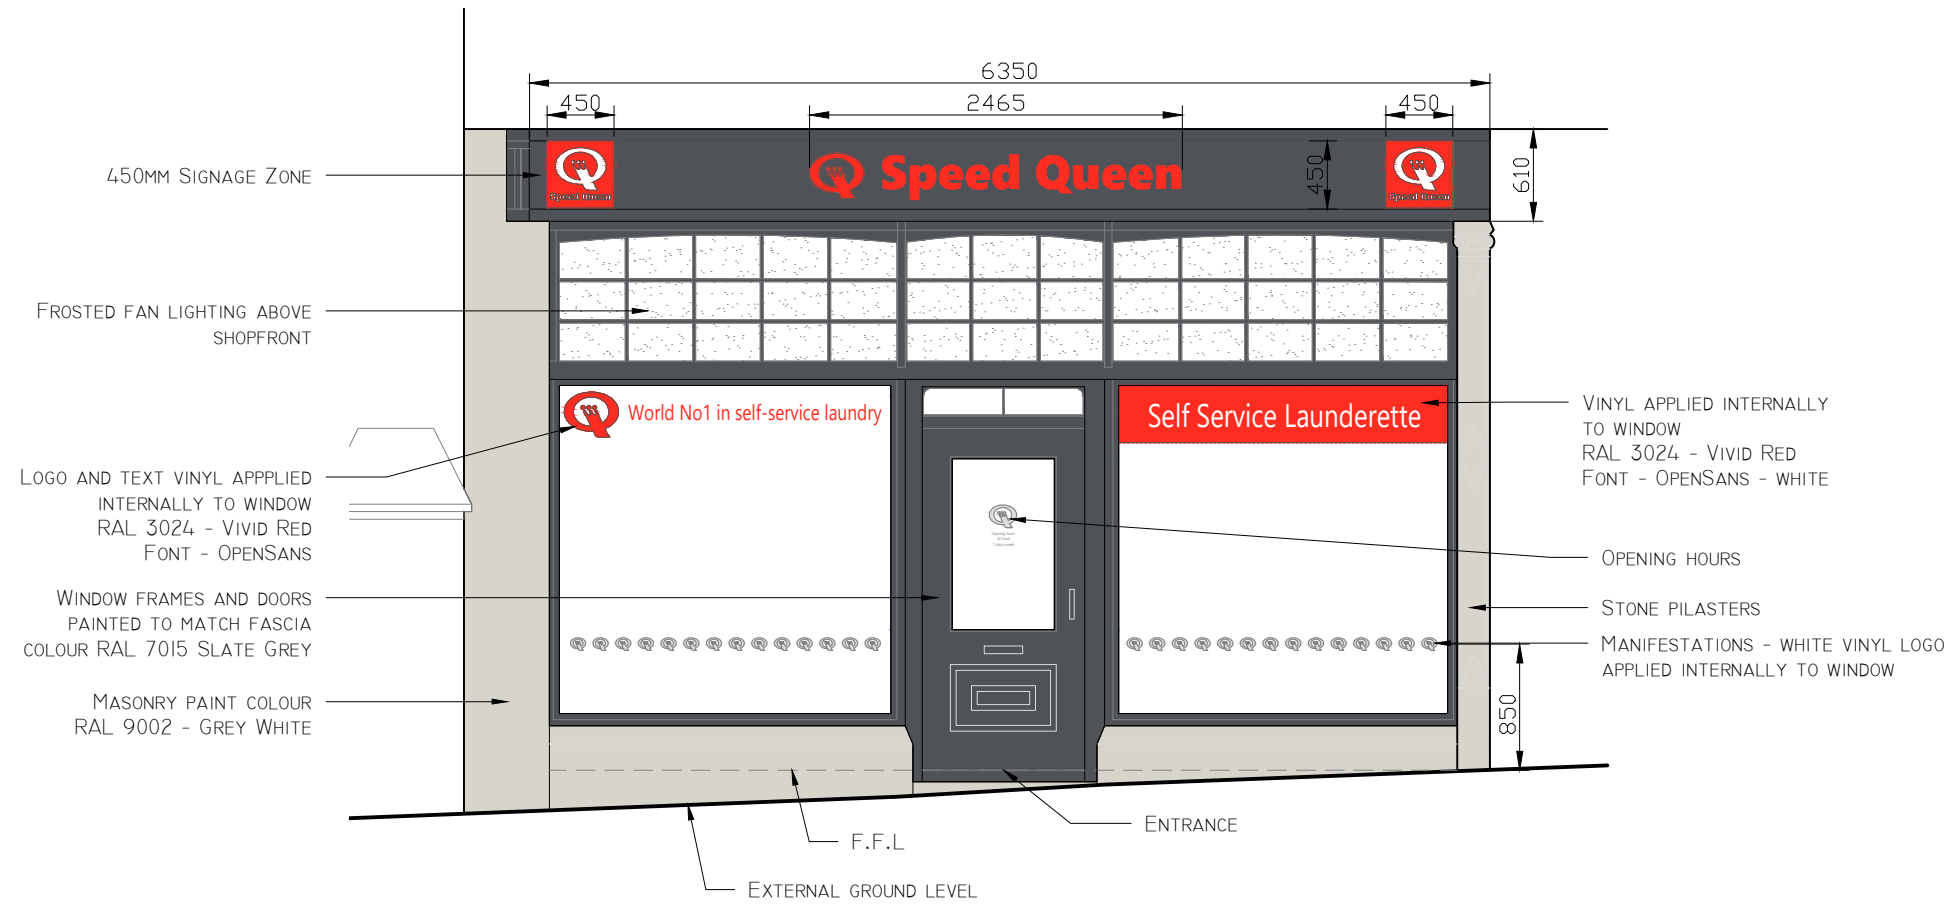

REAR ELEVATION

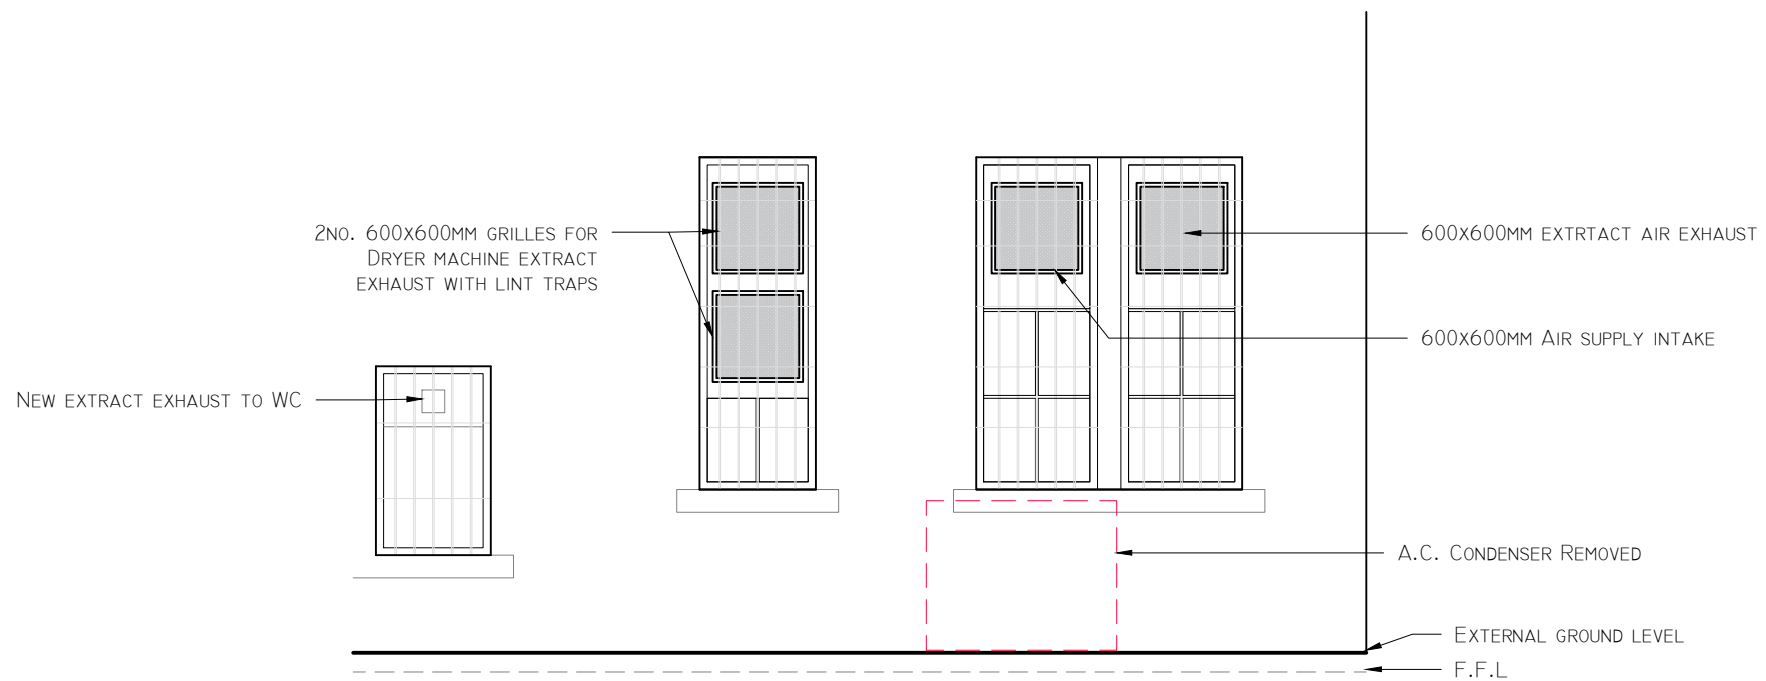

Proposed Elevations: 1.50 @ A3

 

REVISION	DATE	CHECKED	DATE
A	New ventilation added to rear elevation and RAL colours confirmed for shopfront		27.03.24
B			
C			
D			
E			
F			
G			
H			

CLIENT GHSL				
JOB TITLE Speed Queen Clarkston Road, Glasgow				
SCALE	DRAWN	DATE	CHECKED	DATE
1.50 @ A3	LAM	20/03/2024		

DRAWING TITLE Proposed Elevations							
A	B	C	D	E	F	G	H
808				A4-01			

Studio 2008
Mile End
12 Seedhill Road
Paisley, PA1 1JS
Tel: 0141 849 6000

C&G Design Ltd