




FRONT ELEVATION

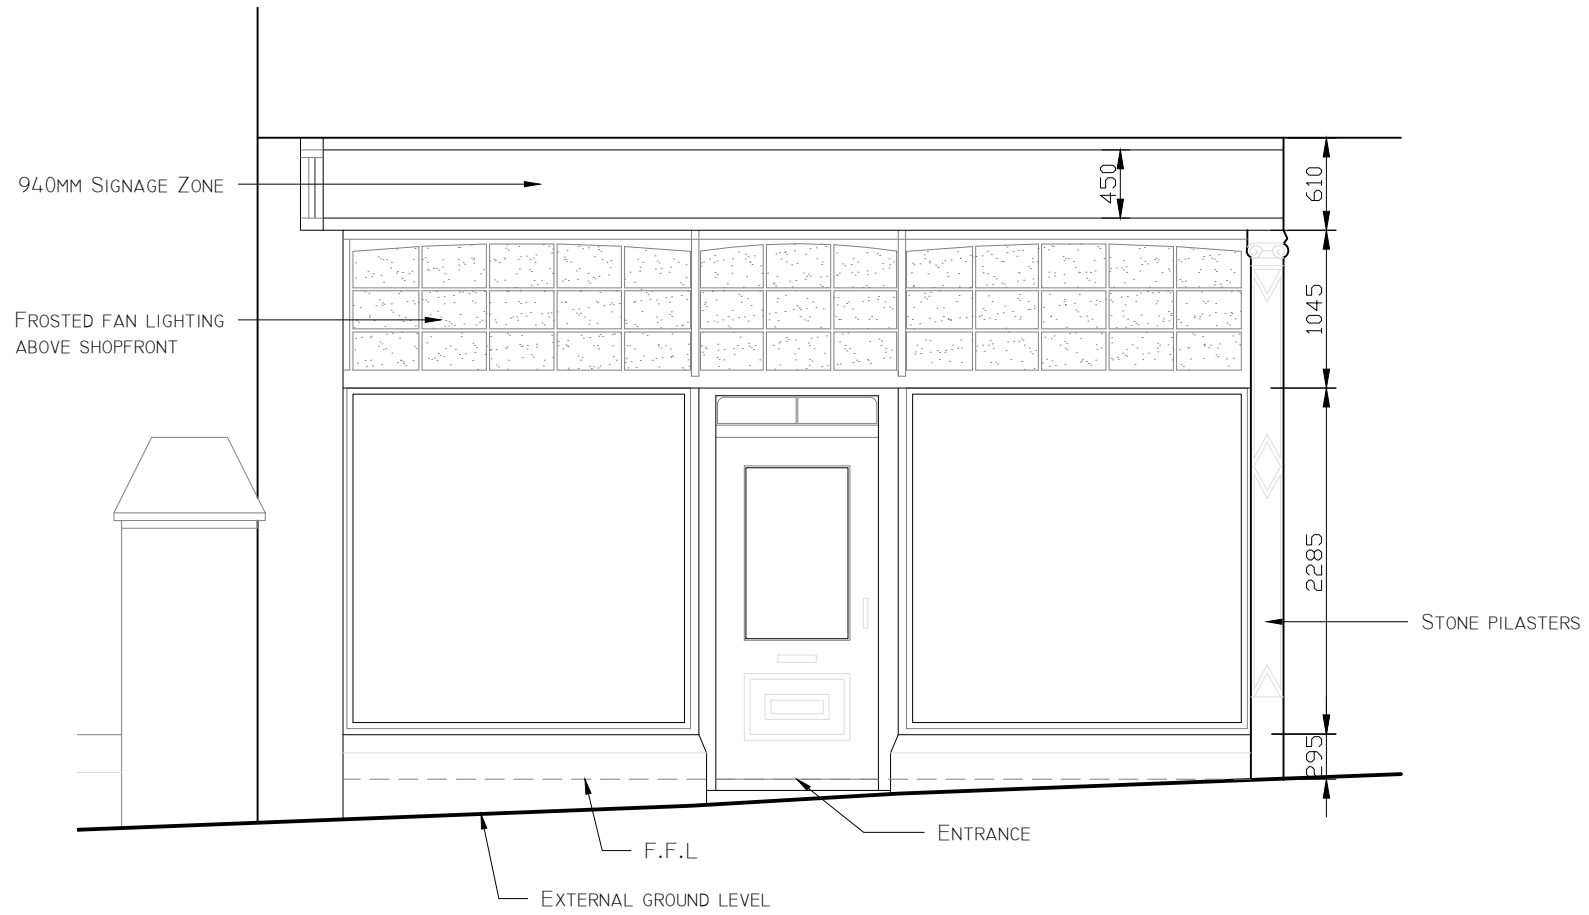

REAR ELEVATION

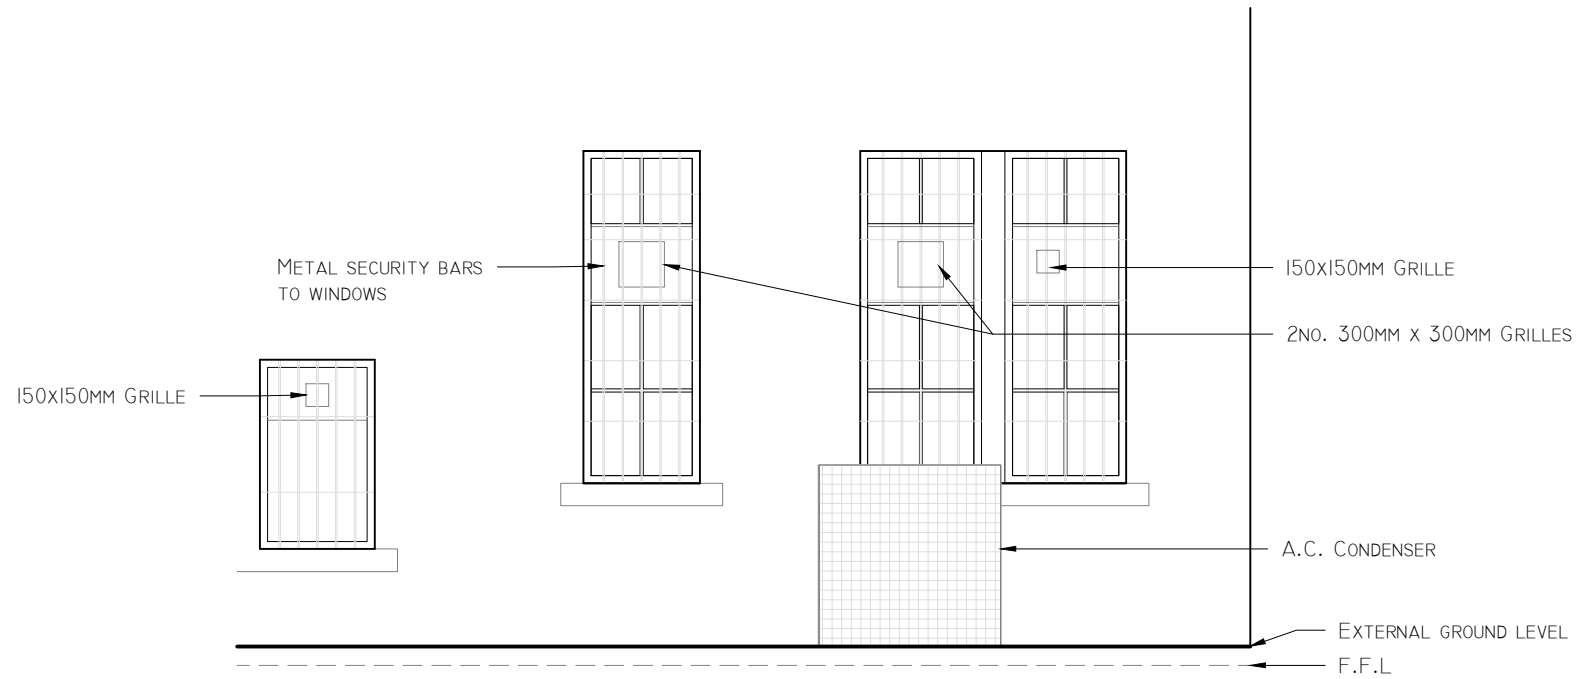

Existing Elevation: 1.50 @ A3

 

REVISION	DATE	CHECKED	DATE
A			
B			
C			
D			
E			
F			
G			
H			

CLIENT GHSL				
JOB TITLE Speed Queen Clarkston Road, Glasgow				
SCALE	DRAWN	DATE	CHECKED	DATE
1.50 @ A3	LAM	15/03/2024		

DRAWING TITLE Existing Elevations							
A	B	C	D	E	F	G	H
808				A(E)-02			


 Studio 2008  
 Mile End  
 12 Seedhill Road  
 Paisley, PA1 1JS  
 Tel: 0141 849 6000  
 Design Ltd