




**A** Existing Front Elevation (Fences omitted from Front Elevation for clarity)



**B** Existing Side Elevation (Fences omitted from Side Elevation for clarity)

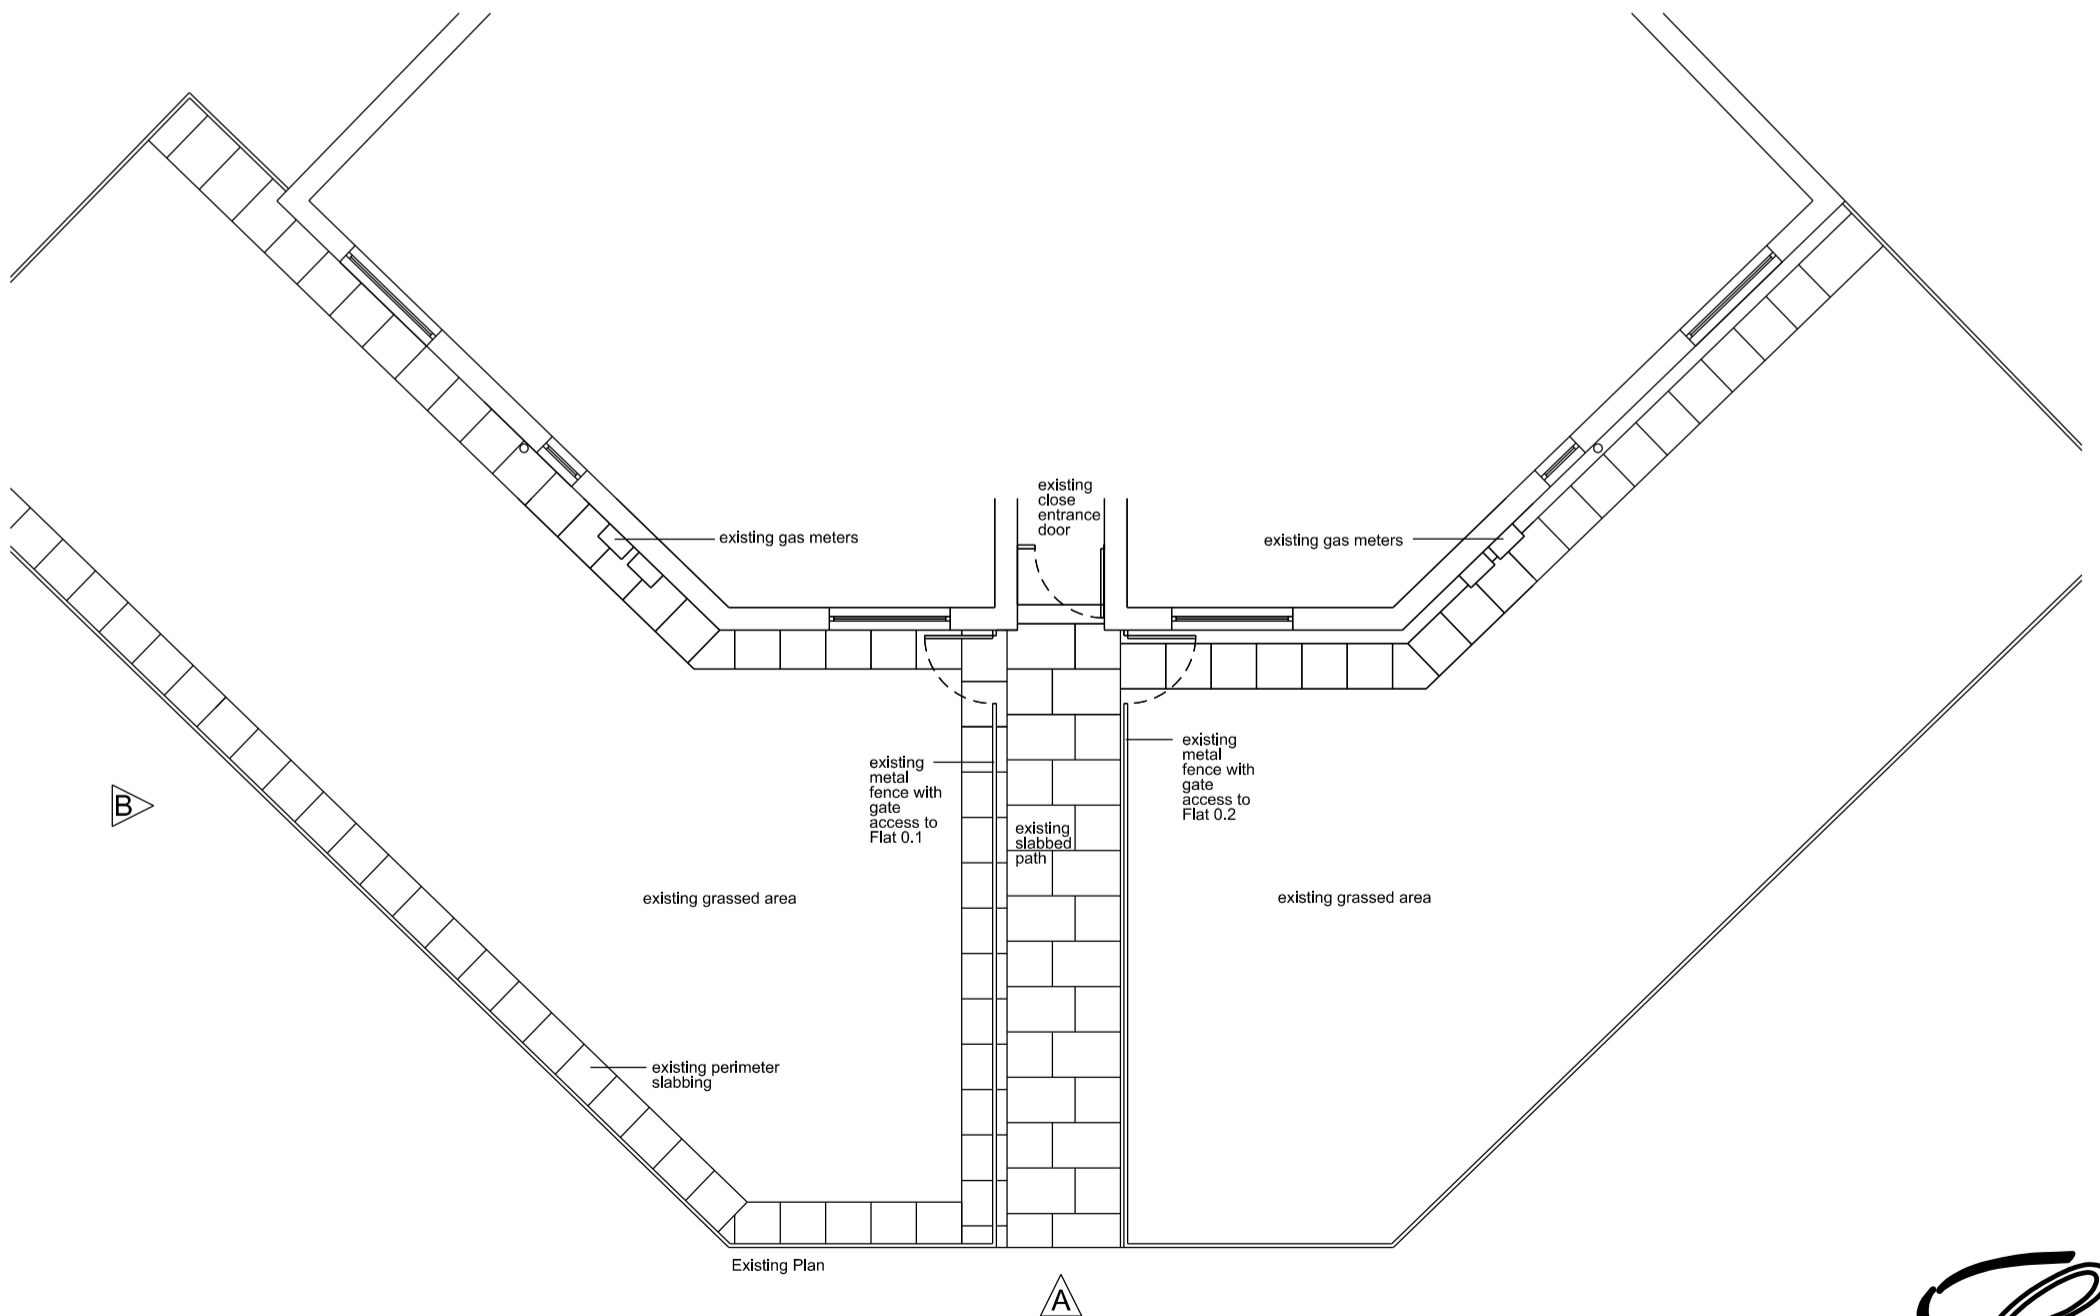

Project	Project No.	Drg No.	Revision	Scale
Flat 0.1, 4 Ardconnet Street	24-WH-007	002	-	1:100@A3
Drawing Title	Drawn		Date	
Existing Plan and Elevations	S.McCluskie		April 24	

DO NOT SCALE: WORK TO FIGURED DIMENSIONS ONLY



350 Darnick Street  
 Glasgow G21 4BA  
 Tel. 0141 287 2200 fax. 0141 287 2159  
 e-mail marketing@citybuildingglasgow.co.uk  
 site www.citybuildingglasgow.co.uk