

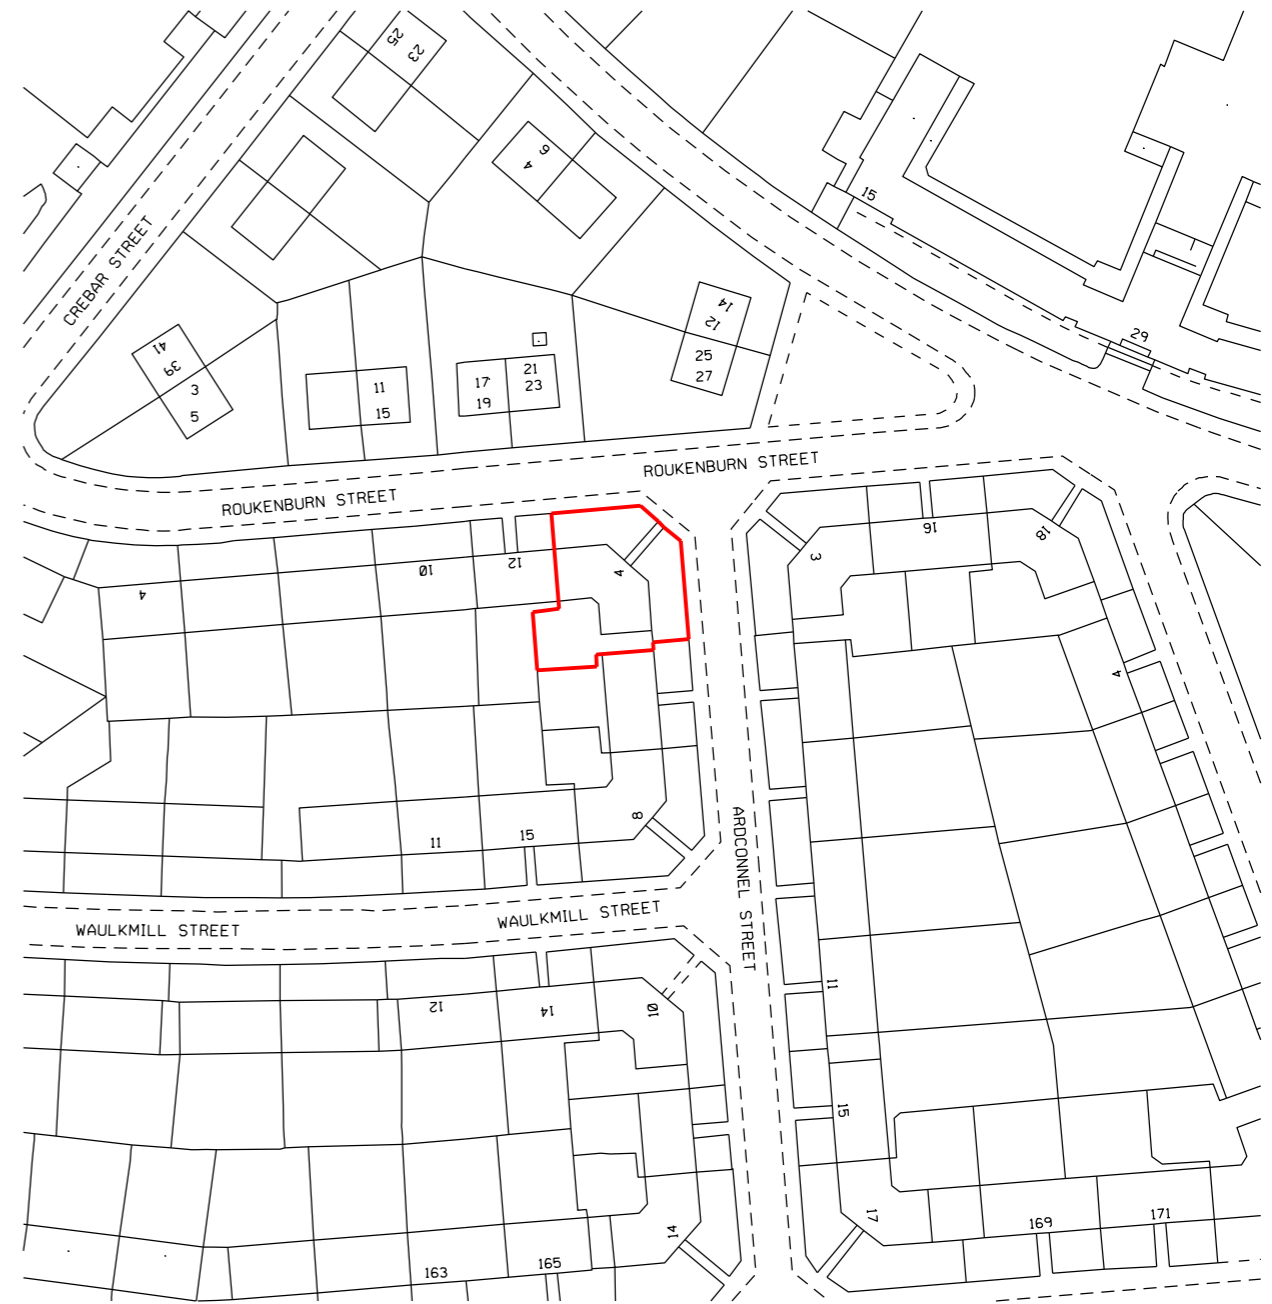


Site Plan 1:200

 

Location Plan 1:1250

-  Land belonging to Flat 0.1
-  Land belonging to Flat 0.2
-  Common access path

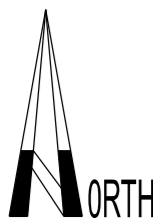

CITY BUILDING

Project Flat 0.1, 4 Ardconnel Street	Project No. 24-WH-007	Drg No. 001	Revision -	Scale 1:200,1250@A3	350 Darnick Street Glasgow G21 4BA Tel. 0141 287 2200 fax. 0141 287 2159 e-mail marketing@citybuildingglasgow.co.uk site www.citybuildingglasgow.co.uk
Drawing Title Site and Location Plan	Drawn S.McCluskie	Date April 24			

DO NOT SCALE: WORK TO FIGURED DIMENSIONS ONLY