


Front South Elevation

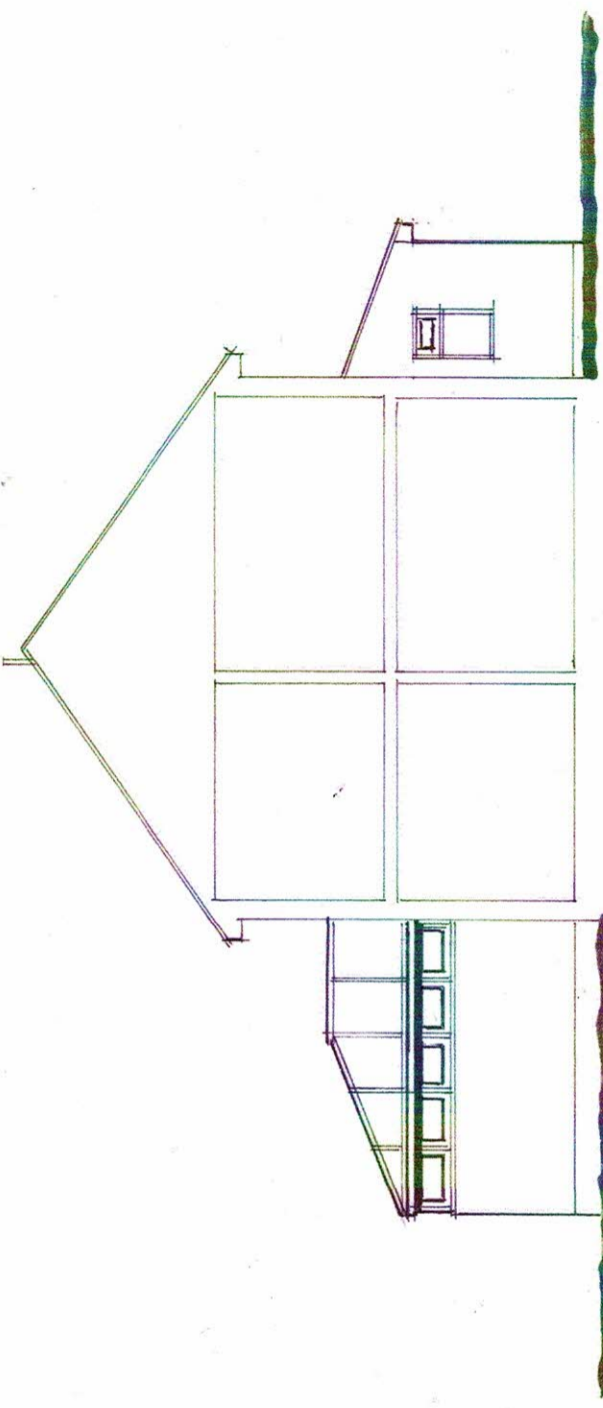

Sectional Side West Elevation



Rear North Elevation



Side East Elevation



Proposed Elevations

Rev A April 2024
Garage Plan Dimensions

Client Mr J & Mrs C Moulding
Project 10 Canal Close
North Warnborough
Hook, Hampshire RG291EL

Title Proposed Elevations
Status Planning
Drawn PC
Dwg No. PCA24/2163/2.02A
Date April 2024 Scale 1:100

Paul Carter Associates
Architecture Planning
mob 07880 652765
e paul-carter1@live.co.uk
Paper size A3