

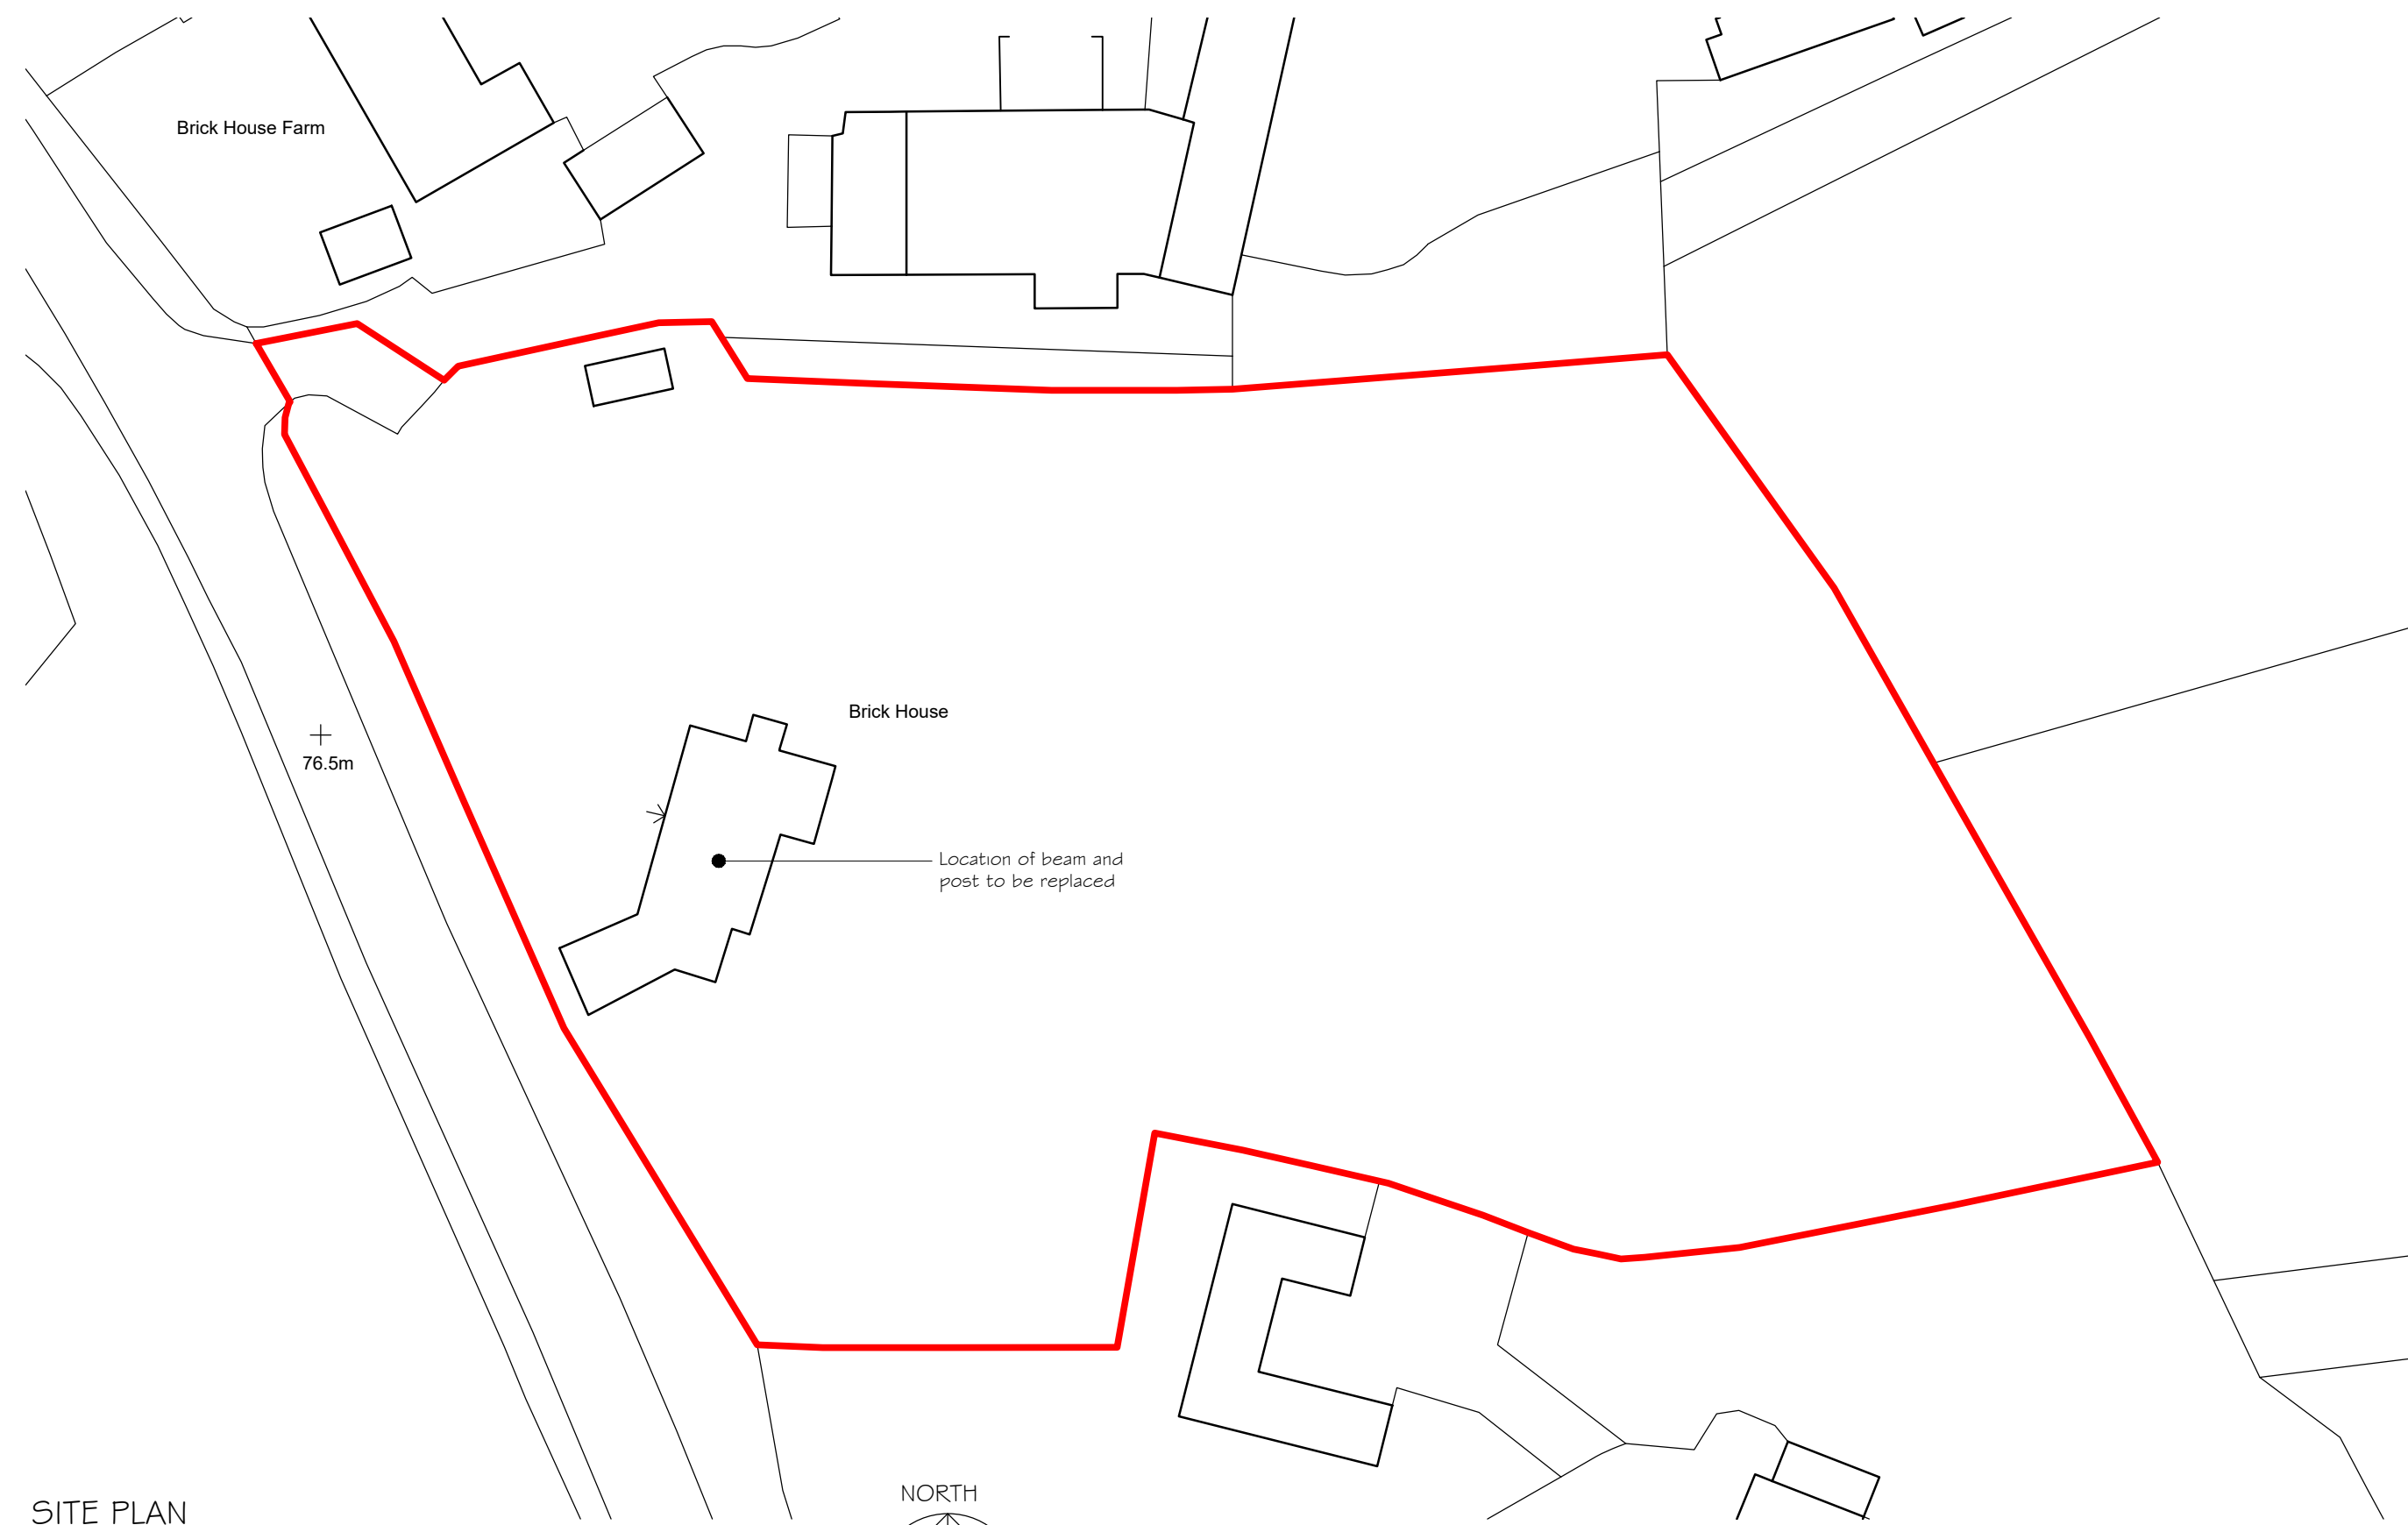


EXISTING GROUND FLOOR
SCALE 1:100 @A1
0 1 2 3 4m

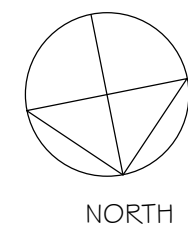


SITE PLAN
SCALE 1:500 @A1
0 10 20 30 40 50m

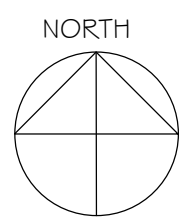

© Crown copyright 2024 Ordnance Survey 100053143

LOCATION PLAN
SCALE 1:1250@A1

0 20 40 60 80m

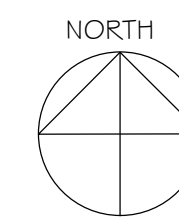

BRICK HOUSE
EVERSLEY

Date : November 2023

DRAWING NO. P.1

REV. -