


PROPOSED EXTENSION MATERIALS TO MATCH EXISTING BUILDING
 ROOF - Tiles to match slate.
 WALLS - Render to front and part side. Brick elsewhere.
 WINDOWS - Timber double glazed.




FRONT ELEVATION

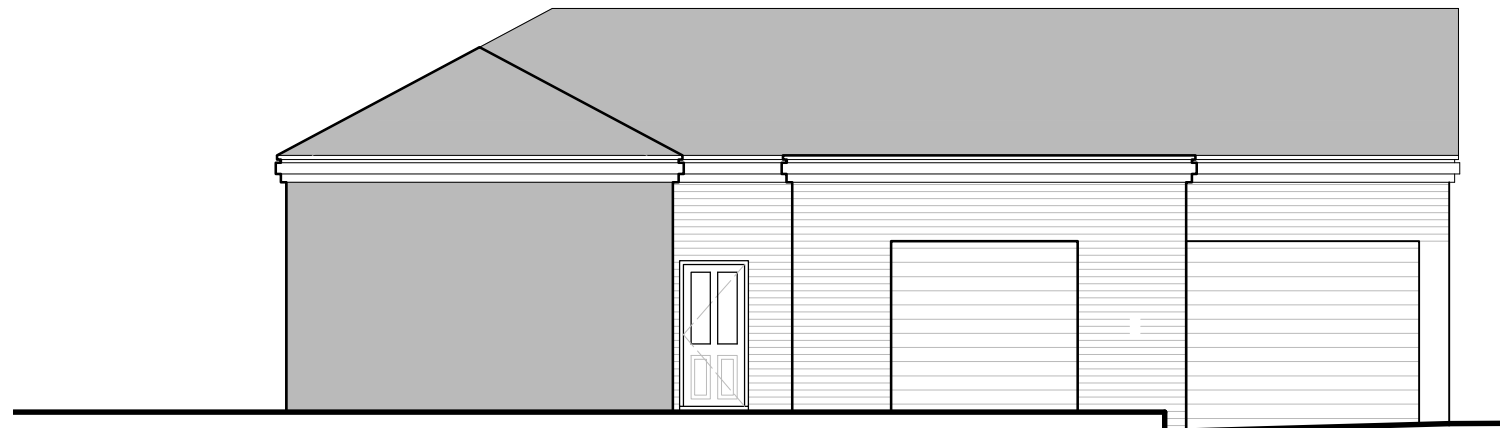


SIDE 1 ELEVATION




FRONT ELEVATION (with boundary wall)

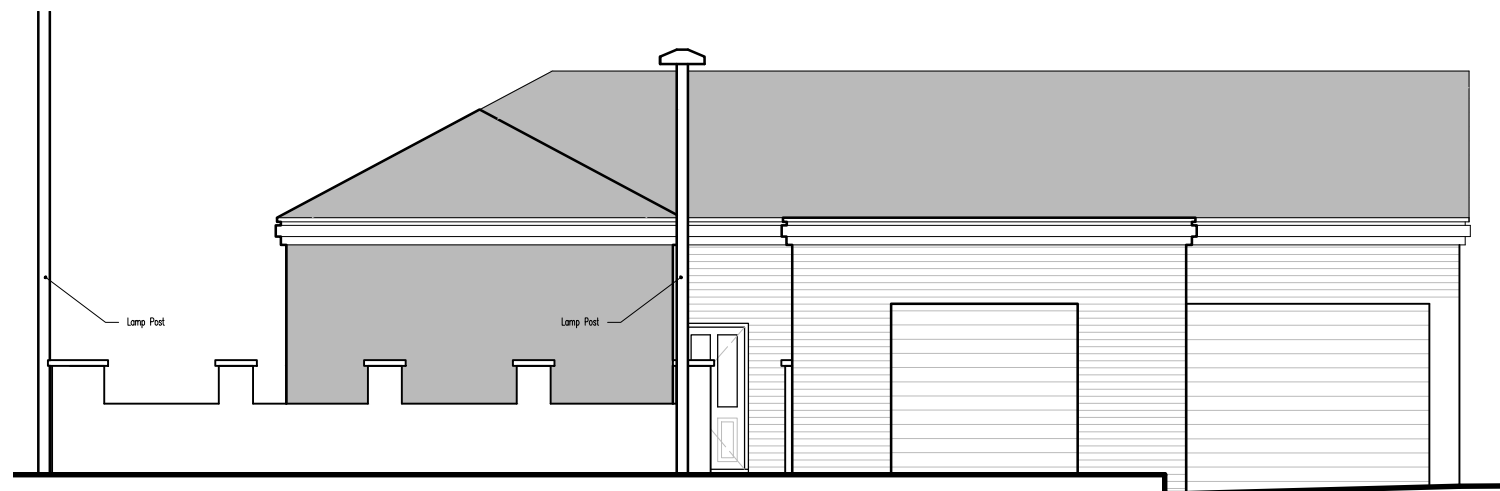

SIDE 1 ELEVATION (with boundary wall)

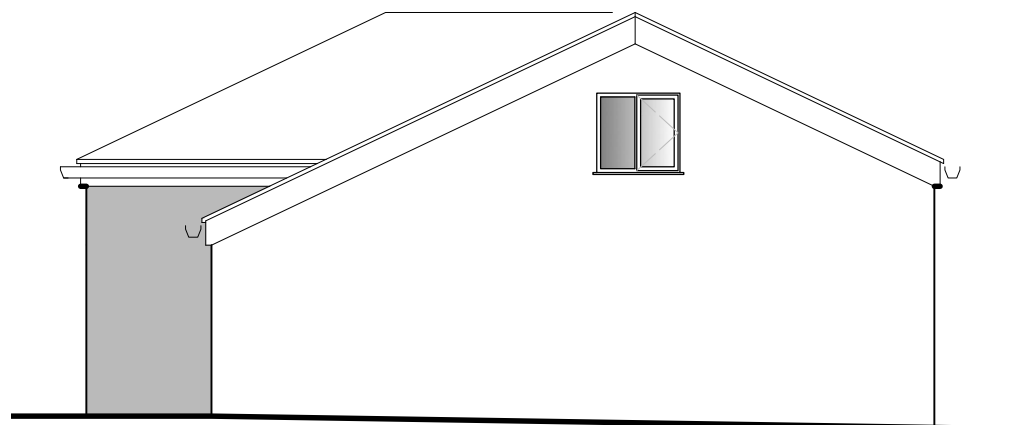

REAR ELEVATION

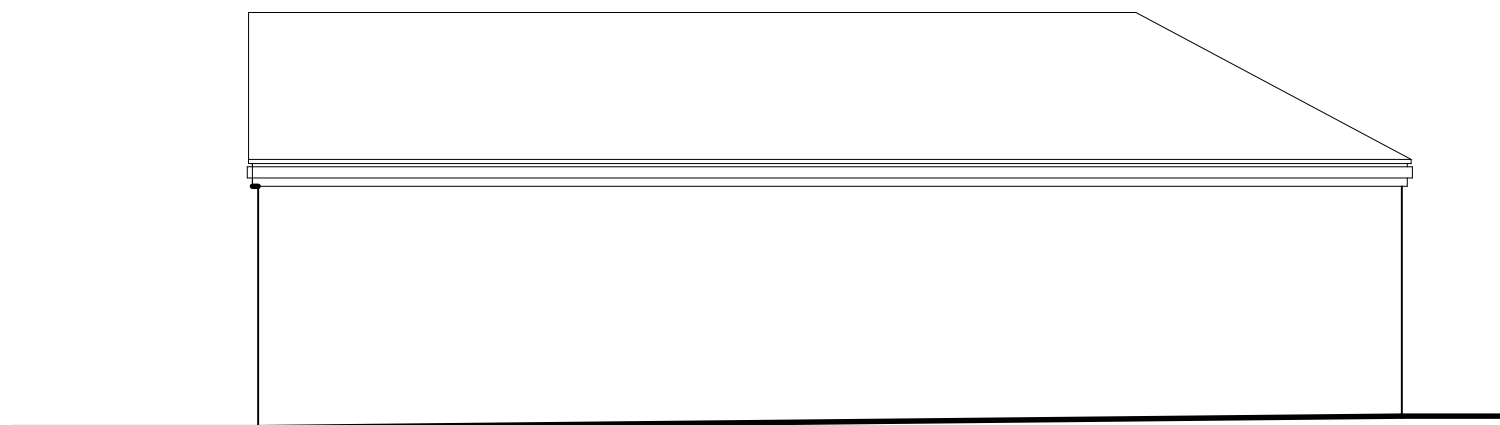

SIDE 2 ELEVATION

- Notes:-
1. Drawings to be used for Planning purposes only.
 2. All dimensions are to be checked on site and set-out, prior to manufacture, purchase of furniture, fabrication or construction. Any discrepancies are to be brought to the attention of MDA Design Ltd.
 3. MDA Design Ltd will not accept any responsibility until the necessary construction and on site checks have taken place
 4. DO NOT ORDER MATERIALS FROM THE DRAWINGS. Materials to be ordered from site measurements.
 5. The copyright for this drawing and design shall remain the property of MDA Design Ltd.
 6. This drawing is not to be reproduced without the written permission of MDA Design Ltd.



MDA DESIGN
 www.mdaas.co.uk
 01204 275185

PROPOSED
 ELEVATIONS

Deighans Funeral Parlour
 81 Mason Street
 Horwich
 BL6 5RB

Scale	1:100 @ A3	Drawing No.	Rev.
Date	26/02/2024	D0286/106	-
Dwg By	MA		

PLANNING