


ground floor plan



first floor plan

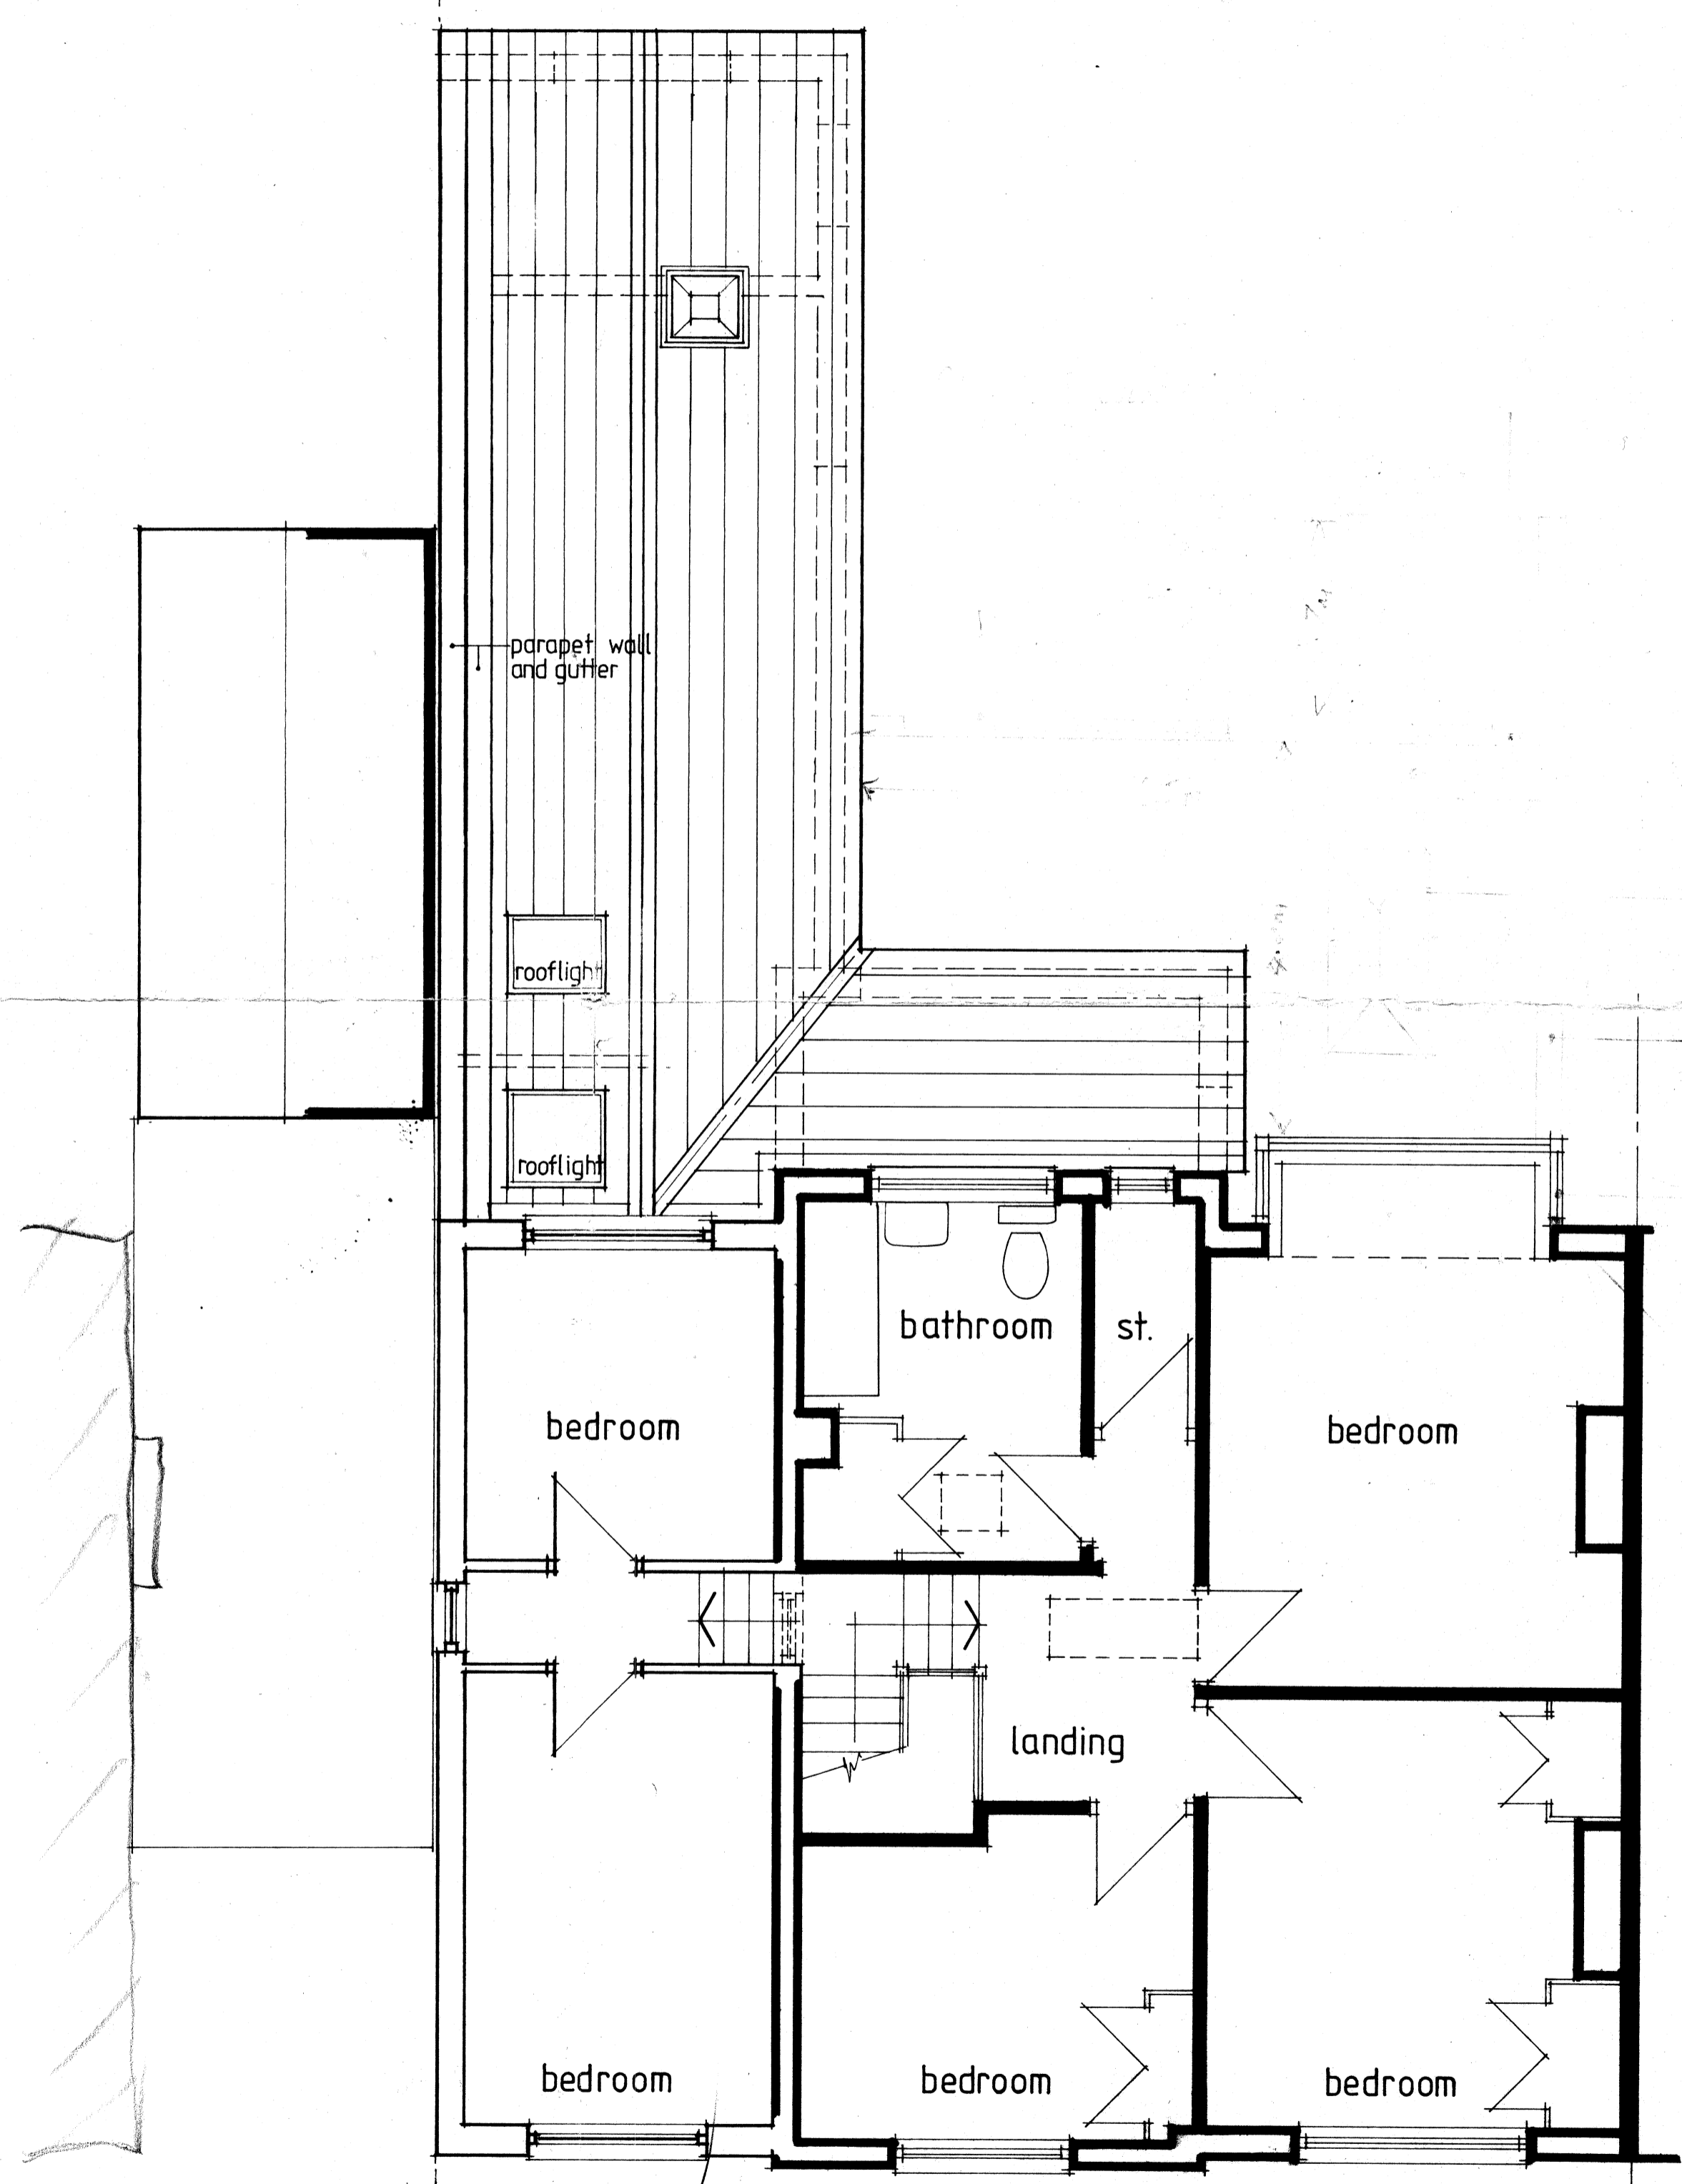

**MAKERFIELD
 D.E.S.I.G.N
 PARTNERSHIP**
 LTD
 CHARTERED ARCHITECTS • PLANNING CONSULTANTS
 MOSS VIEW STUDIOS, NIPE LANE, UP HOLLAND, WEST LANCs, WN8 9PY.
 TEL: (0695) 29469 • FAX: (0695) 50816

Project:
33 Regent Rd., Lostock, Bolton.

Client:
 Title:
Existing

Scale: 1 : 50	Date:	Drawn By:
Drawing No. 91.69/02	Revisions:	