




elevation to regent road

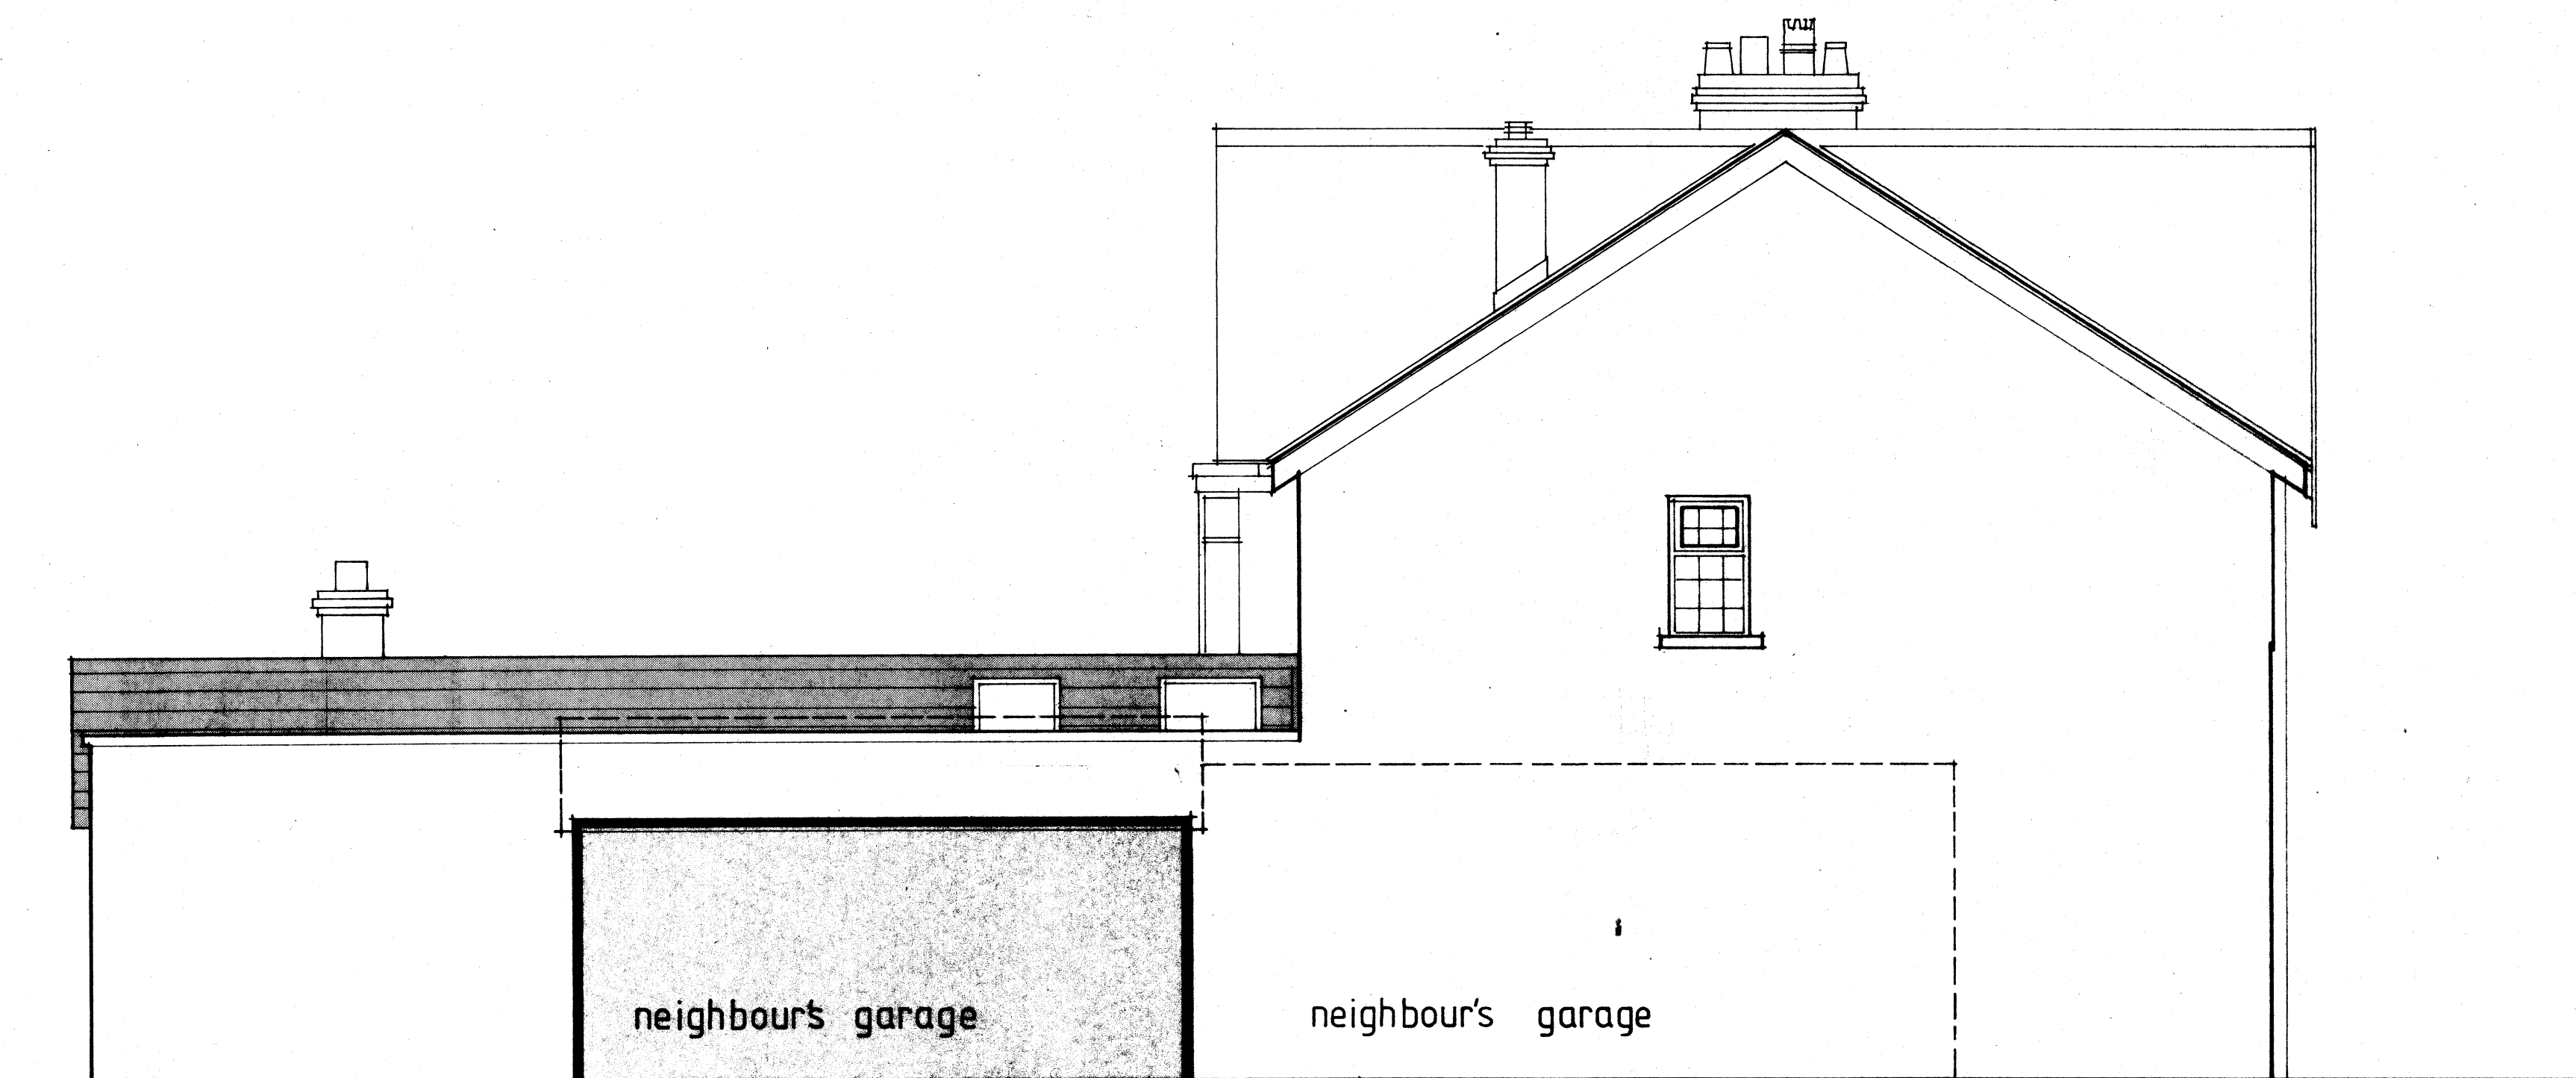

side elevation



rear elevation



side elevation to garden



**MAKERFIELD
 D·E·S·I·G·N
 PARTNERSHIP**

LTD
 CHARTERED ARCHITECTS • PLANNING CONSULTANTS
 MOSS VIEW STUDIOS, NIPE LANE, UP HOLLAND, WEST LANCs, WN8 9PY
 TEL: (0695) 29469 FAX: (0695) 50816

Project:
33 Regent Rd., Lostock, Bolton.

Client:

Title:
**Two storey (existing)
 Elevations**

Scale: 1 : 50	Date: . . .	Drawn By
Drawing No. 91.69/03	Revisions:	