





elevation to regent road

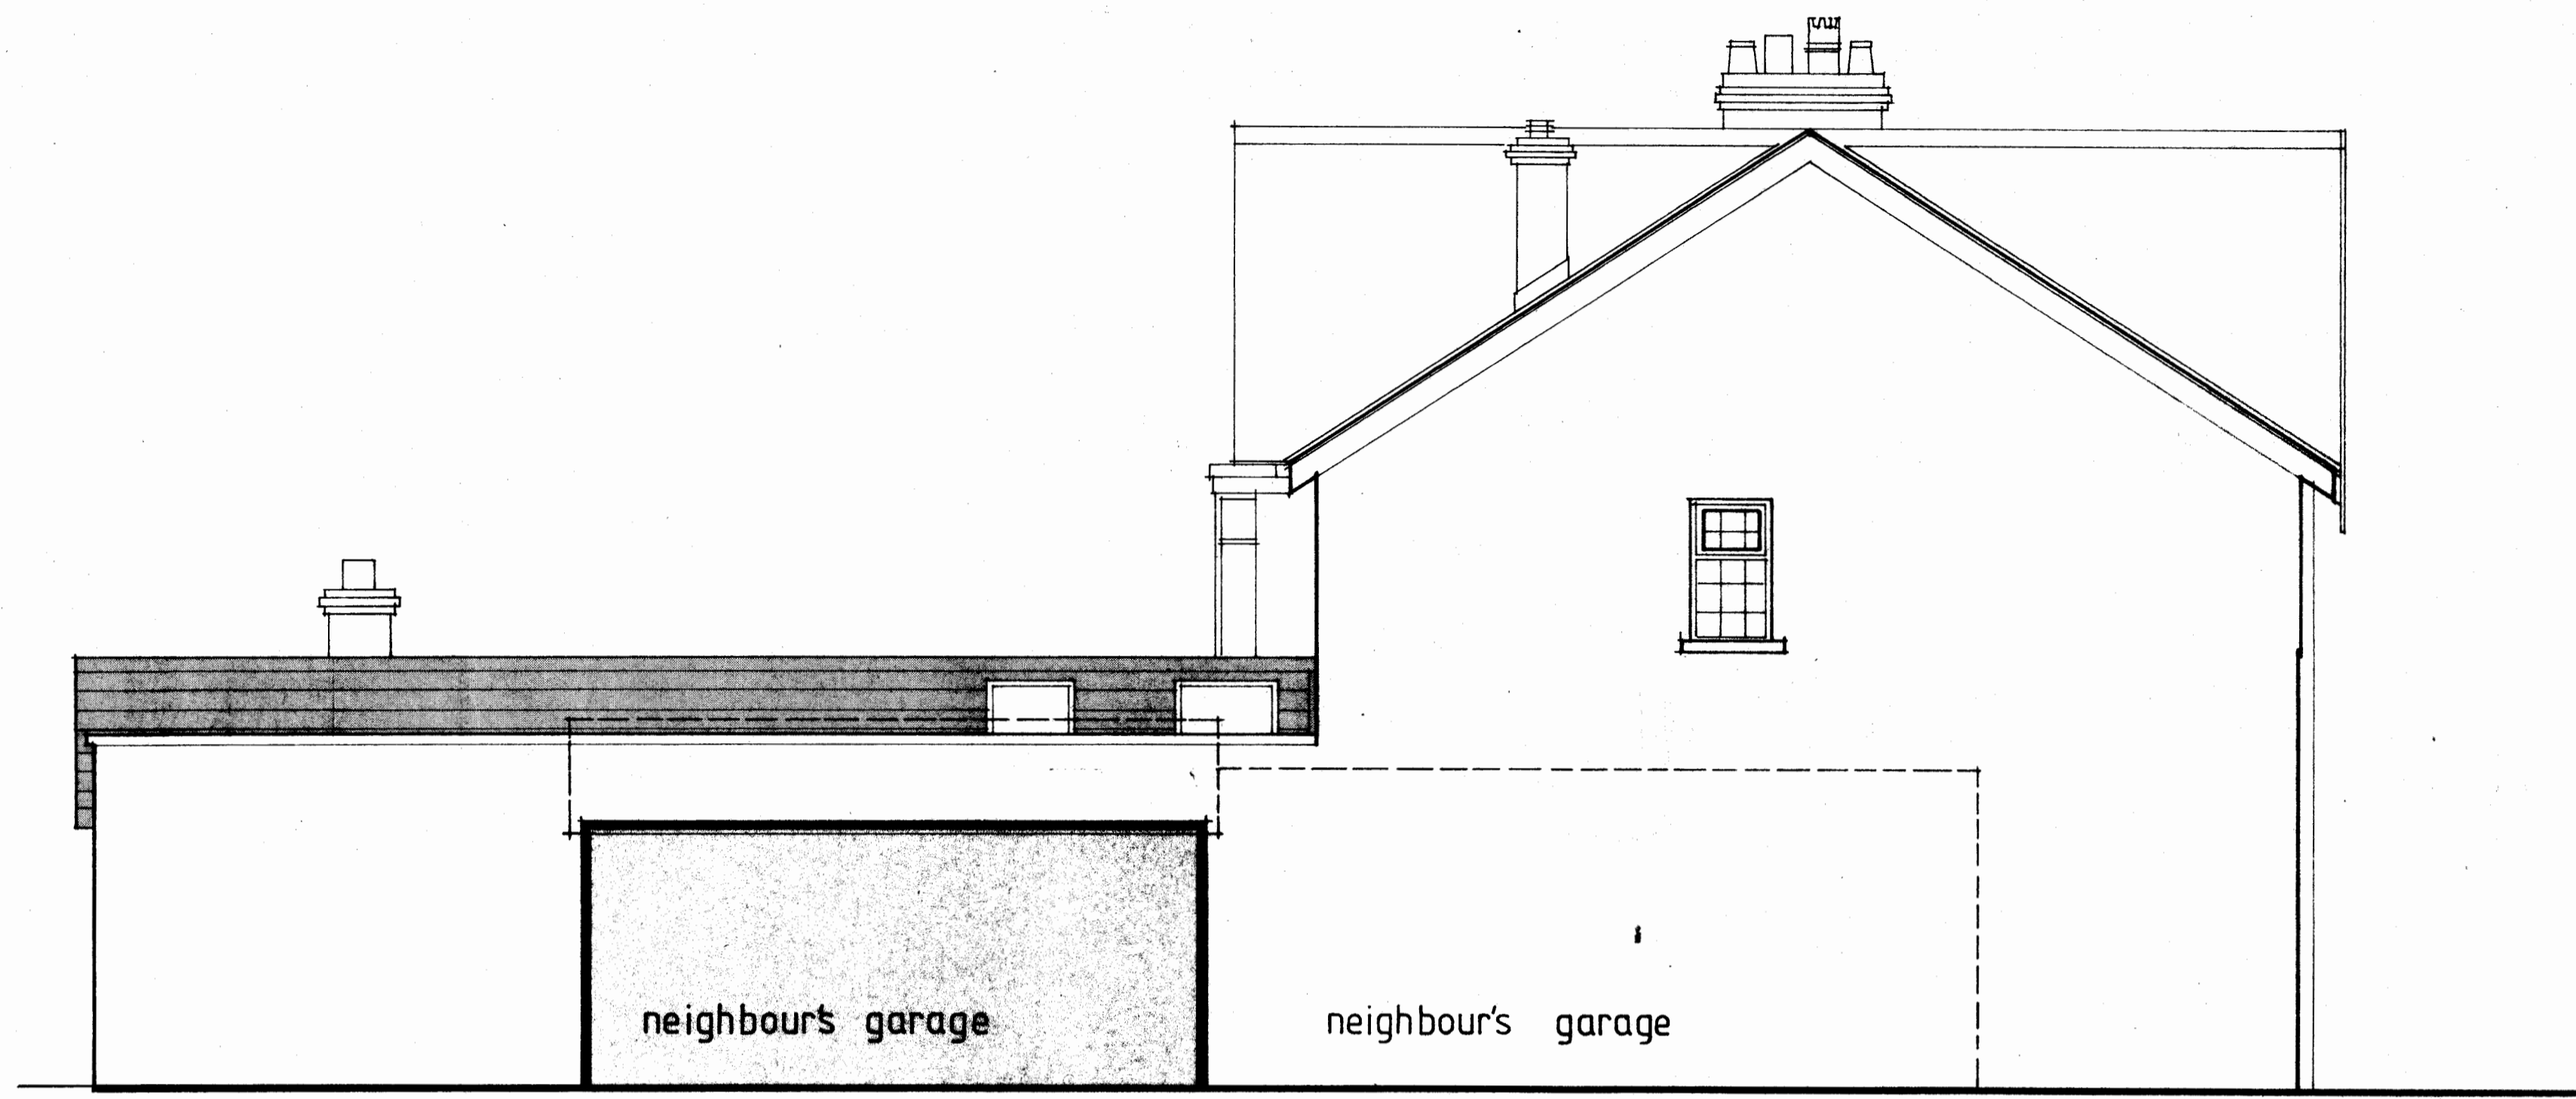


side elevation



rear elevation

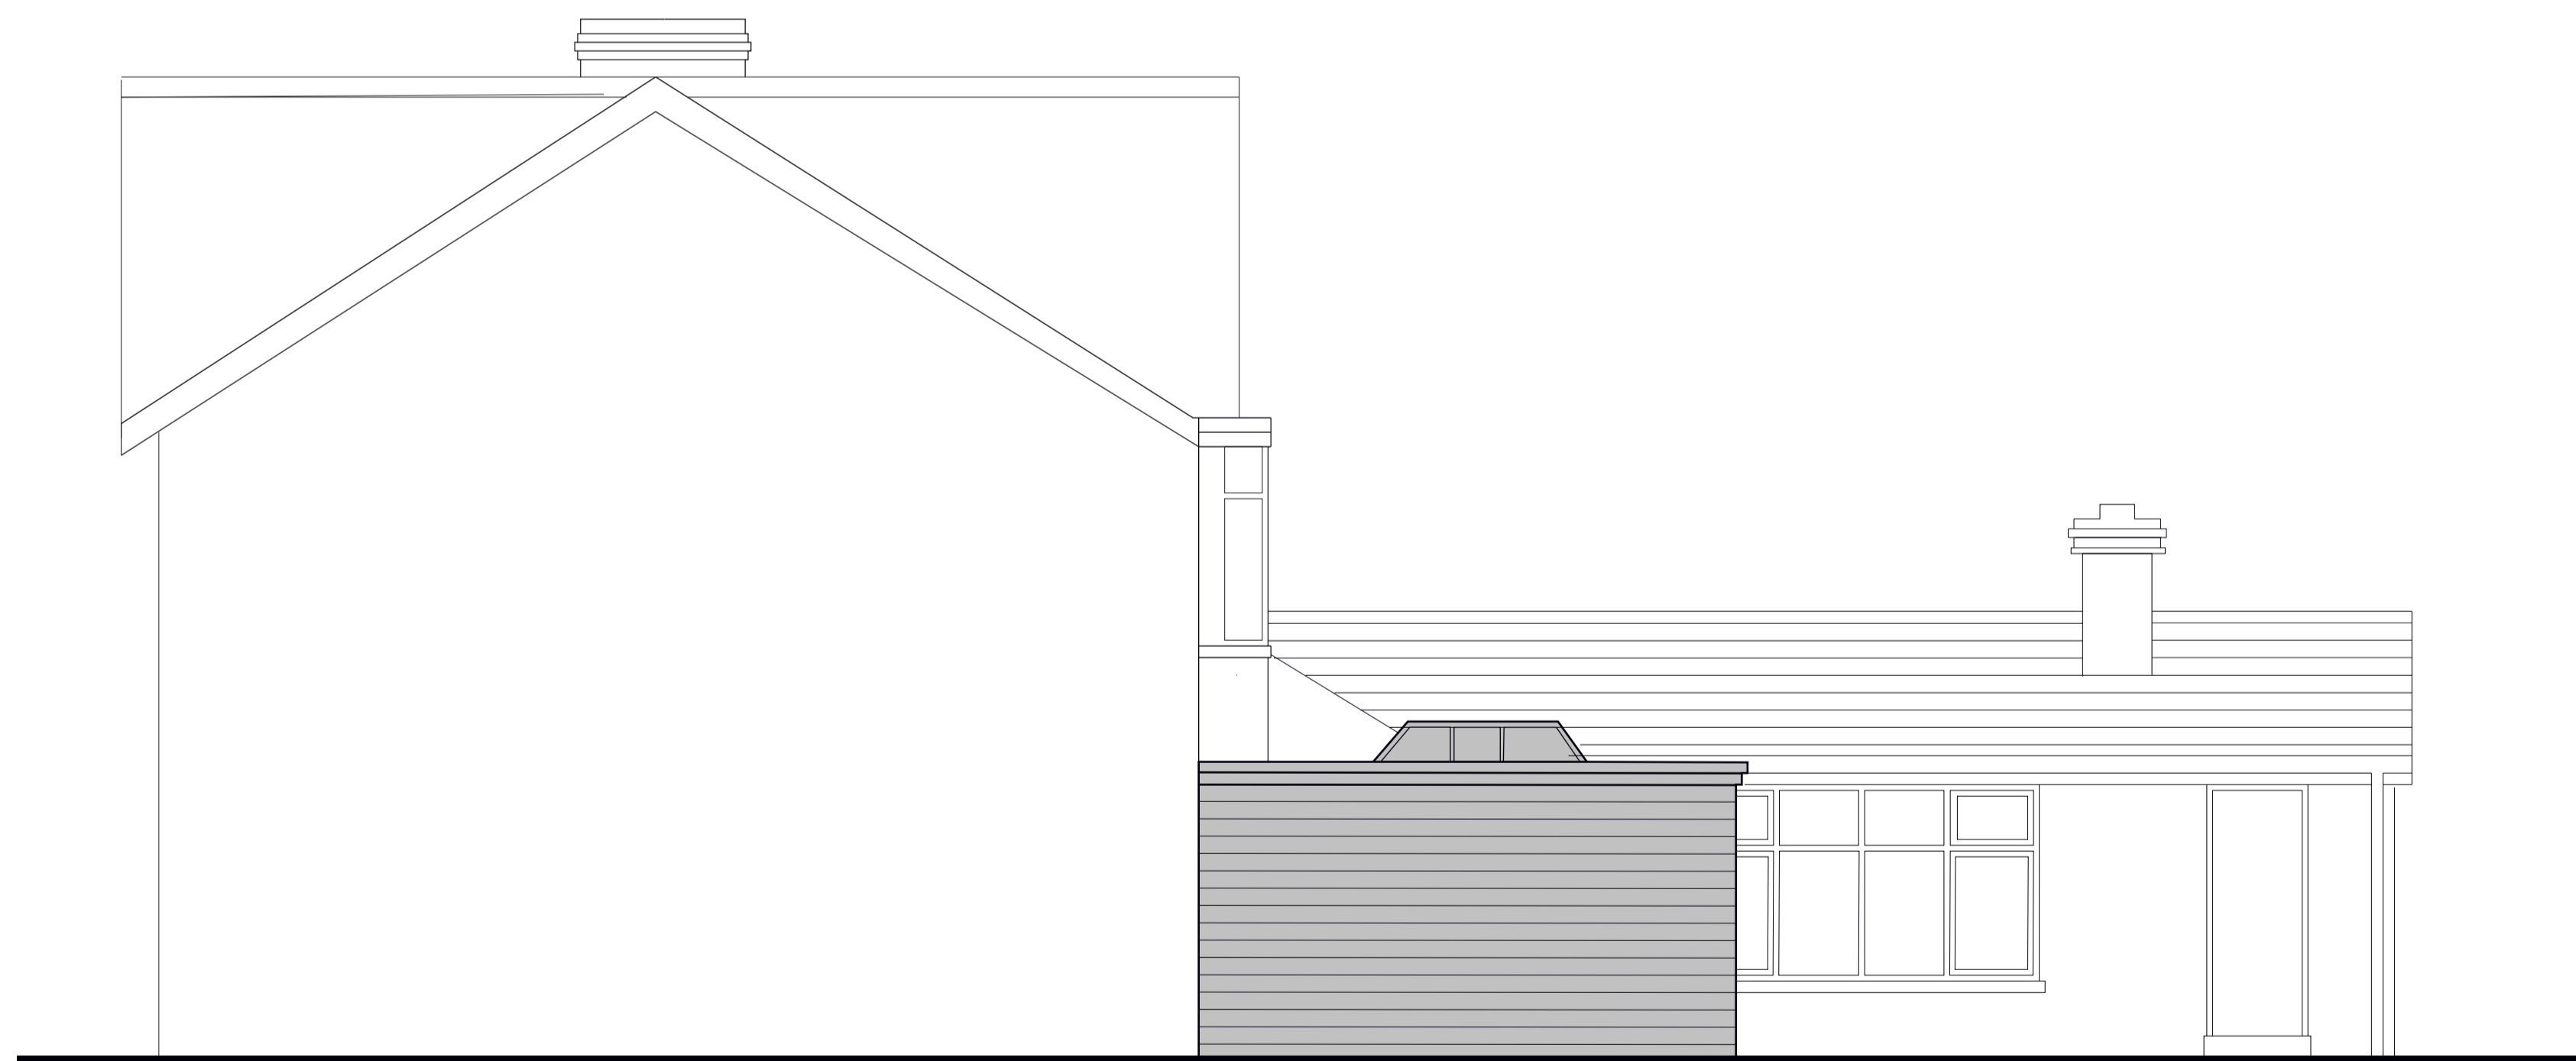

side elevation to garden

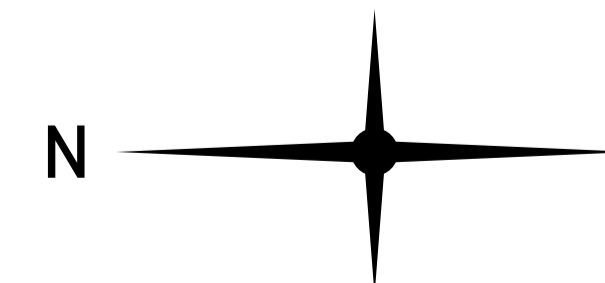


Proposed Extension & Alterations


33 Regent Rd, Lostock, Bolton

Scale: 1:50


Page-Size : A1 (841x594mm)

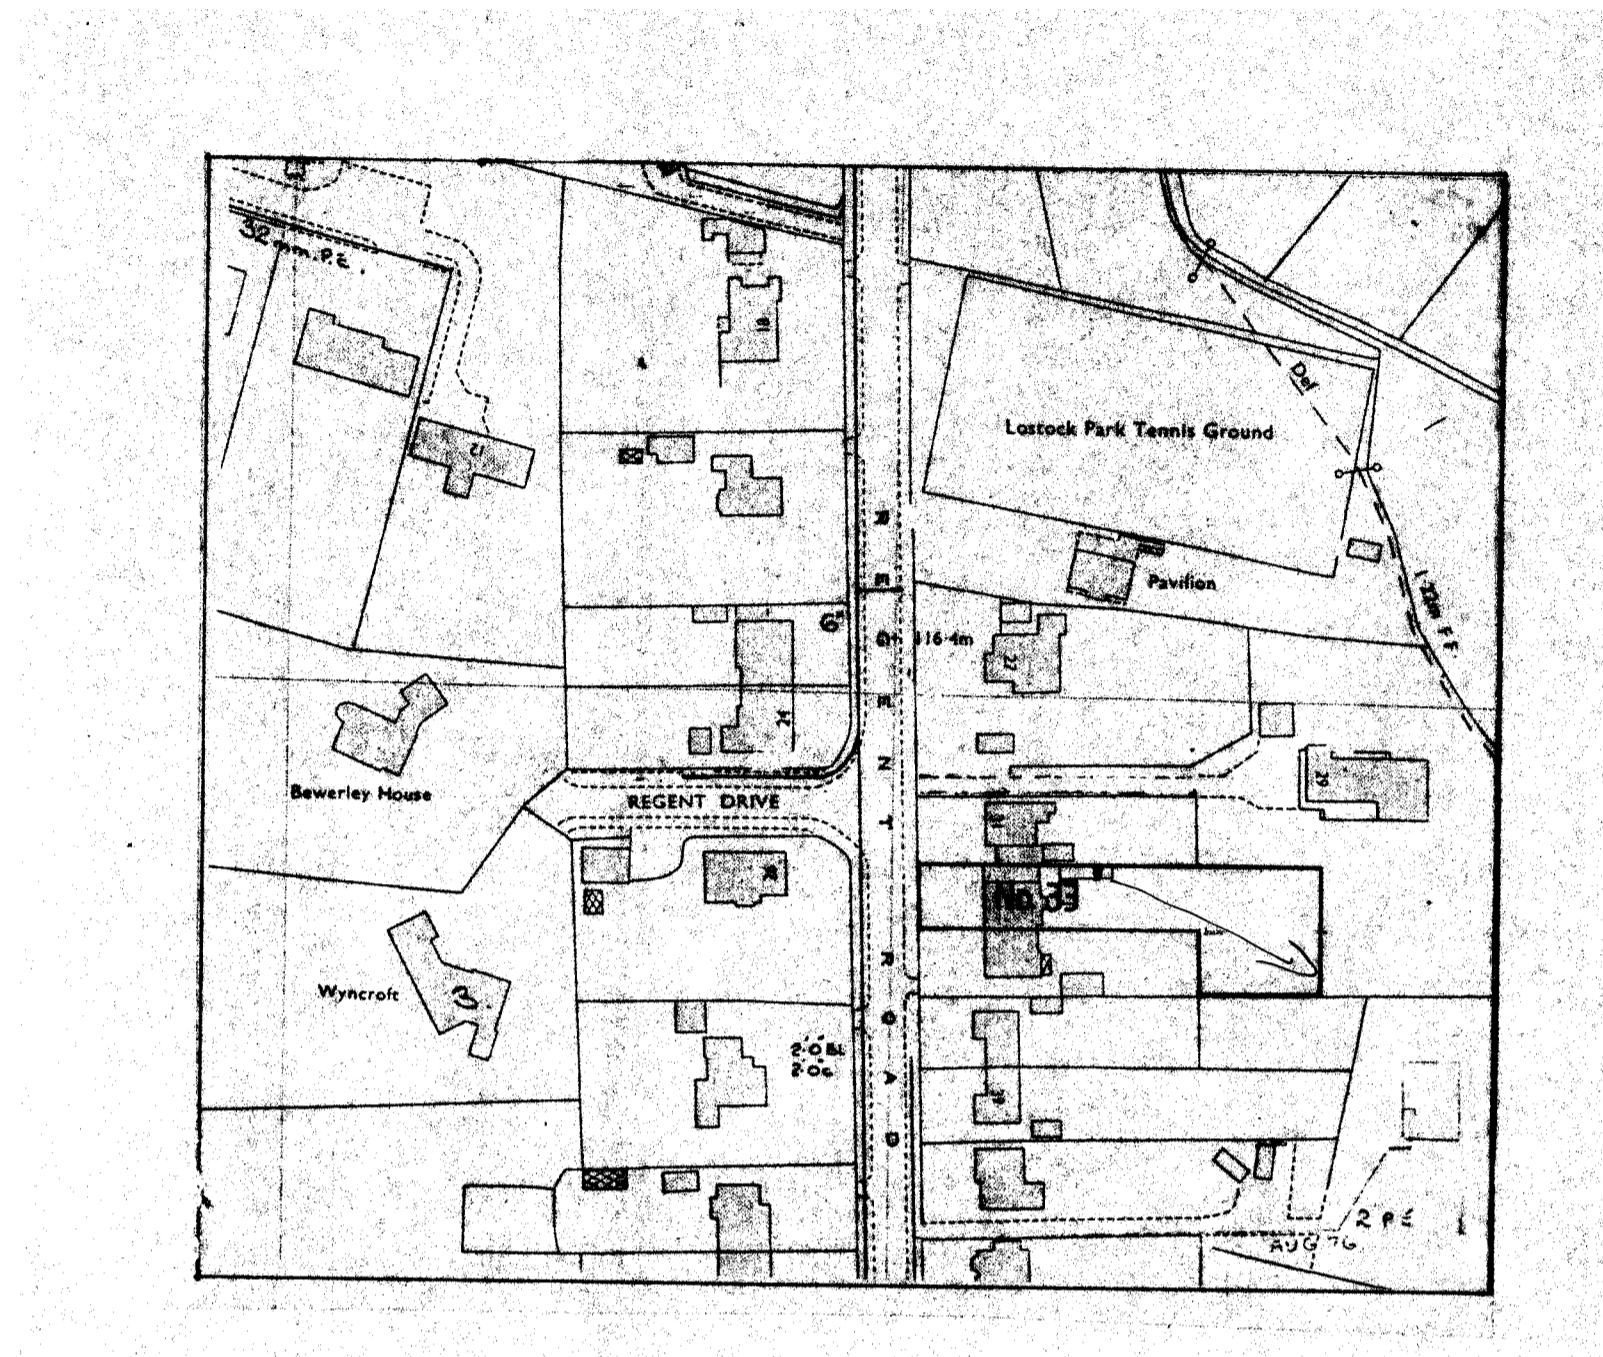

Location Plan 1:1250

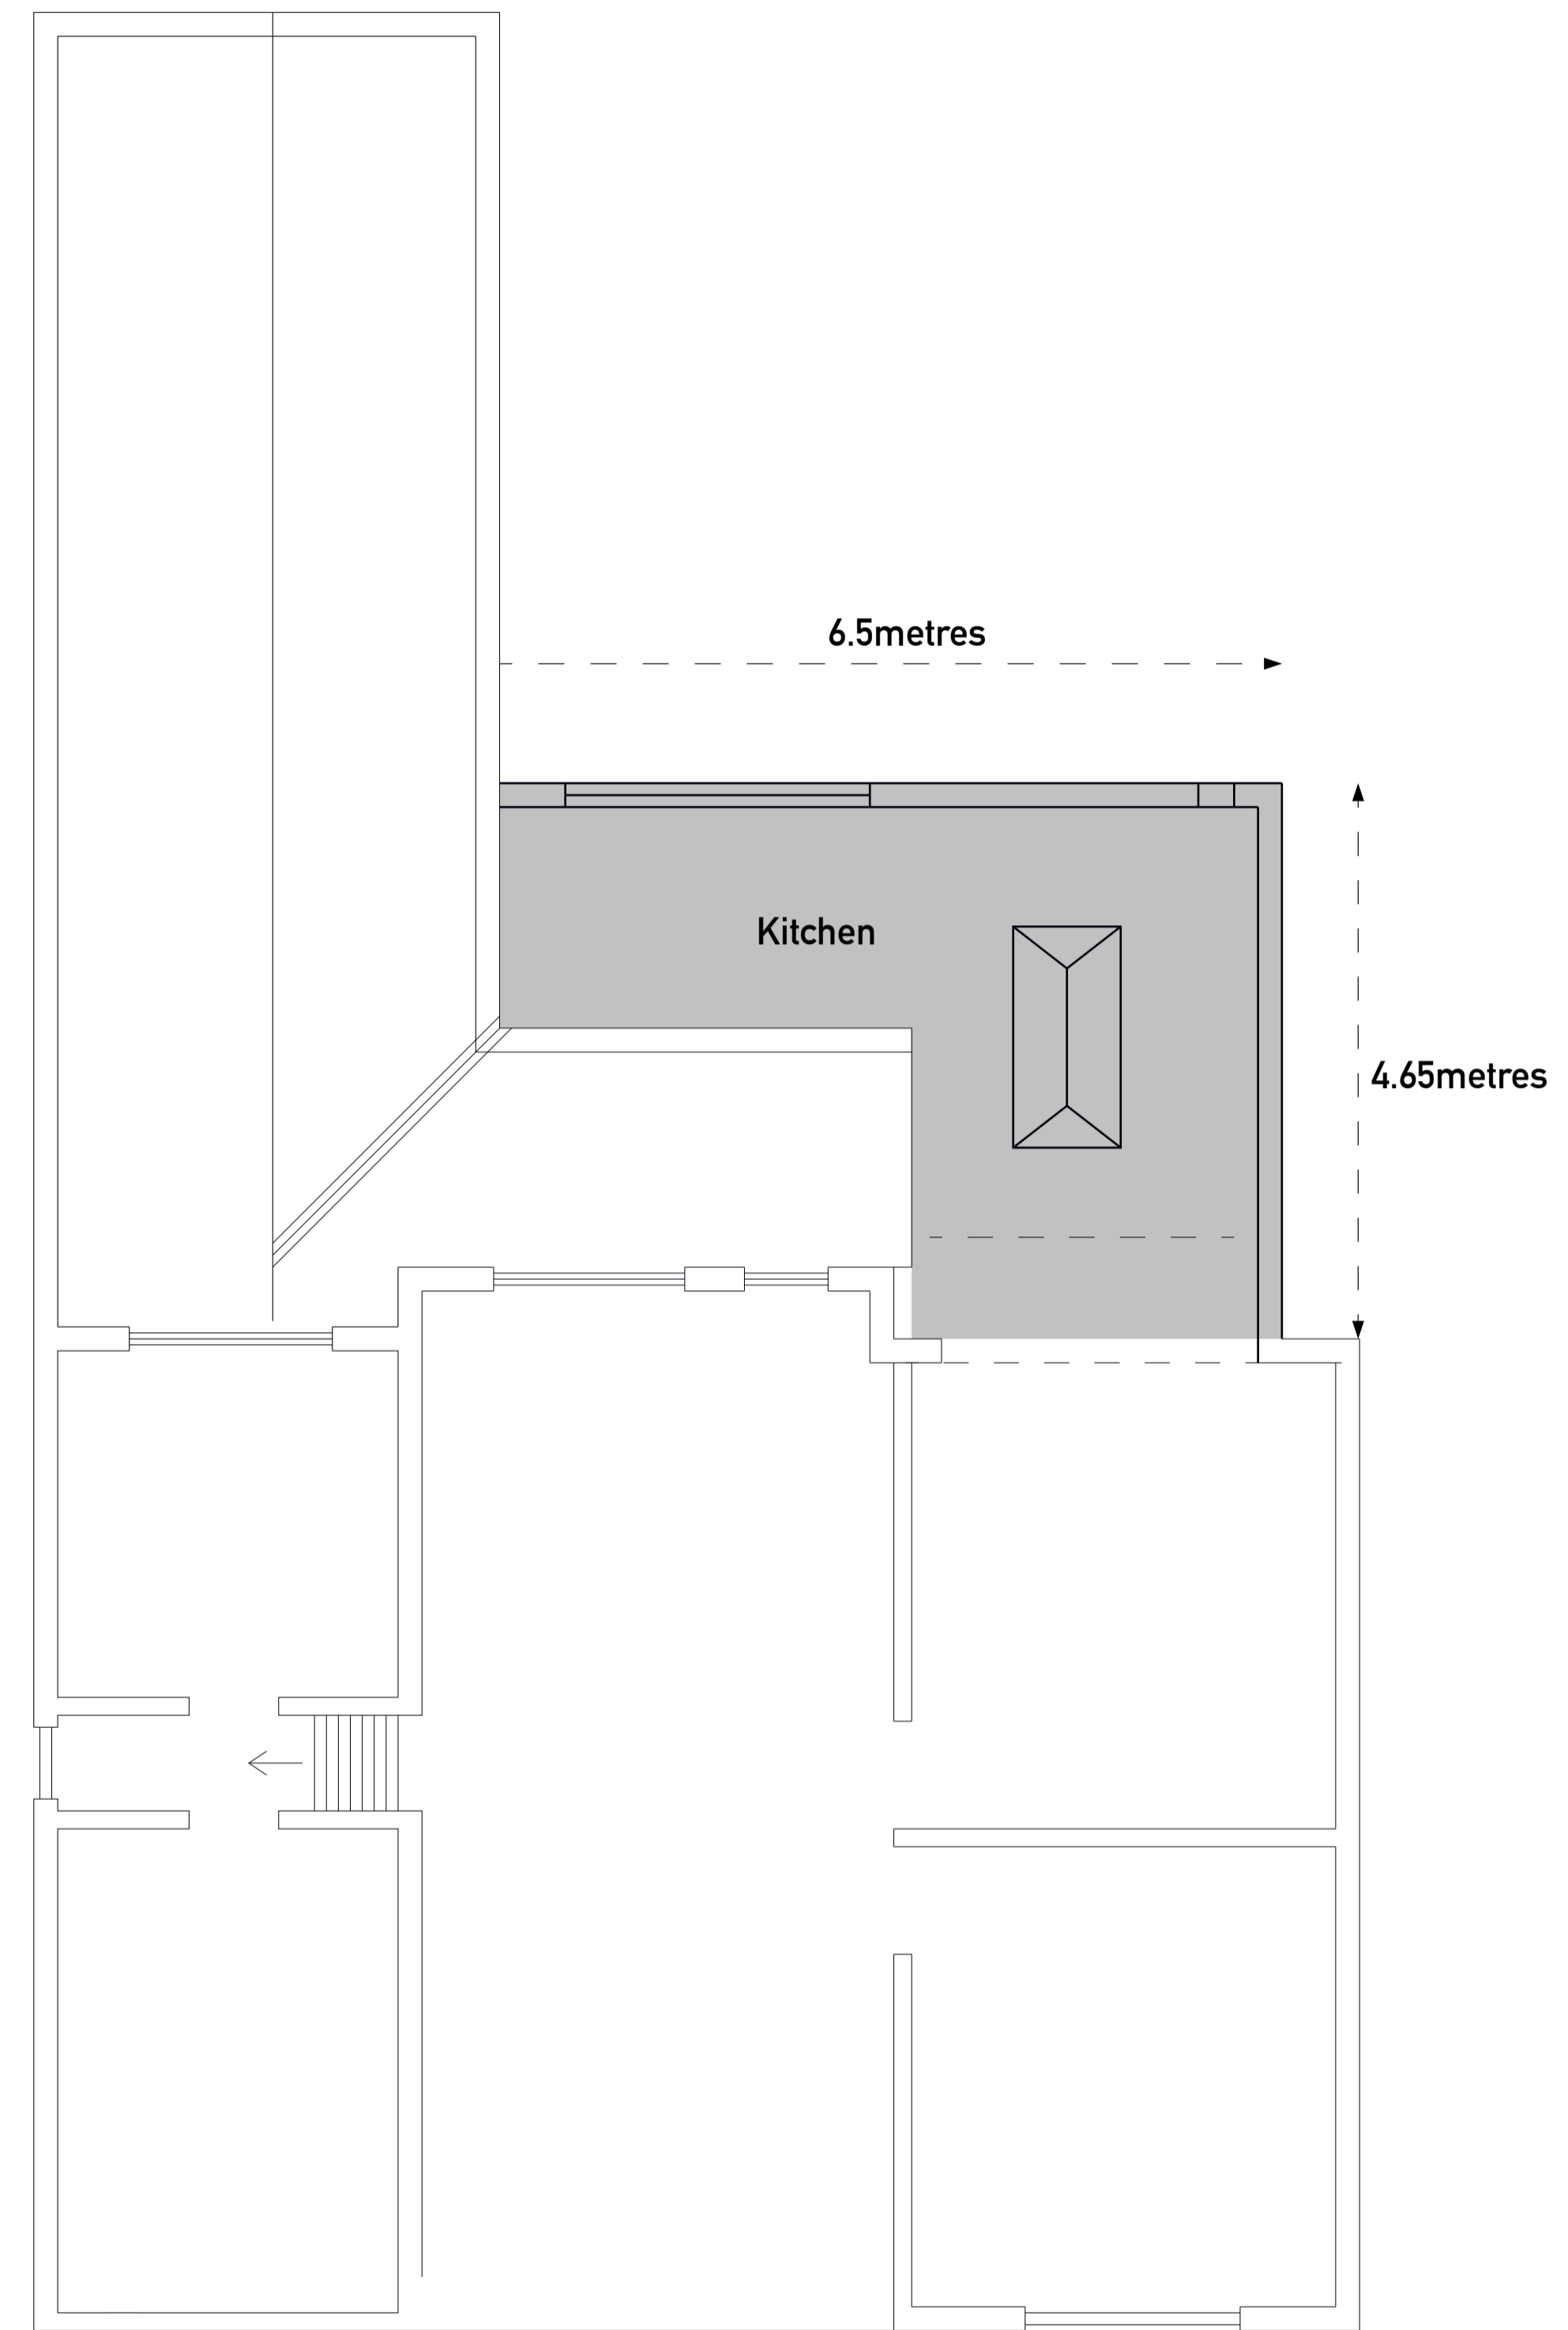

first floor plan

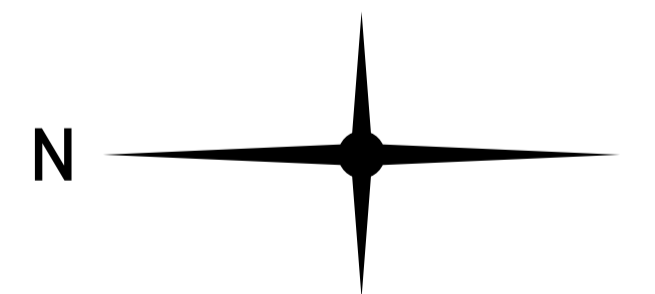

**Proposed Extension & Alterations**

33 Regent Rd, Lostock, Bolton

Scale: 1:50

Page-Size : A1 (841x594mm)