

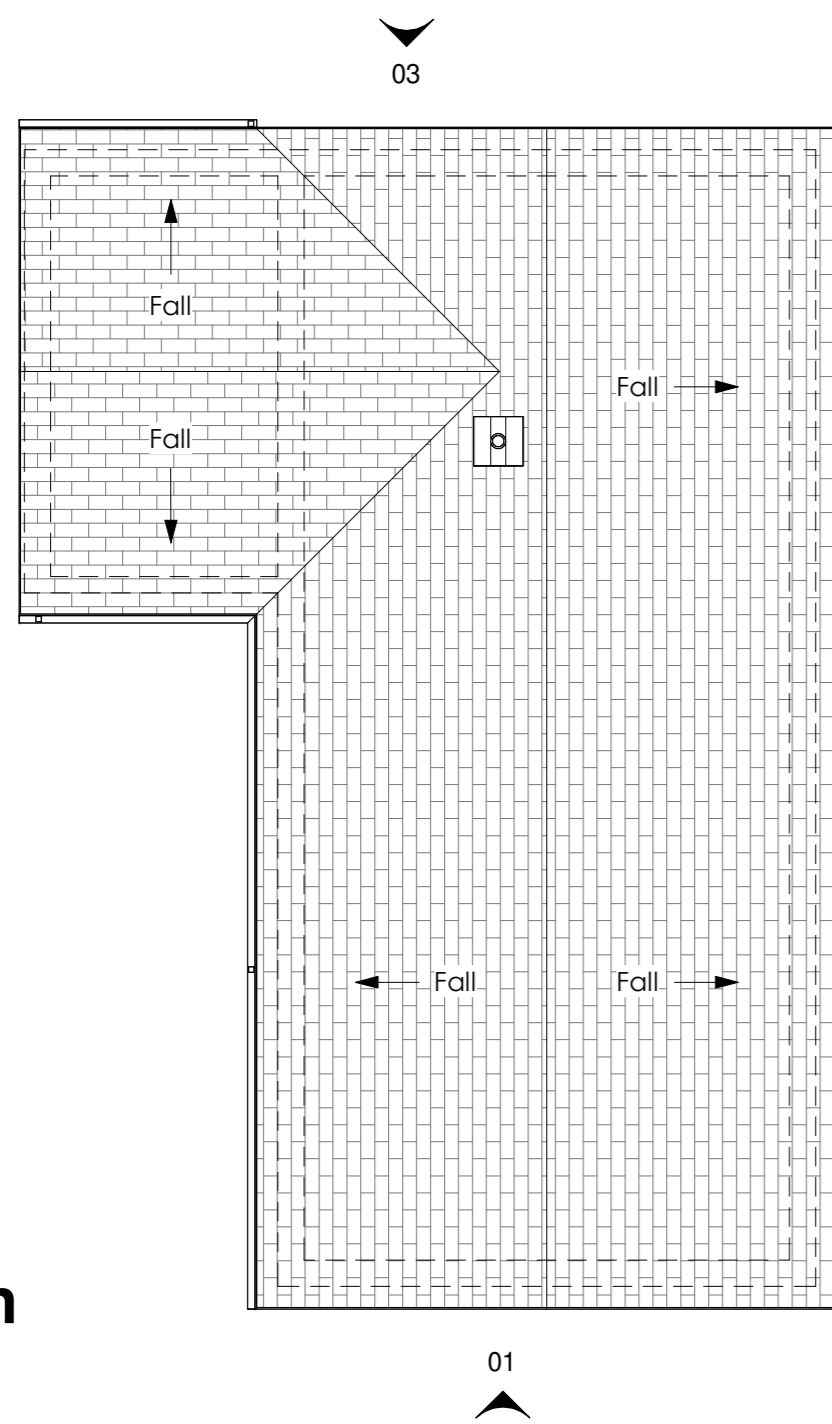


- All dimensions are to be checked on site. Do not scale from this drawing, work to figured dimensions only.

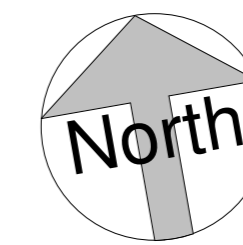


Roof Plan
1 : 100

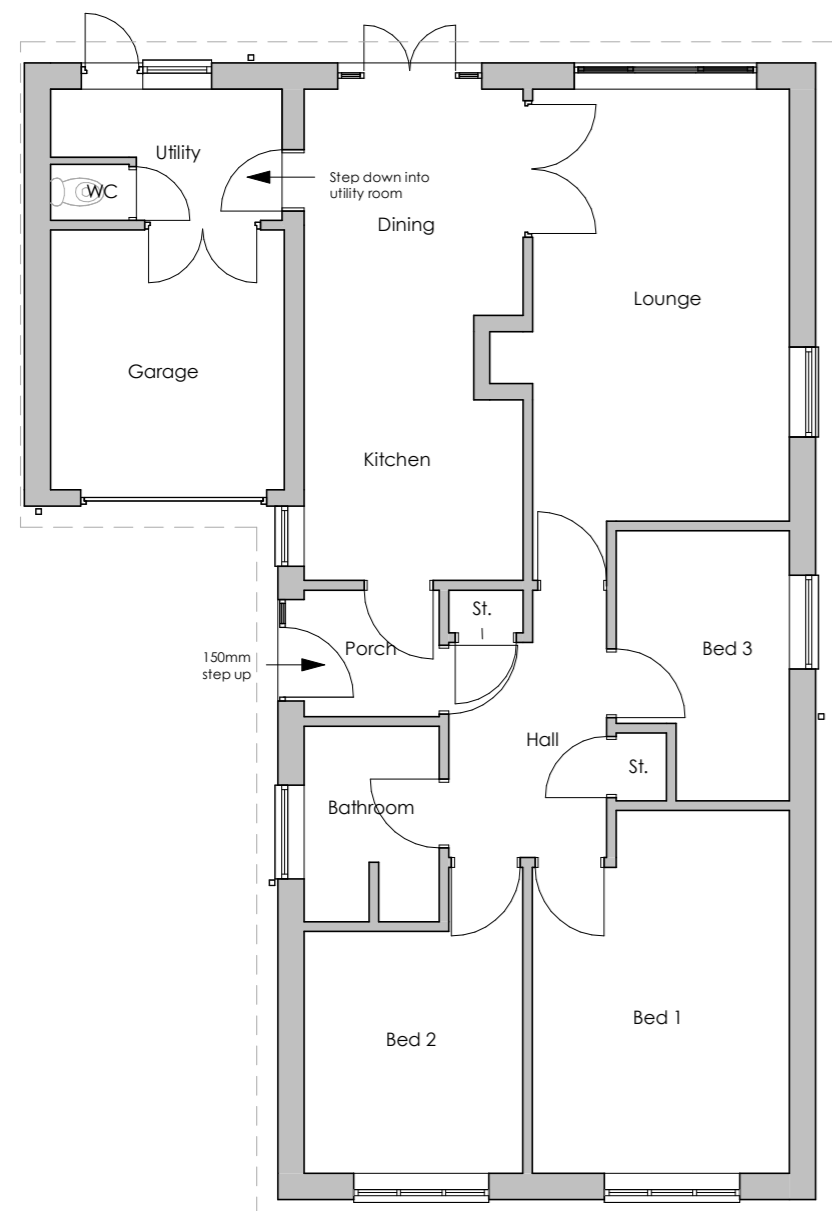


00 Ground Floor
1 : 100




Elevation 01
1 : 100

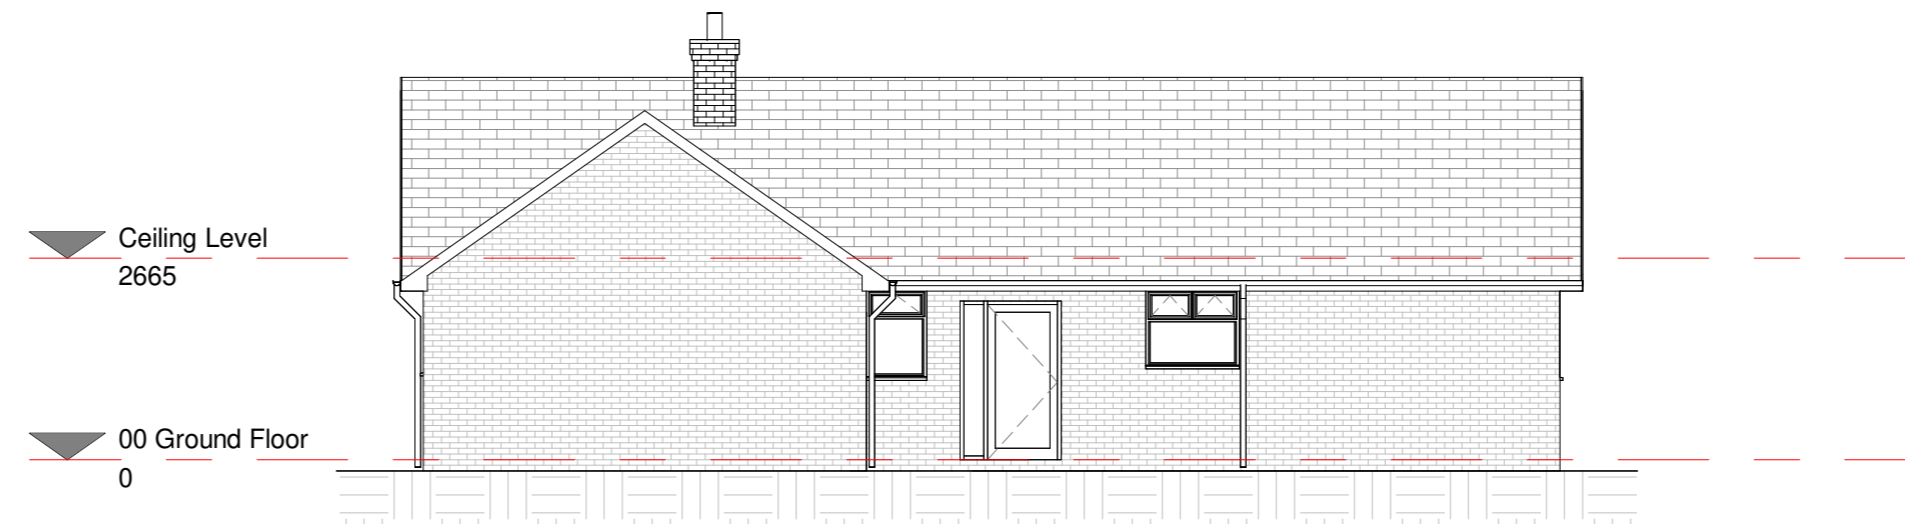


Elevation 02
1 : 100

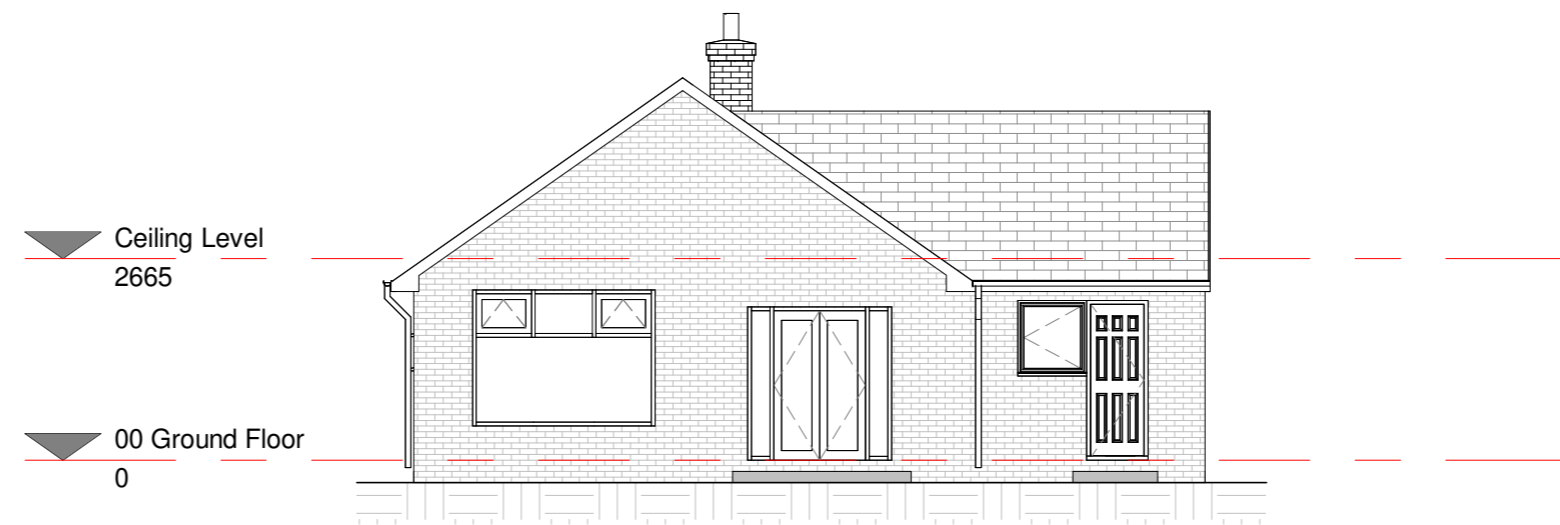

Elevation 03
1 : 100

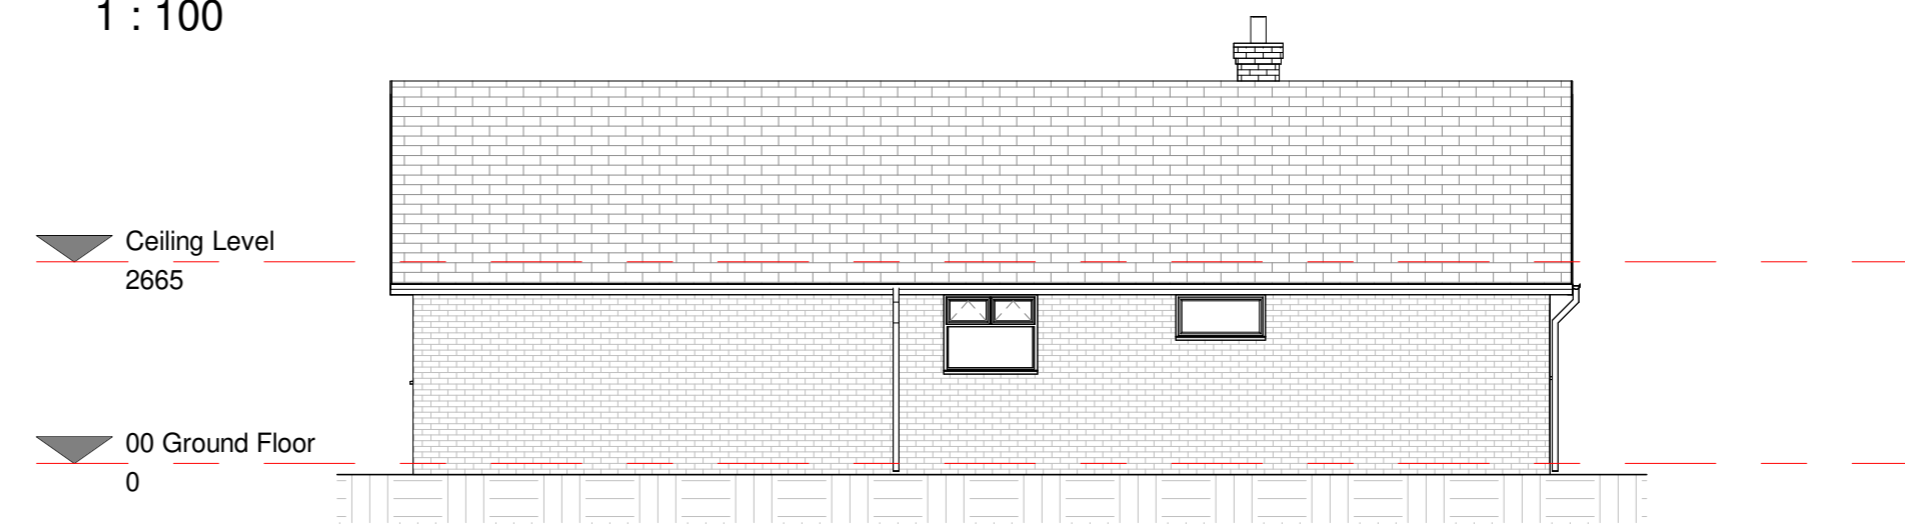

Elevation 04
1 : 100

 

* First Issue Mar 24

STATUS:	
PLANNING ISSUE	
CLIENT:	
Mr & Mrs Roberts	
Project:	
352 Hindley Road, Westthoughton BL5 2DT	
TITLE:	
Existing Plans & Elevations	
SCALE	DATE:
1 : 100@A2	Mar 24
DRAWING NO.:	REVISION:
24-001-105	*