
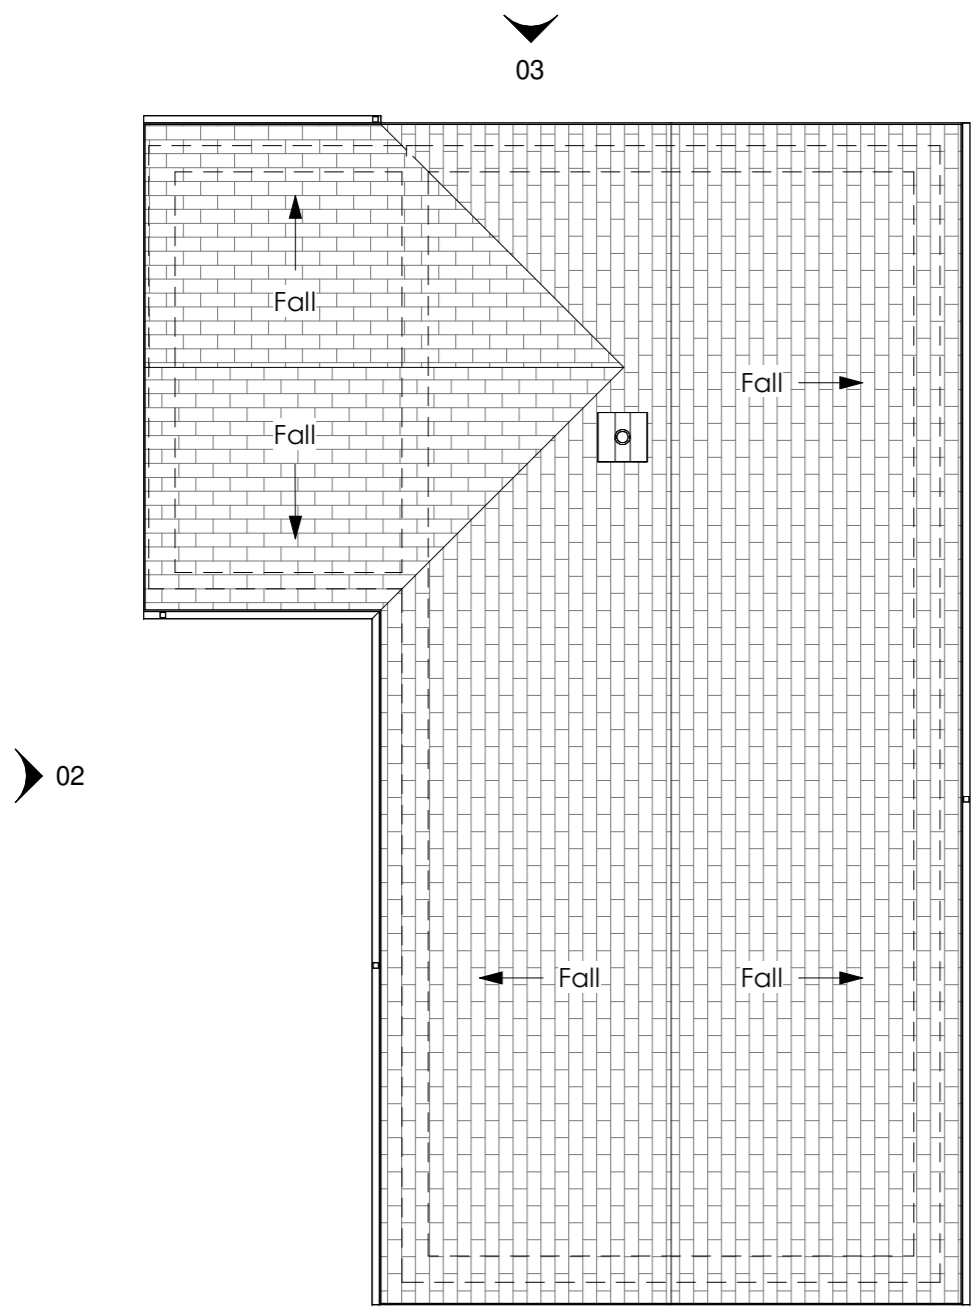


Notes:


- All dimensions are to be checked on site. Do not scale from this drawing, work to figured dimensions only.

KEY


- Existing walls
- Proposed walls
- Existing elements to be demolished

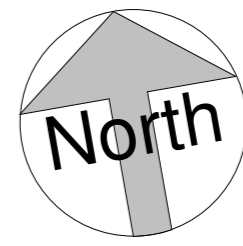


**Roof Plan - Proposed**  
1 : 100

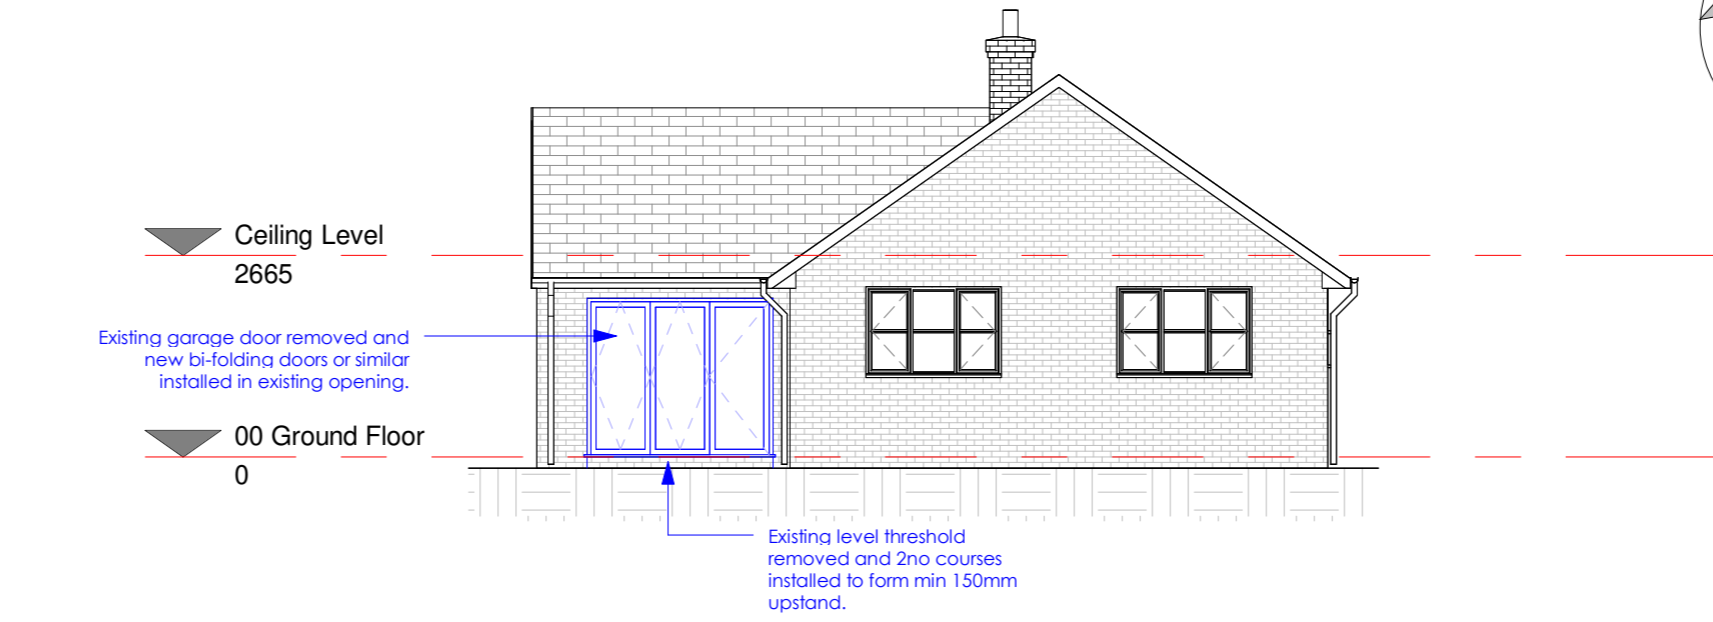


**Elevation 01**  
1 : 100

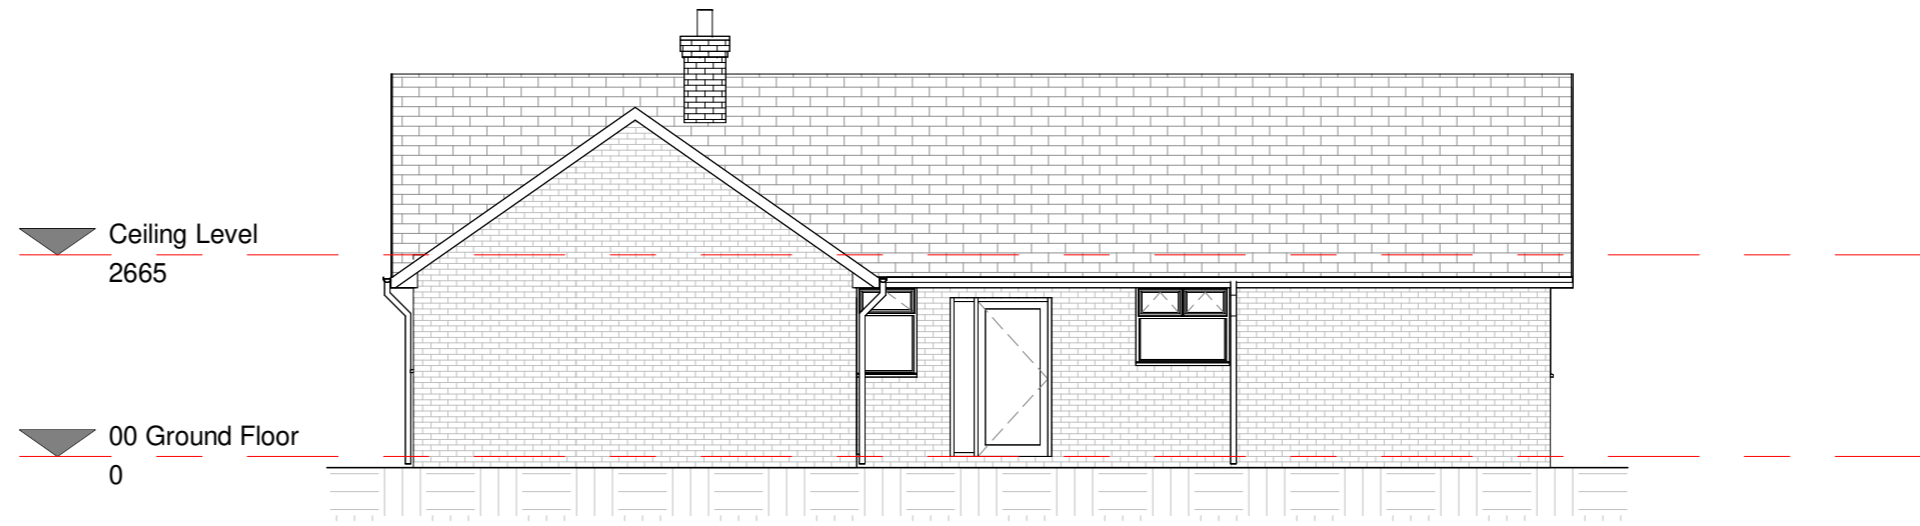


**Elevation 02**  
1 : 100

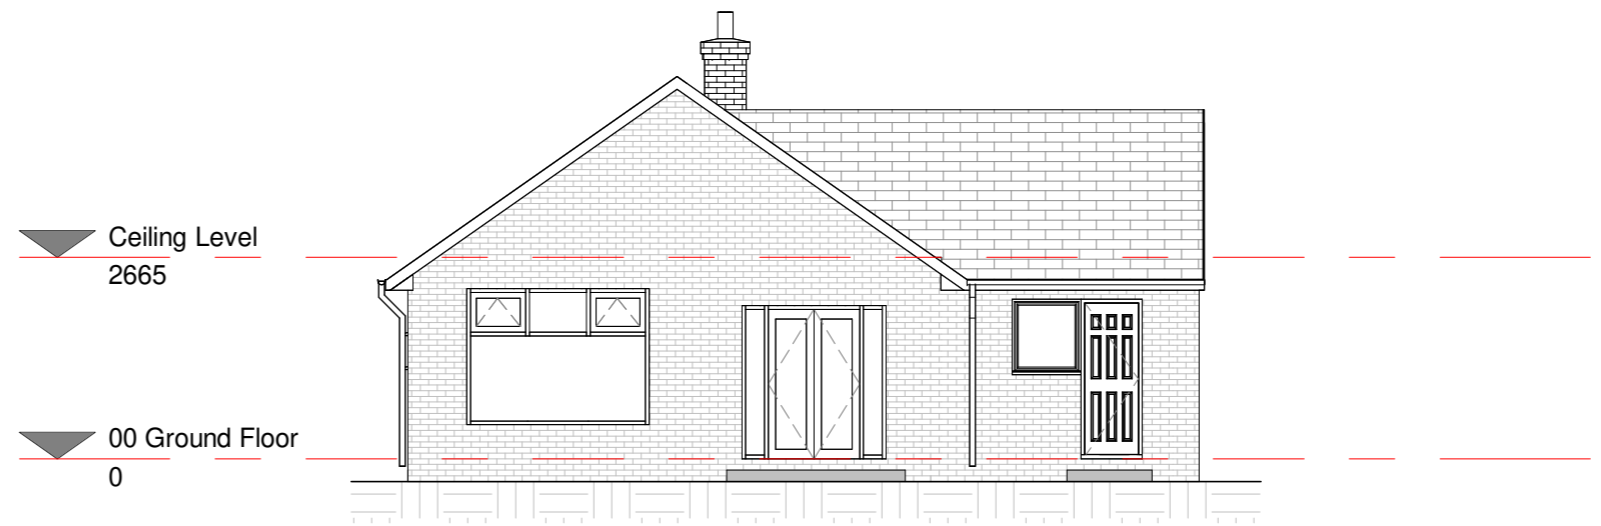

**Elevation 03**  
1 : 100

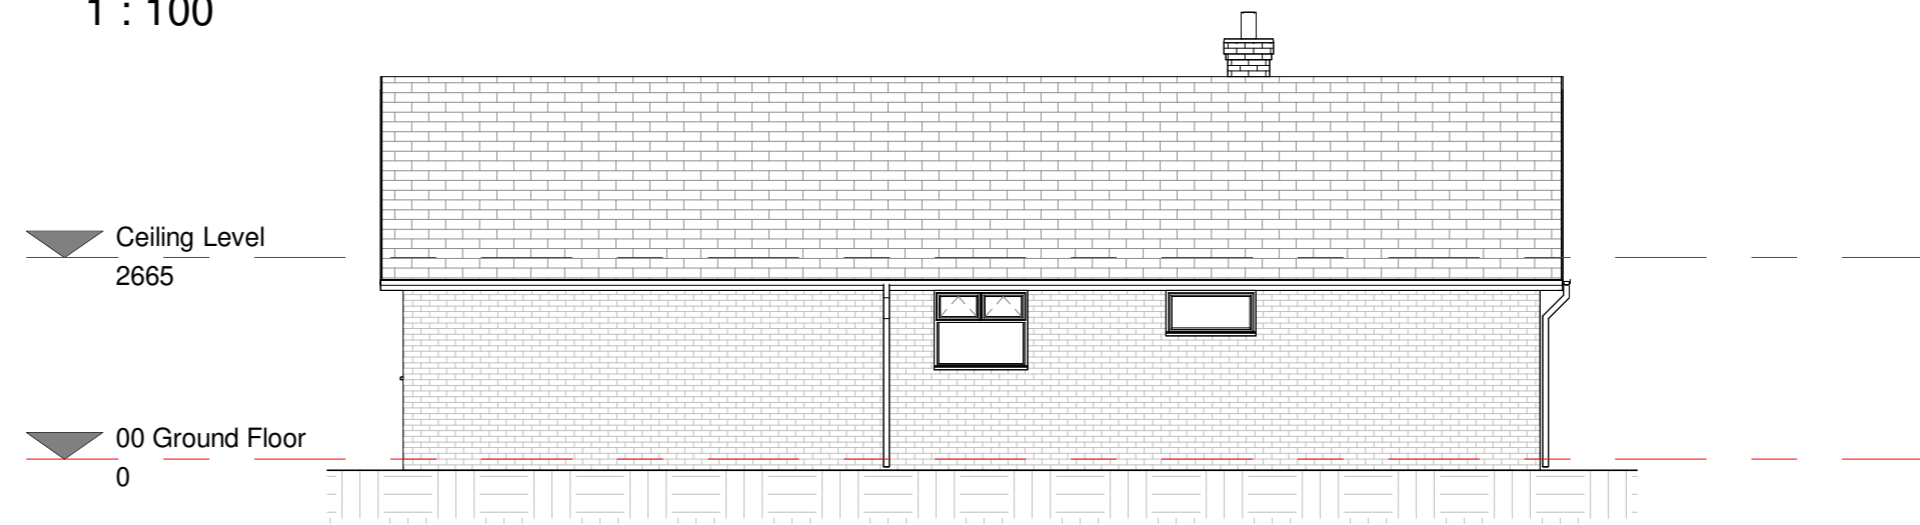

**Elevation 04**  
1 : 100

 

\* First Issue Mar 24

**STATUS:**  
**PLANNING ISSUE**


**CLIENT:**  
Mr & Mrs Roberts

**Project:**  
352 Hindley Road, Westhoughton BL5 2DT

**TITLE:**  
Proposed Plans & Elevations

**SCALE** 1 : 100@A2 **DATE:** Mar 24

**DRAWING NO:** 24-001-120 **REVISION:** \*

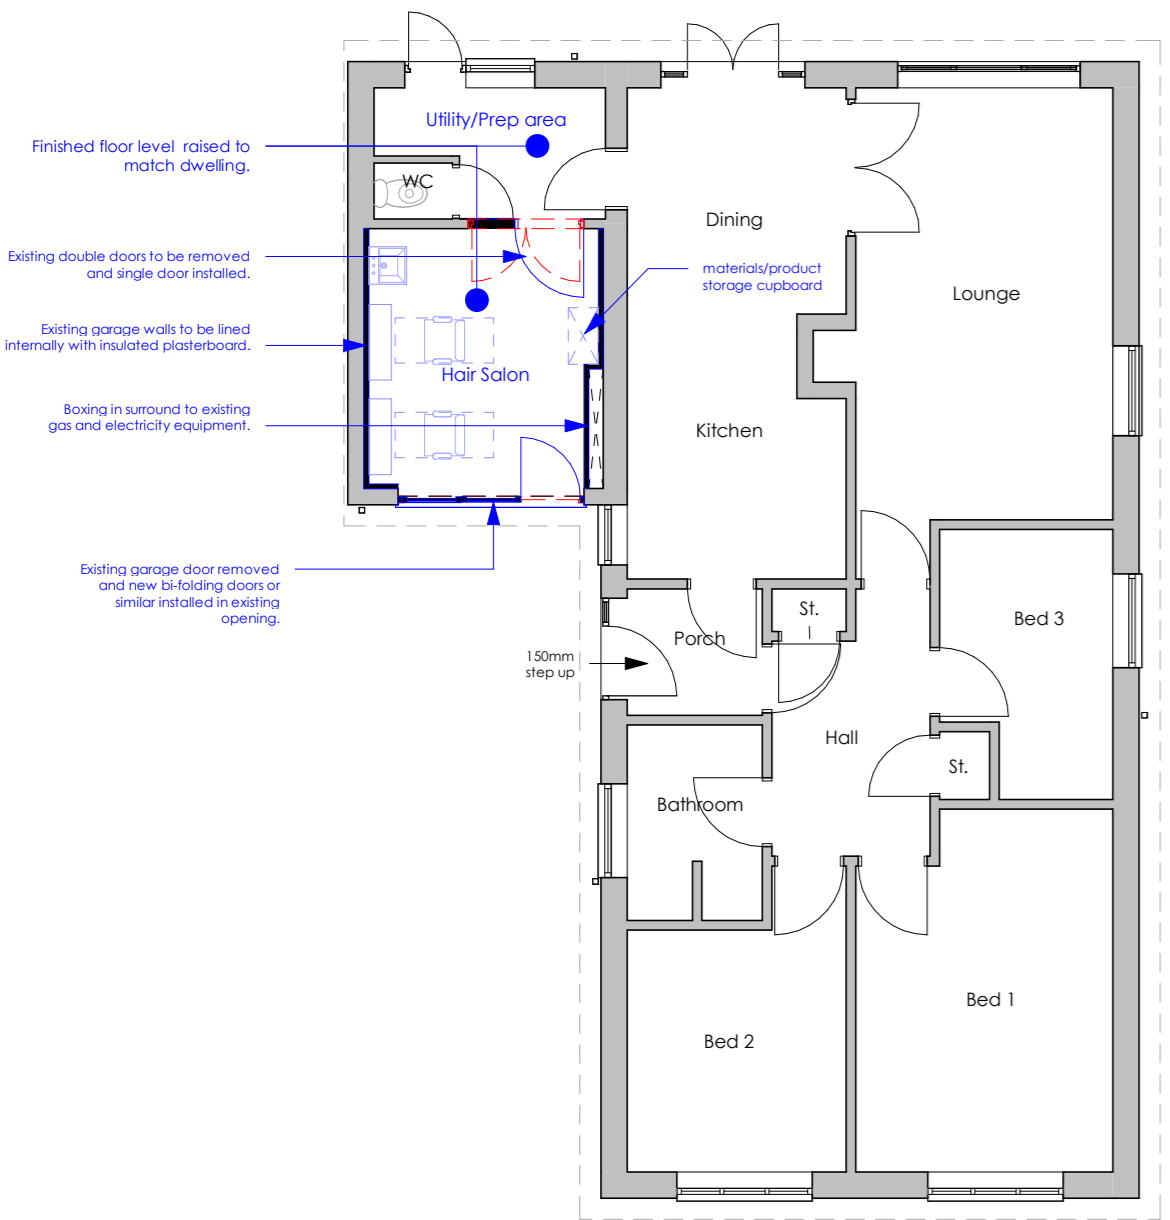

**00 Ground Floor - Proposed**  
1 : 100