
 
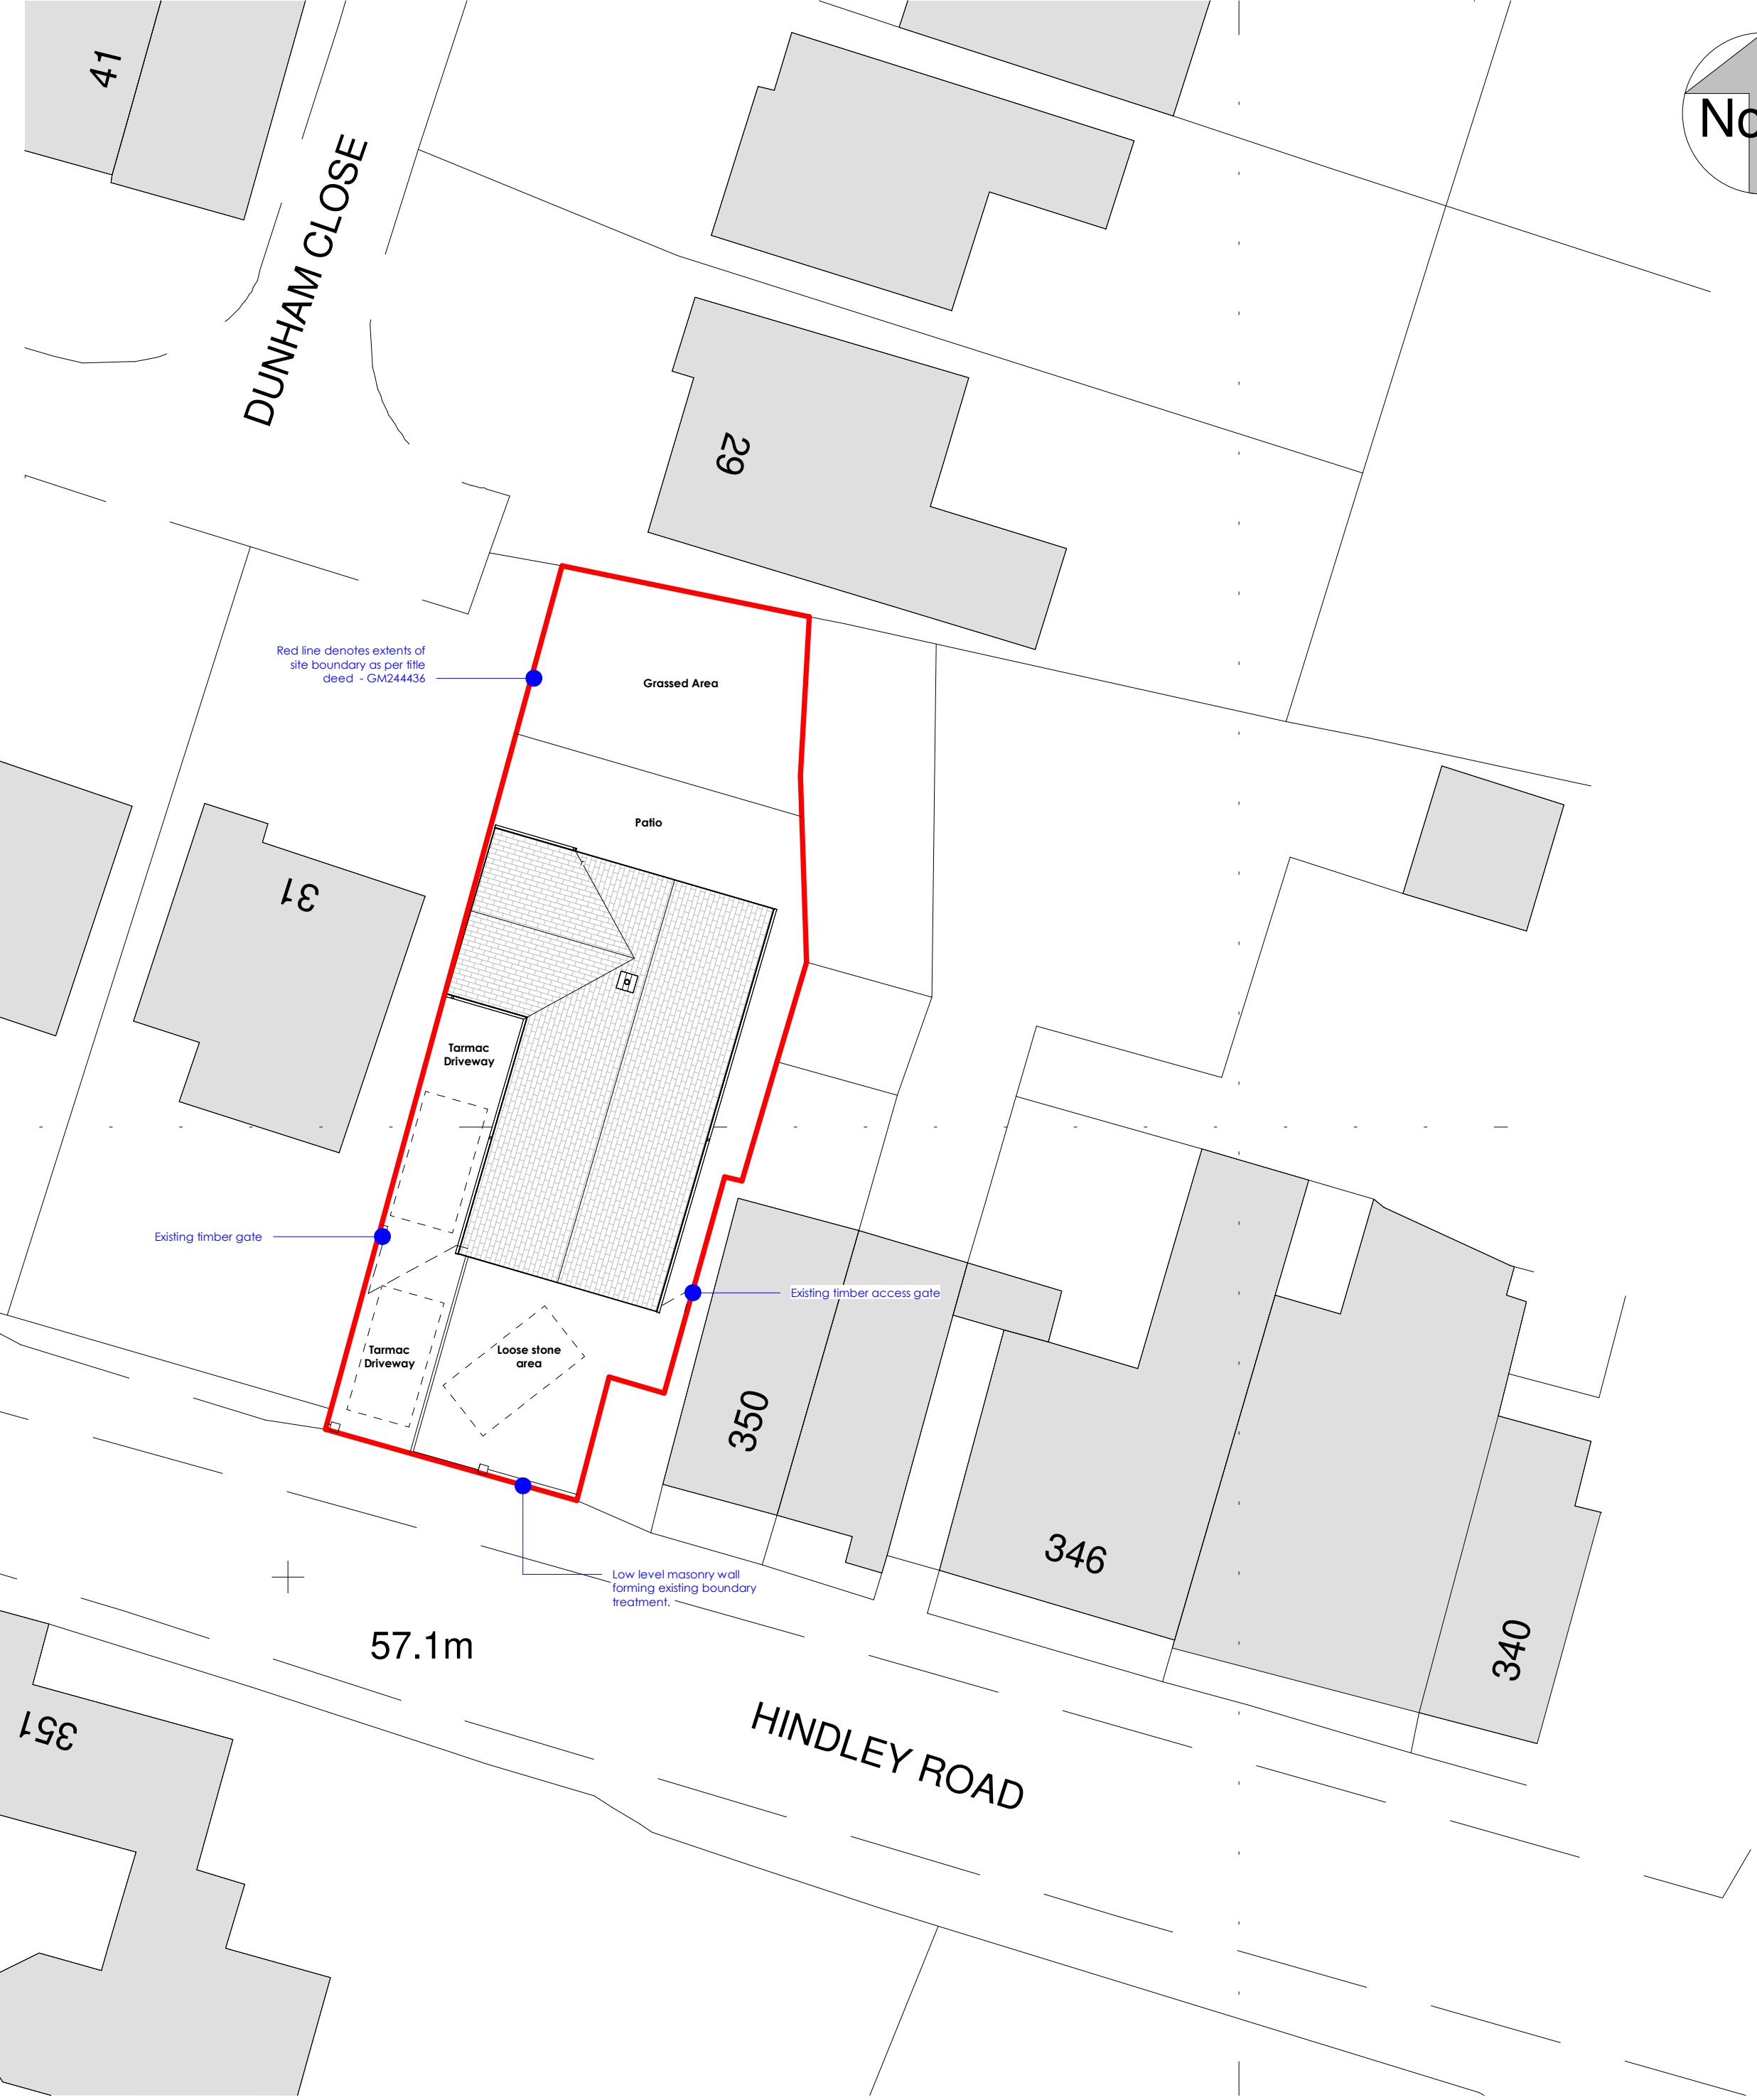


Notes:

- All dimensions are to be checked on site. Do not scale from this drawing, work to figured dimensions only.

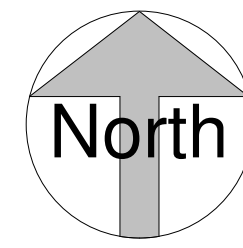

* First Issue Mar 24

STATUS:	
PLANNING ISSUE	
CLIENT:	
Mr & Mrs Roberts	
Project:	
352 Hindley Road, Westhoughton BL5 2DT	
TITLE:	
Proposed Site Plan	
SCALE	DATE:
As indicated@A2	Mar 24
DRAWING NO:	REVISION:
24-001-110	*