




FIGURED DIMENSIONS TO BE FOLLOWED IN PREFERENCE TO SCALED ALL DIMENSIONS TO BE CHECKED ON SITE. IN THE EVENT OF DISCREPANCY REFER TO R T DESIGN THIS DRAWING REMAINS THE COPYRIGHT OF R T DESIGN AND MAY NOT BE COPIED IN WHOLE OR PART WITHOUT PRIOR WRITTEN CONSENT

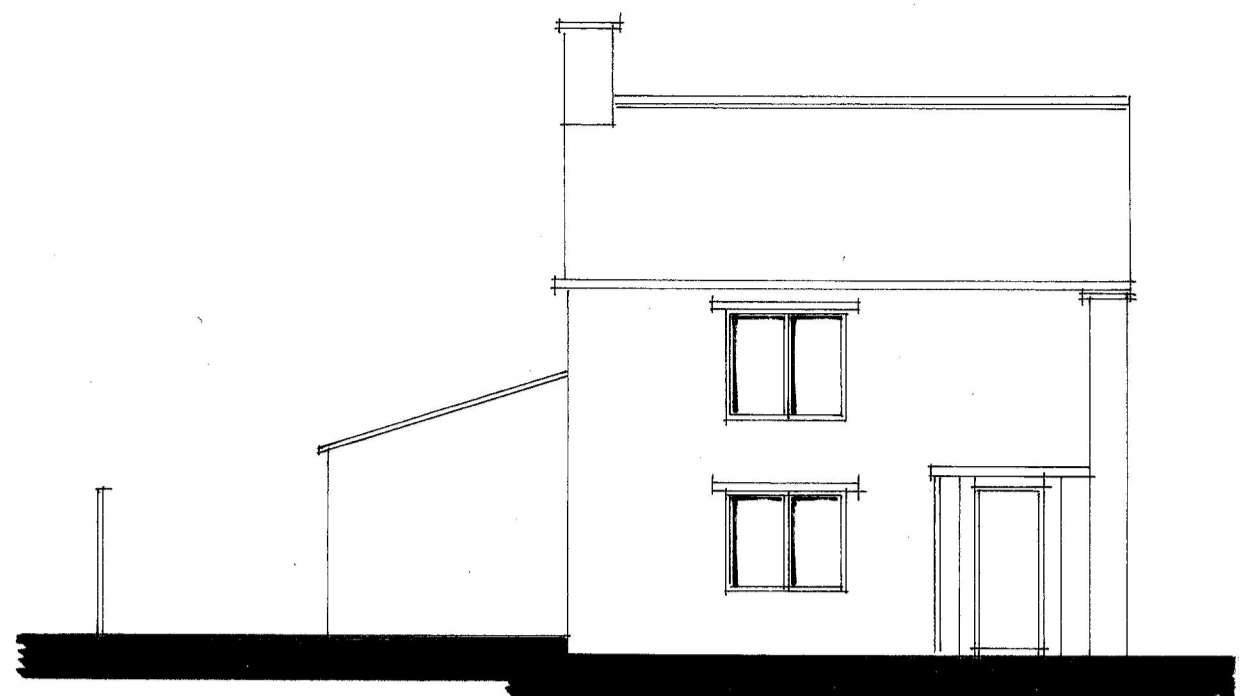


EXISTING FRONT ELEVATION

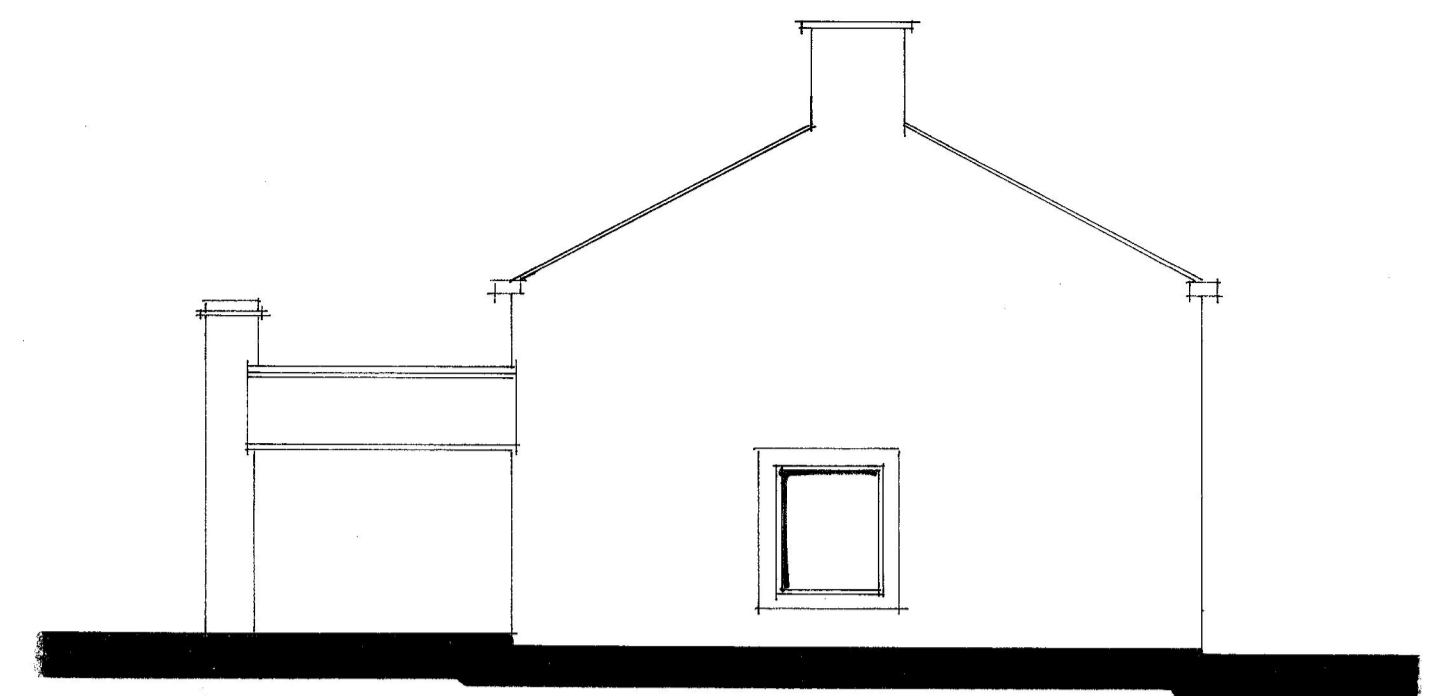

EXISTING SIDE ELEVATION

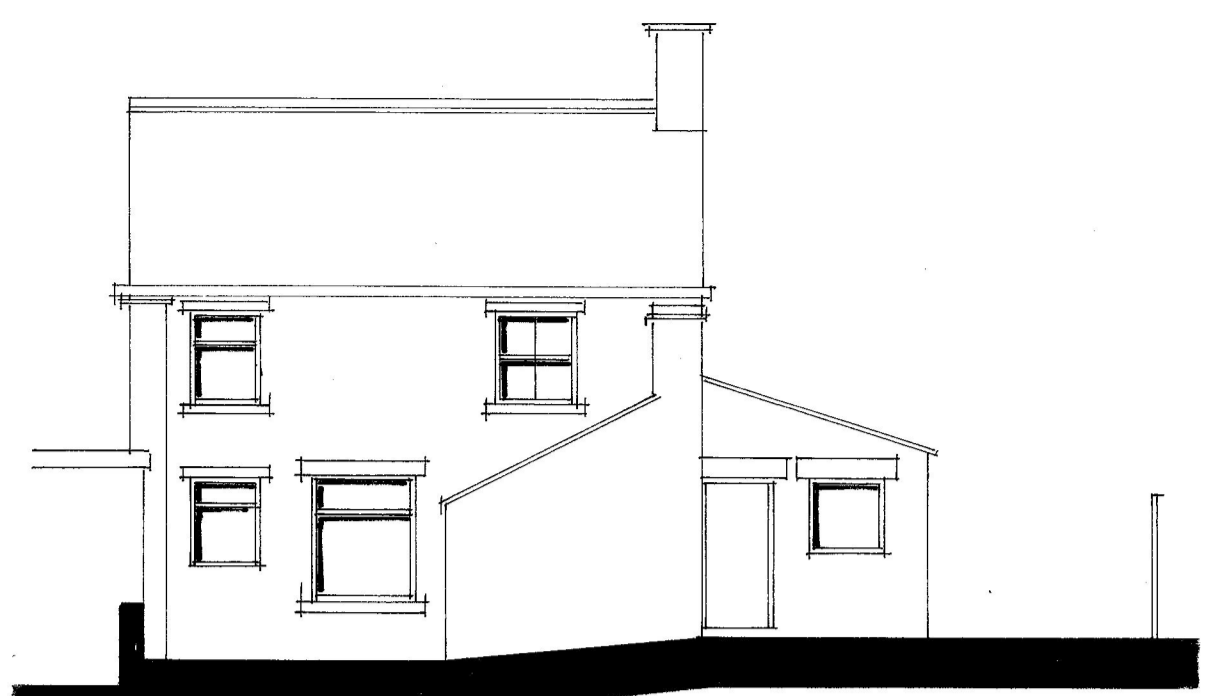


EXISTING REAR ELEVATION

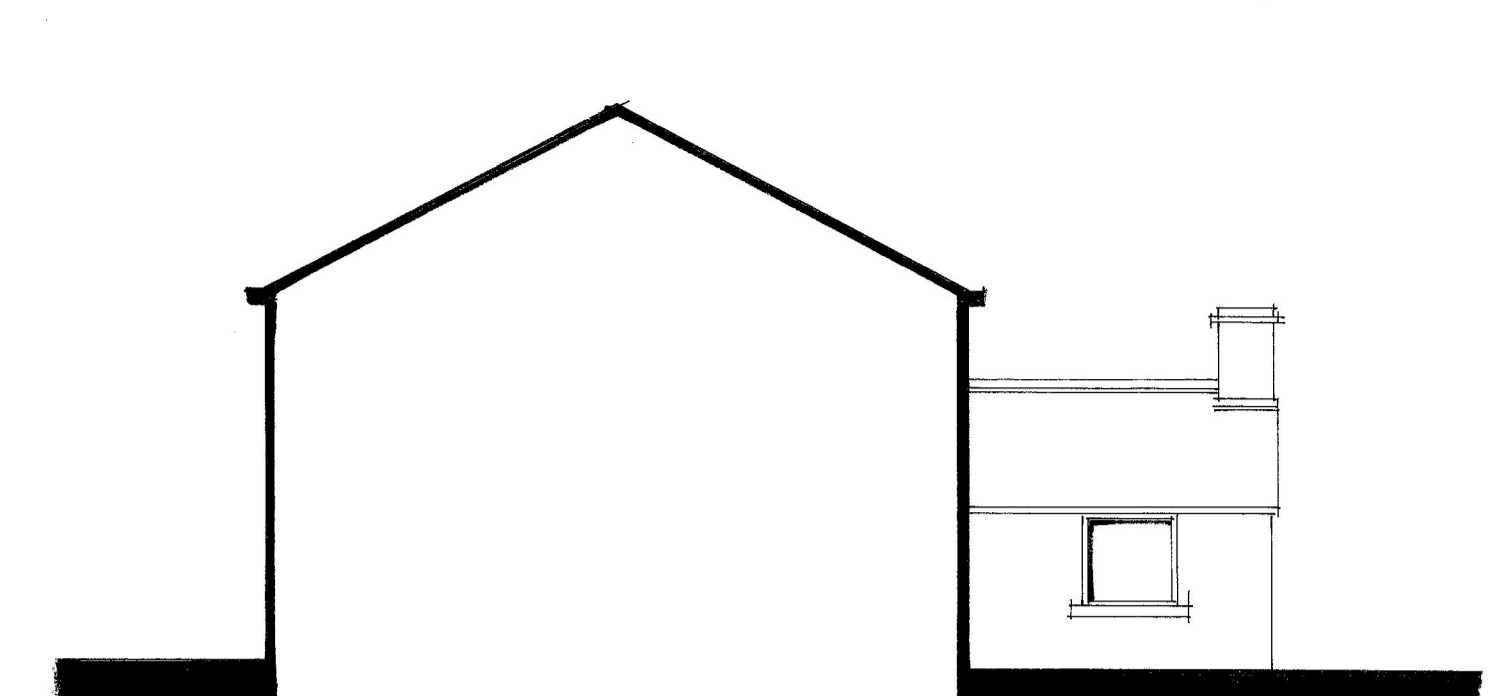


EXISTING SIDE ELEVATION




PROPOSED FRONT ELEVATION

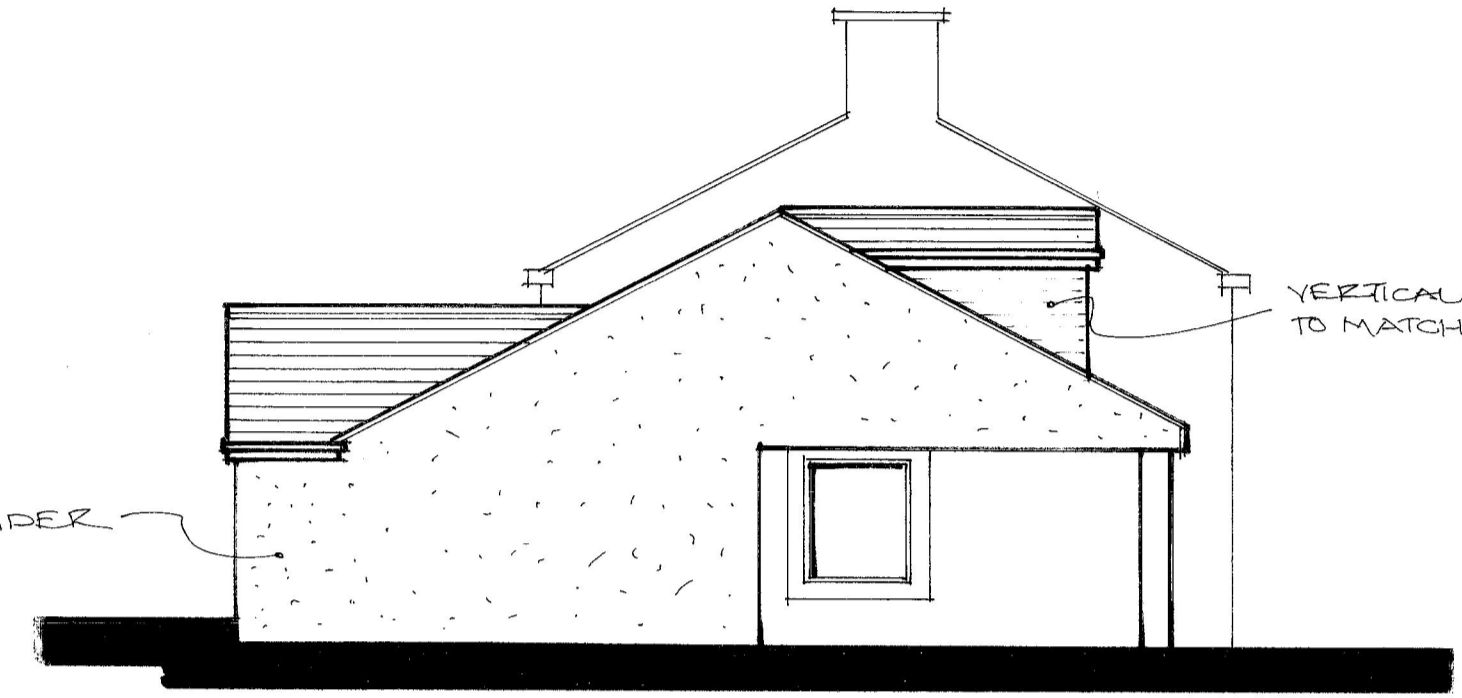


PROPOSED SIDE ELEVATION

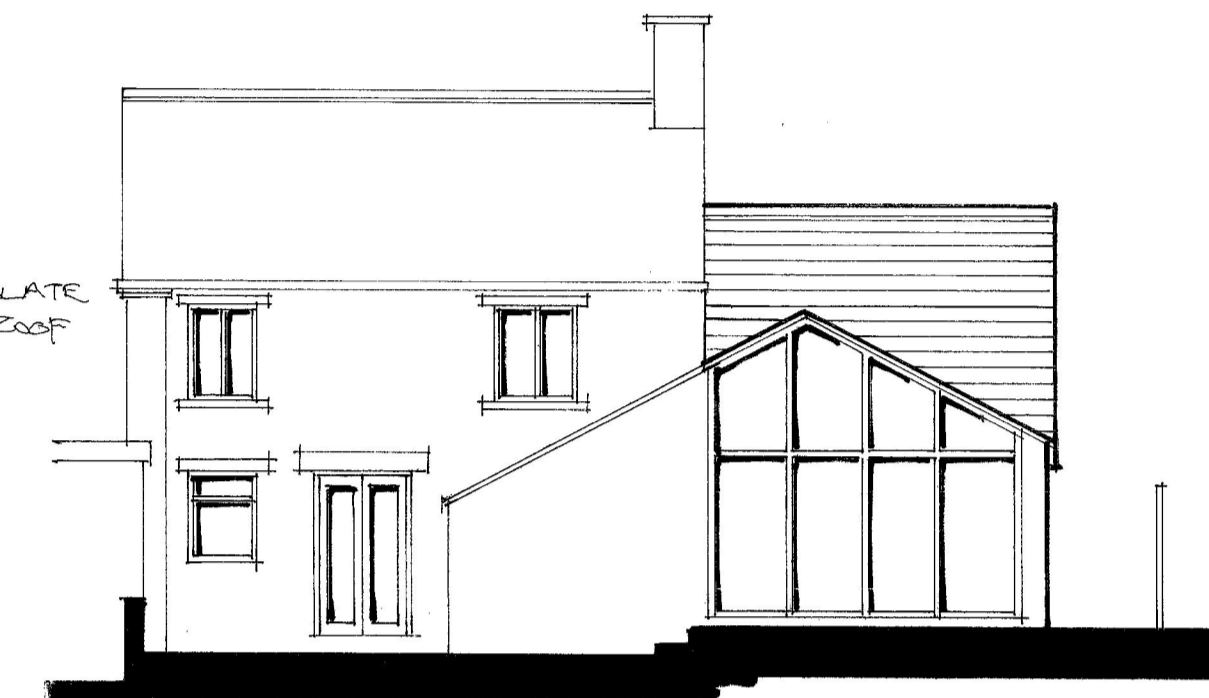


PROPOSED REAR ELEVATION

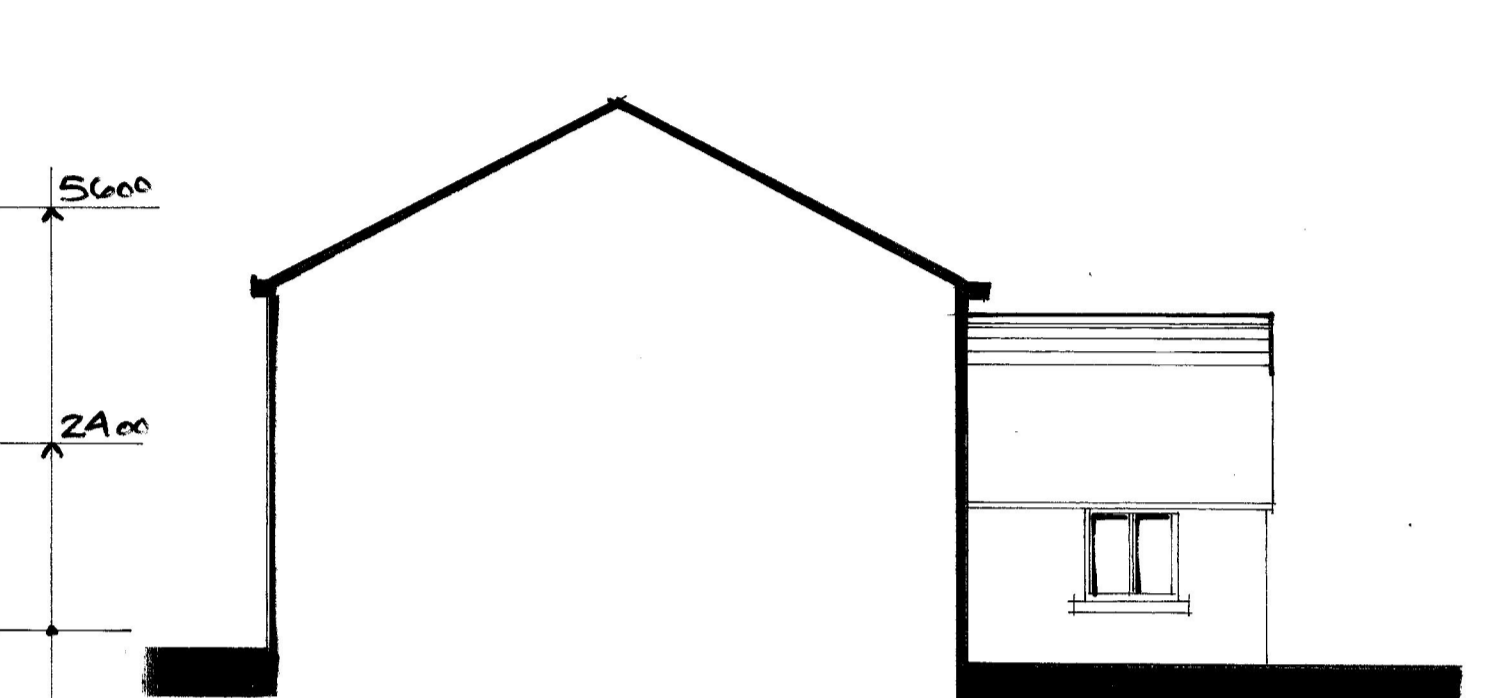


PROPOSED SIDE ELEVATION

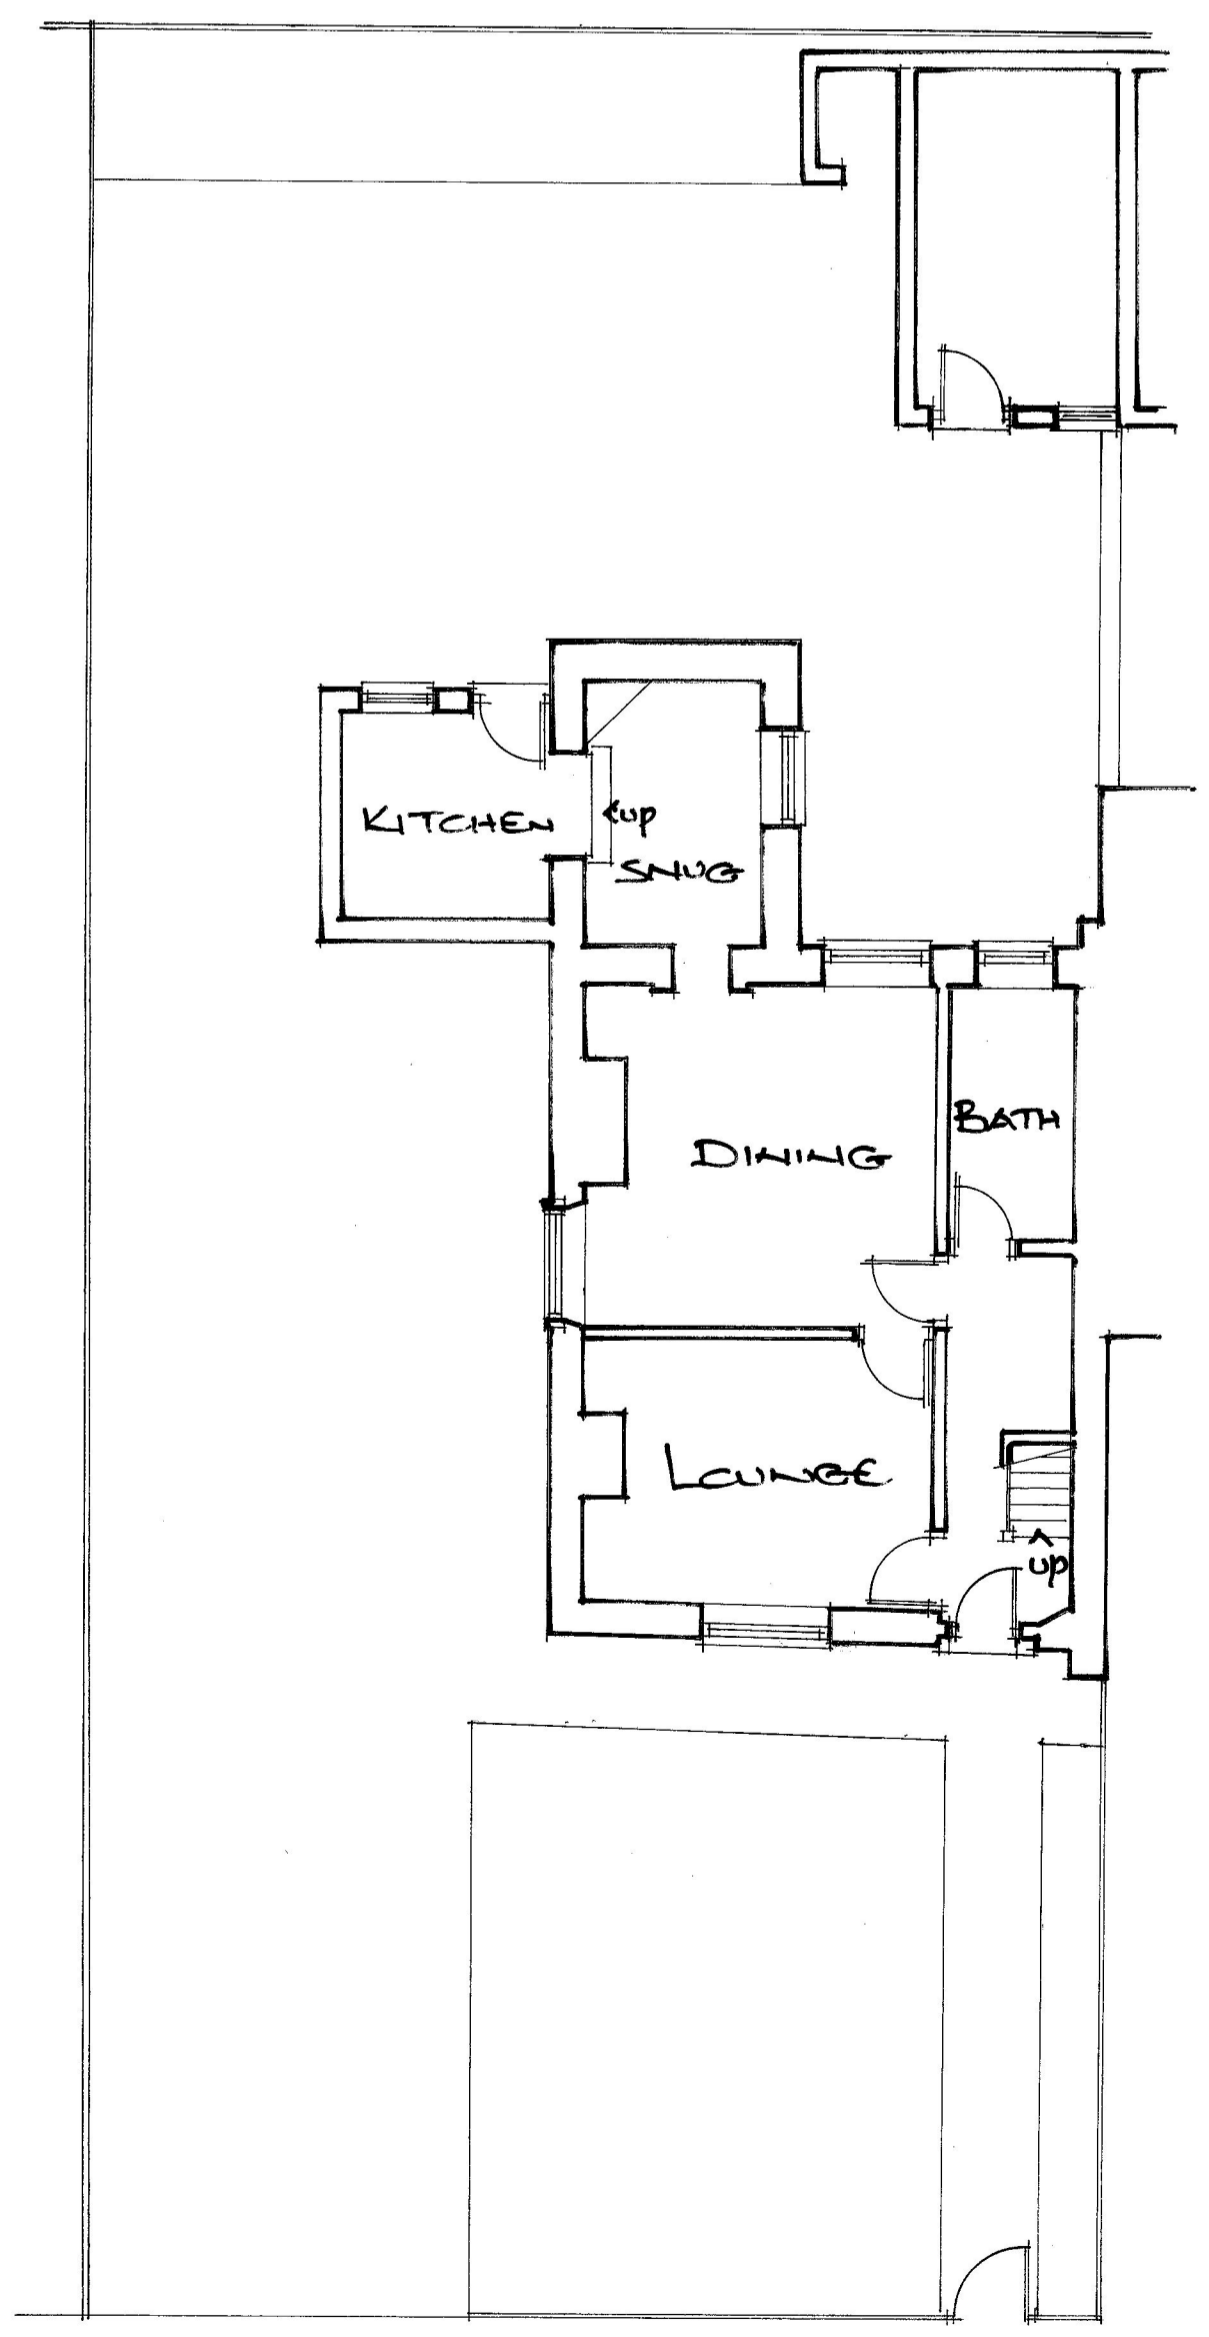


EXISTING GROUND FLOOR LAYOUT

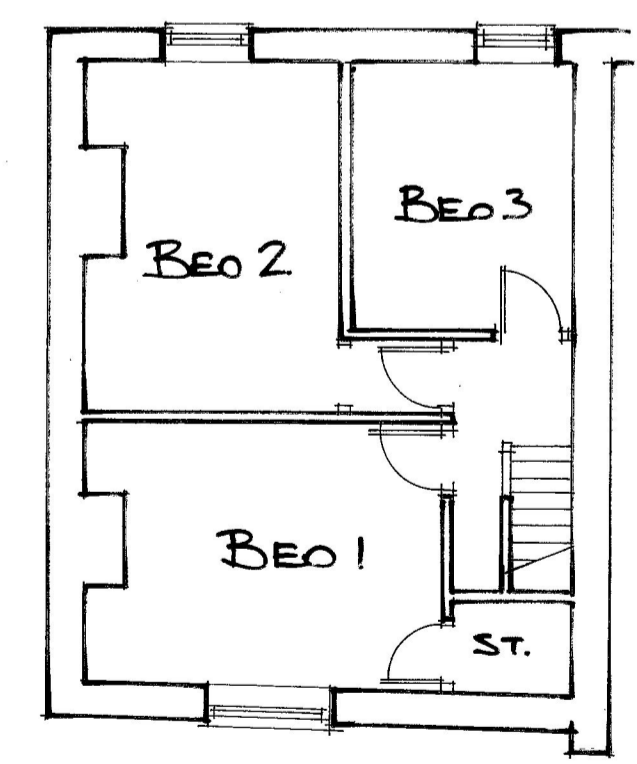


EXISTING FIRST FLOOR LAYOUT

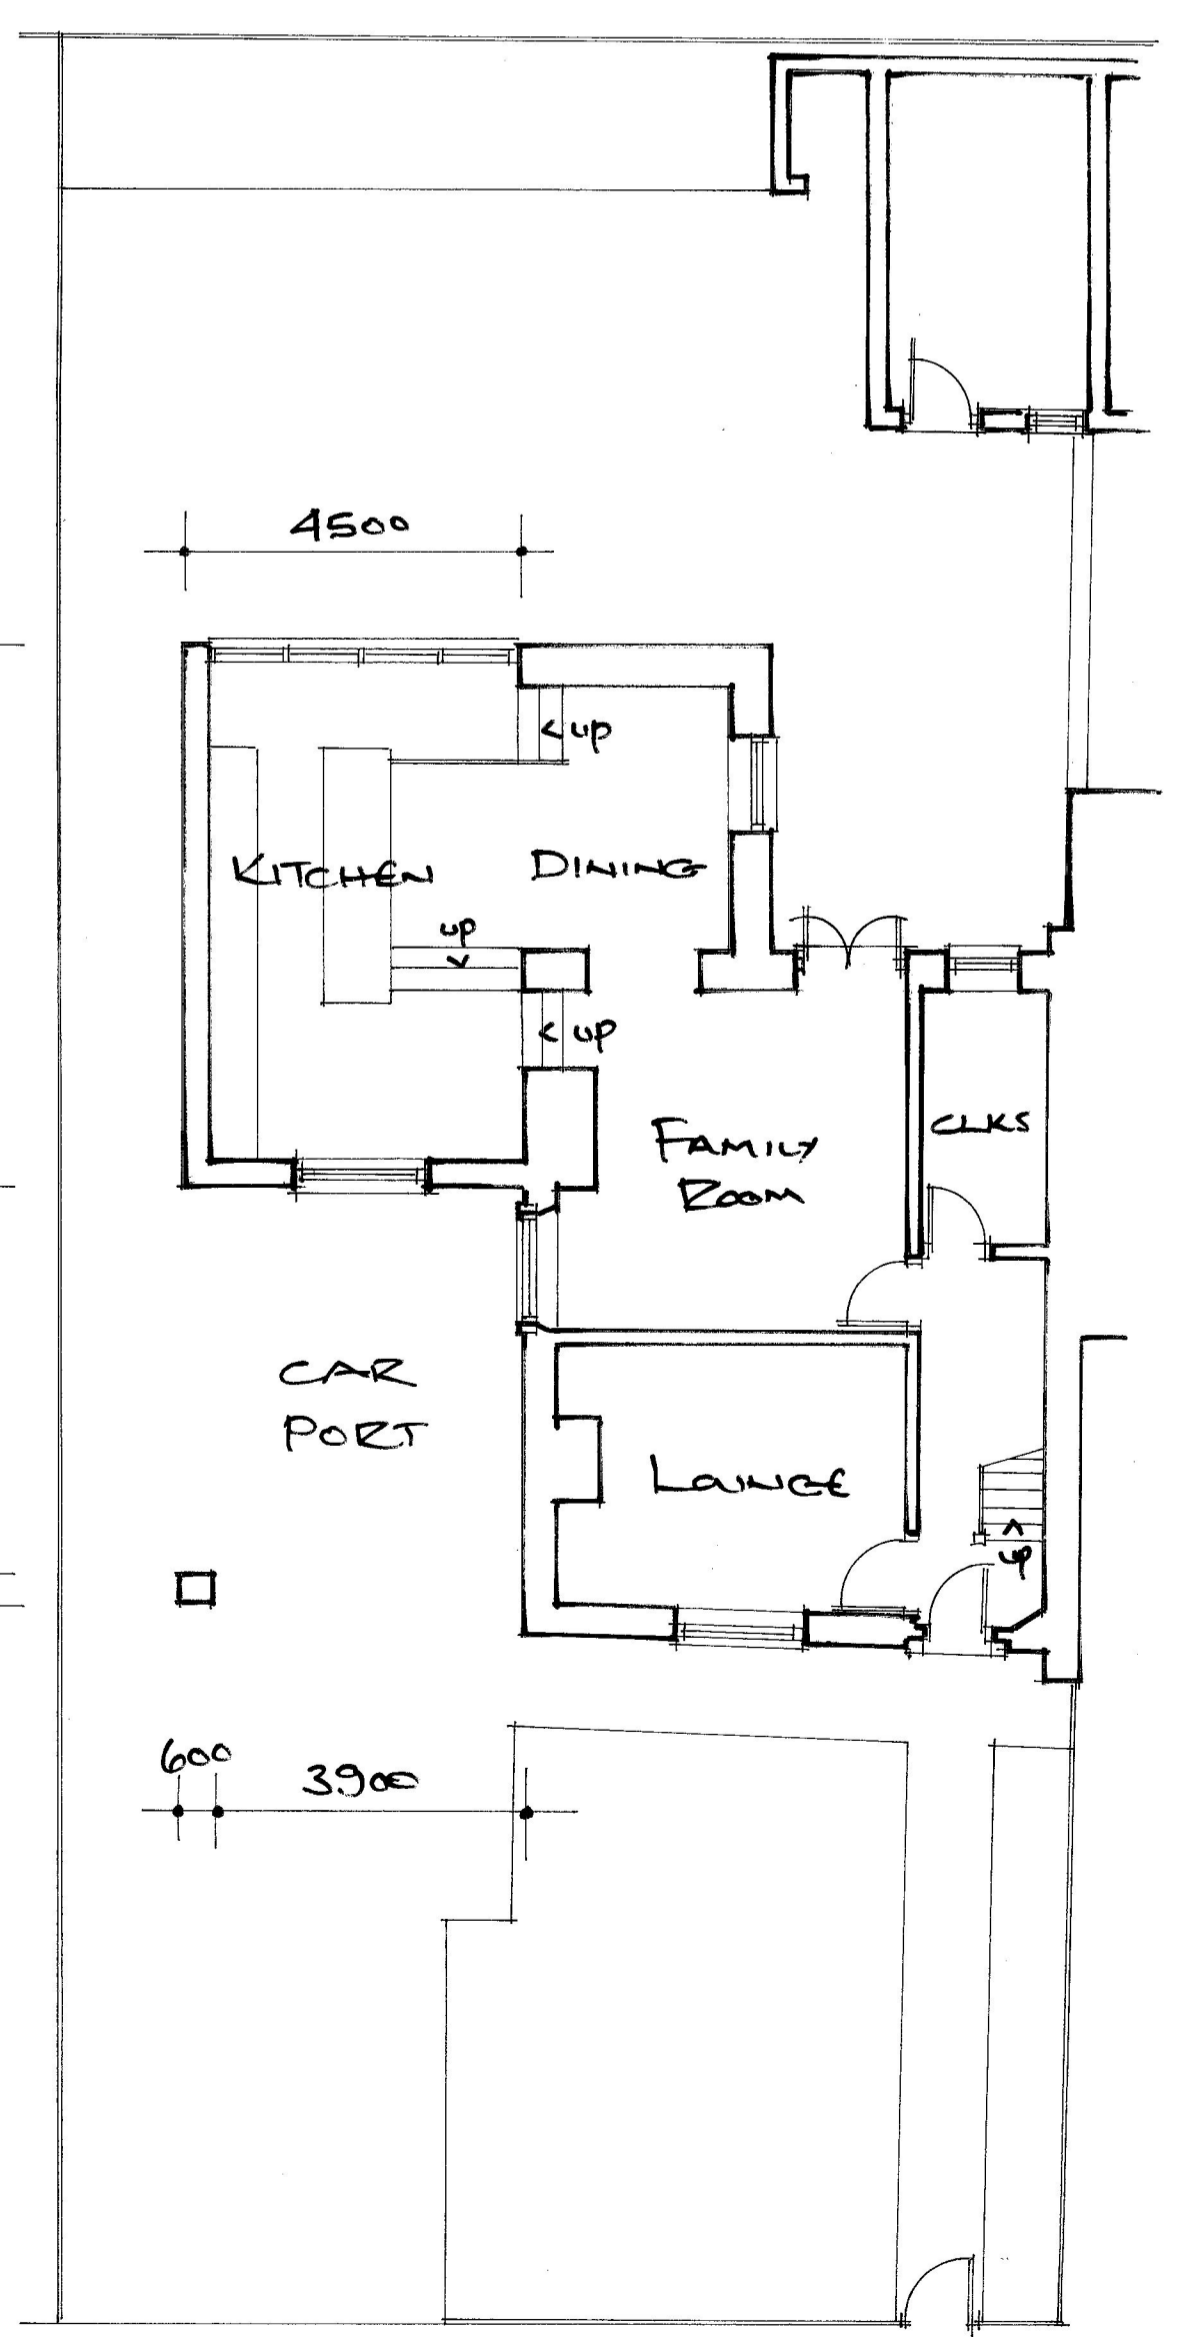

PROPOSED GROUND FLOOR LAYOUT

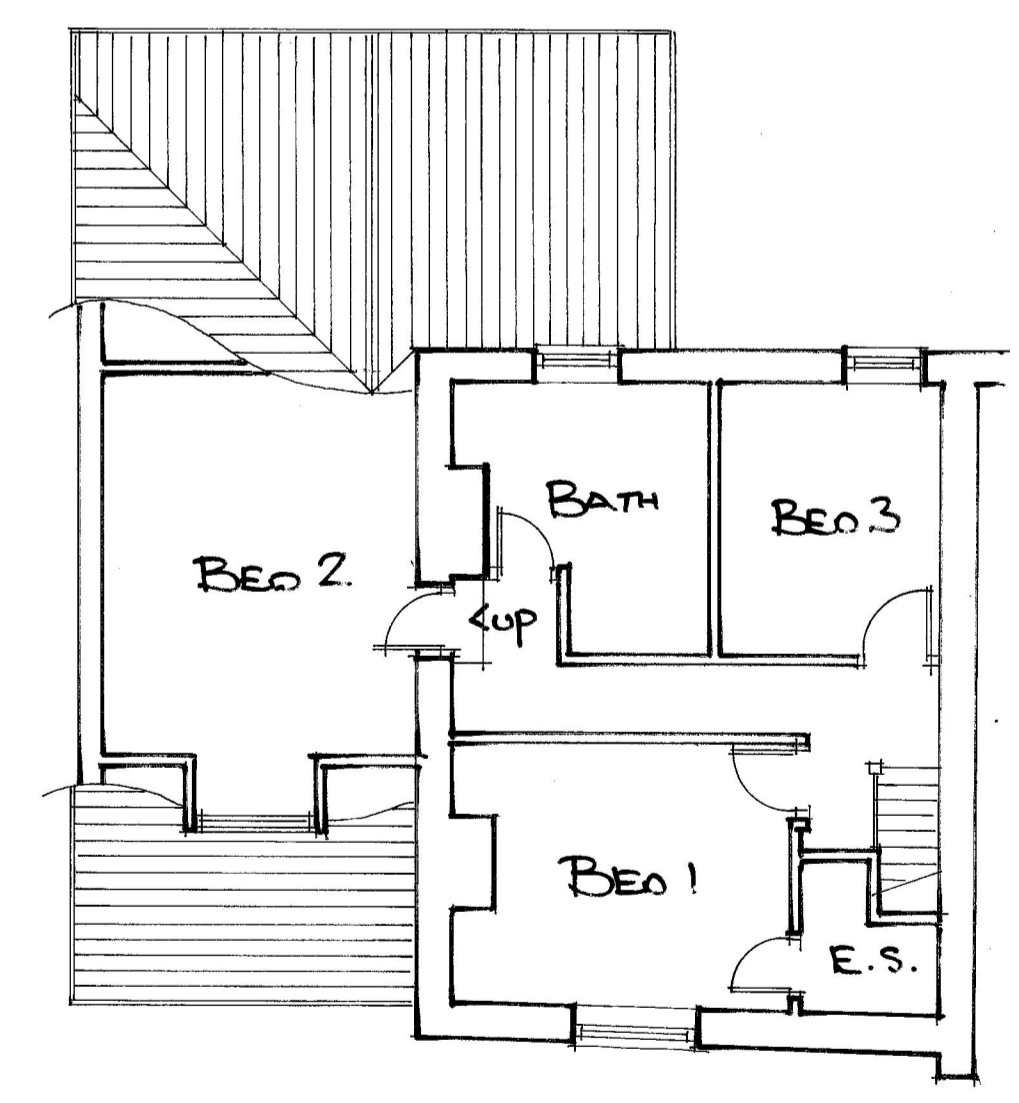

PROPOSED FIRST FLOOR LAYOUT

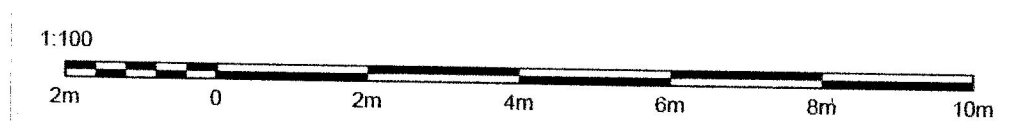

SITE LITTLE OAK COTTAGE, 19 OAKS LANE BRADSHAW, BOLTON.			
PROJECT PROPOSED SINGLE STOREY SIDE EXTENSION AND CAR PORT WITH DORMER BEDROOM IN ROOF			
TITLE EXISTING AND PROPOSED PLANS AND ELEVATIONS			
SCALE 1:50 @A1	DATE APR 2024	DRAWN AJL	DRAWING NO. OC/PL/24/001



RT DESIGN
Architectural and Surveying Services
25 Seymour Drive,
Bradshaw,
Bolton,
BL2 3HB
Tel : 07970 636772