




EXISTING GF PLAN 1:50

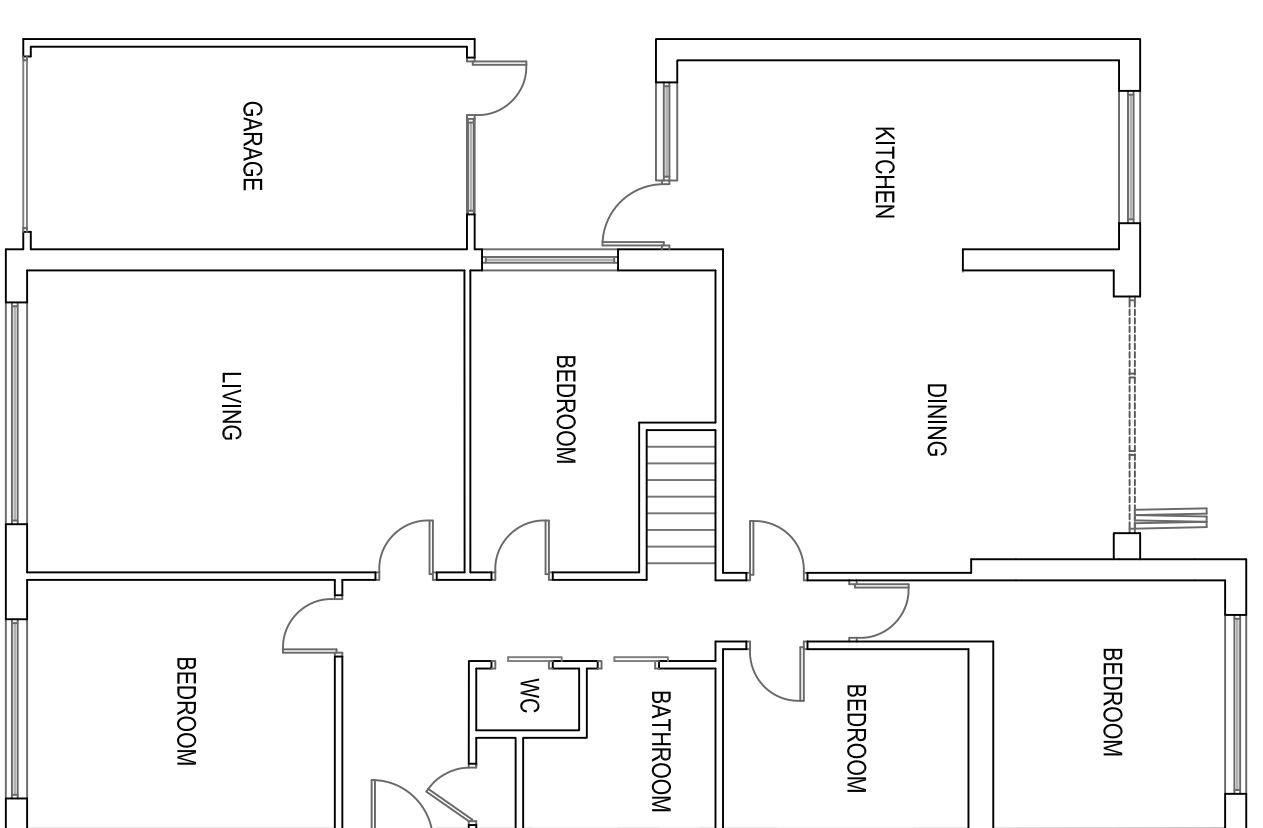


PROPOSED GF PLAN 1:50

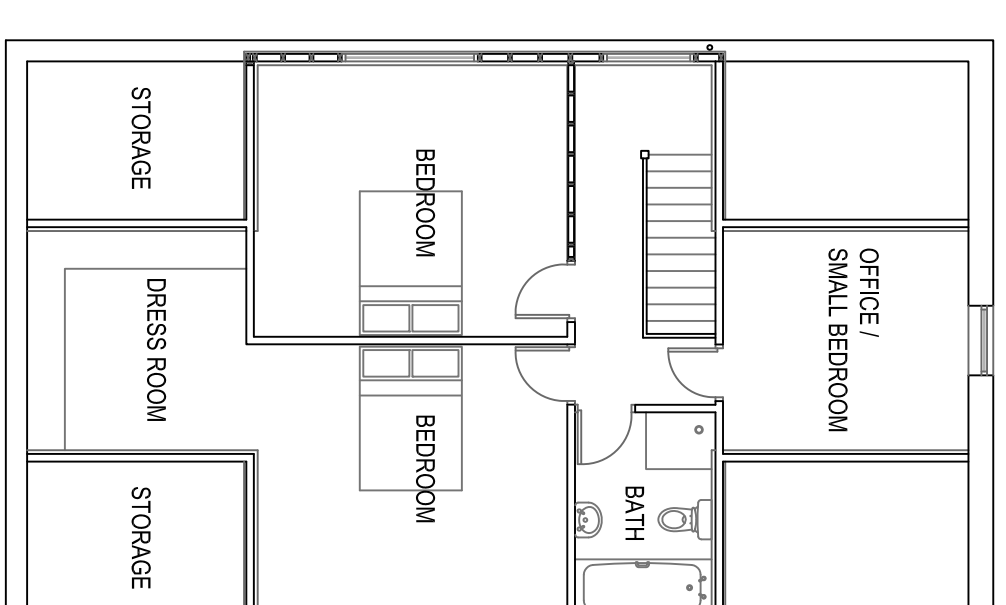


PROPOSED FF PLAN 1:50

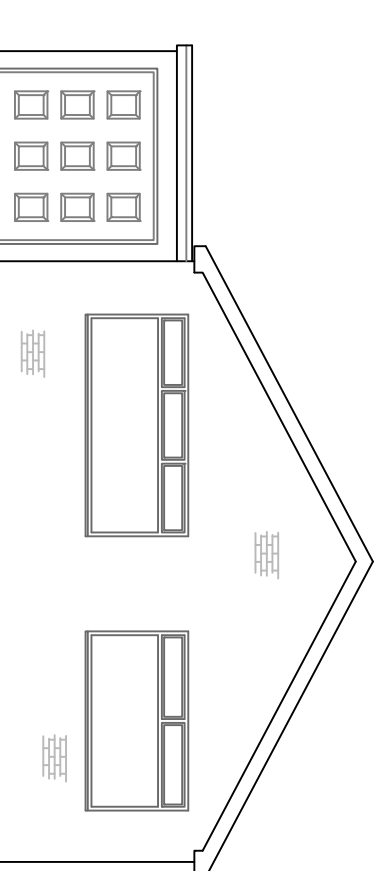


EXISTING FRONT ELEVATION 1:100

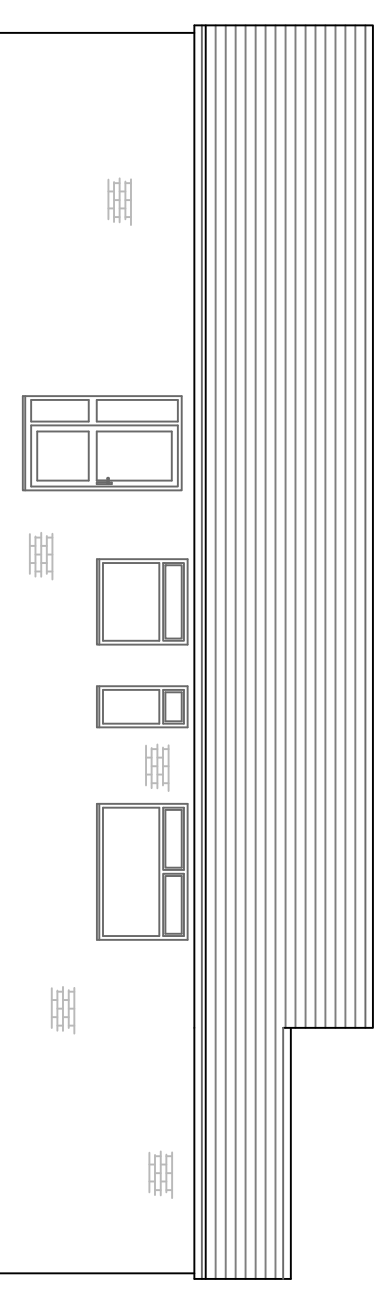


EXISTING SIDE ELEVATION 1:100

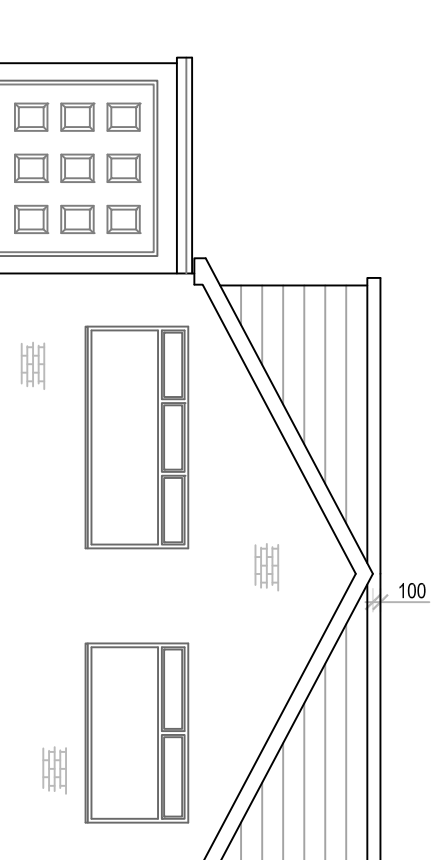


PROPOSED FRONT ELEVATION 1:100

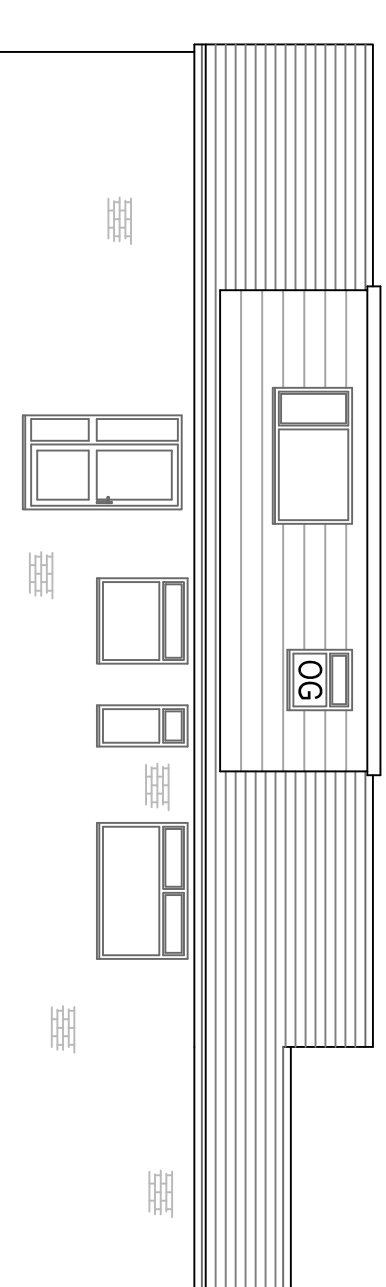


PROPOSED SIDE ELEVATION 1:100

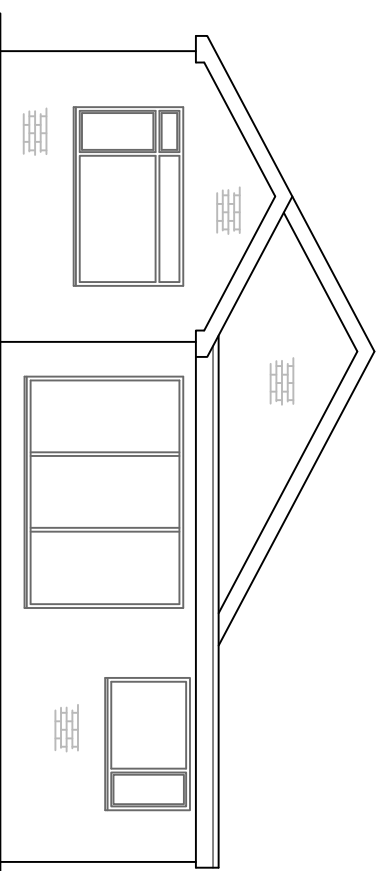


EXISTING REAR ELEVATION 1:100

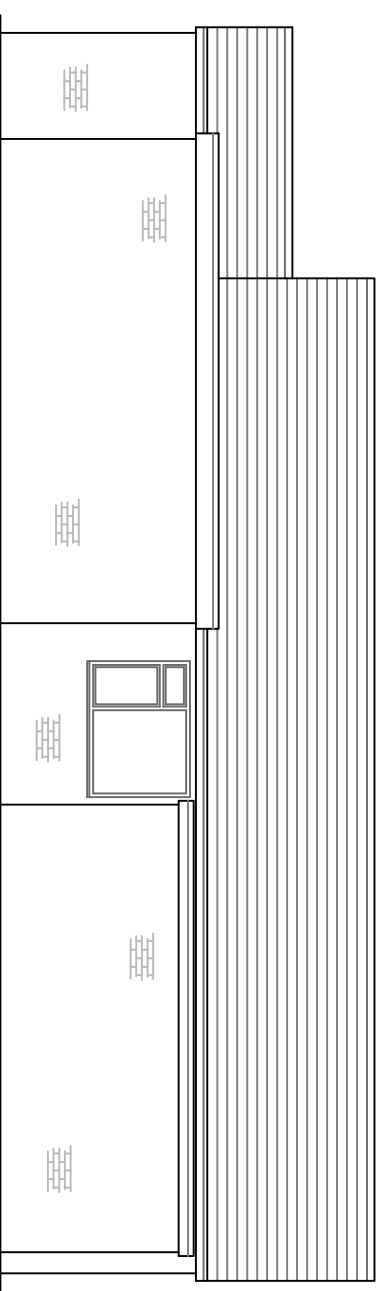


EXISTING SIDE ELEVATION 1:100

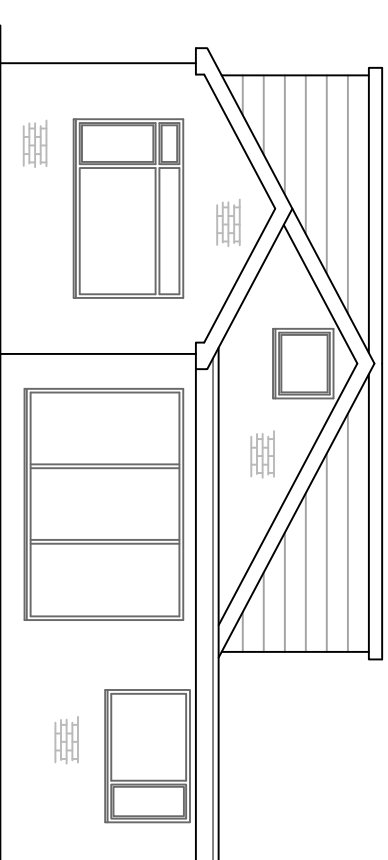


PROPOSED REAR ELEVATION 1:100

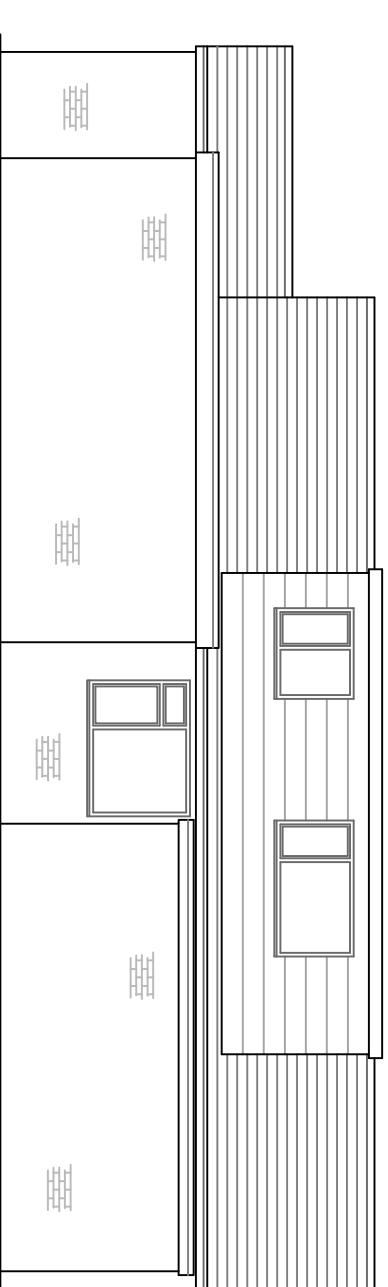



PROPOSED SIDE ELEVATION 1:100

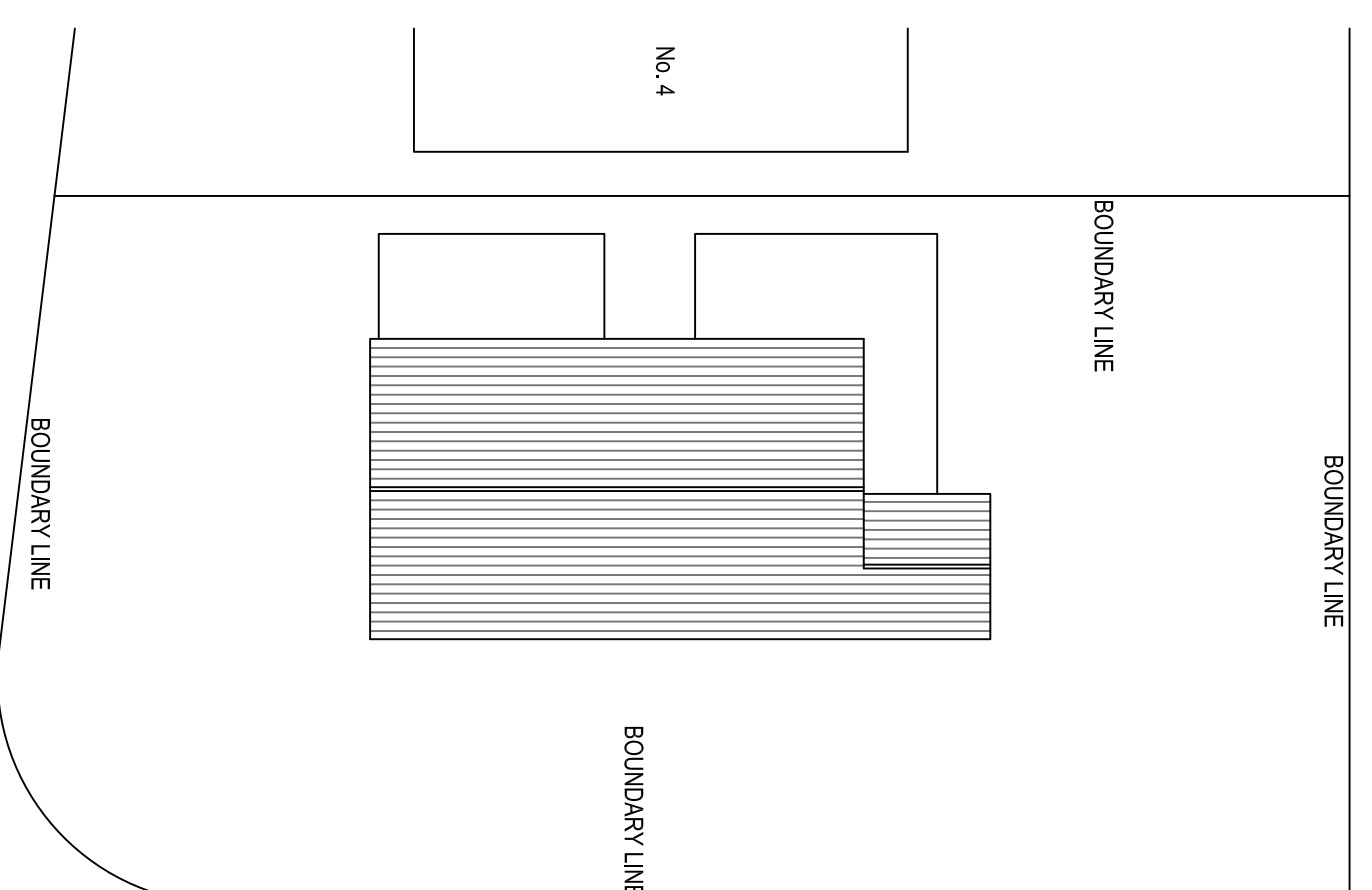

EXISTING SITE PLAN 1:200

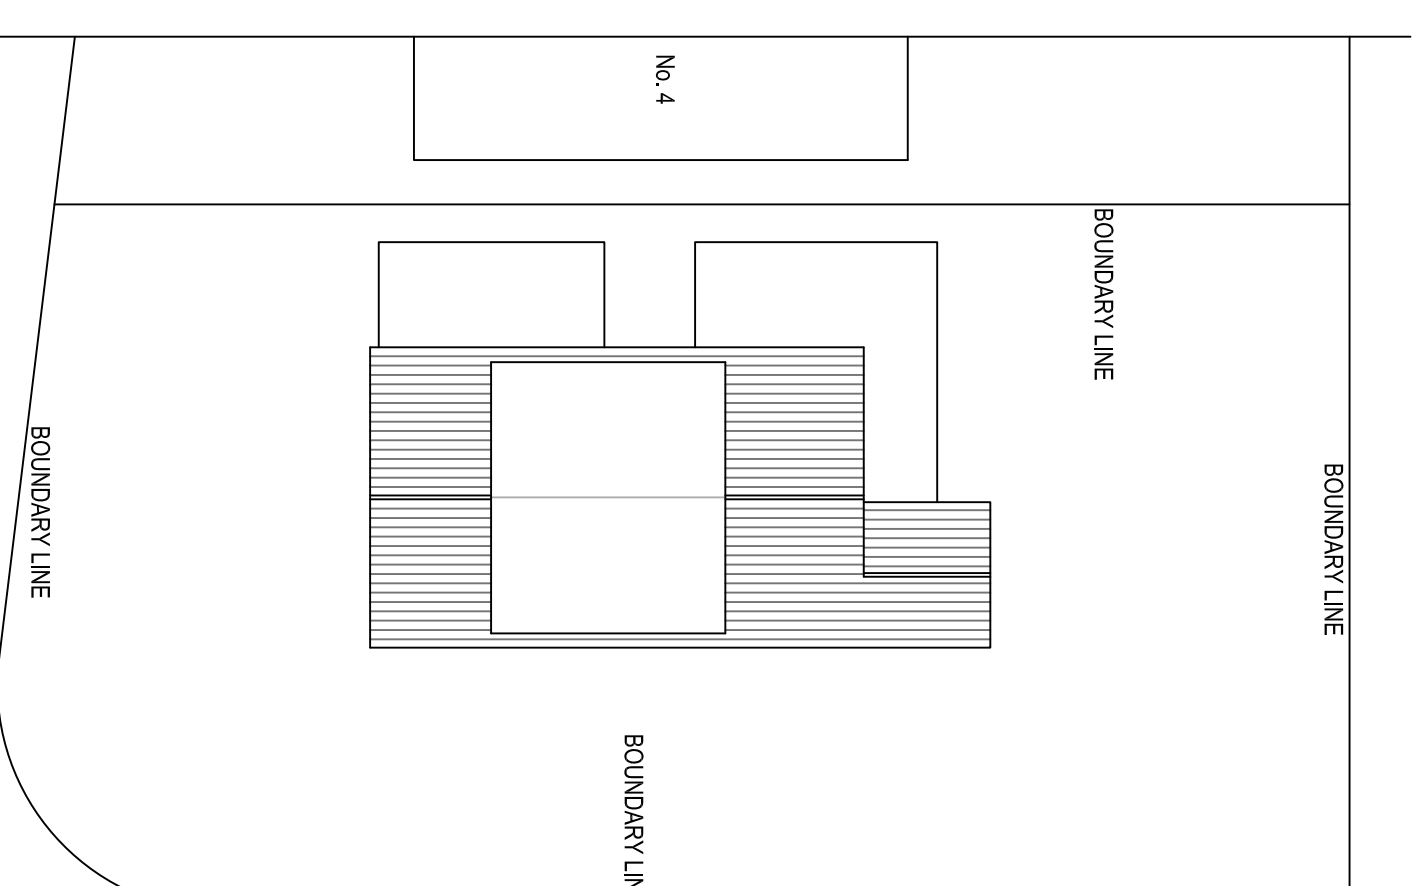

PROPOSED SITE PLAN 1:200

 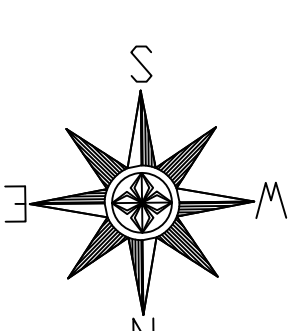

2 Cambourne Drive
Bolton
BL3 4QF

Existing & Proposed Plans and Elevations

Drawn: CDW/
Scale: 1:100 & 1:200 @ A1
Date: April 2024

2710_BOL_03_Planning

CDWWP
CD Wilkinson Plans

tel: 07967 623401 email: chris@cdwilkinsonplans.co.uk
5 Highmeadow, Manchester, M26 1YN