
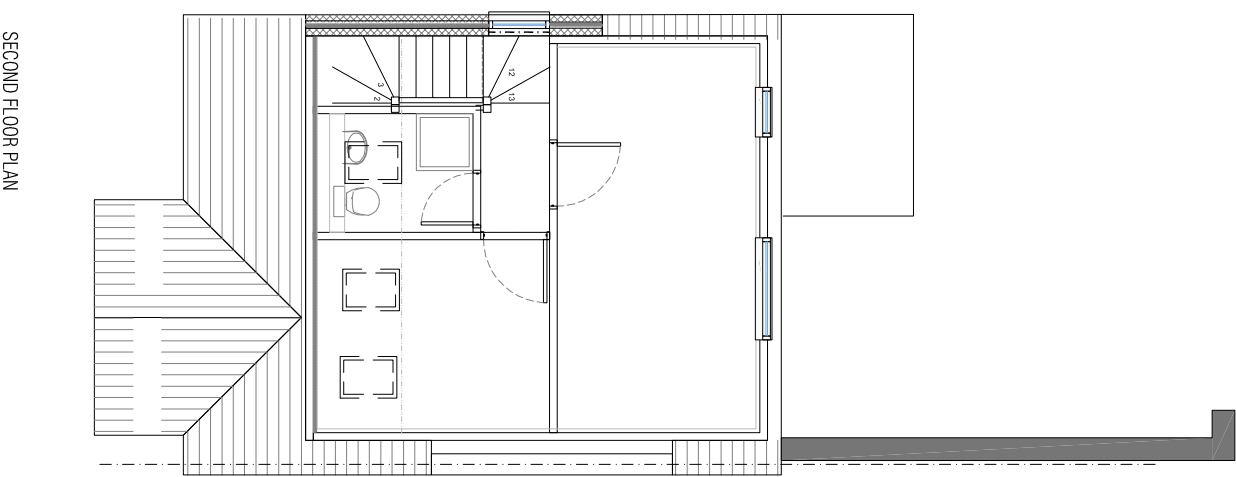
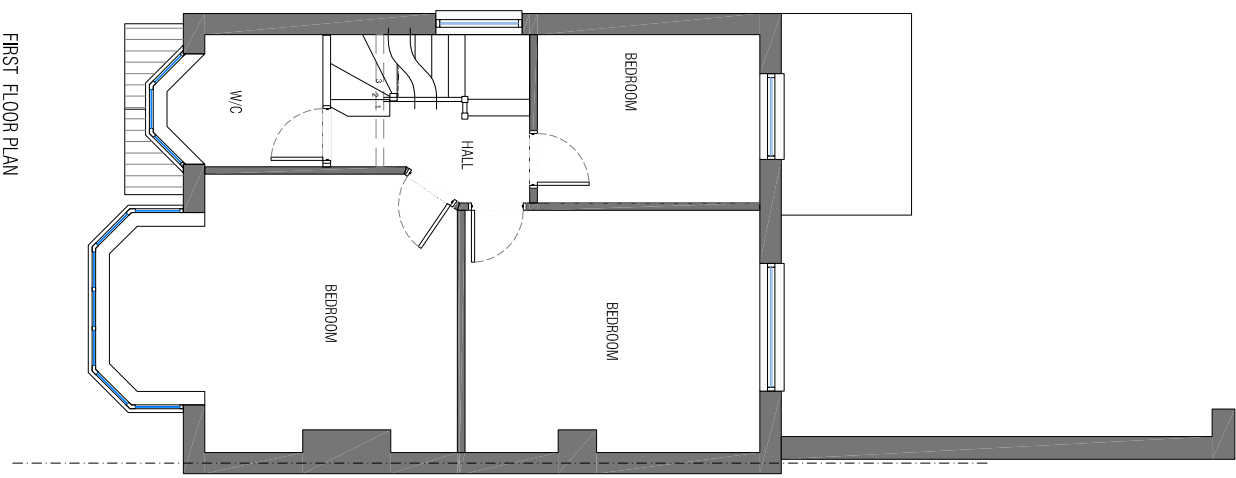
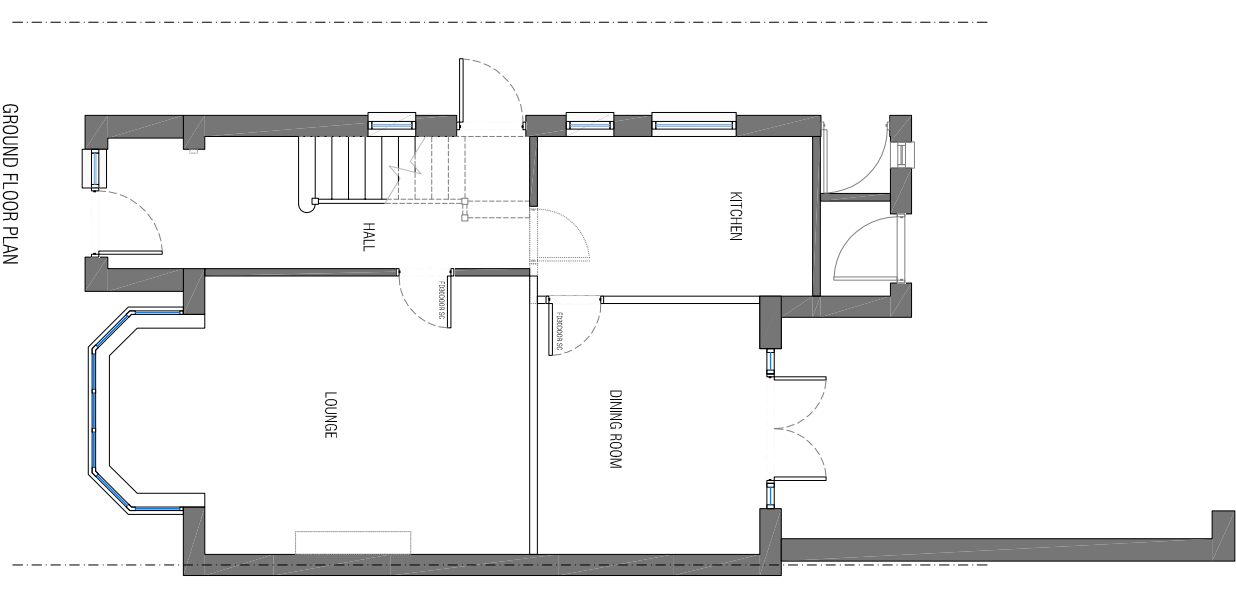


NO DIMENSIONS ARE TO BE SCALED FROM THIS DRAWING. ALL DIMENSIONS STATED MUST BE CHECKED ON SITE. THE DIMENSIONS STATED MUST BE CHECKED ON SITE PRIOR TO ANY ITEM OF WORK BEING PUT IN HAND. THIS DRAWING MUST BE READ TOGETHER WITH THE SPECIFICATION BILL OF QUANTITIES AND ALL OTHER RELATED DRAWINGS.

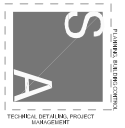

	
Project: 49 HUMBERSTONE ROAD LUTON	
Client: Mr Shipu Miah	
Drawing Title: EXISTING FLOOR PLANS	
Scale: 1:100@A3	Date: MARCH 2023
Project No: 19026	Drawing No: A 101
Drawn: SA	Checked: SA
Revised:	