
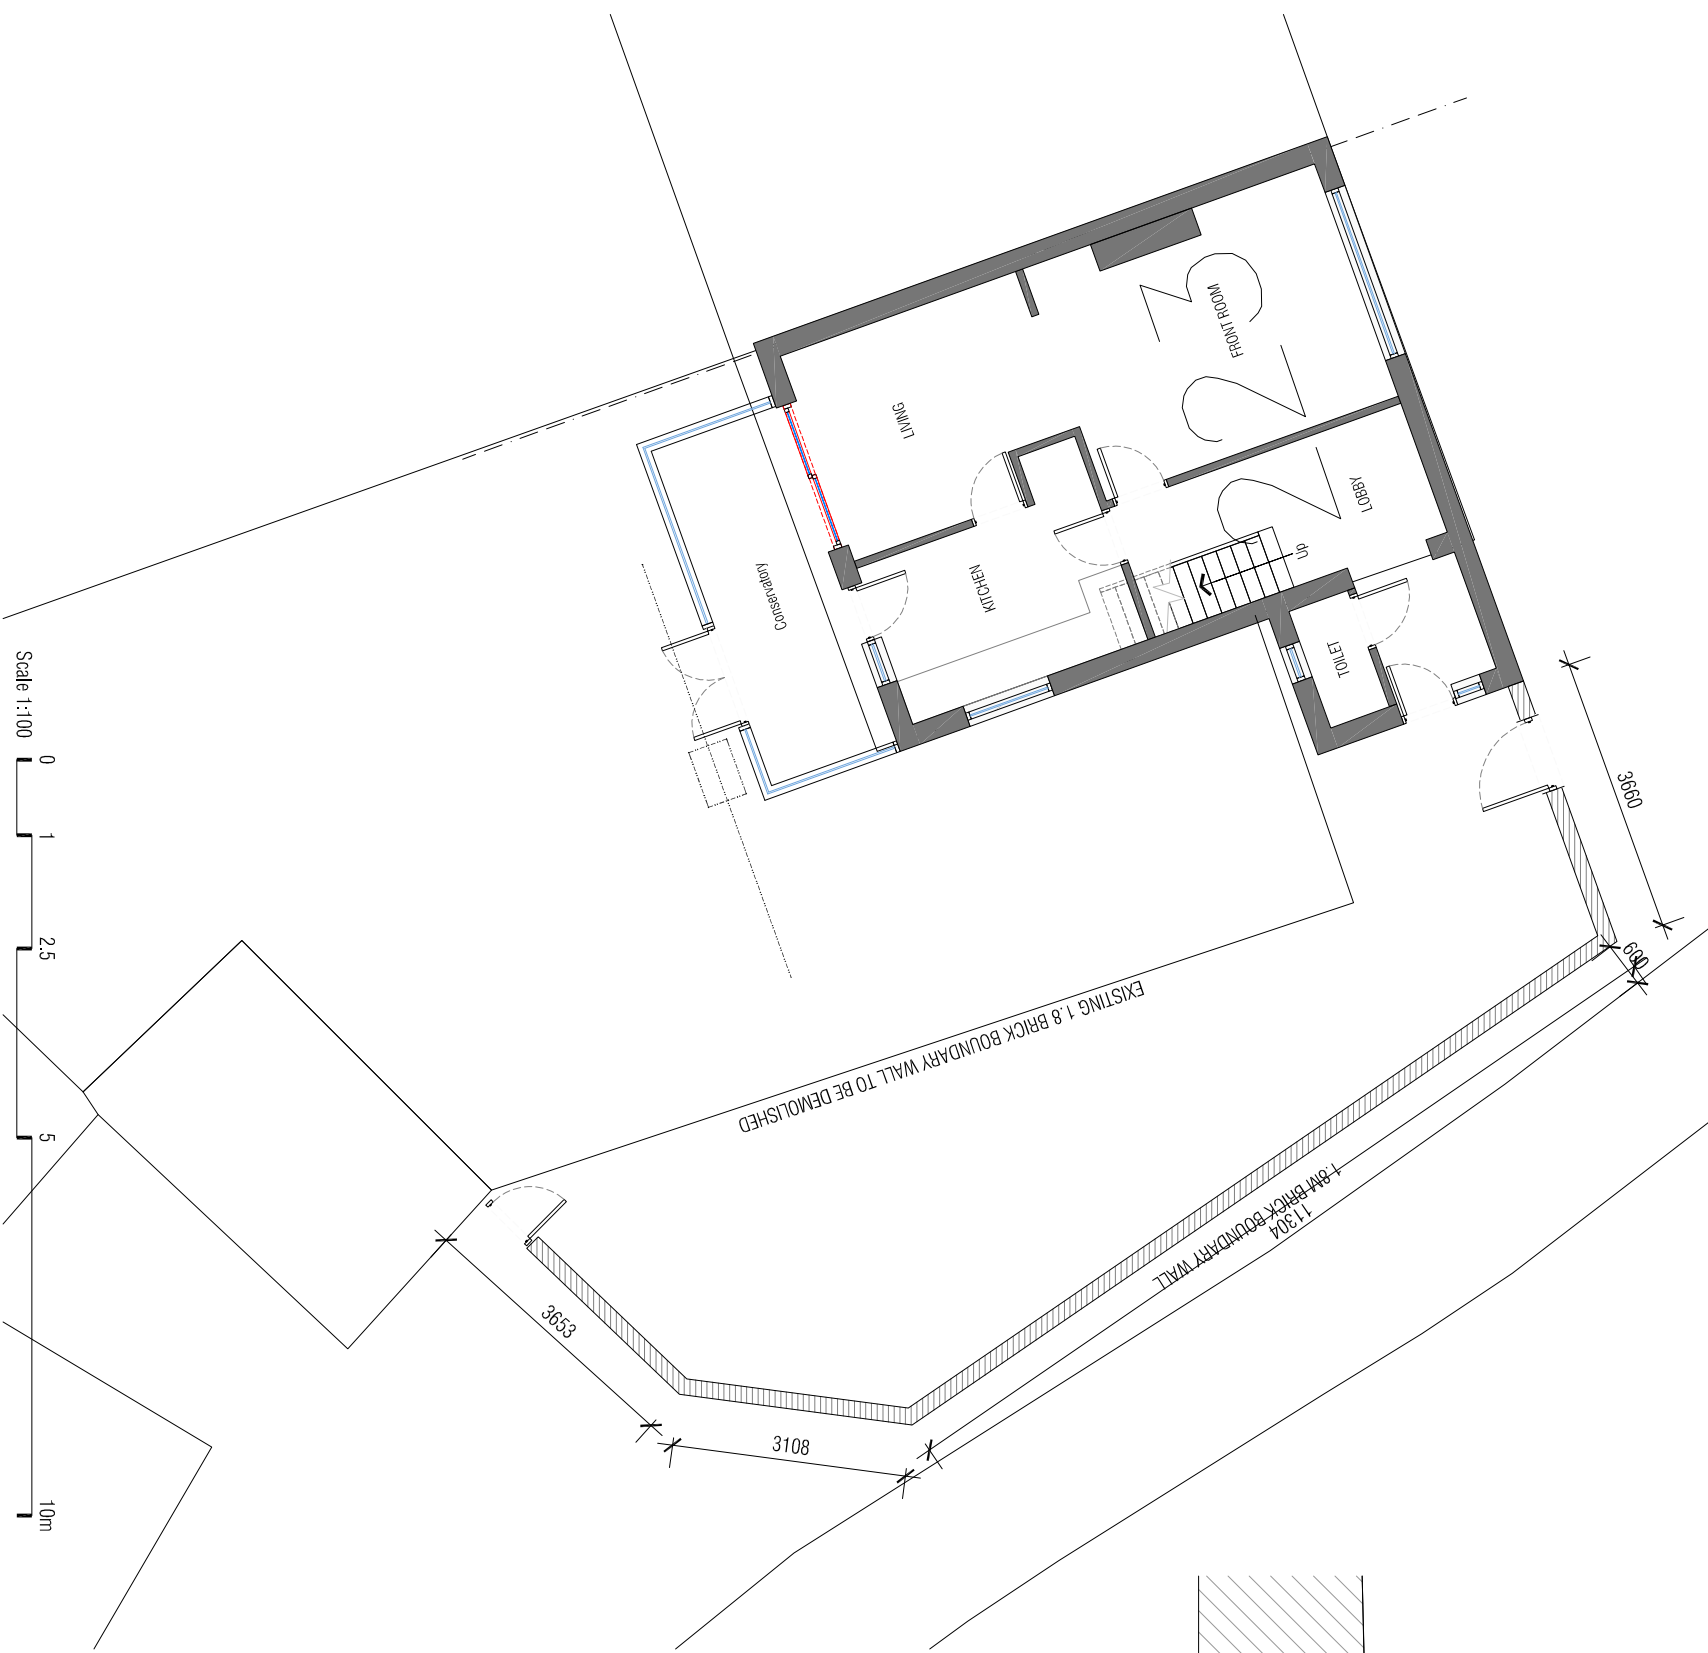
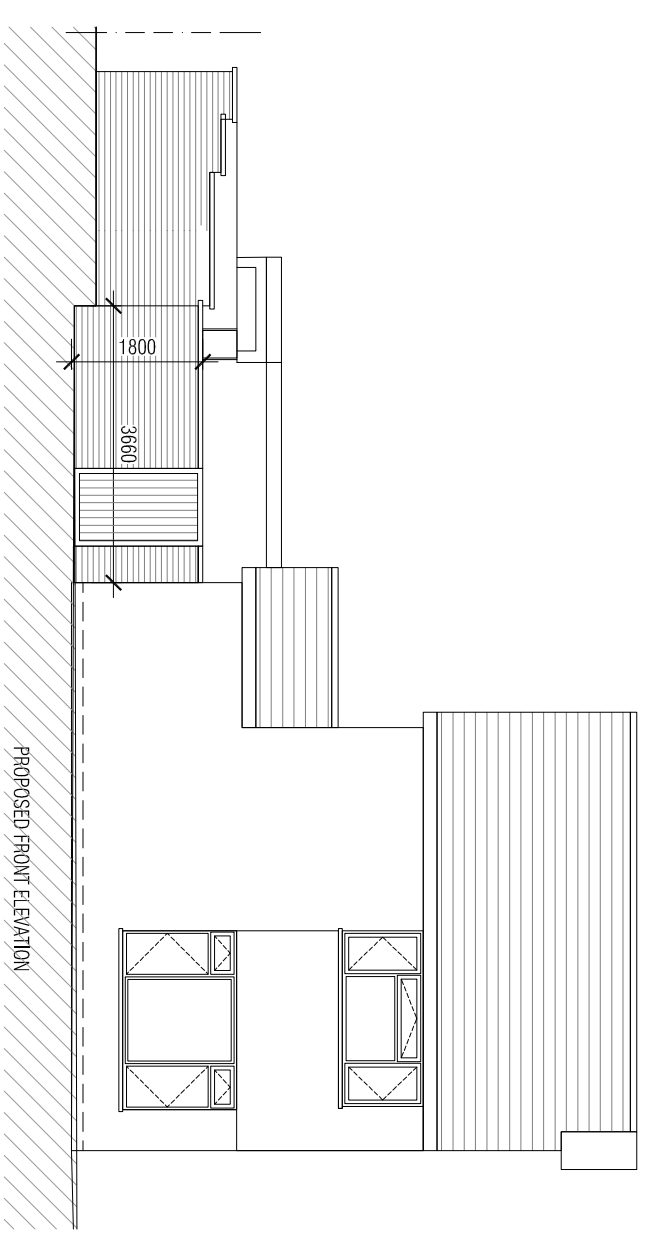


NO DIMENSIONS ARE TO BE SCALED FROM THIS DRAWING. ALL DIMENSIONS STATED MUST BE CHECKED ON SITE. THE CONTRACTOR SHALL BE RESPONSIBLE FOR VERIFYING ALL DIMENSIONS PRIOR TO ANY ITEM OF WORK BEING PUT IN HAND. THIS DRAWING MUST BE READ TOGETHER WITH THE SPECIFICATION, BILL OF QUANTITIES AND ALL OTHER RELATED DRAWINGS.

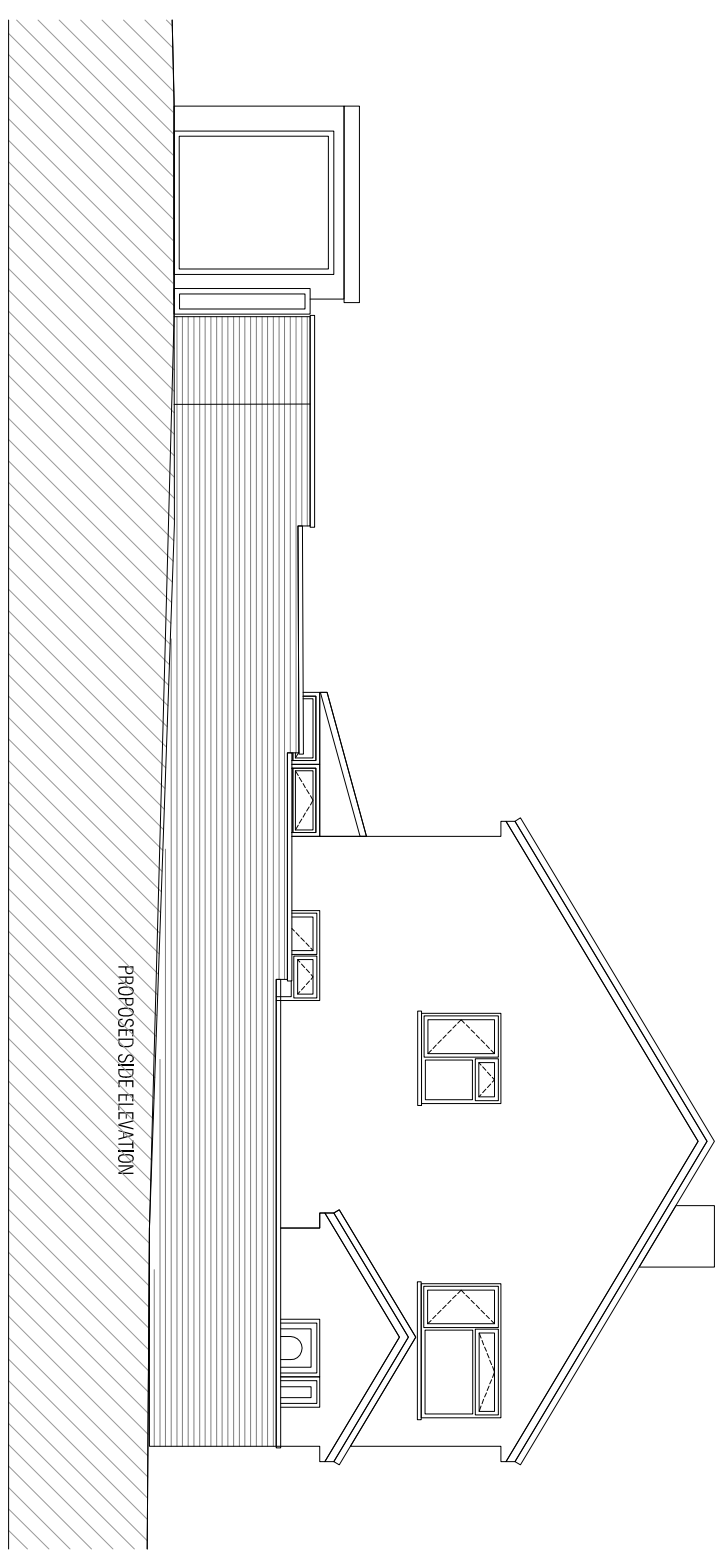

REV D MINOR AMENDMENT 19-04-2024
REV C SCHEME AMENDED 18-03-2024
REV B PLANNING OFFICER COMMENTS INCORPORATED 06-11-2023
REV A PLANNING OFFICER COMMENTS INCORPORATED 13-10-2023

Project: 223 TURNPIKE DRIVE
LUTON LU3 3RD

Client: MR. ADEEL LOBAL

Drawing Title: PROPOSED FLOOR PLANS

Scale: 1:100 @A3

Date: JULY 2021

Drawn: ZU

Checked: SA

Project No: 21083

Drawing No: A 102

Revised: D

