
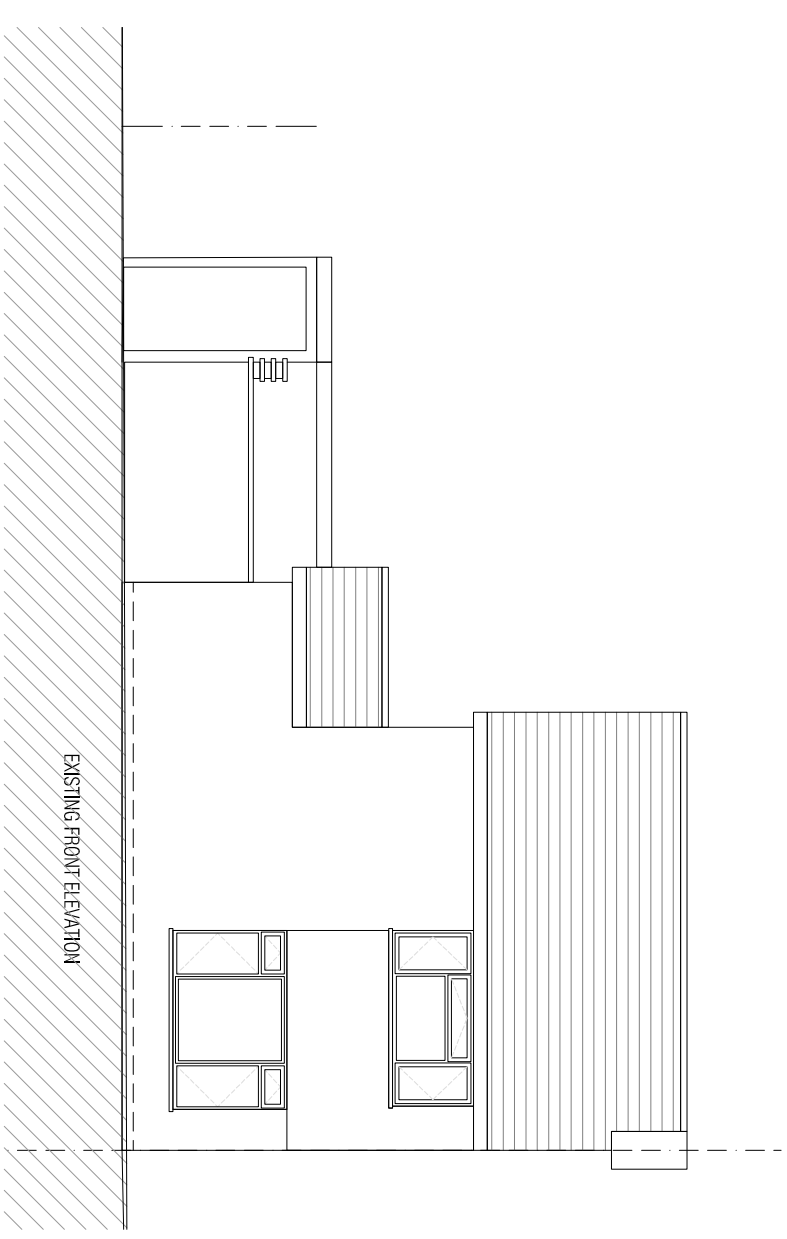
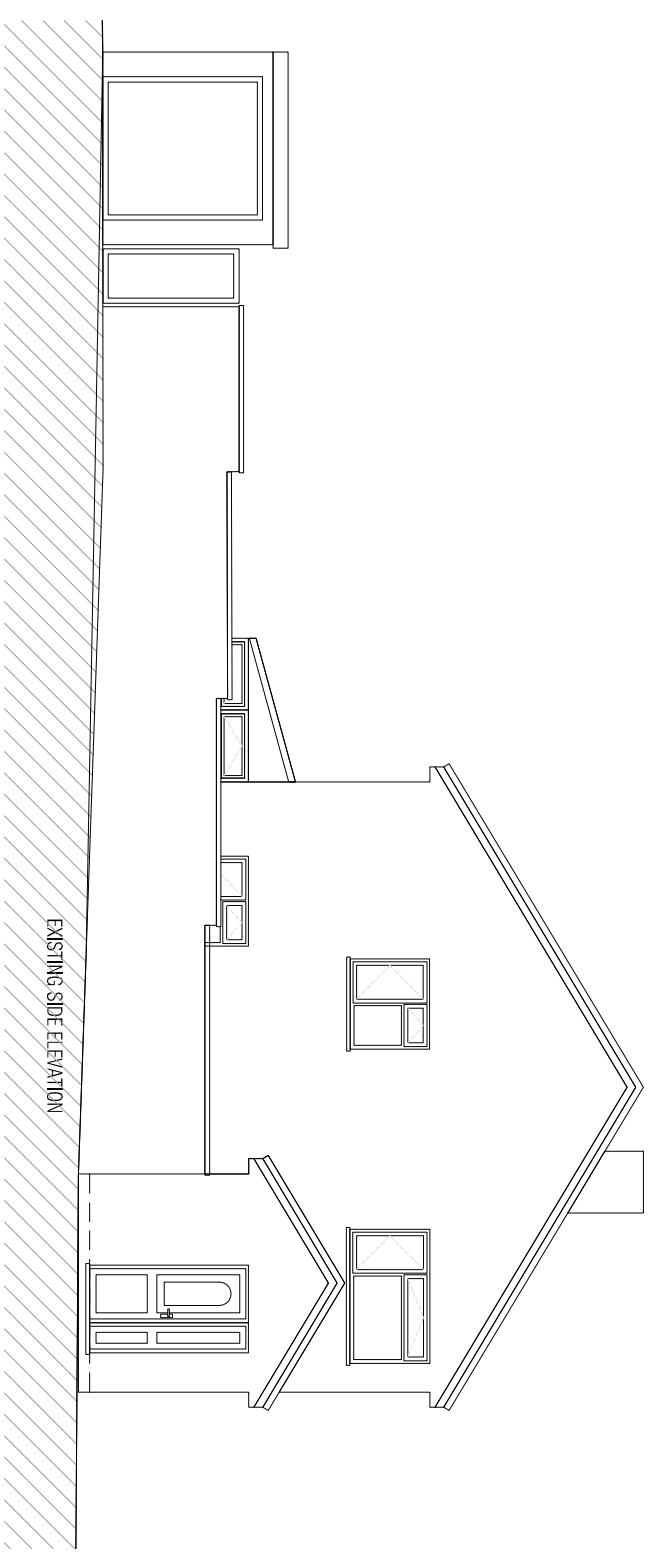


NO DIMENSIONS ARE TO BE SCALED FROM THIS DRAWING. ALL DIMENSIONS STATED MUST BE CHECKED ON SITE. THE CONTRACTOR SHALL BE RESPONSIBLE FOR VERIFYING ALL DIMENSIONS PRIOR TO ANY ITEM OF WORK BEING PUT IN HAND. THIS DRAWING MUST BE READ TOGETHER WITH THE SPECIFICATION BILL OF QUANTITIES AND ALL OTHER RELATED DRAWINGS.

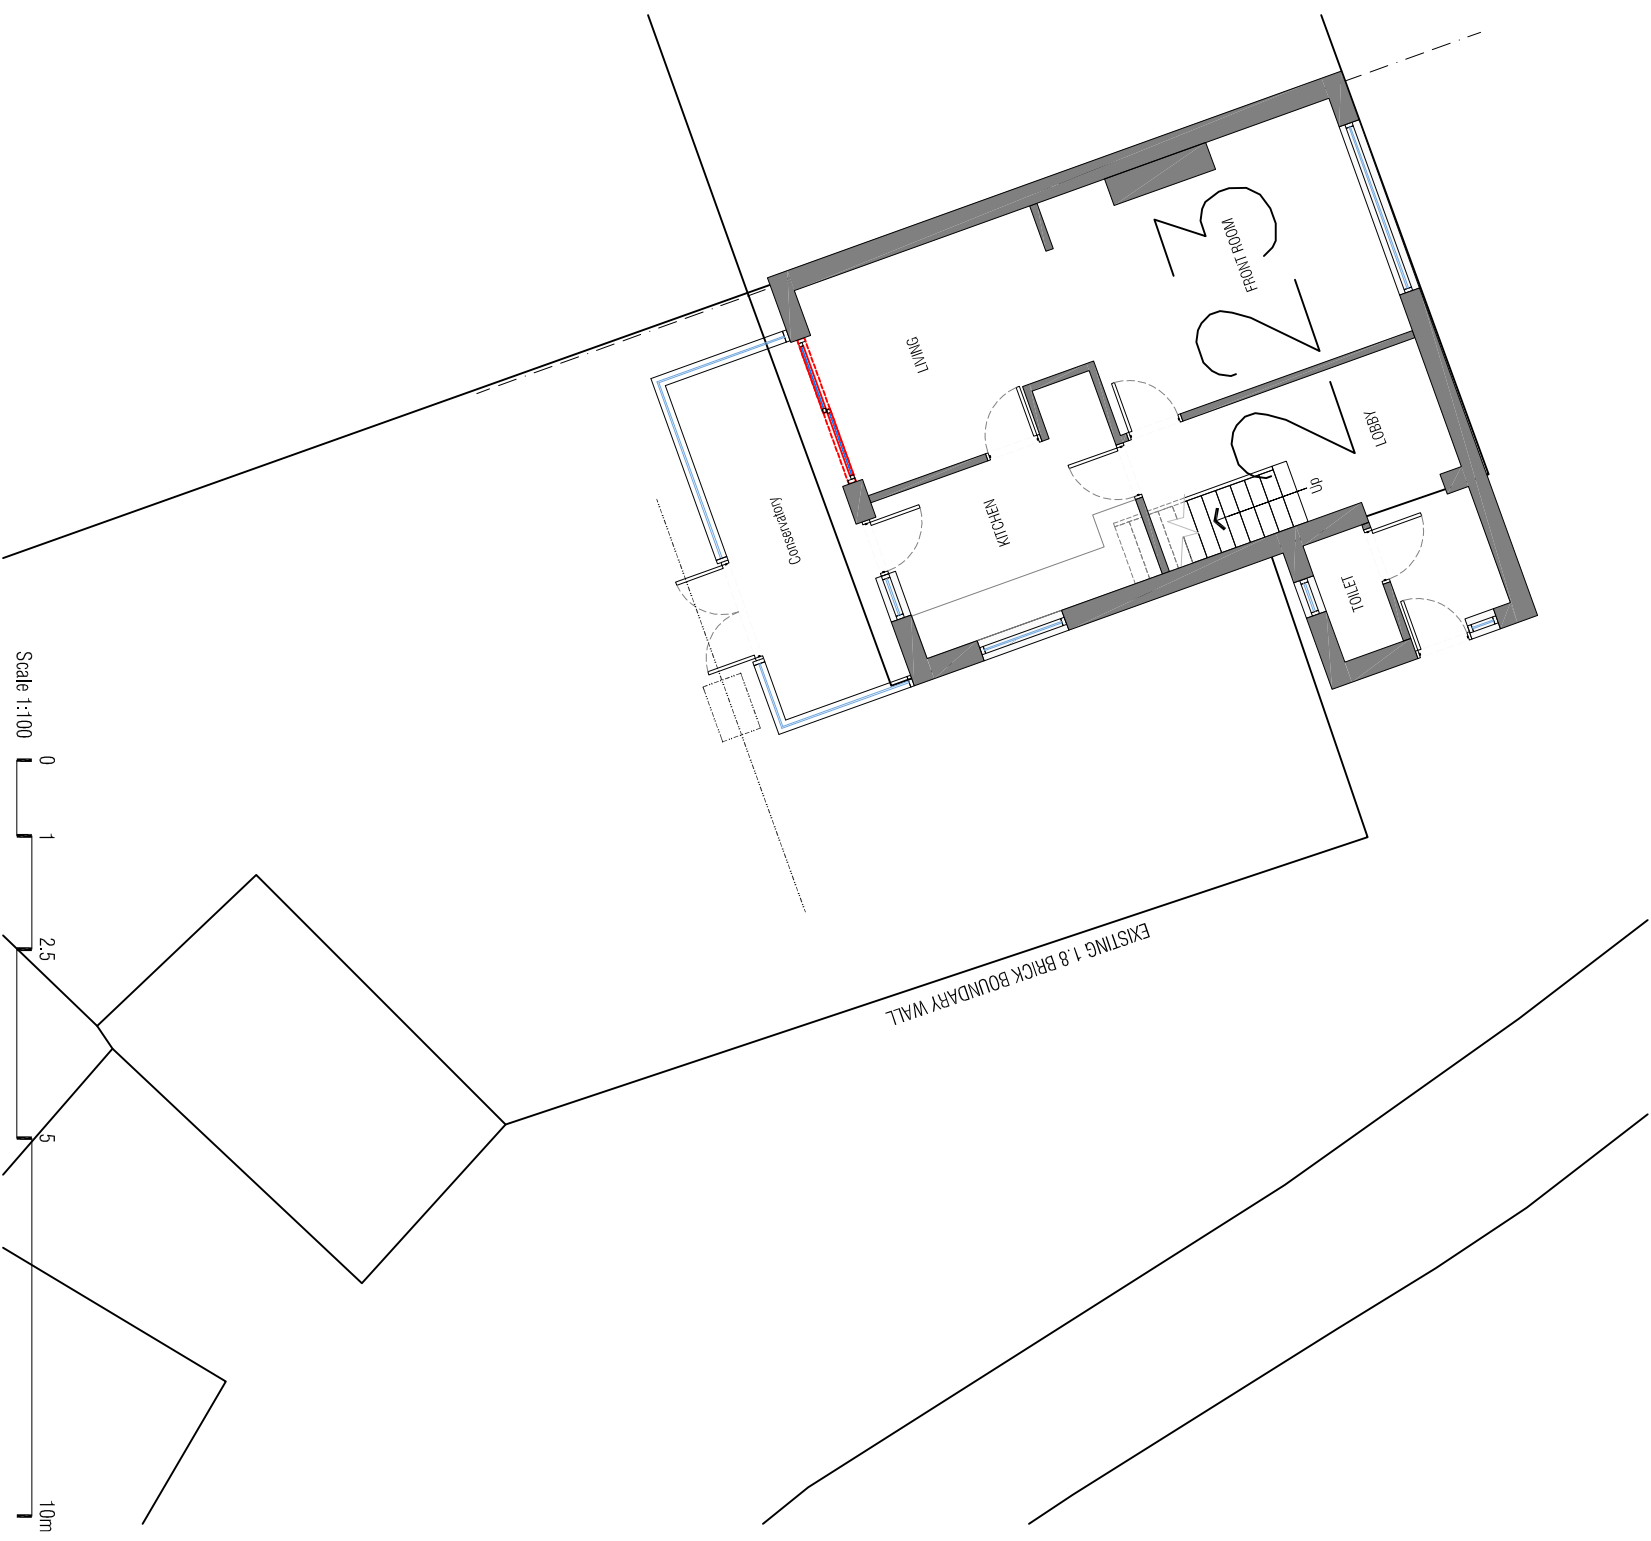

**Project:**  
223 TURNPIKE DRIVE  
LUTON LU3 3RD

**Client:**  
MR. ADEEL LOBAL

**Drawing Title:**  
EXISTING FLOOR PLANS

**Scale:**  
1:100 @A3

**Date:**  
JULY 2021

**Drawn:**  
ZU

**Checked:**  
SA

**Project No.:**  
21083

**Drawing No.:**  
A 101

**Revision:**

