


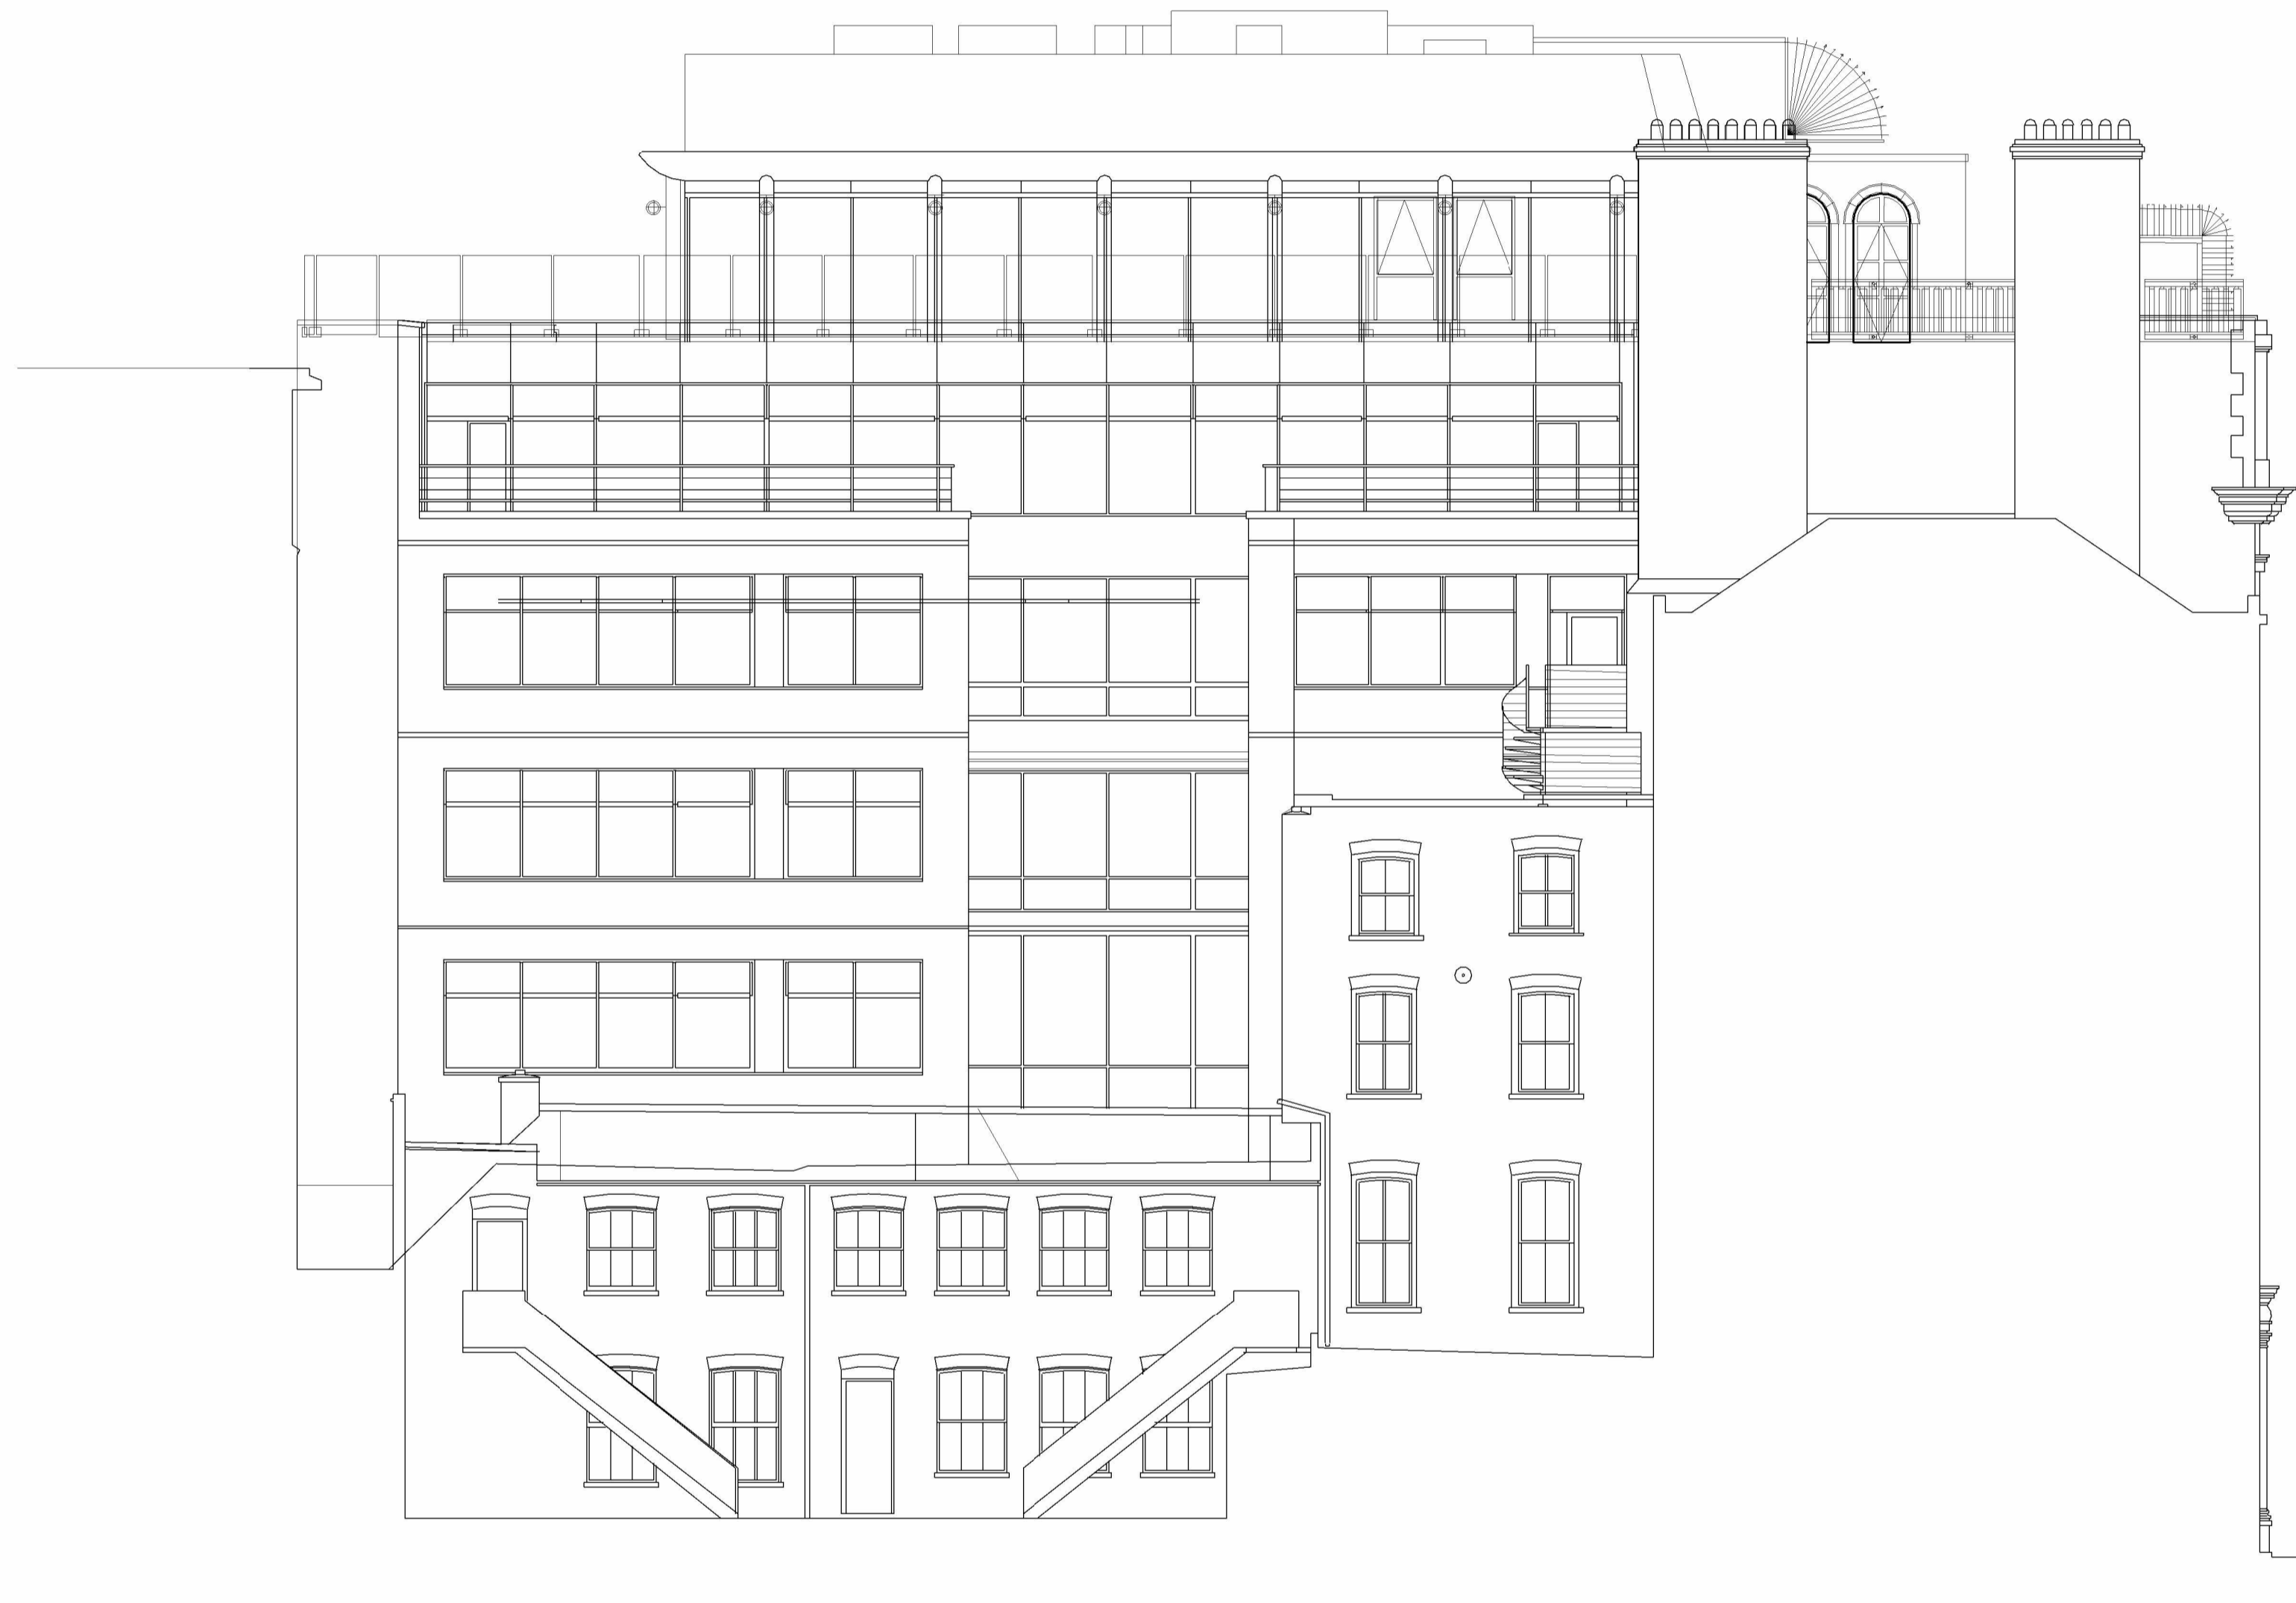

1 01-ELEV - North West Elevation
1 : 100



2 02 - ELEV - North East Elevation
1 : 100

NOTES:
Do not scale from this drawing.
Dimensions to be site checked by Contractor working only from grid and figured dimensions and cross checked with all other relevant drawings. Any discrepancies to be reported to the Architect prior to construction. The title, copyright and information in this document is the property of Morrison Design Ltd, Chartered Architects.



Drawing Notes

1. Coordinate all work with architectural and engineer's drawings and specifications.
2. Do not scale drawings.
3. Work shall include all required permits, labour, materials, and equipment to complete all work indicated on drawings and as necessary for a complete project.
4. All work shall be done in accordance with applicable codes and standards.
5. Any discrepancies noted on site are to be reported to the Architect immediately.
6. All dimensions are in millimetres unless noted otherwise.

Revision	Description	Date
----------	-------------	------



MORRISON DESIGN
CHARTERED ARCHITECTS

Morrison Design Ltd, St Alkmunds House, 103 Belper Road, Derby DE1 3ES
T: 01332 363355 E: architect@morrisondesign.co.uk W: morrisondesign.co.uk

Client
COLA HOLDINGS LTD

Project
WASHINGTON HOUSE

Title
Existing Elevations

Drawn by Author	Checked by Checker	Job Number 5055B
Drawing Number 106	Revision	Scale @ A1 1 : 100
File Ref: Plotter Settings:	Date 18.12.23	

PLANNING