

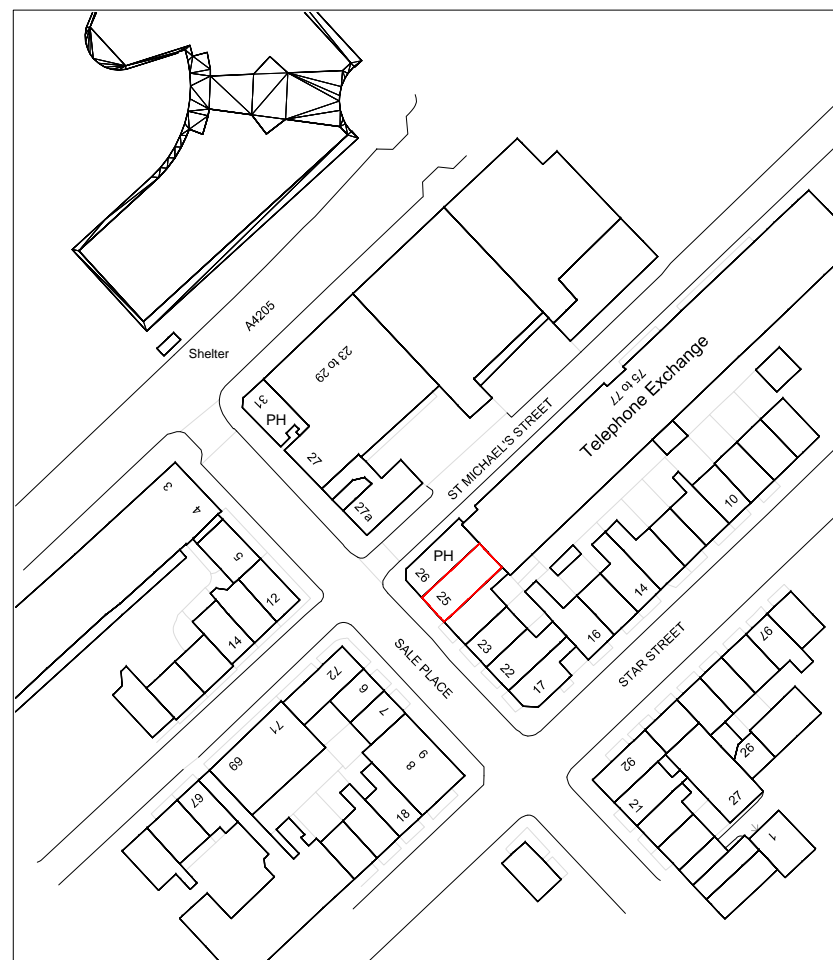
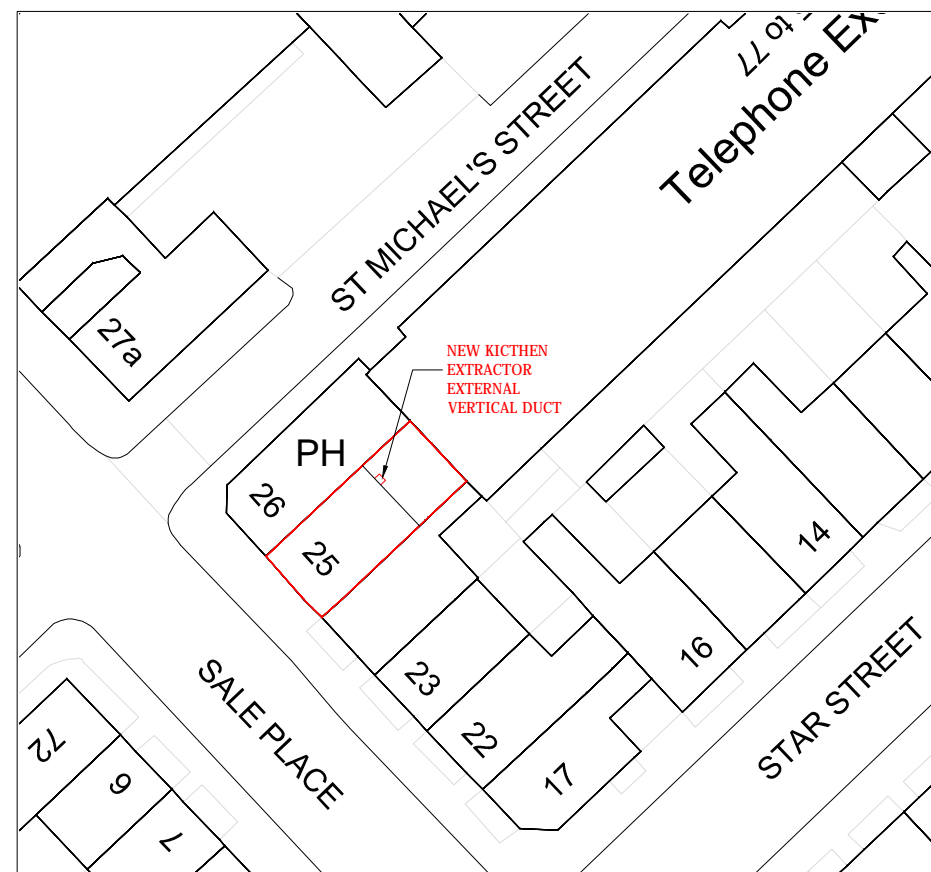



Crown copyright and database rights 2024 Ordnance Survey 0100031673

 

LOCATION PLAN 1:1250@A3

 

SITE PLAN 1:500@A3

 

PROJECT TITLE :
**PROPOSED EXTERNAL KITCHEN DUCTING AT
 25 SALE PLACE, TYBURNIA
 LONDON W2 1PU**

DATE: 10th Mar 2024
 JOB REF: W21PU-KEXT
 STATUS: PLANNING

DRAWING TITLE : **SITE LOCATION AND BLOCK PLANS**
 DRAWING SCALE: 1:1250 & 1:500@A3

DWG No.: W21PU-PL01