




EXISTING BASEMENT & HALF LANDING
SCALE 1:100@A3

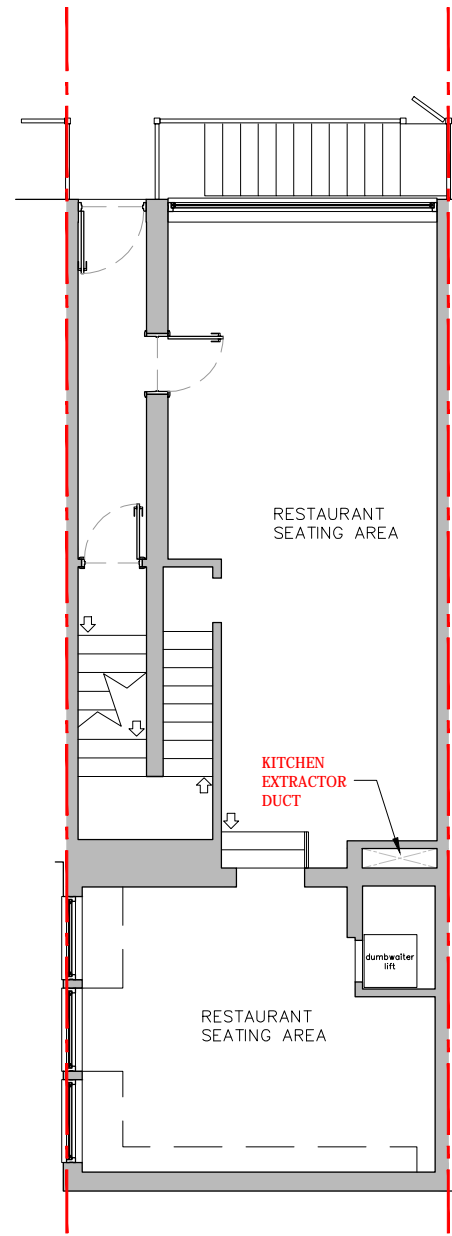


EXISTING GROUND FLOOR
SCALE 1:100@A3

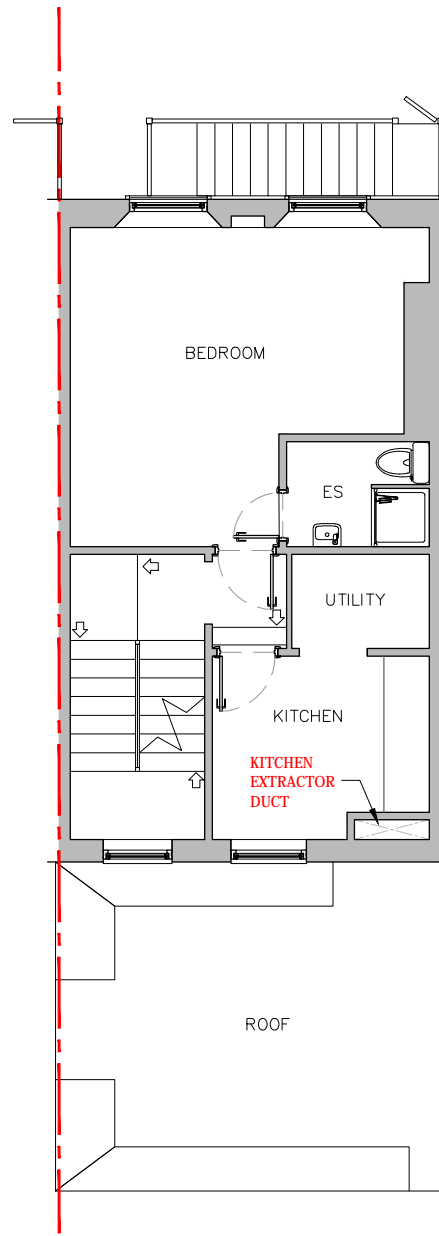

EXISTING FIRST FLOOR
SCALE 1:100@A3

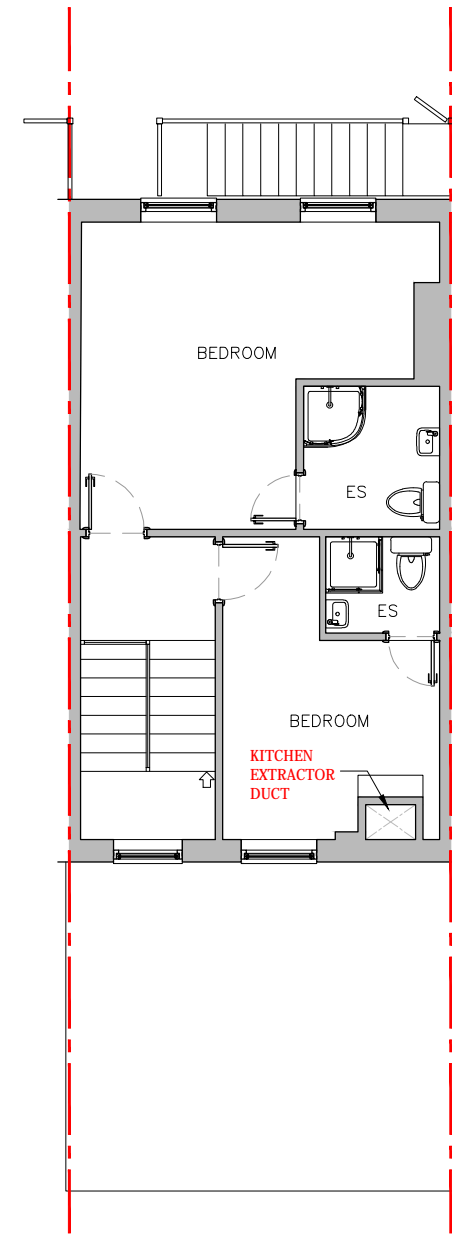

EXISTING SECOND FLOOR
SCALE 1:100@A3

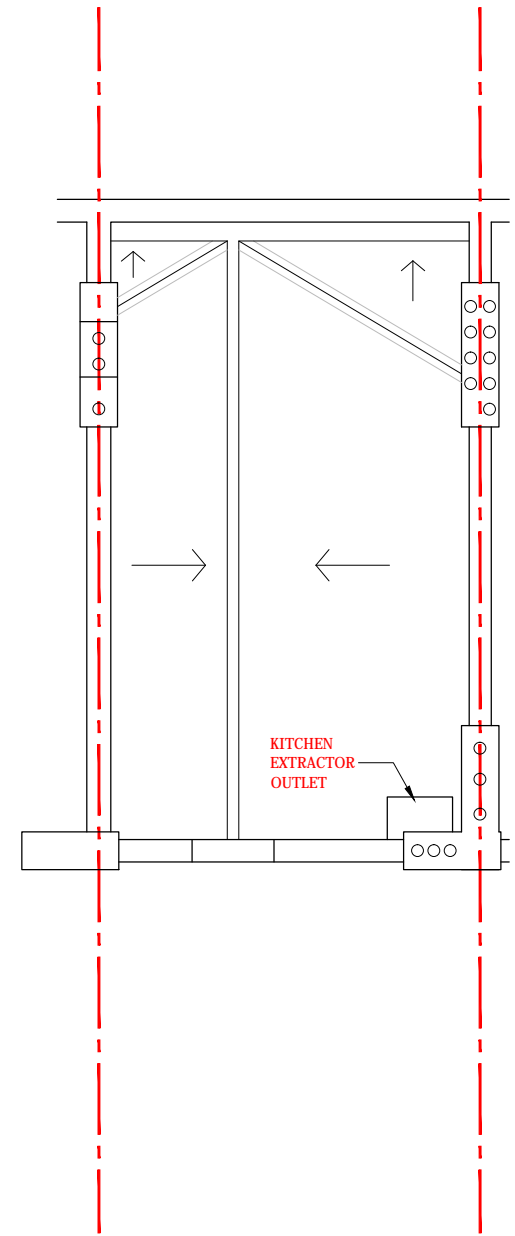

EXISTING ROOF PLAN
SCALE 1:100@A3



PROJECT TITLE :
**PROPOSED EXTERNAL KITCHEN DUCTING AT
25 SALE PLACE, TYBURNIA
LONDON W2 1PU**

DRAWING TITLE : **EXISTING FLOOR PLANS**
DRAWING SCALE: **1:100 @A3**

DATE: 10th Mar 2024
JOB REF: W21PU-KEXT
STATUS: PLANNING

DWG No.: W21PU-PL02

bizarreka
architecture + design

BIZARREKA Architecture Ltd
(Reg No. 12241463)
LG Floor 7 Southwick Street,
London W2 2PR

email bizarreka@gmail.com
website www.bizarreka.com
telephone 0208 123 2882