


- 1 Any discrepancies to be referred to the Architect.
- 2 This drawing is to be read in conjunction with all relevant specifications and other drawings issued by the Architect, and other specialists.
- 3 This drawing is copyright and is not to be reproduced without RRA permission.
- 4 IF IN DOUBT, ASK.



- SITE BOUNDARY
- CURTLAGE WITHIN CLIENT OWNERSHIP

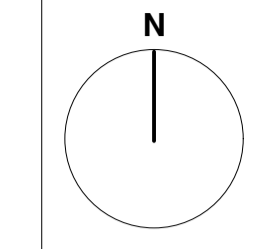

Revised boundary line	17/3/21	MP	A
Revision Description	Date	Check	Rev



RRA Architects Ltd
 Watershed
 Wye Street
 Hereford HR2 7RB

Unit A7 Elmbridge Court
 Cheltenham Road East
 Gloucester GL3 1JZ

E info@rraarchitects.com
www.rraarchitects.com


Gloucestershire T 01242 269 374 Hereford T 01432 278 707 Ludlow T 01584 519 747 London T 02031 300 398

Project :
 Field Cottage,
 84 Hampnett,
 Cheltenham,
 Gloucestershire,
 GL54 3NN

Drawing Title :
Existing Site Plan

Status PLANNING	Date MARCH 2021	Drawn By SW
Drawing No. 3411 P(1) 01	Revision A	Scale 1:100 at A1

1 Existing Site Plan

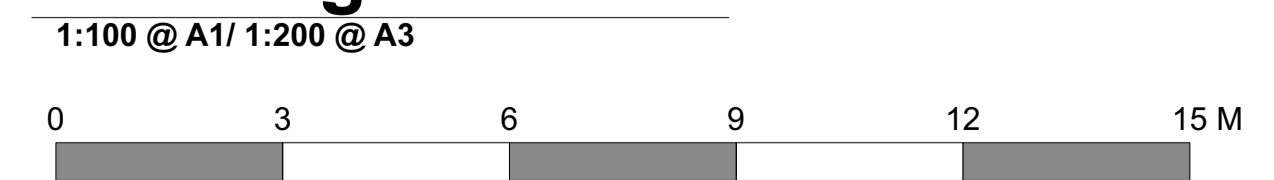

AS EXISTING