


- 1 Any discrepancies to be referred to the Architect.
- 2 This drawing is to be read in conjunction with all relevant specifications and other drawings issued by the Architect, and other specialists.
- 3 This drawing is copyright and is not to be reproduced without RRA permission.
- 4 IF IN DOUBT, ASK.



**1 Existing North Elevation**  
1:50 @ A1/ 1:100 @ A3

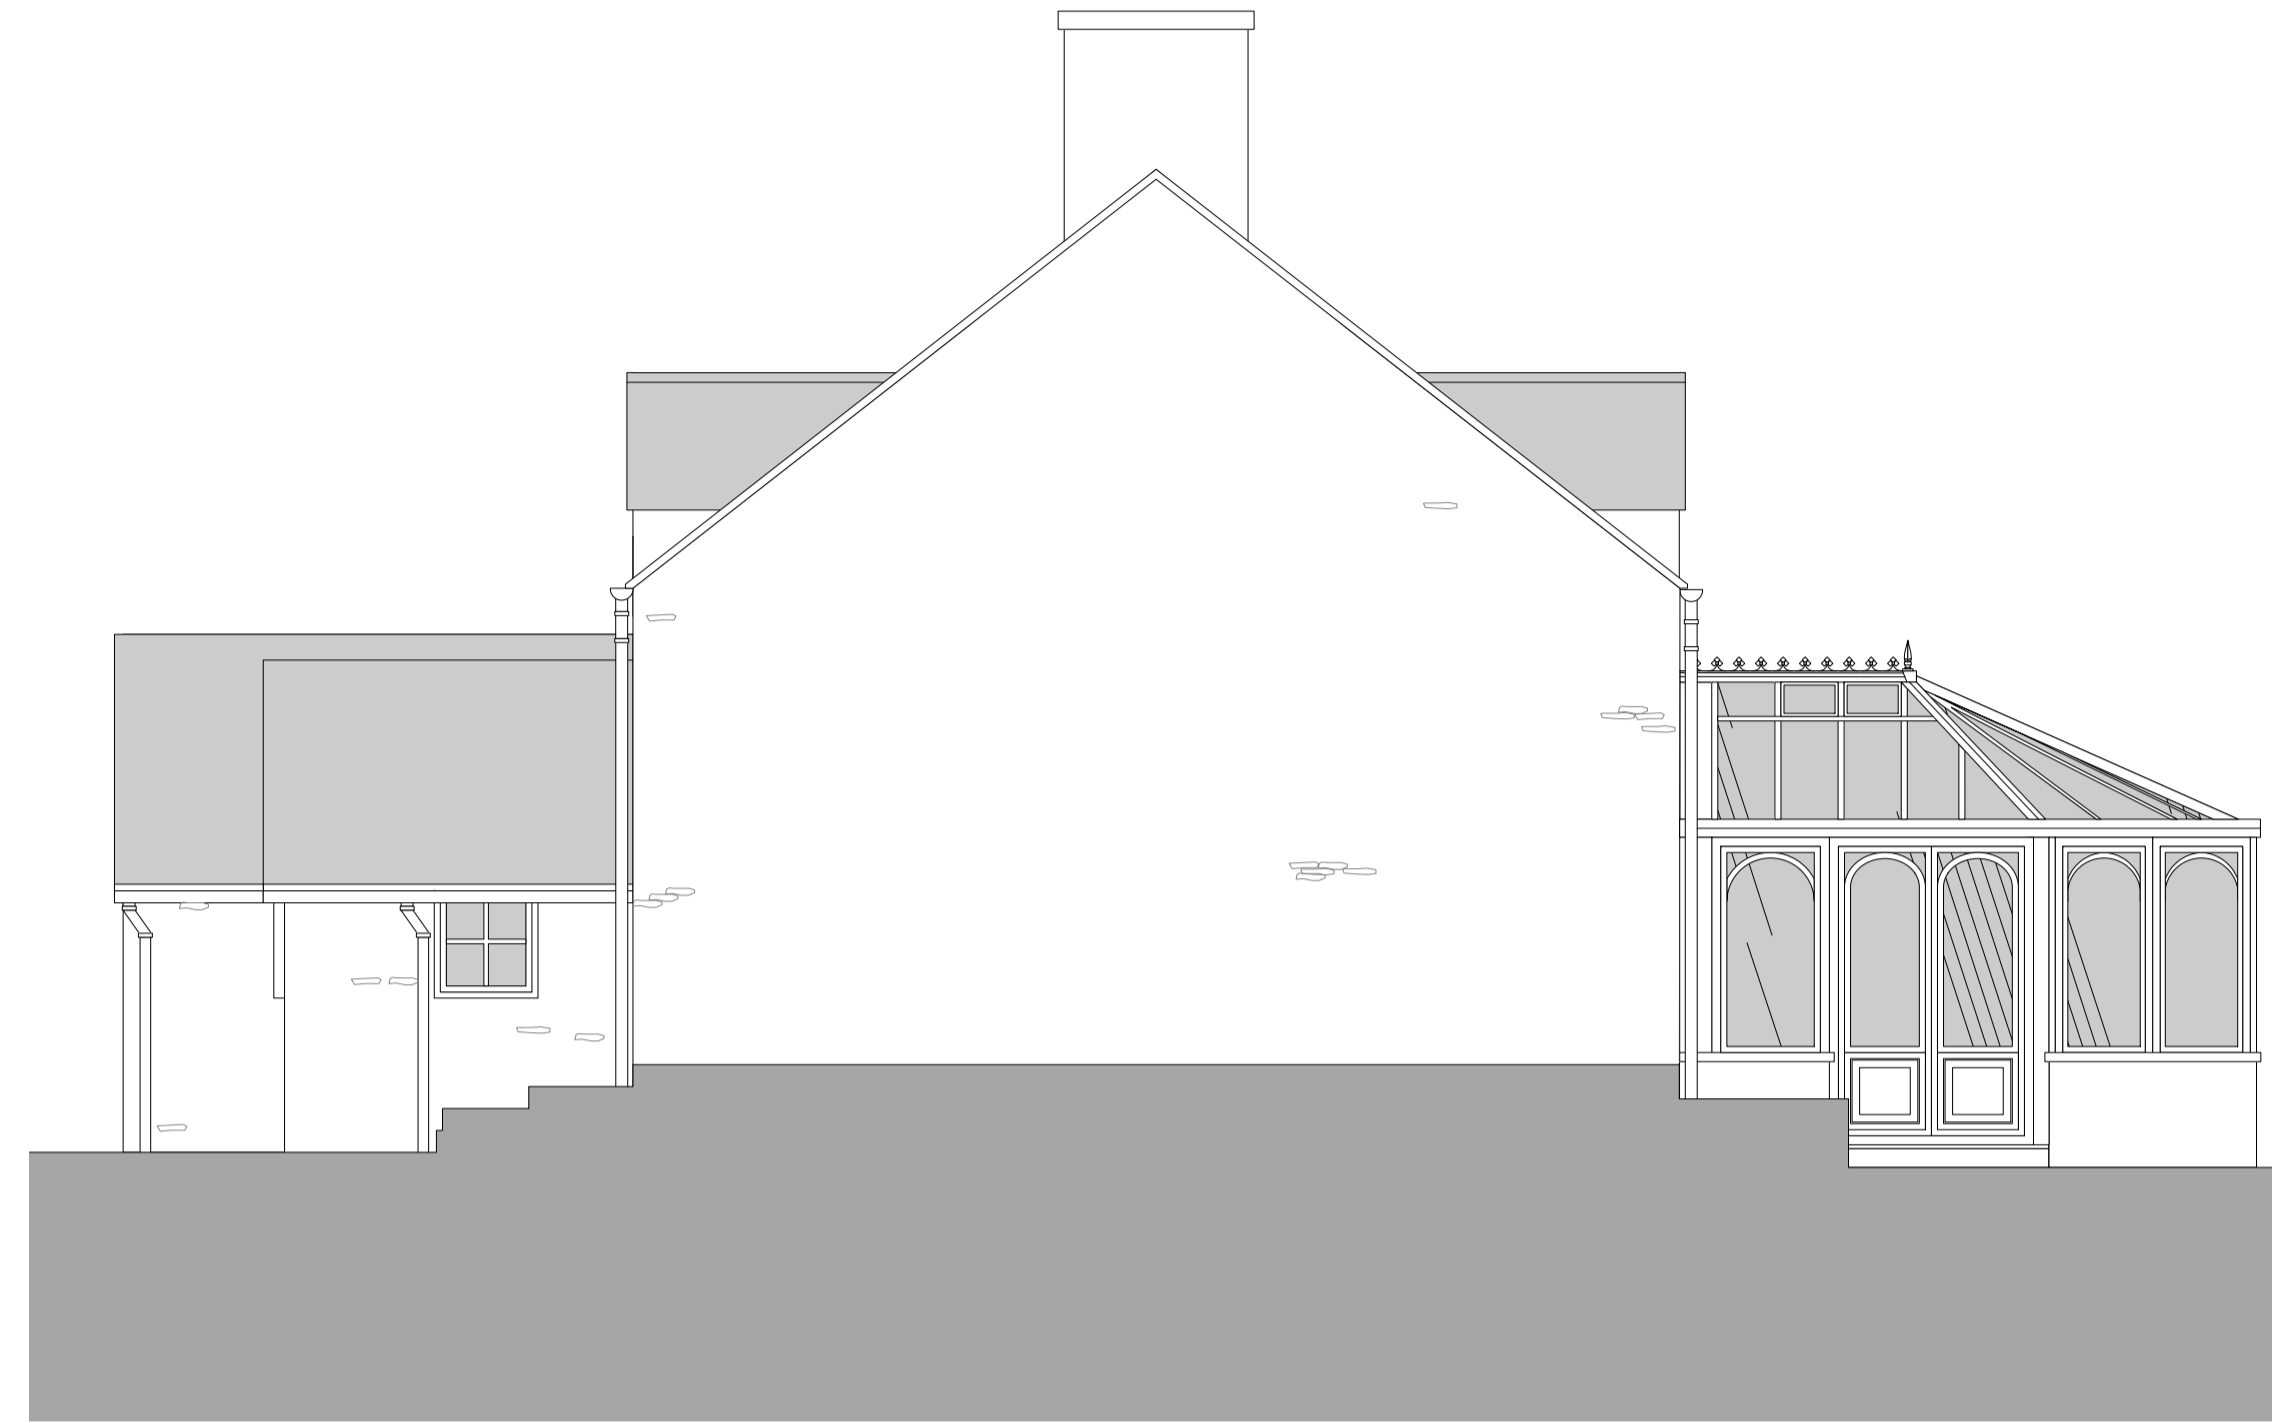

**2 Existing West Elevation**  
1:50 @ A1/ 1:100 @ A3



**3 Existing South Elevation**  
1:50 @ A1/ 1:100 @ A3



**4 Existing East Elevation**  
1:50 @ A1/ 1:100 @ A3

Revised orientation caption	Date	Check	Rev
30/3/21	MP	A	



RRA Architects Ltd  
Watershed  
Wye Street  
Hereford HR2 7RB  
Unit A7 Elmbridge Court  
Cheltenham Road East  
Gloucester GL3 1JZ

E info@rraarchitects.com

www.rraarchitects.com

Gloucestershire T 01242 269 374    Hereford T 01432 278 707    Ludlow T 01584 519 747    London T 02031 300 398

Project :  
Field Cottage,  
84 Hampnett,  
Cheltenham,  
Gloucestershire,  
GL54 3NN

Drawing Title :  
**Existing Elevations**

Status	Date	Drawn By
PLANNING	MARCH 2021	SW
Drawing No.	Revision	Scale
3411 P(1) 03	A	As Shown

**AS EXISTING**