


- 1 Any discrepancies to be referred to the Architect.
- 2 This drawing is to be read in conjunction with all relevant specifications and other drawings issued by the Architect, and other specialists.
- 3 This drawing is copyright and is not to be reproduced without RRA permission.
- 4 IF IN DOUBT, ASK.




1 Proposed North Elevation
1:50 @ A1/ 1:100 @ A3

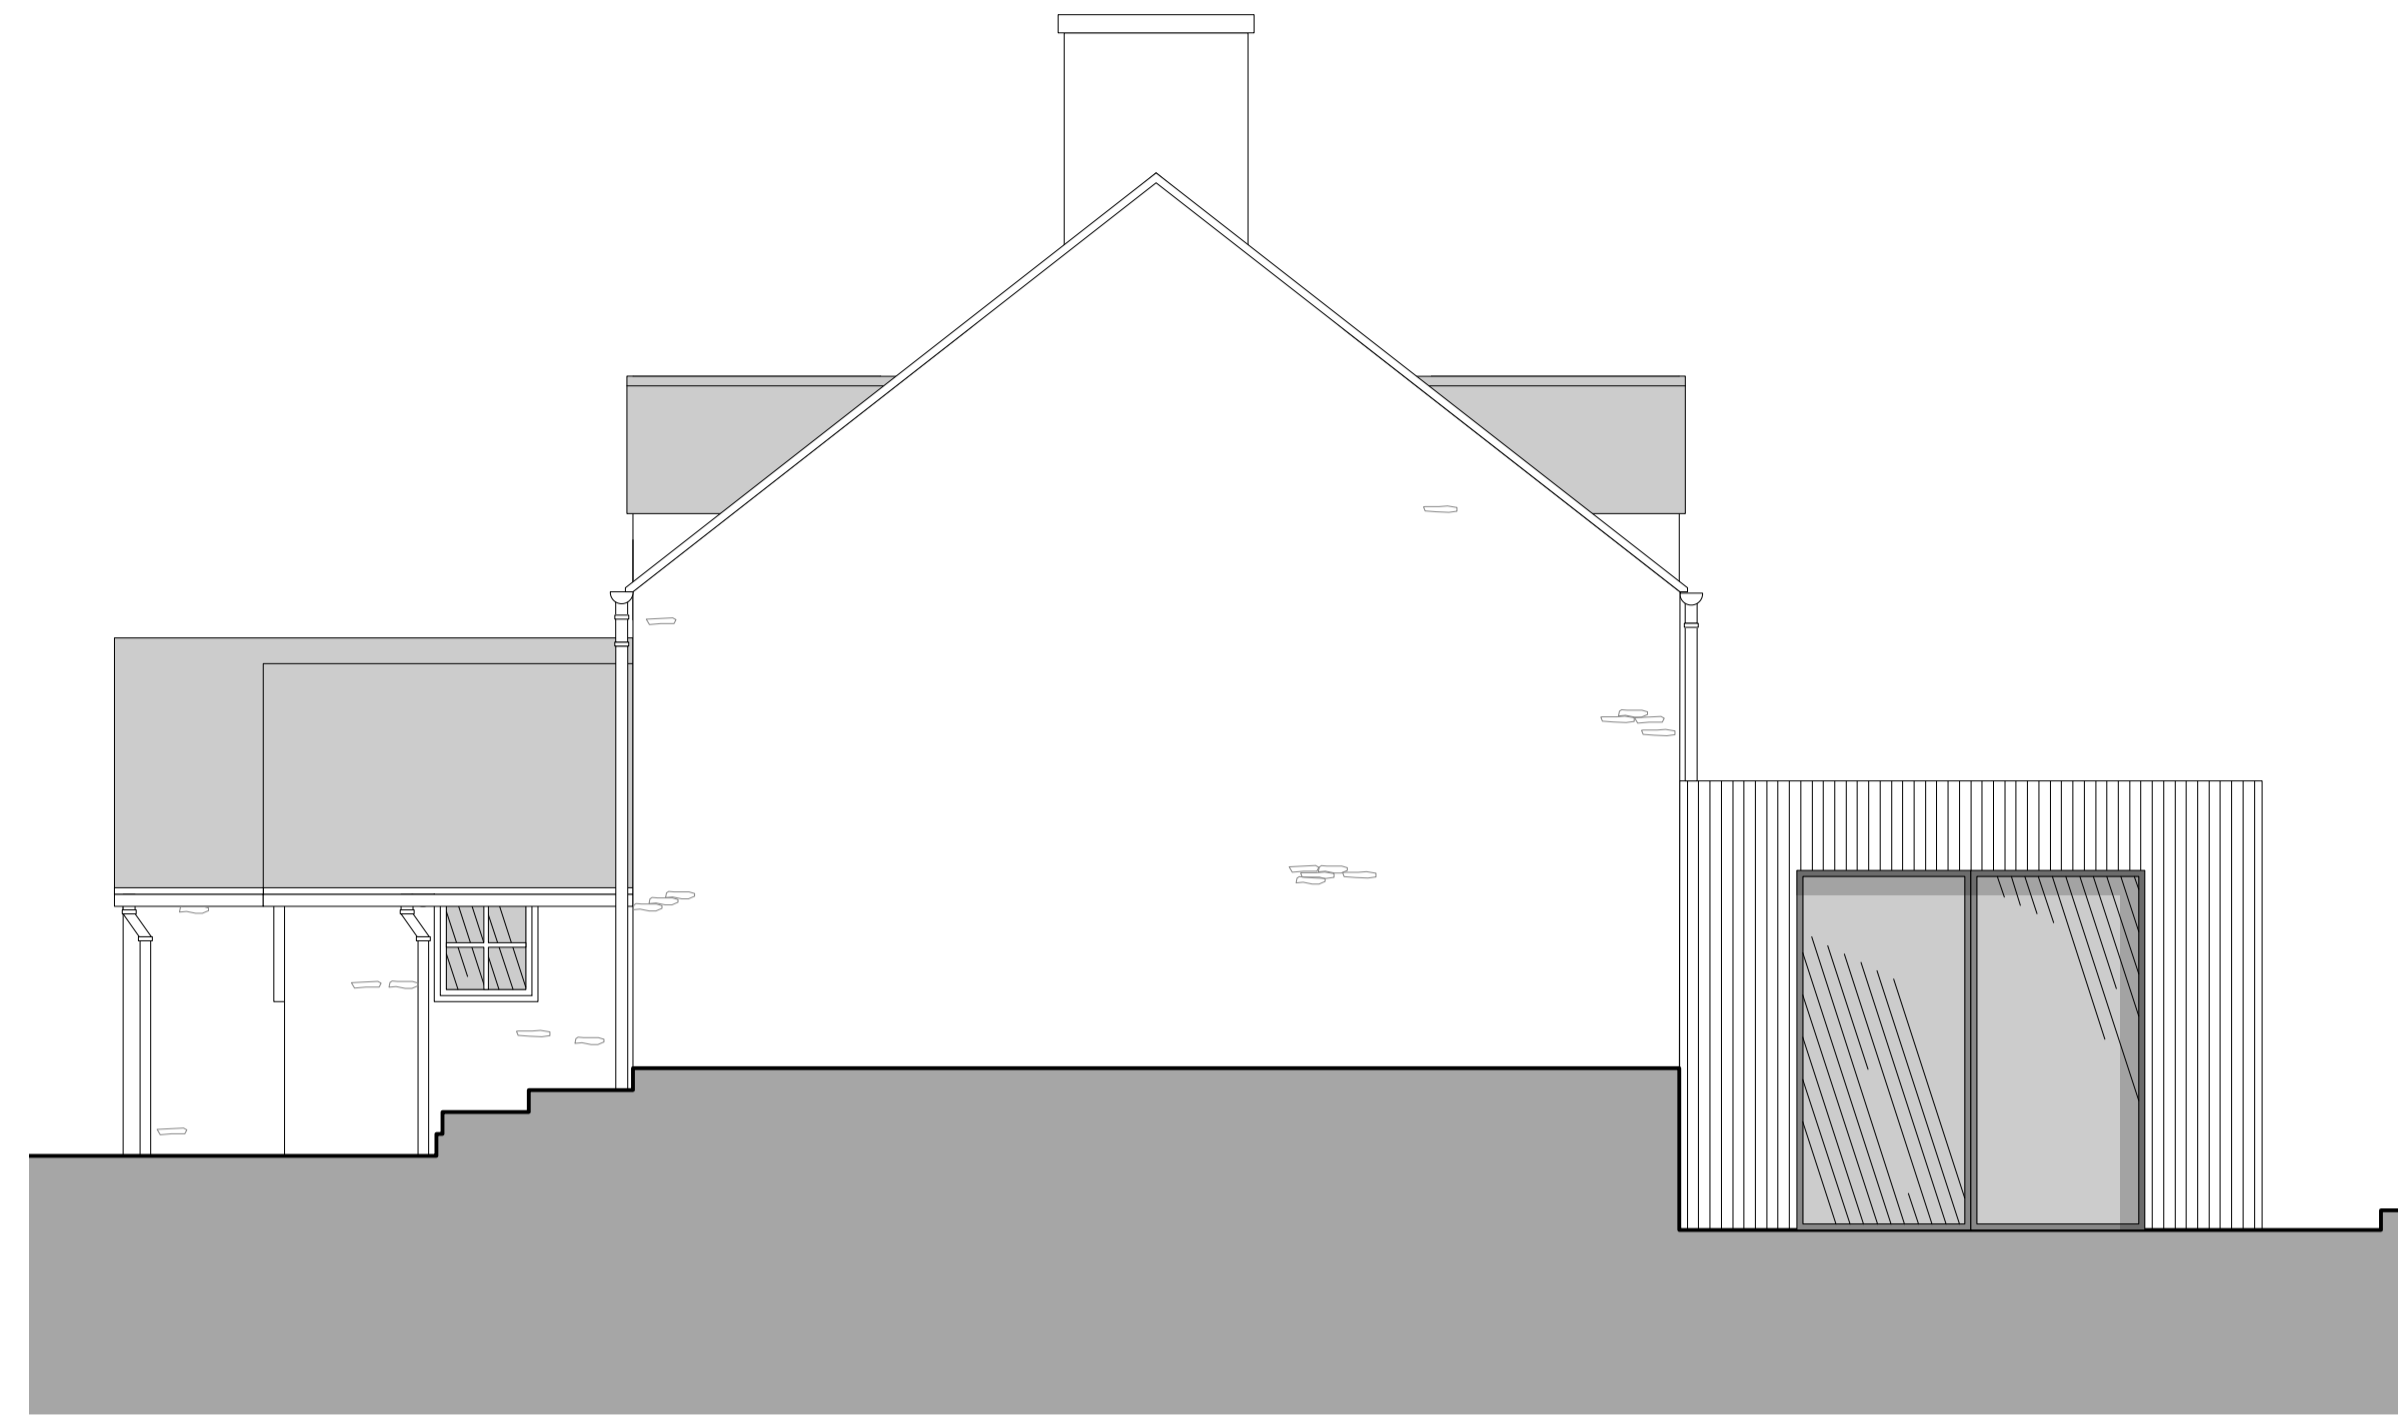

2 Proposed West Elevation
1:50 @ A1/ 1:100 @ A3



3 Proposed South Elevation
1:50 @ A1/ 1:100 @ A3

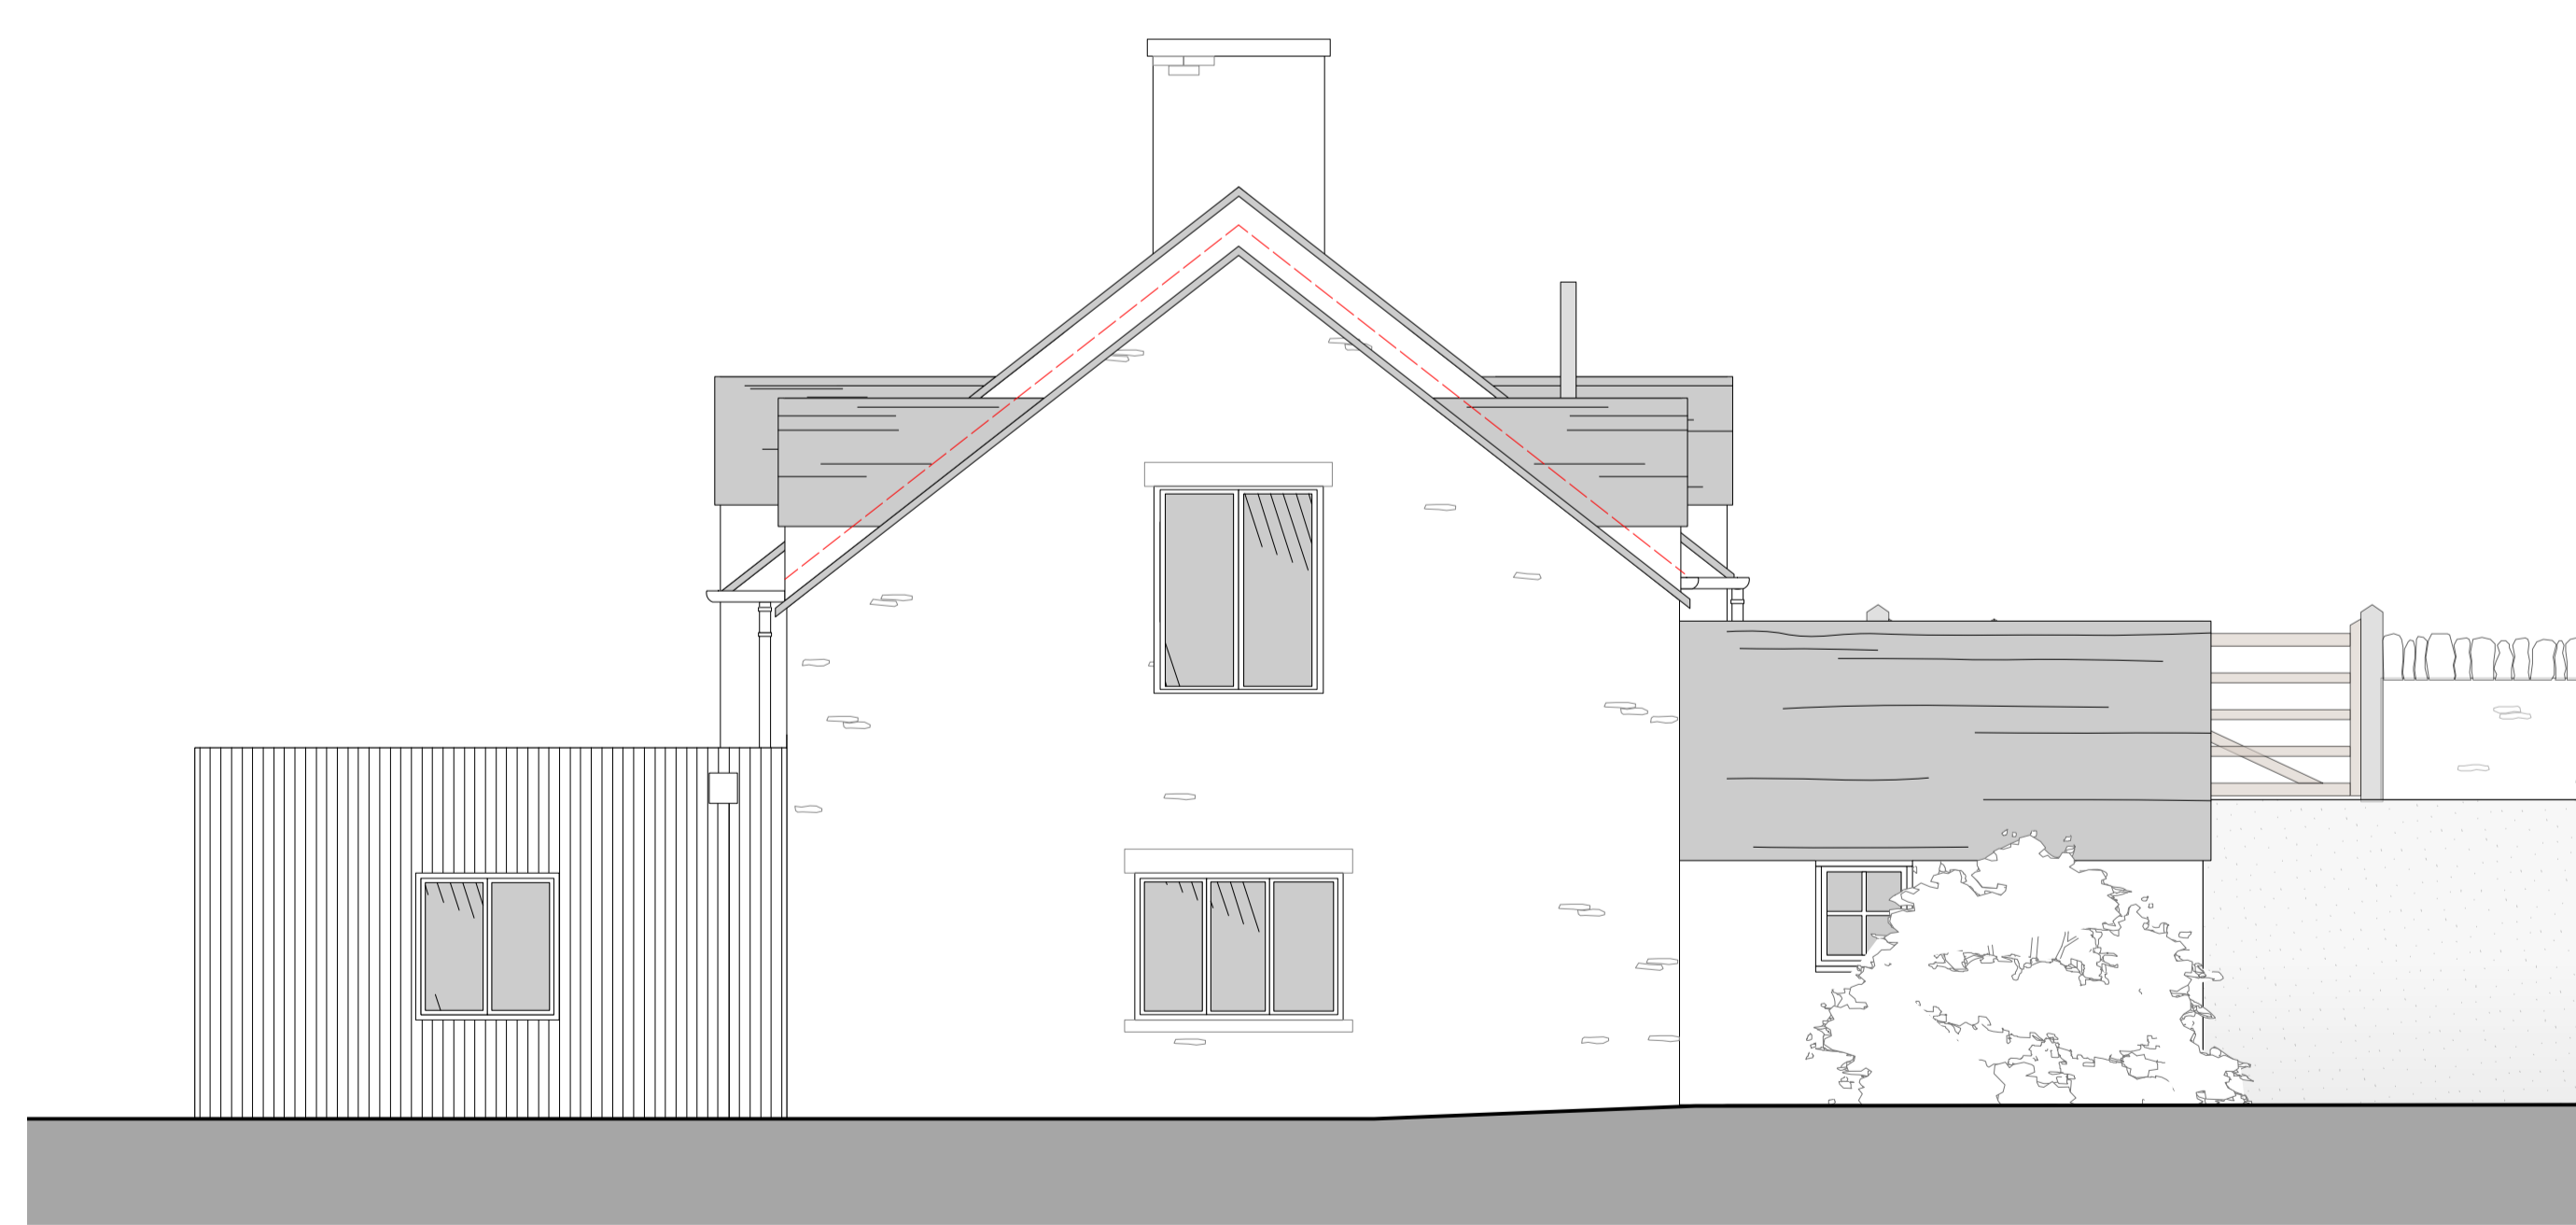

4 Proposed East Elevation
1:50 @ A1/ 1:100 @ A3

Revision Description	Date	Check	Rev
Revised elevations	15/6/21	MP	B
Revised orientation caption	30/3/21	MP	A



RRA Architects Ltd
Watershed
Wye Street
Hereford HR2 7RB
Unit A7 Elmbridge Court
Cheltenham Road East
Gloucester GL3 1JZ

E info@rraarchitects.com

www.rraarchitects.com

Gloucestershire T 01242 269 374 Hereford T 01432 278 707 Ludlow T 01584 519 747 London T 02031 300 398

Project :

Field Cottage,
84 Hampnett,
Cheltenham,
Gloucestershire,
GL54 3NN

Drawing Title :

Proposed Elevations

Status	Date	Drawn By
PLANNING	JUNE 2021	SW
Drawing No.	Revision	Scale
3411 P(2) 03	B	As Shown