



Notes.  
This Drawing is the copyright and property of Santander UK PLC. It must not be copied or published without written consent.

Do not scale from this drawing.


Rev	Description	Date	By
-			

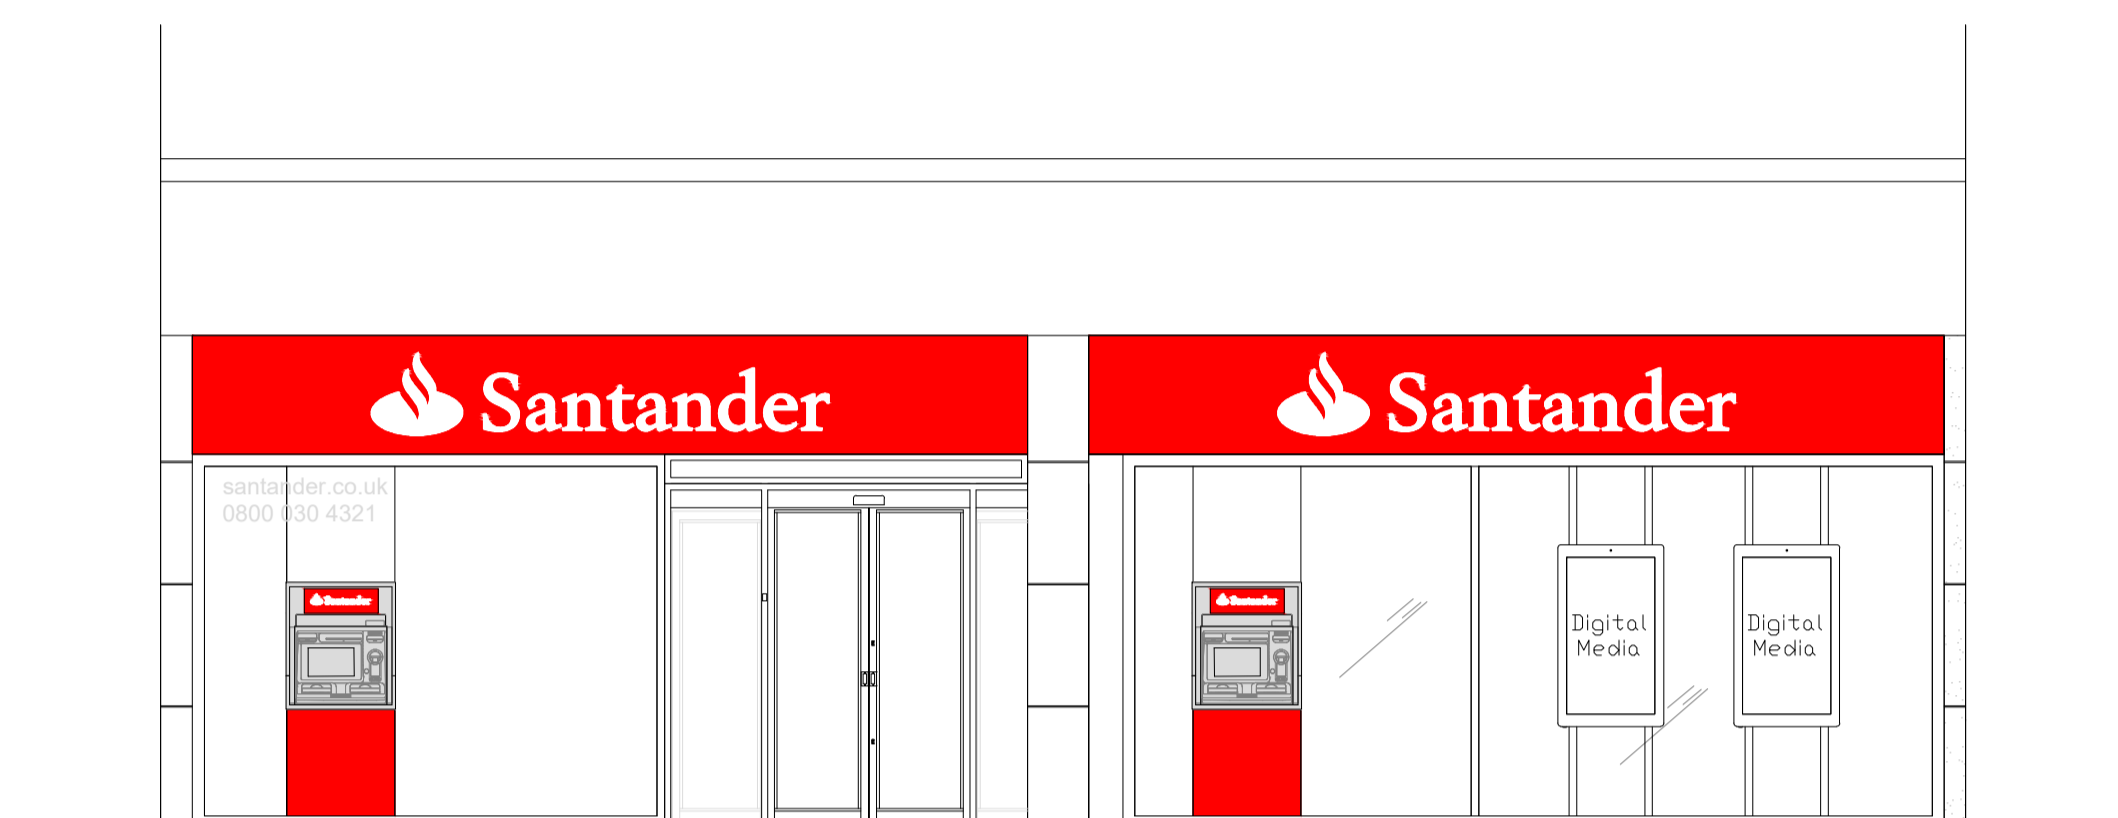

**EXISTING FRONT ELEVATION**  
1:50 @ A1, 1:100 @ A3

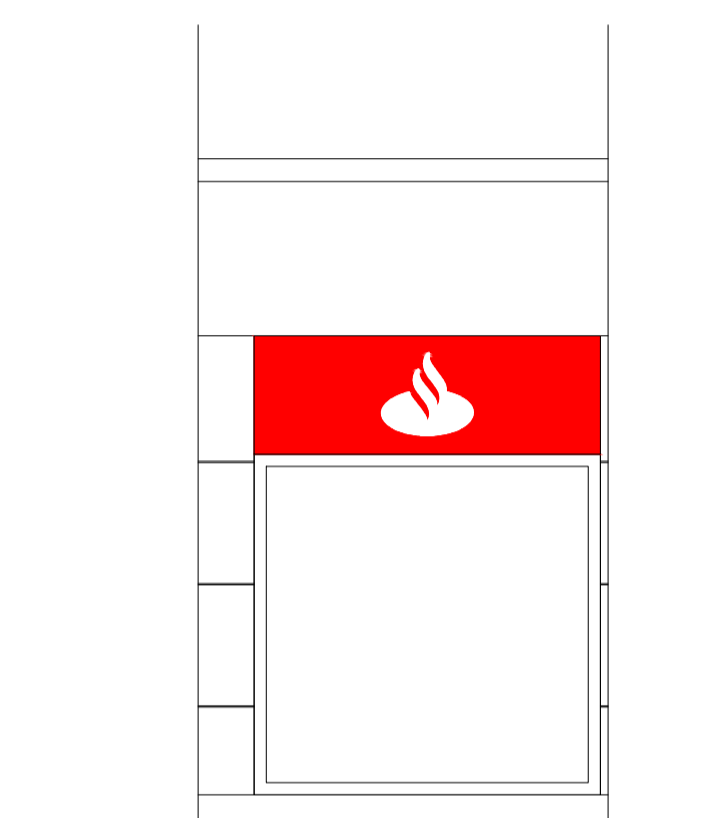

**EXISTING SIDE ELEVATION**  
1:50 @ A1, 1:100 @ A3

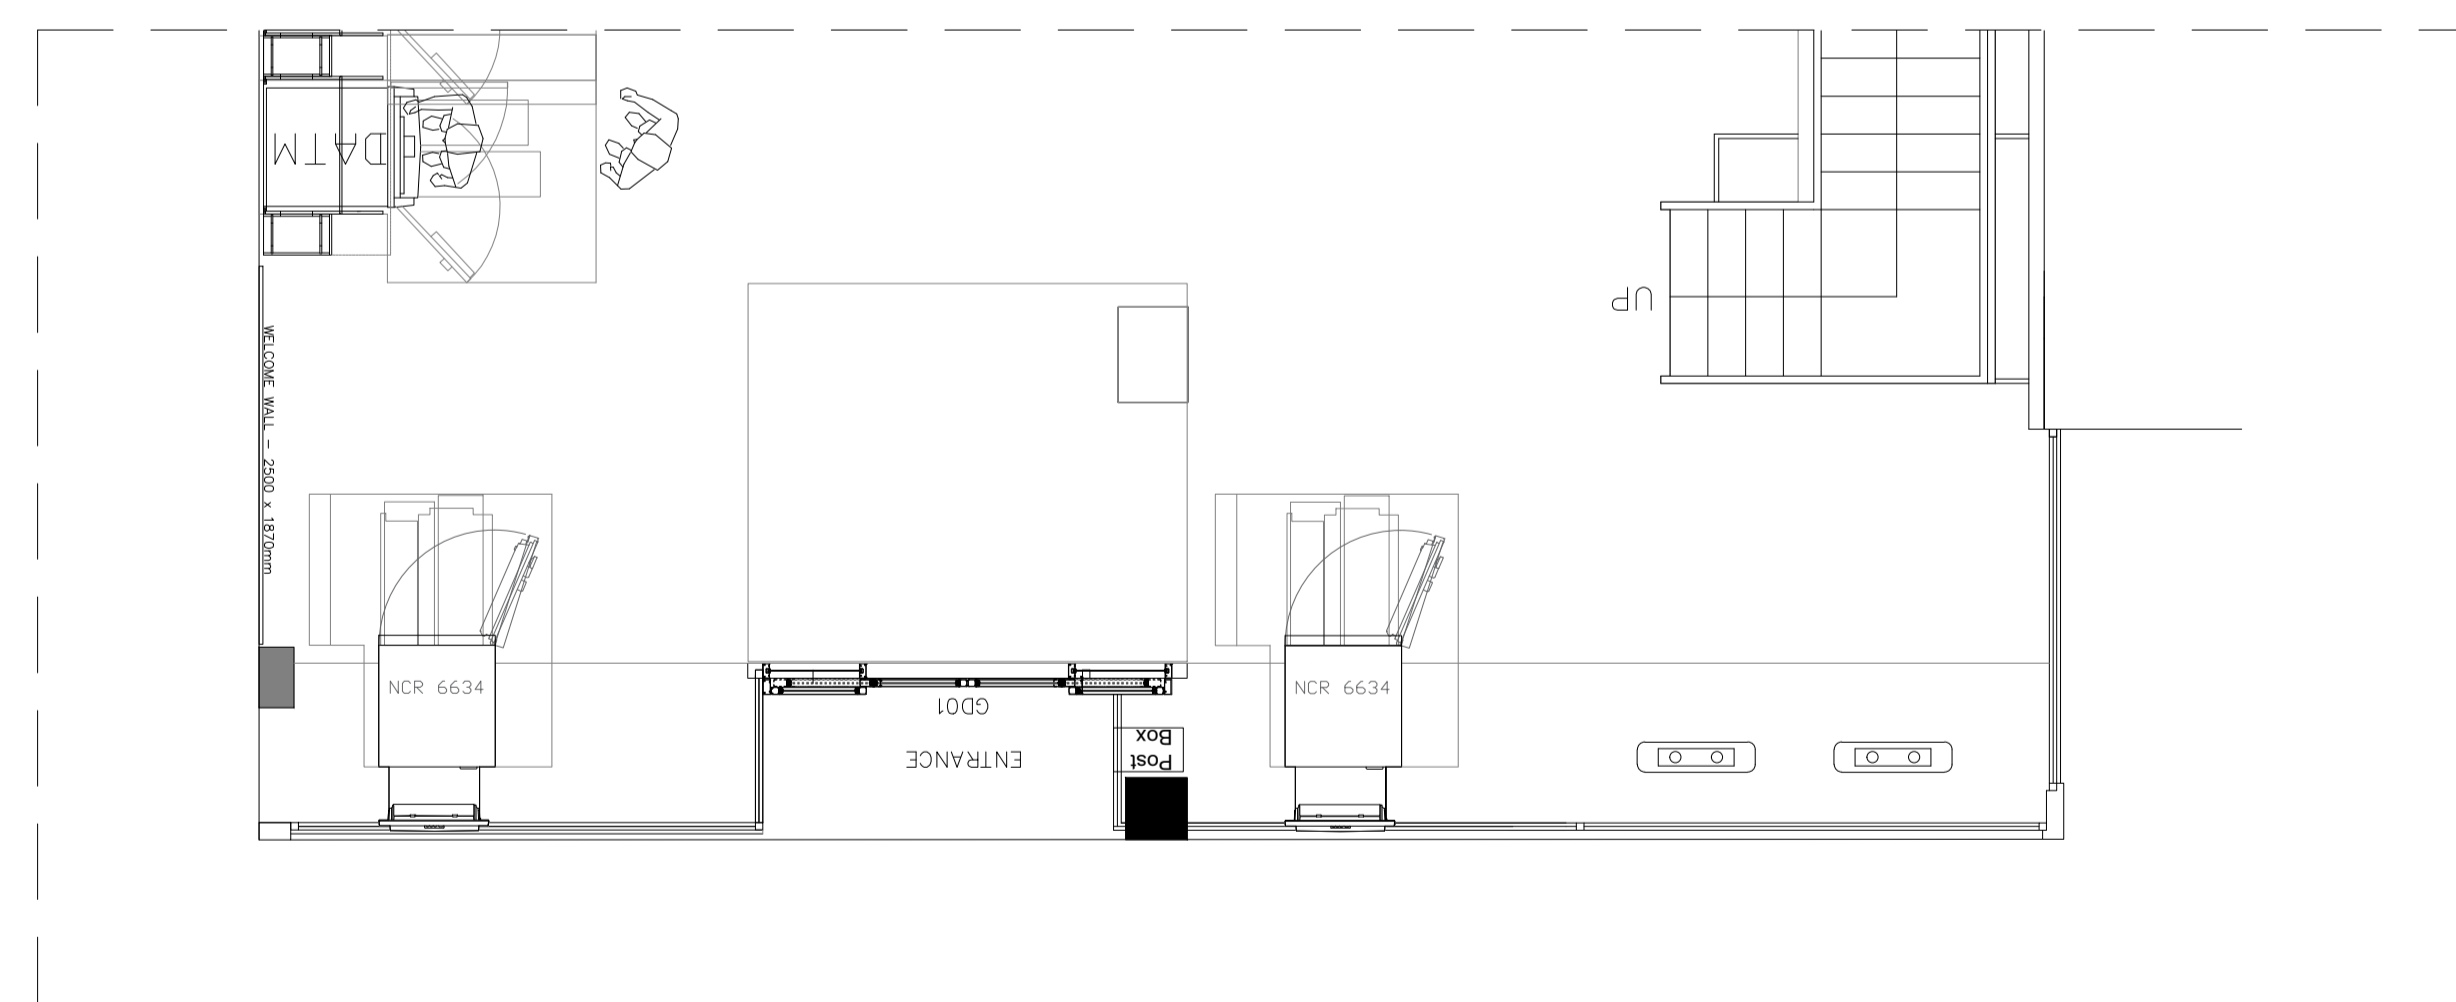

**EXISTING SHOPFRONT PLAN**  
1:50 @ A1, 1:100 @ A3



Project  
Stockport MW  
66-68 Merseyway,  
Greater Manchester, SK1 1PL

Title  
Existing Front and Side  
Elevations

Scale  
1:50 @ A1 & 1:100 @ A3

Drn BG	App
-----------	-----

Date 12/03/2024	Date
--------------------	------

Consultants' drawing number 2201-A-0771-2000	brand <b>UOM</b>
-------------------------------------------------	---------------------

Client drawing number StockportMW-0771-FR-SI-EL-EX	rev. -
-------------------------------------------------------	-----------