



AS EXISTING

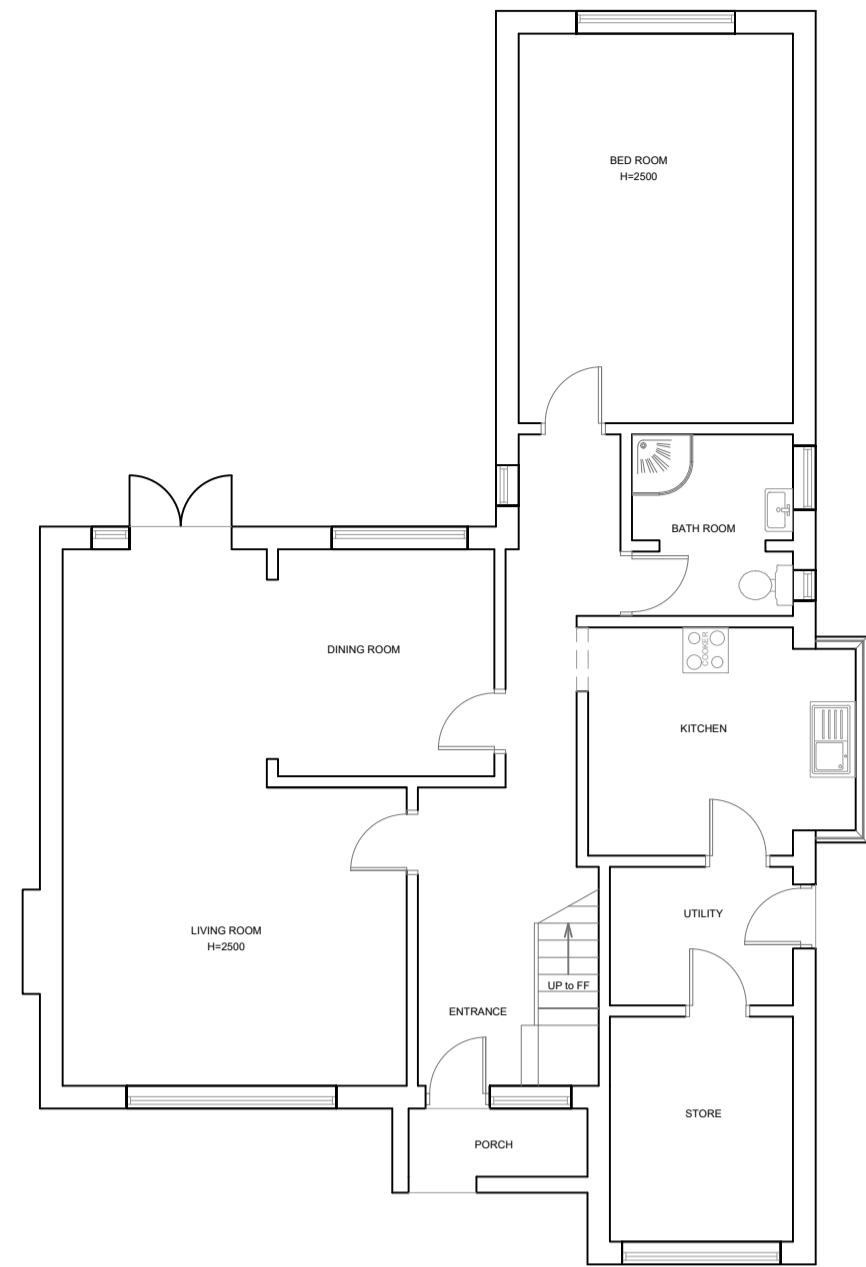


EXISTING GROUND FLOOR PLAN

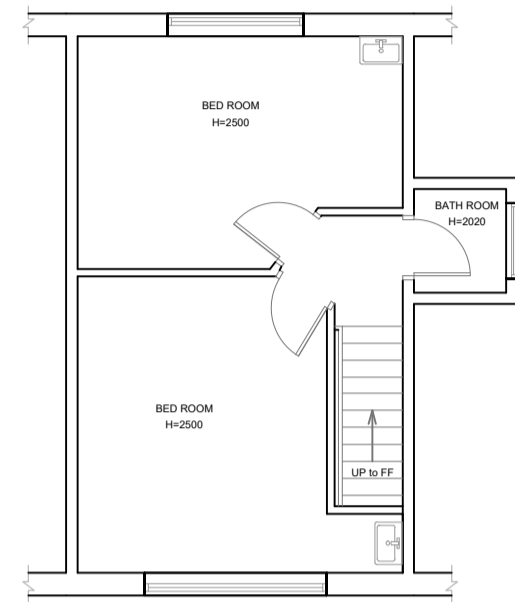


EXISTING 1ST FLOOR

AS PROPOSED

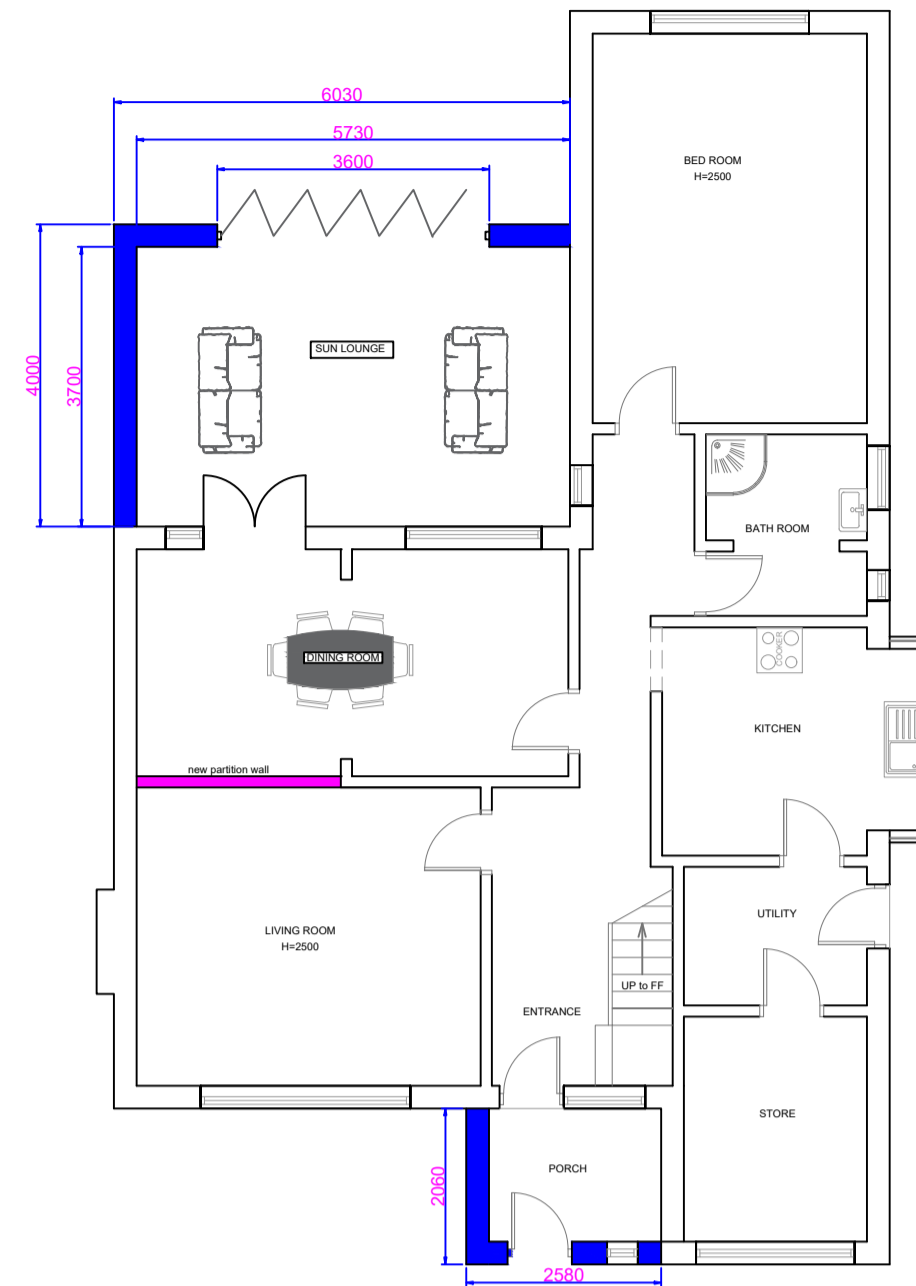

PROPOSED GROUND FLOOR PLAN

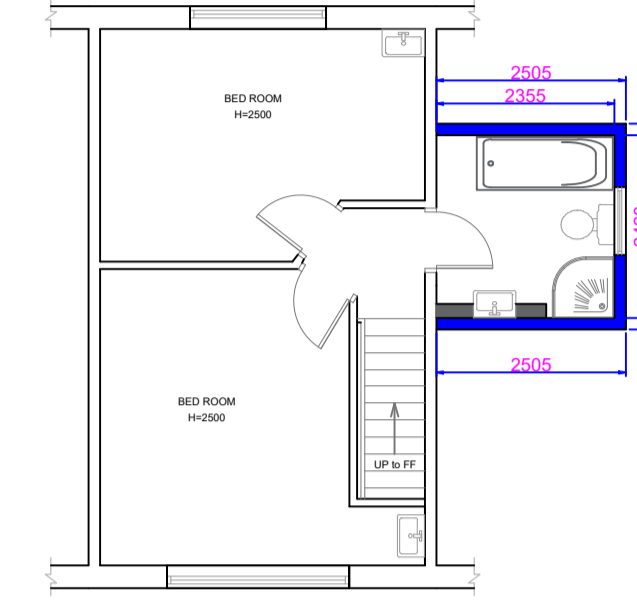


PROPOSED 1ST FLOOR

PRELIMINARY SKETCH ONLY  
NOT FOR USE ON SITE



EXISTING FRONT ELEVATION

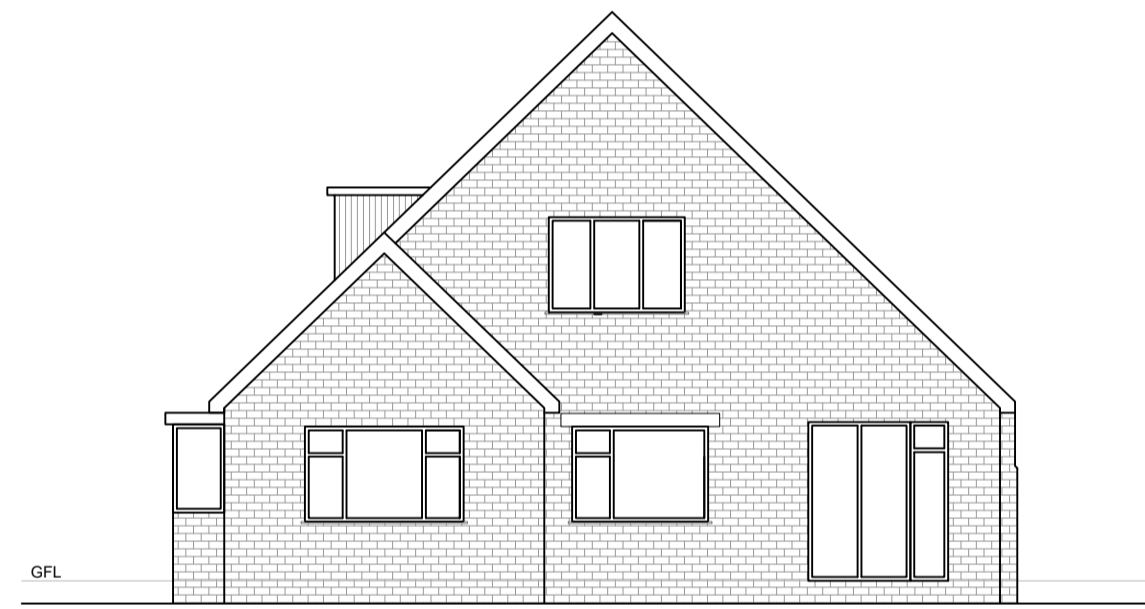

EXISTING REAR ELEVATION



PROPOSED FRONT ELEVATION



PROPOSED REAR ELEVATION


PRELIMINARY SKETCH ONLY  
NOT FOR USE ON SITE




EXISTING RH SIDE ELEVATION



PROPOSED RH SIDE ELEVATION

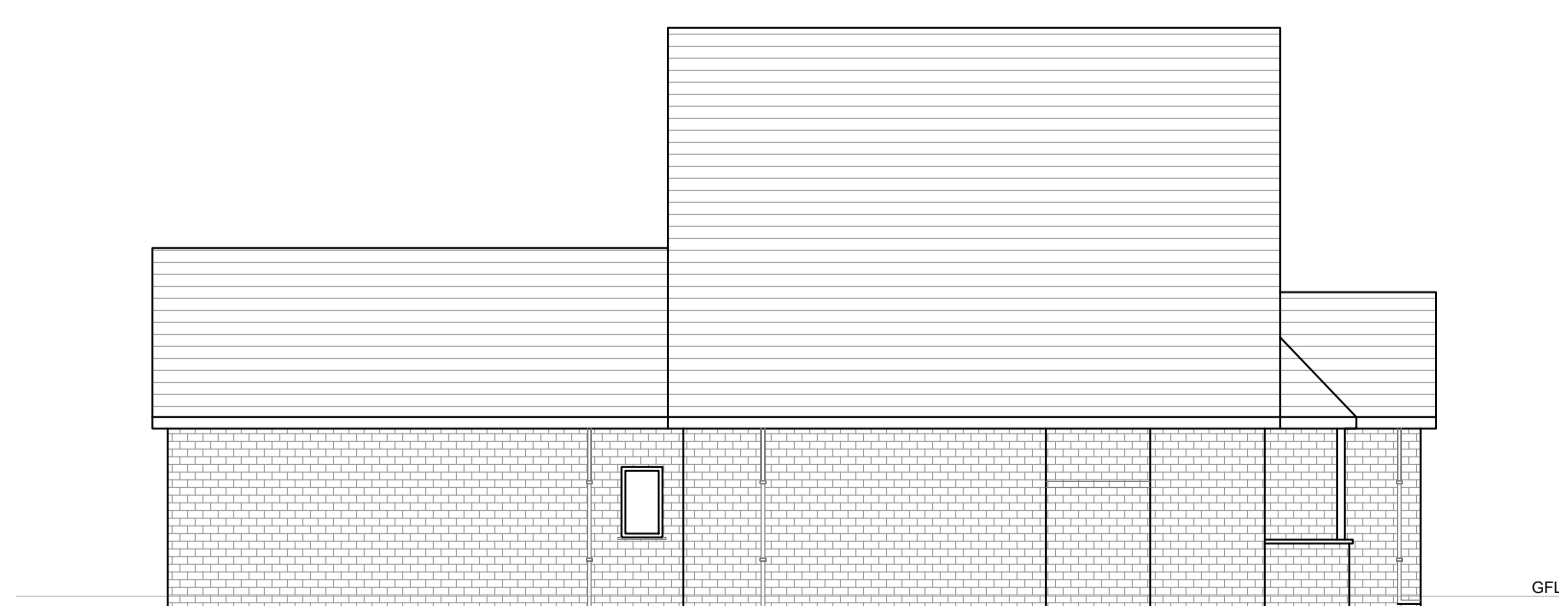

EXISTING LH SIDE ELEVATION

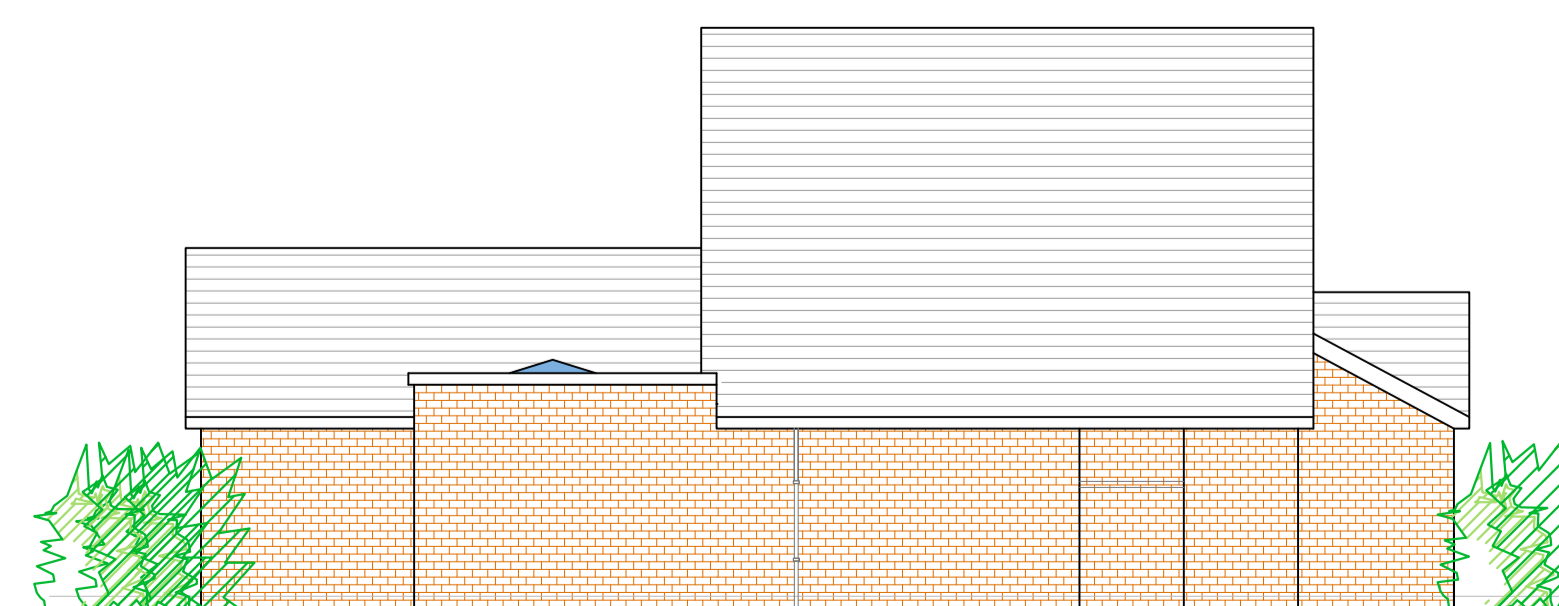

PROPOSED LH SIDE ELEVATION

NOTES

REVISIONS

PROJECT: 7 SANDIWAY, BRAMHALL.

CLIENT: LESLEY MC KEND

SCALE: 1:100 @ A1 SHEET

REFERENCE NO: 1409 PRELIM SKETCH ONLY

**BARRY CULLEN**  
**ARCHITECTURE LTD**  
email: [barrycullenarchitecture@gmail.com](mailto:barrycullenarchitecture@gmail.com)  
mob: 07851262695

