


**Pool & Plant Room Front Elevation**  
Scale 1:20

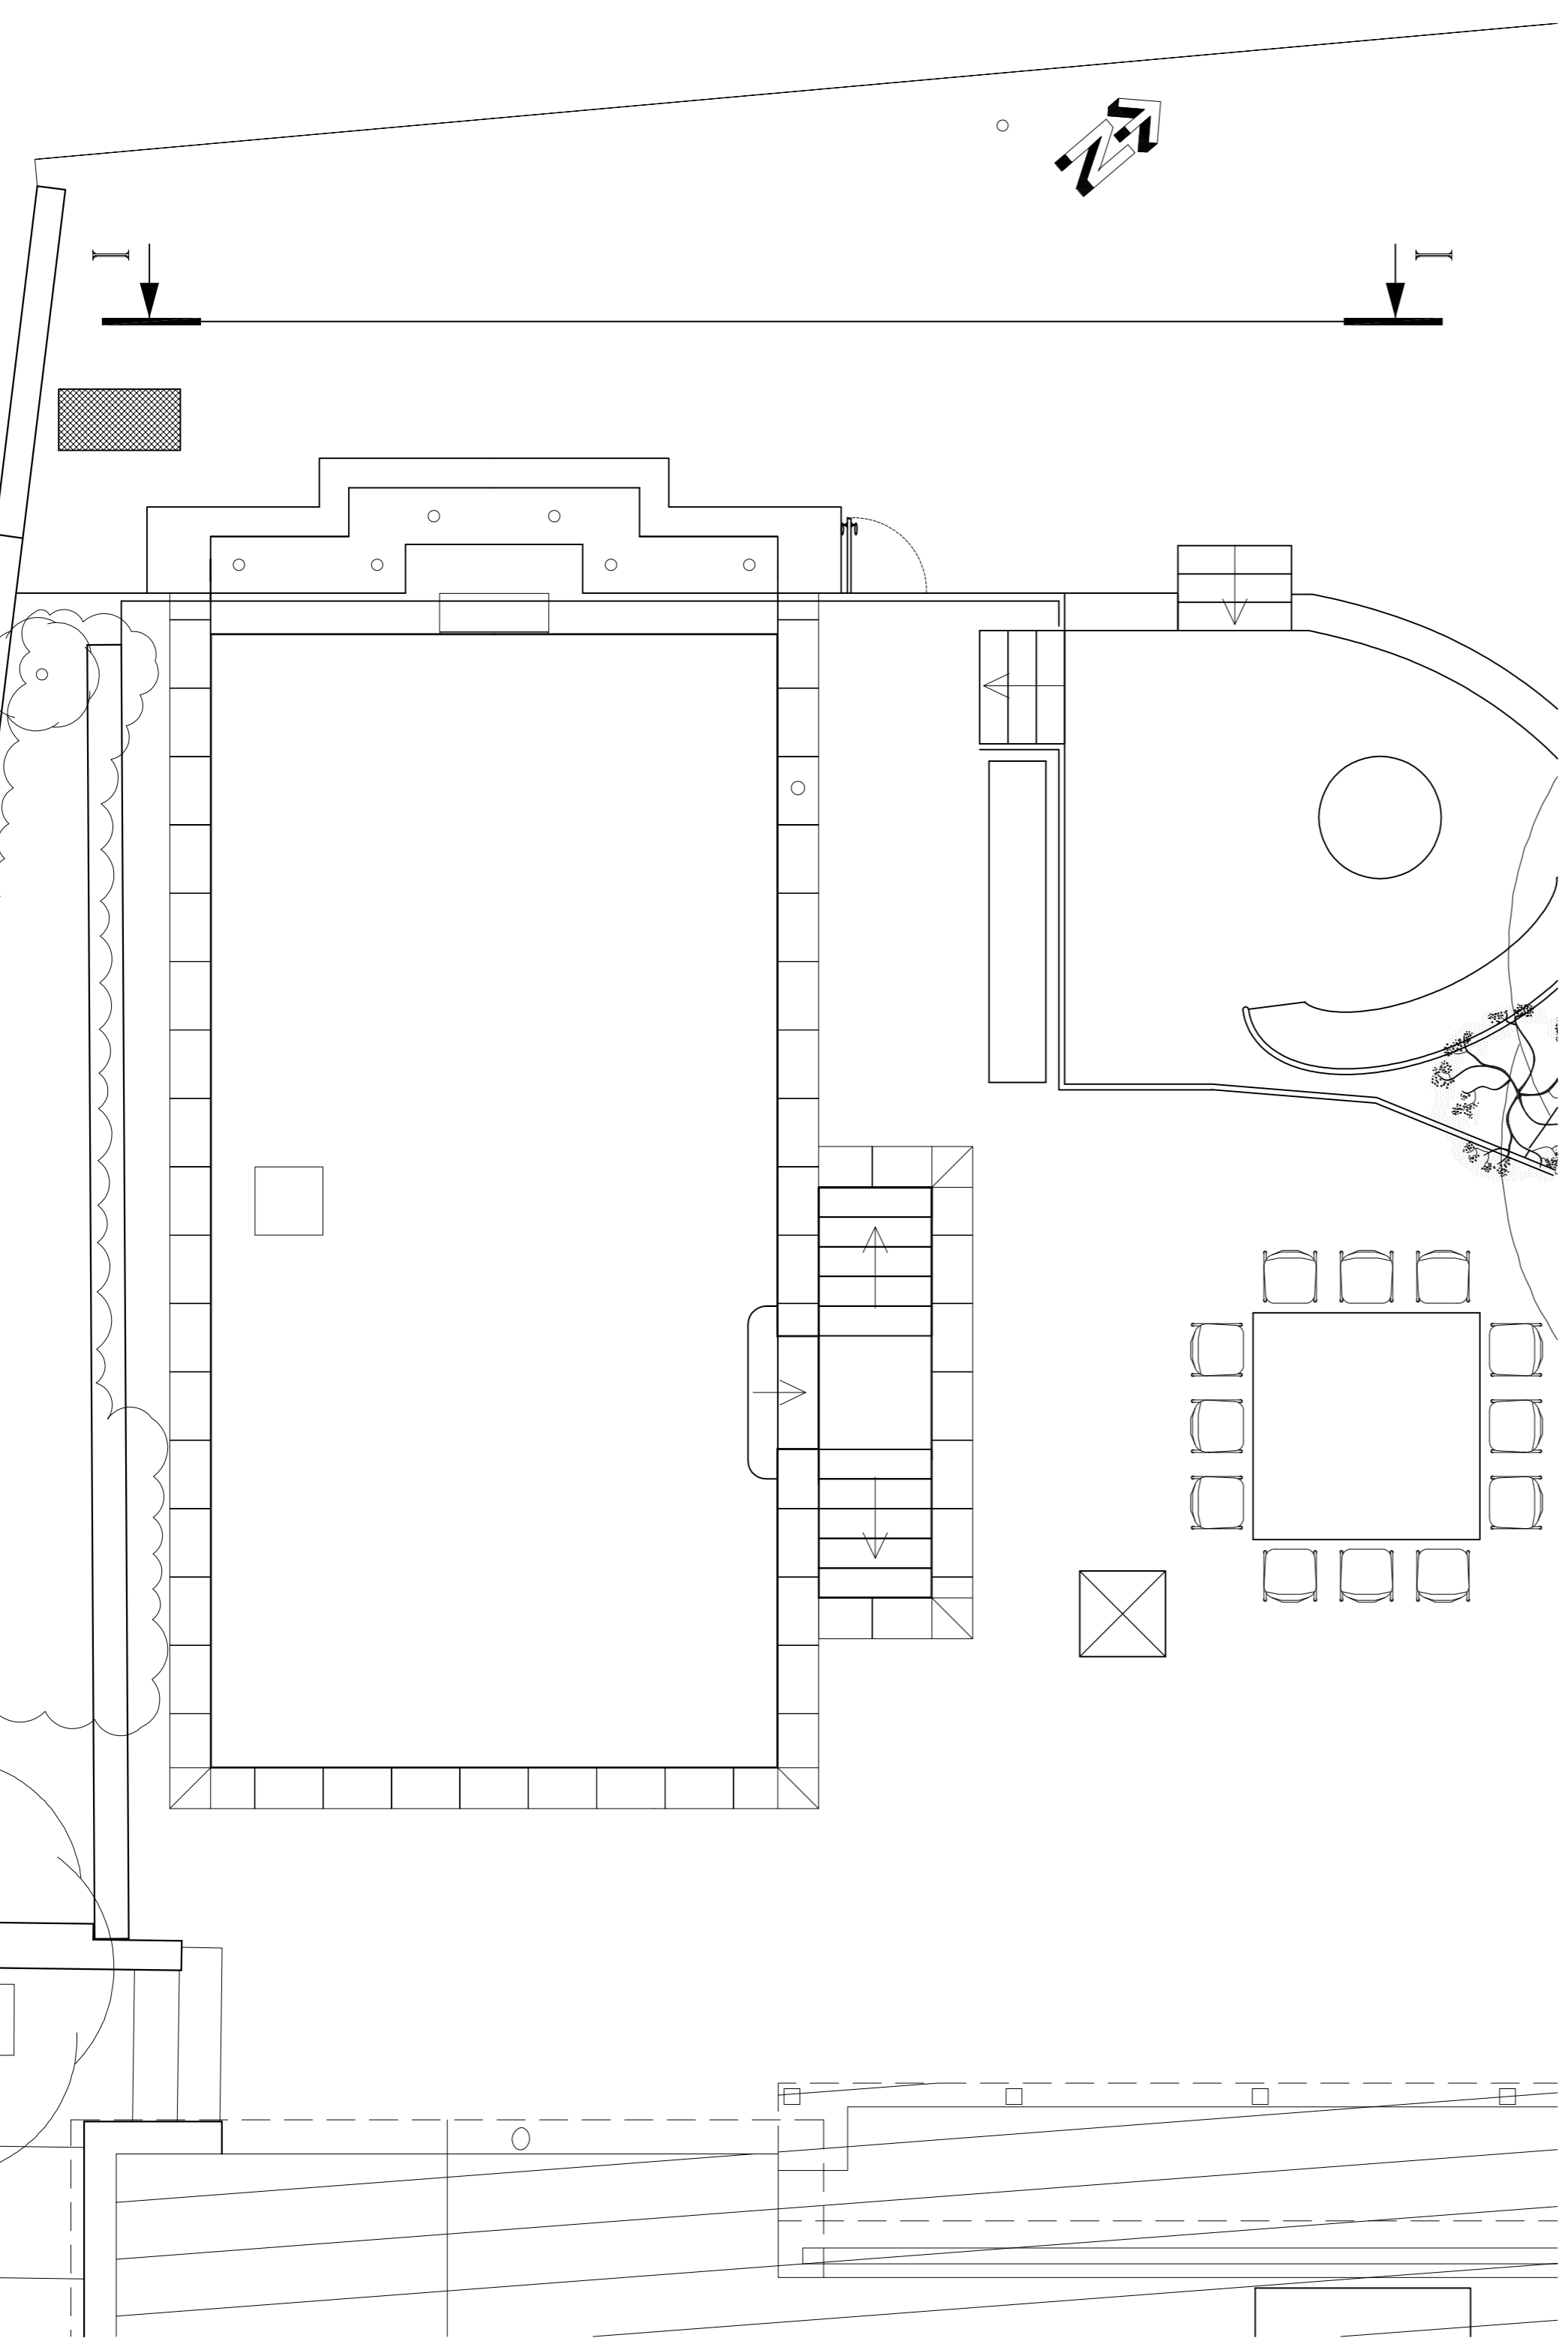

**Pool General Arrangement Plan**  
Scale 1:50

**DRAWING ISSUE**  
For Comment  
Date: 28/03/24

Rev.	Description	Chk By	Date
A	Revise elevation.		28/03/24
B	Revise plant room door		28/03/24

**Jeremy Nabarro and Associates**  
The Chapel  
Chappel Row, Titchington  
Whitshire, SN14 6PP  
Tel: 07973 517655  
E-mail: jeremy@pooldesignltd.com

Project: 76 Panorama Road,  
Sandbanks,  
Poole,  
BH13 7RP

Title: Front Elevation  
of Pool & Plant Room

Drawn By: P33  
Date: 18/03/24  
Drawing No.: P33  
Scale: 1:50 1:20  
Revision: A1  
Approval Status: B

Checked by Client: \_\_\_\_\_  
Checked by Architect: \_\_\_\_\_

Do NOT scale from this drawing.

For Construction: For Comment ✓

Tolerance: ± 1.0  
Units: ALL DIMS IN mm  
ALL LEVELS IN mm  
UNLESS OTHERWISE STATED  
ANGLES ± 0'30"

**© COPYRIGHT**  
This drawing has copyright and may not be copied in whole or in part or used for any purpose other than that it is supplied without express written consent from Jeremy Nabarro and Associates