


Existing South Elevation
Scale 1:50

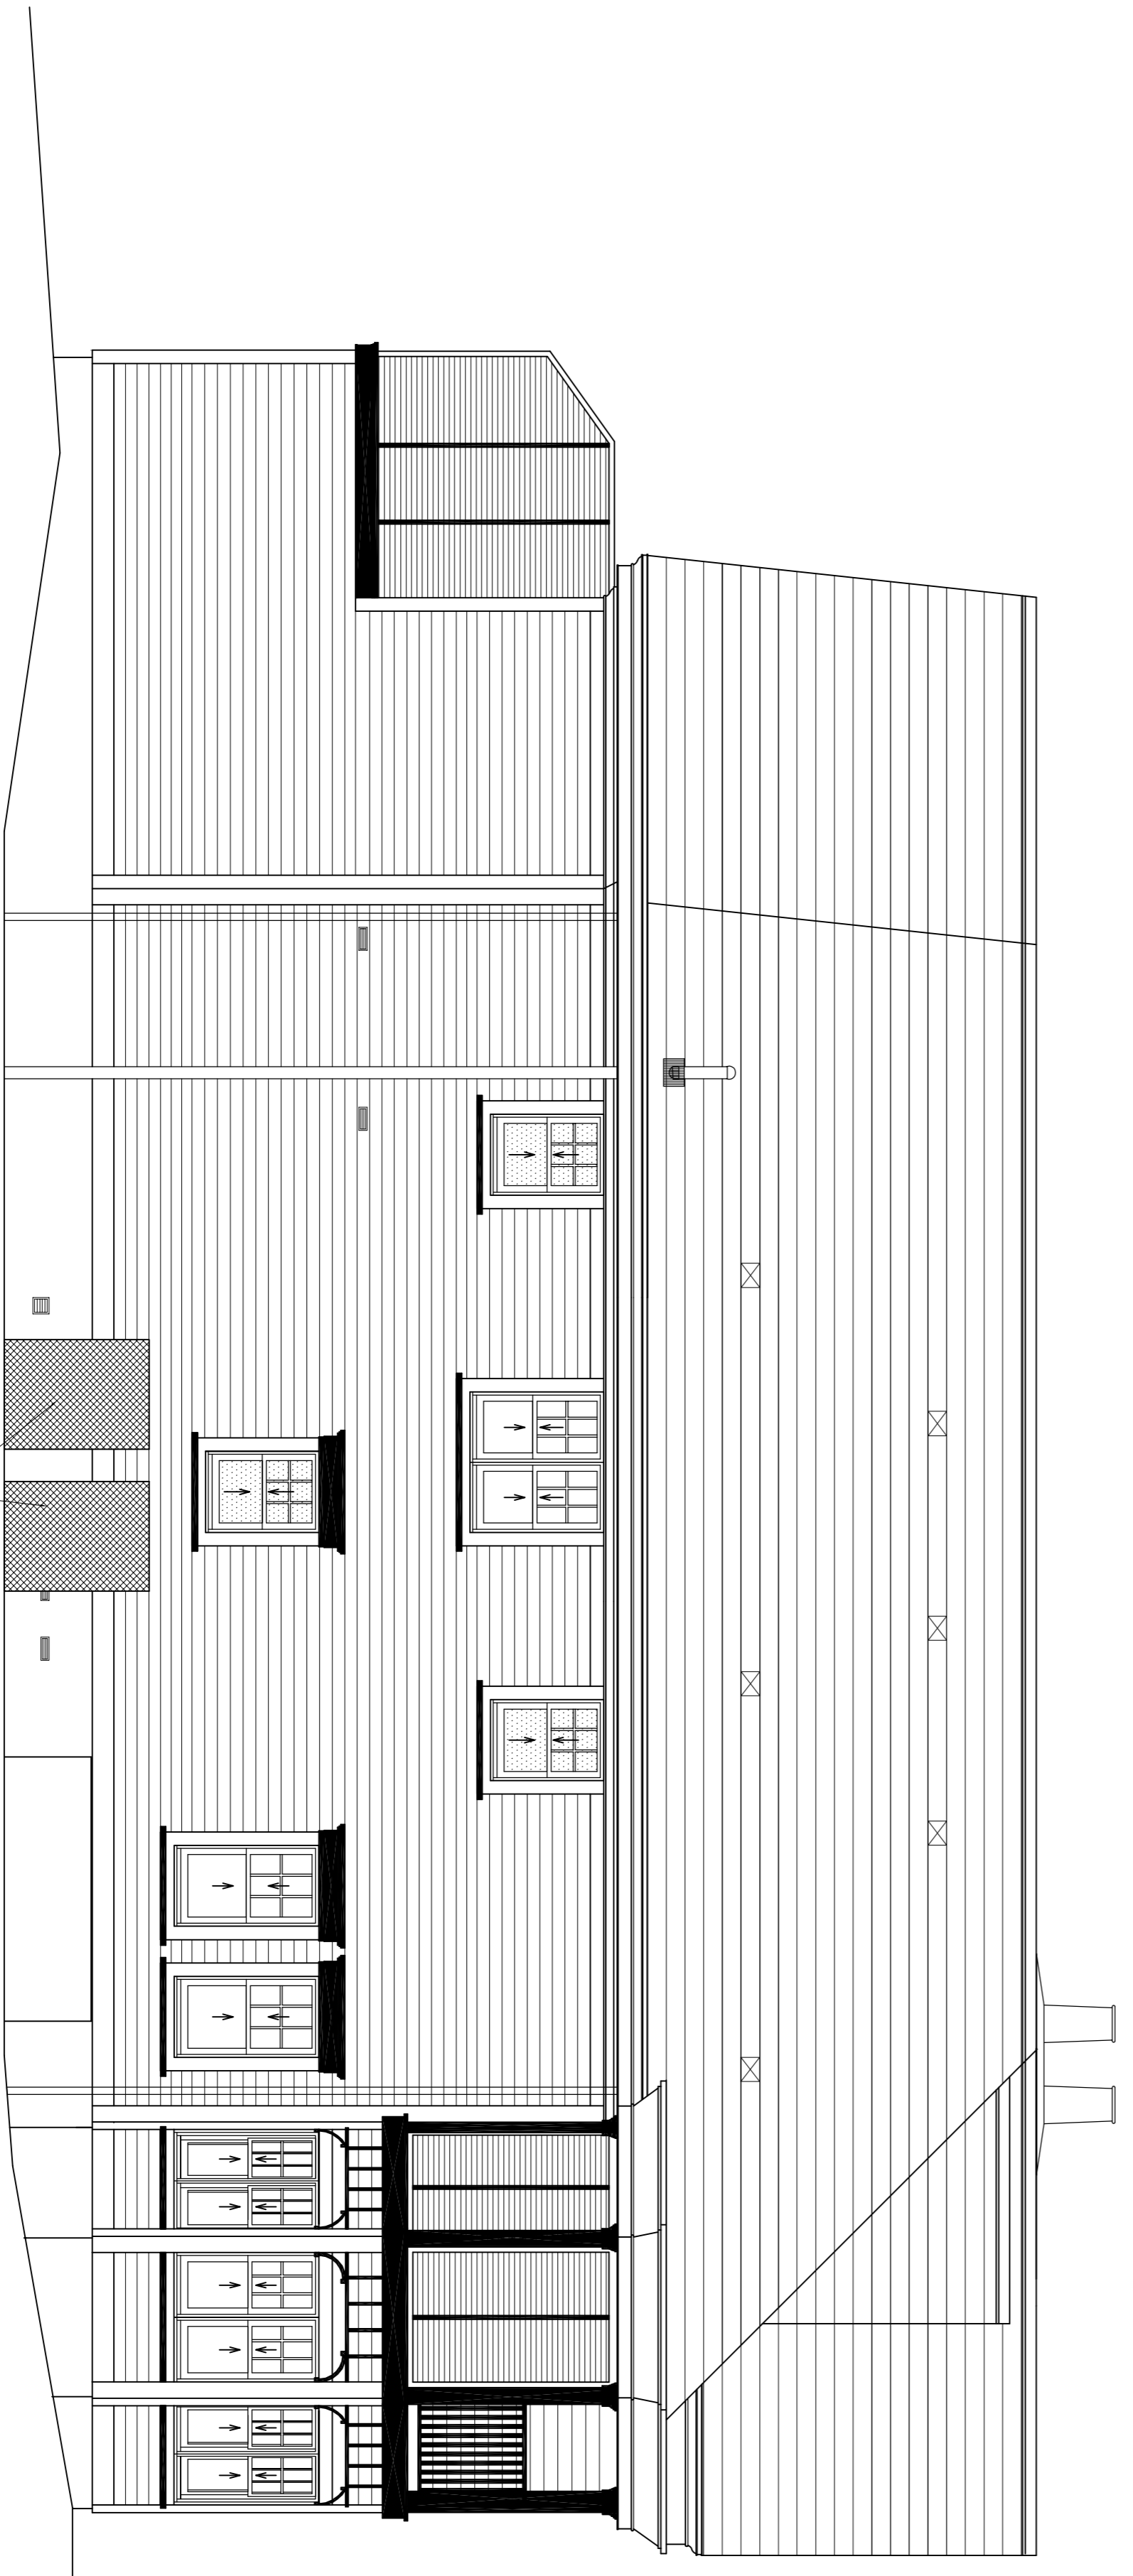

Existing East Elevation
Scale 1:50

Existing heat pumps

DRAWING ISSUE
For Comment
Date: 21/04/24

Rev.	Description	Chk By	Date

Jeremy Nabarro and Associates
The Chapel
Chapel Row, Titchington
Wiltshire, SN14 6PD
Tel: 07973 517655
E-mail: jeremy@pooledesignltd.com

Project: 76 Panorama Road,
Sandbanks,
Poole,
BH13 7RP

Title: South & East
Existing Elevations
Drawn By: [Signature]
Date: 19/04/24
Scale: 1:50
Revision: A1
Approval Status: [Signature]
Checked by Client: [Signature]
Checked by Architect: [Signature]
Do NOT scale from this drawing.
For Construction: [Signature]

Units: ALL DIMS IN mm
ALL LEVELS IN mm
UNLESS OTHERWISE STATED
Tolerance: ± 1.0
ANGLES ± 0.30'

© COPYRIGHT
This drawing has copyright and may not be copied in whole or in part or used for any purpose other than that it is supplied without express written consent from Jeremy Nabarro and Associates