


**Existing North Elevation**  
Scale 1:50

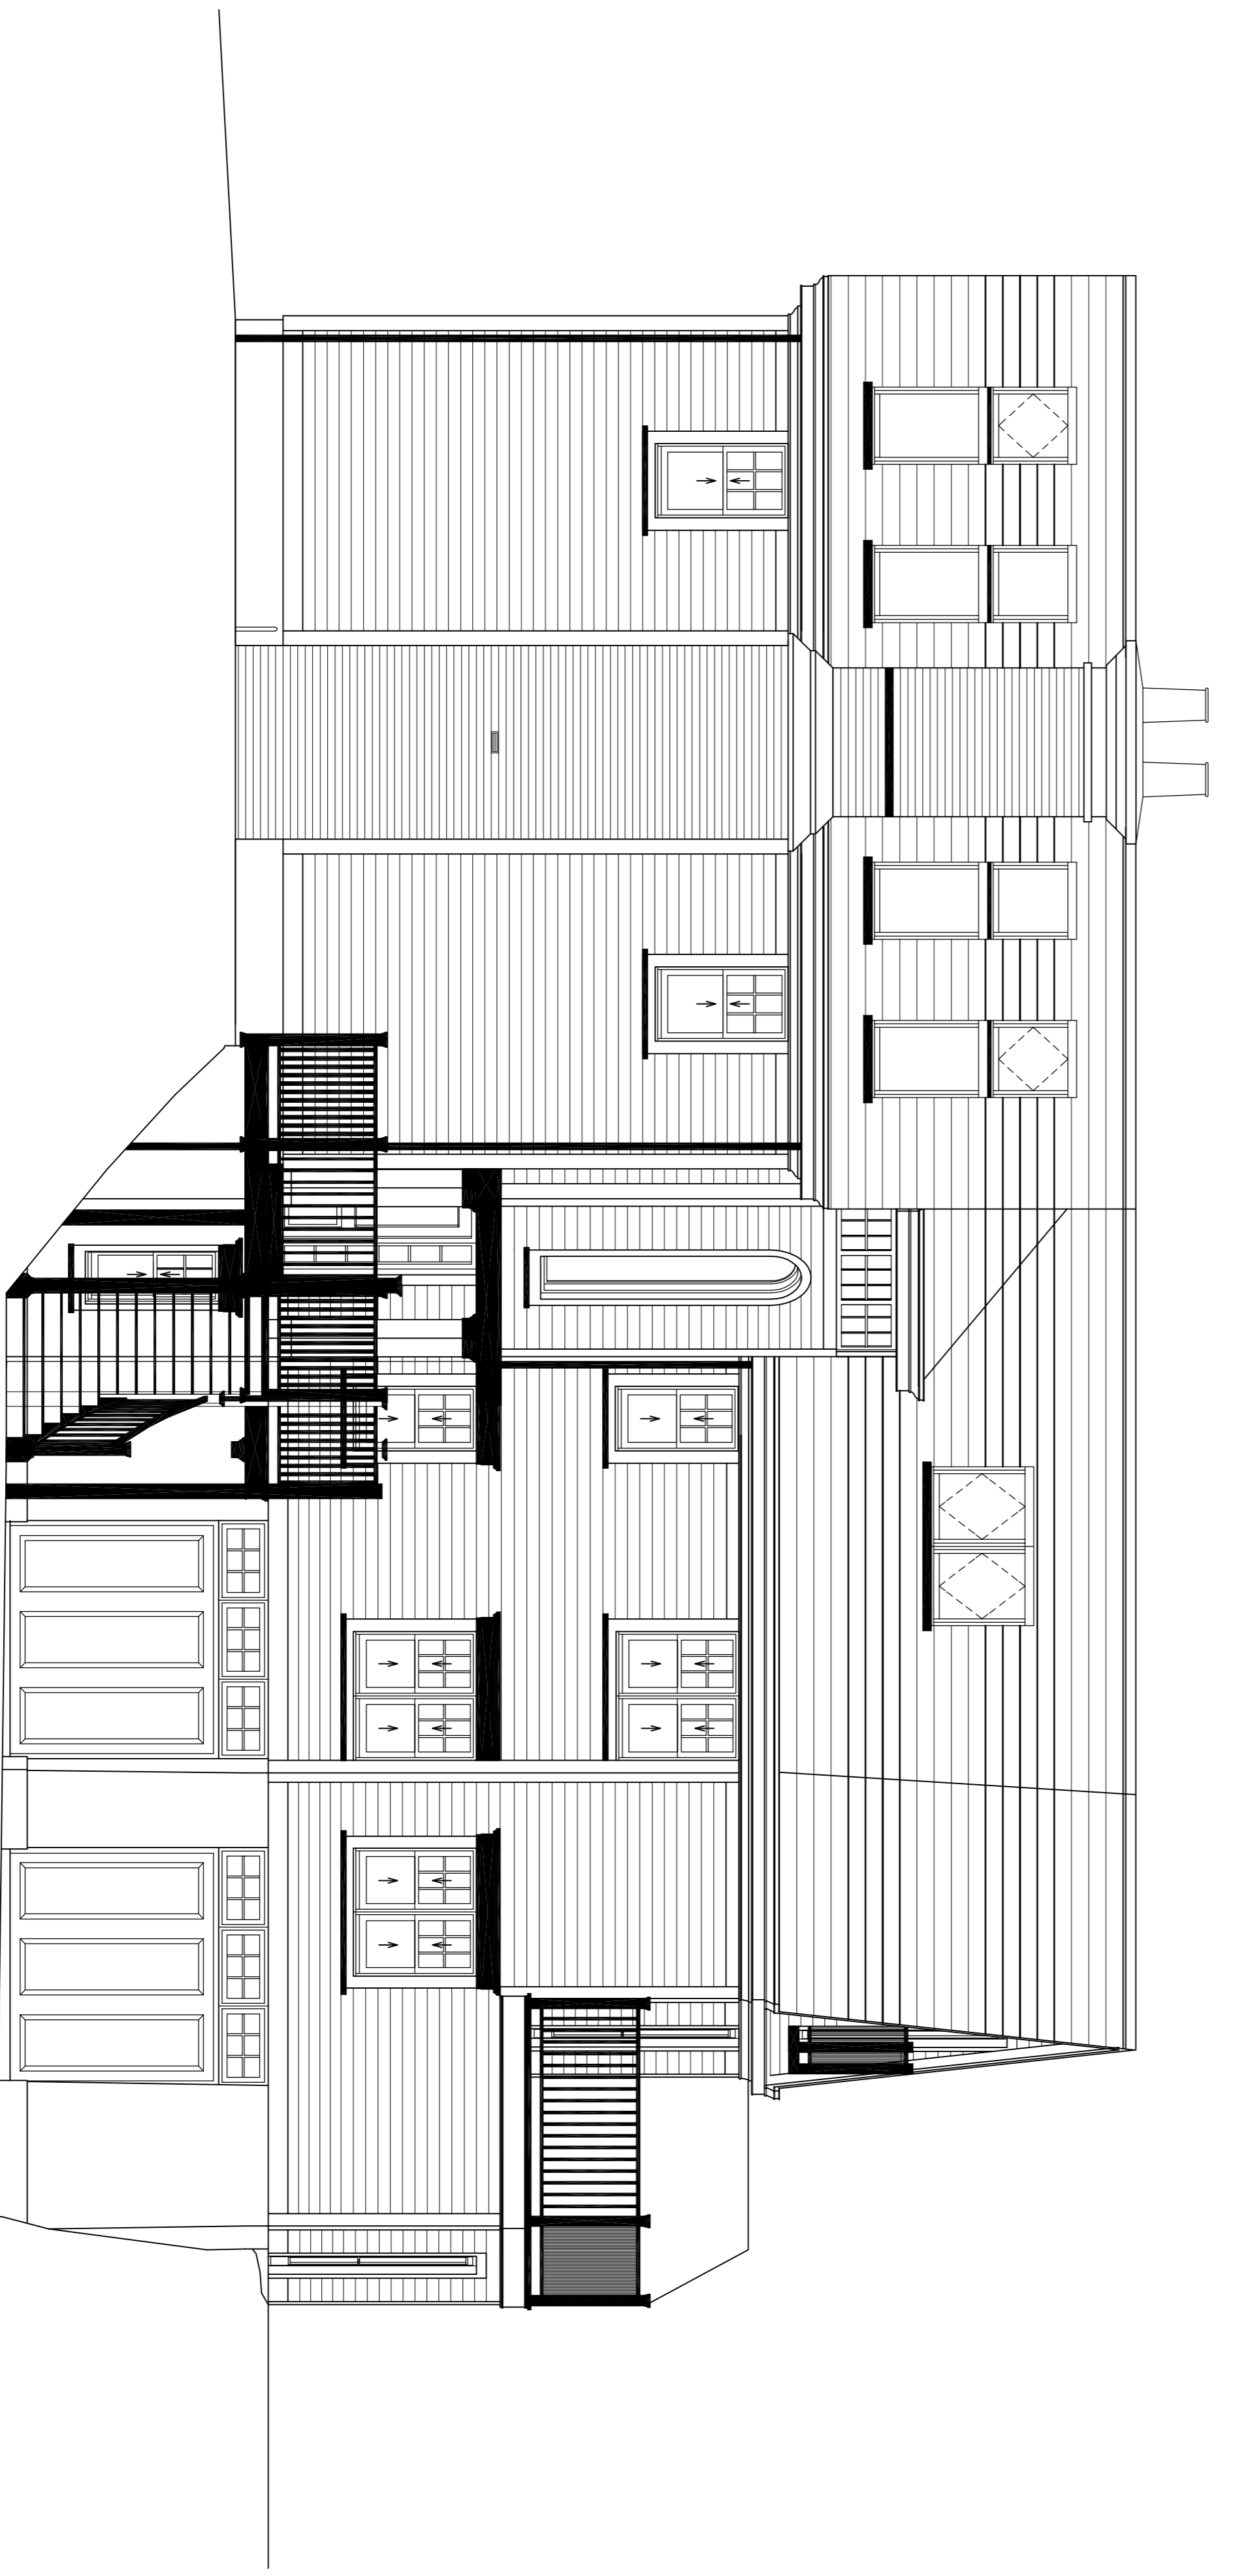

**Existing West Elevation**  
Scale 1:50

**DRAWING ISSUE**  
For Comment  
Date: 21/04/24

Rev.	Description	Chk By	Date

**Jeremy Nabarro and Associates**  
The Chapel  
Chapel Row, Tockington  
Whitshire, SN14 6PD  
Tel: 07973 517655  
E-mail: jeremy@poodesignltd.com

Project: 76 Panorama Road,  
Sandbanks,  
Poole,  
BH13 7RP

Title: North & West  
Existing Elevations  
Drawing No.: P35

Drawn By: 19/04/24  
Date: 19/04/24  
Scale: 1:50  
Revision: A1  
Approval Status: Approved  
Checked by Architect:

Do NOT scale from this drawing.  
For Construction:   
For Comment:   
Units: ALL DIMS IN mm  
Tolerance: ± 1.0  
ANGLES ± 0.30°  
UNLESS OTHERWISE STATED

**© COPYRIGHT**  
This drawing has copyright and may not be copied in whole or in part or used for any purpose other than that it is supplied without express written consent from Jeremy Nabarro and Associates