


REVISIONS:		
REV:	DATE:	REVISION:
		RW:

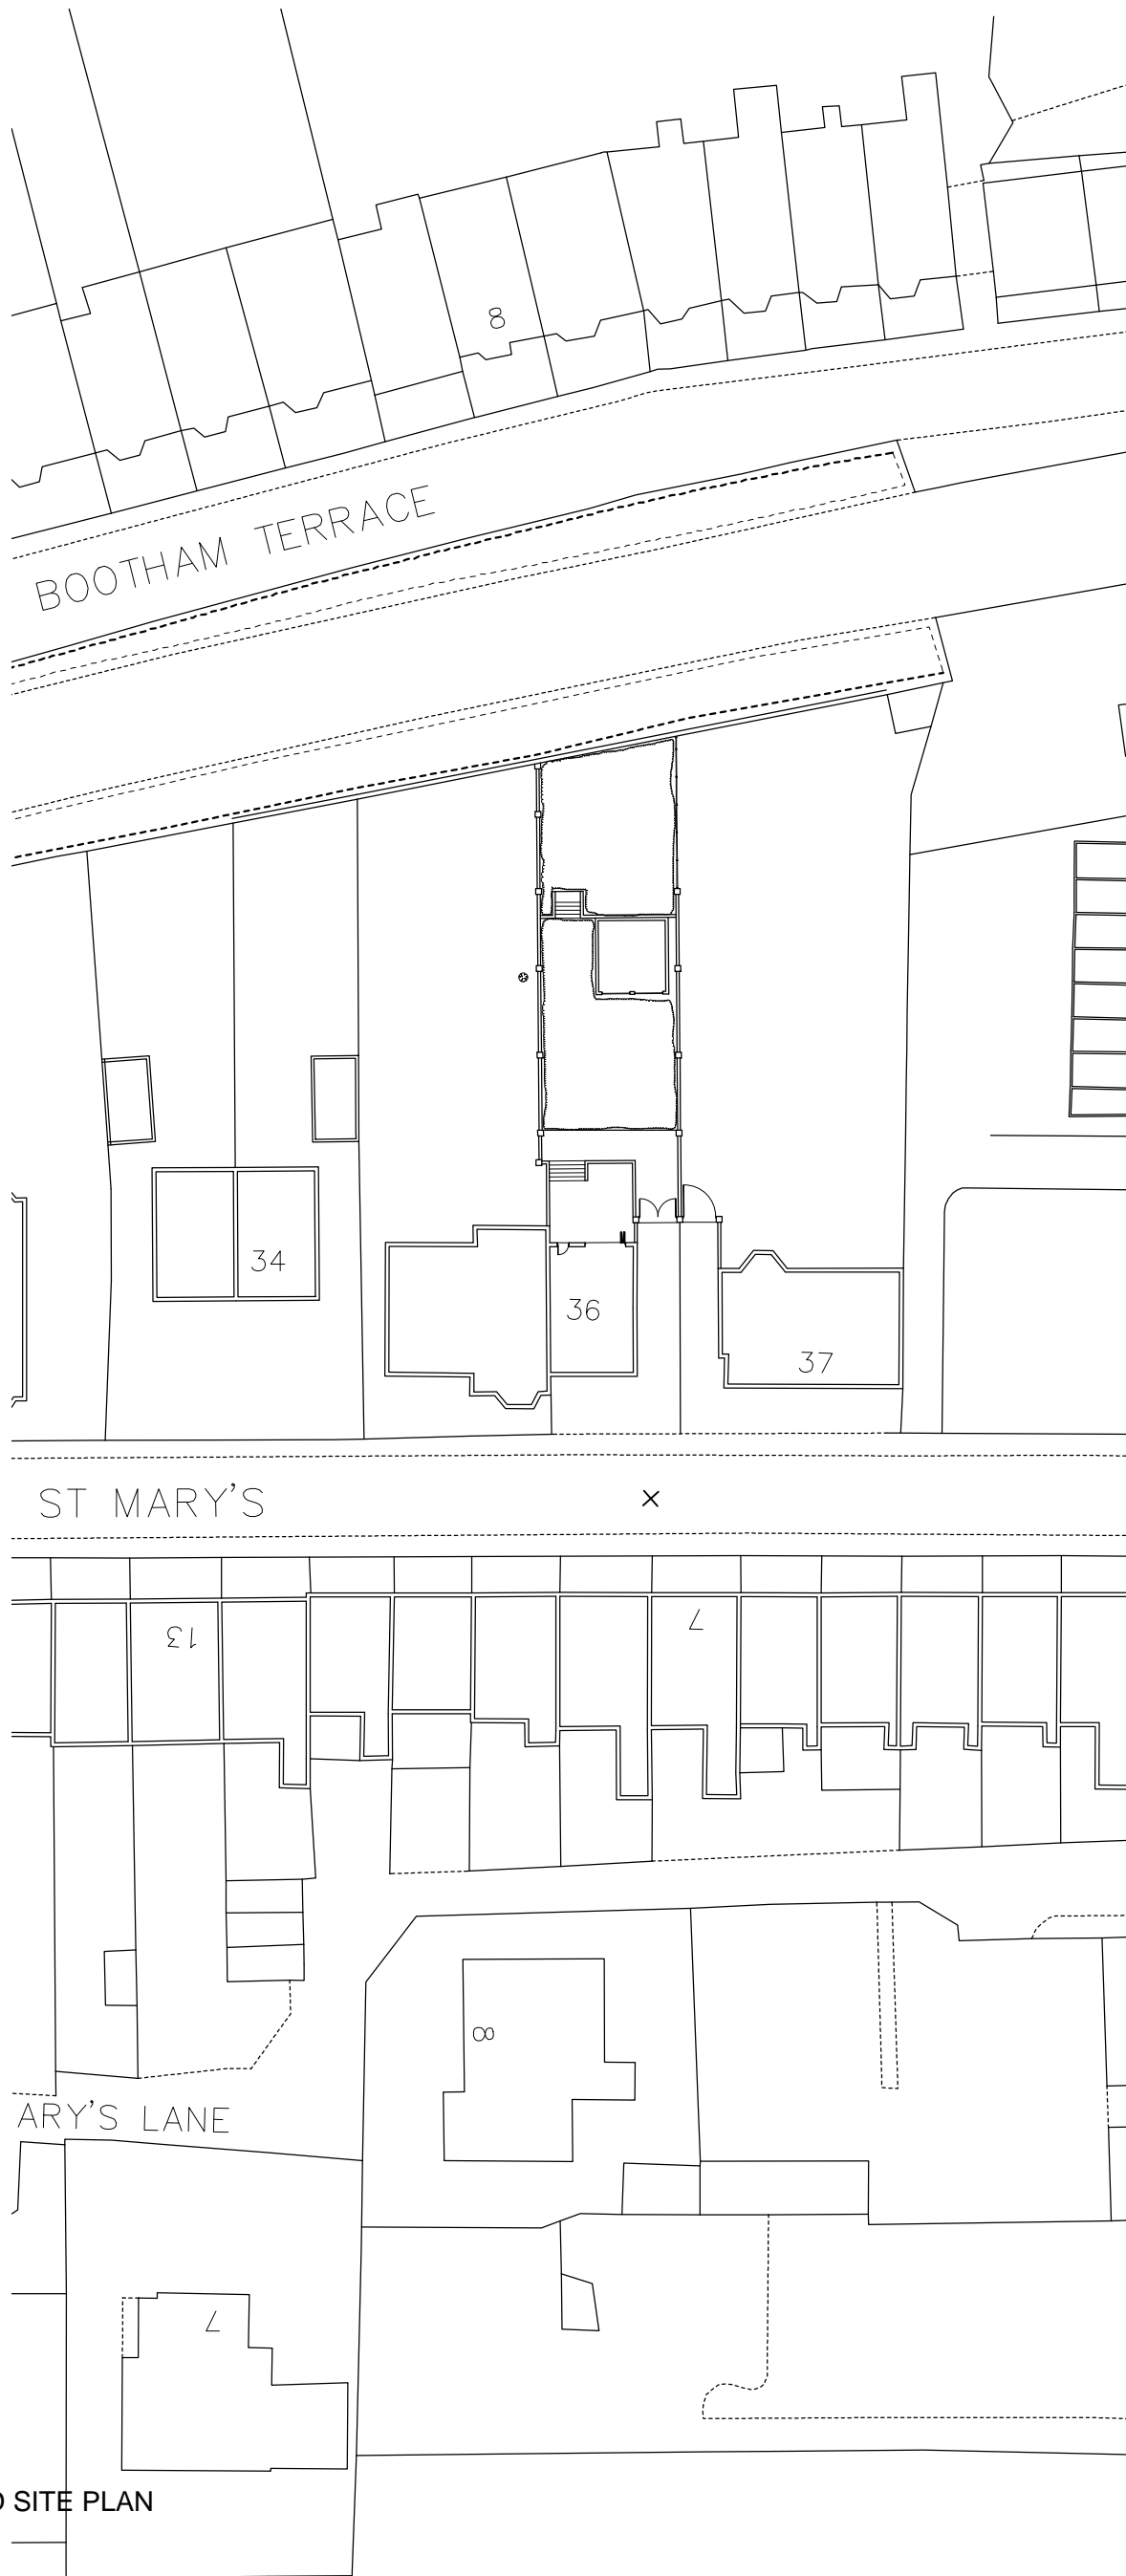

CLIENT
 MD JAMES DU LIEU
 36 ST. MARYS YORK

PROJECT
 REPLACEMENT OF EXTG. WEST
 BOUNDARY REAR FENCE WITH
 CLAMP BRICK BOUNDARY WALL

TITLE
 PROPOSED SITE PLAN

STATUS
 CONSERVATION AREA CONSENT

DATE: FEB 24
 SCALE: 1:500

DRAWING NUMBER
 2024 10 04

CAD DETAILS
 XREF'S:
 PCH: LScale: Size: A3

Do NOT scale this drawing. Figured dimensions only are to be used.
 Any discrepancies between this drawing and other information shall be reported to the Architect.
 MODIFICATIONS to be made solely on ORIGINAL MAGNETIC MEDIA.