


1

**Existing Site Plan**  
Scale: 1:200

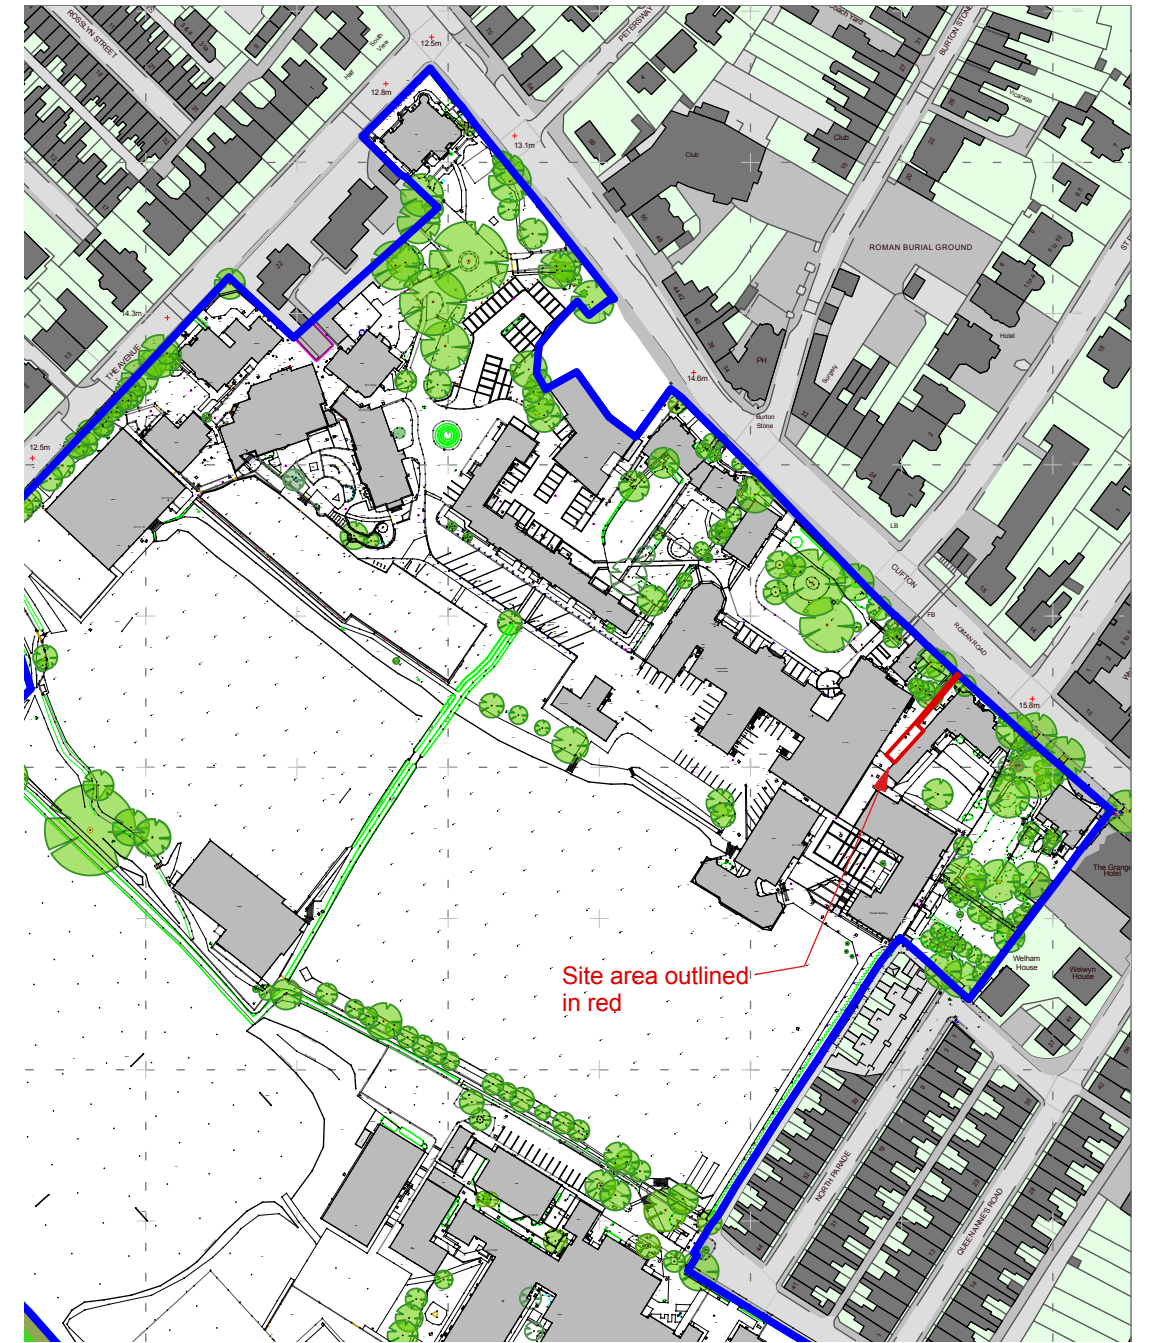

2

**Location Plan Existing**  
Scale: 1:2500

This drawing is to be read in conjunction with all related drawings. Do not scale from this drawing. All dimensions must be checked and verified on site before commencing any work or producing shop drawings. The originator should be notified of any discrepancy. This drawing is copyright © and remains the property of McNeil Beechey O'Neill LLP.

Rev:	Date:	Comments:	Drawn:
A	14/02/24	Survey Line Colours Redefined	KL
B	11/04/24	Red Line Amended	KL



Client: St.Peters School  
Project Title: Proposed Temporary Units St. Peter's School, Clifton, York, YO30 6AB  
Drawing Title: Existing Site Plan - Kitchens

Scale @ A3:	Date:	Drawn:
As Shown	Jan 2024	KAL
Project Ref:	Drawing No:	Stage:
SPSV-14	100.4	3
		Rev:
		B