
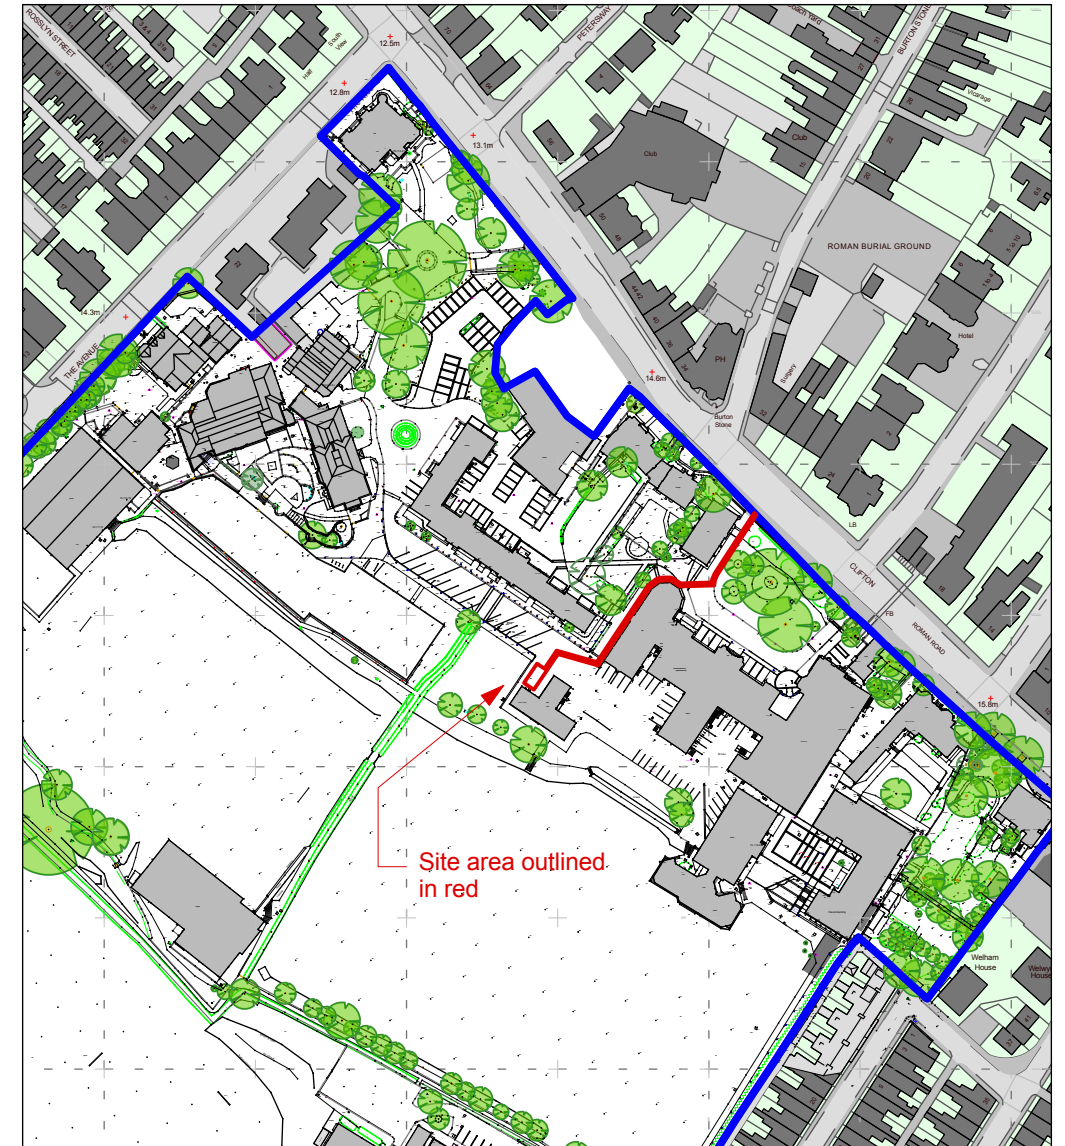


1:5	[Pattern]	100/200
1:25	[Pattern]	100/500
1:50	[Pattern]	100/500
1:100	[Pattern]	100/500
1:200	[Pattern]	1000/5000
1:500	[Pattern]	1000/5000
1:1250	[Pattern]	1000/5000

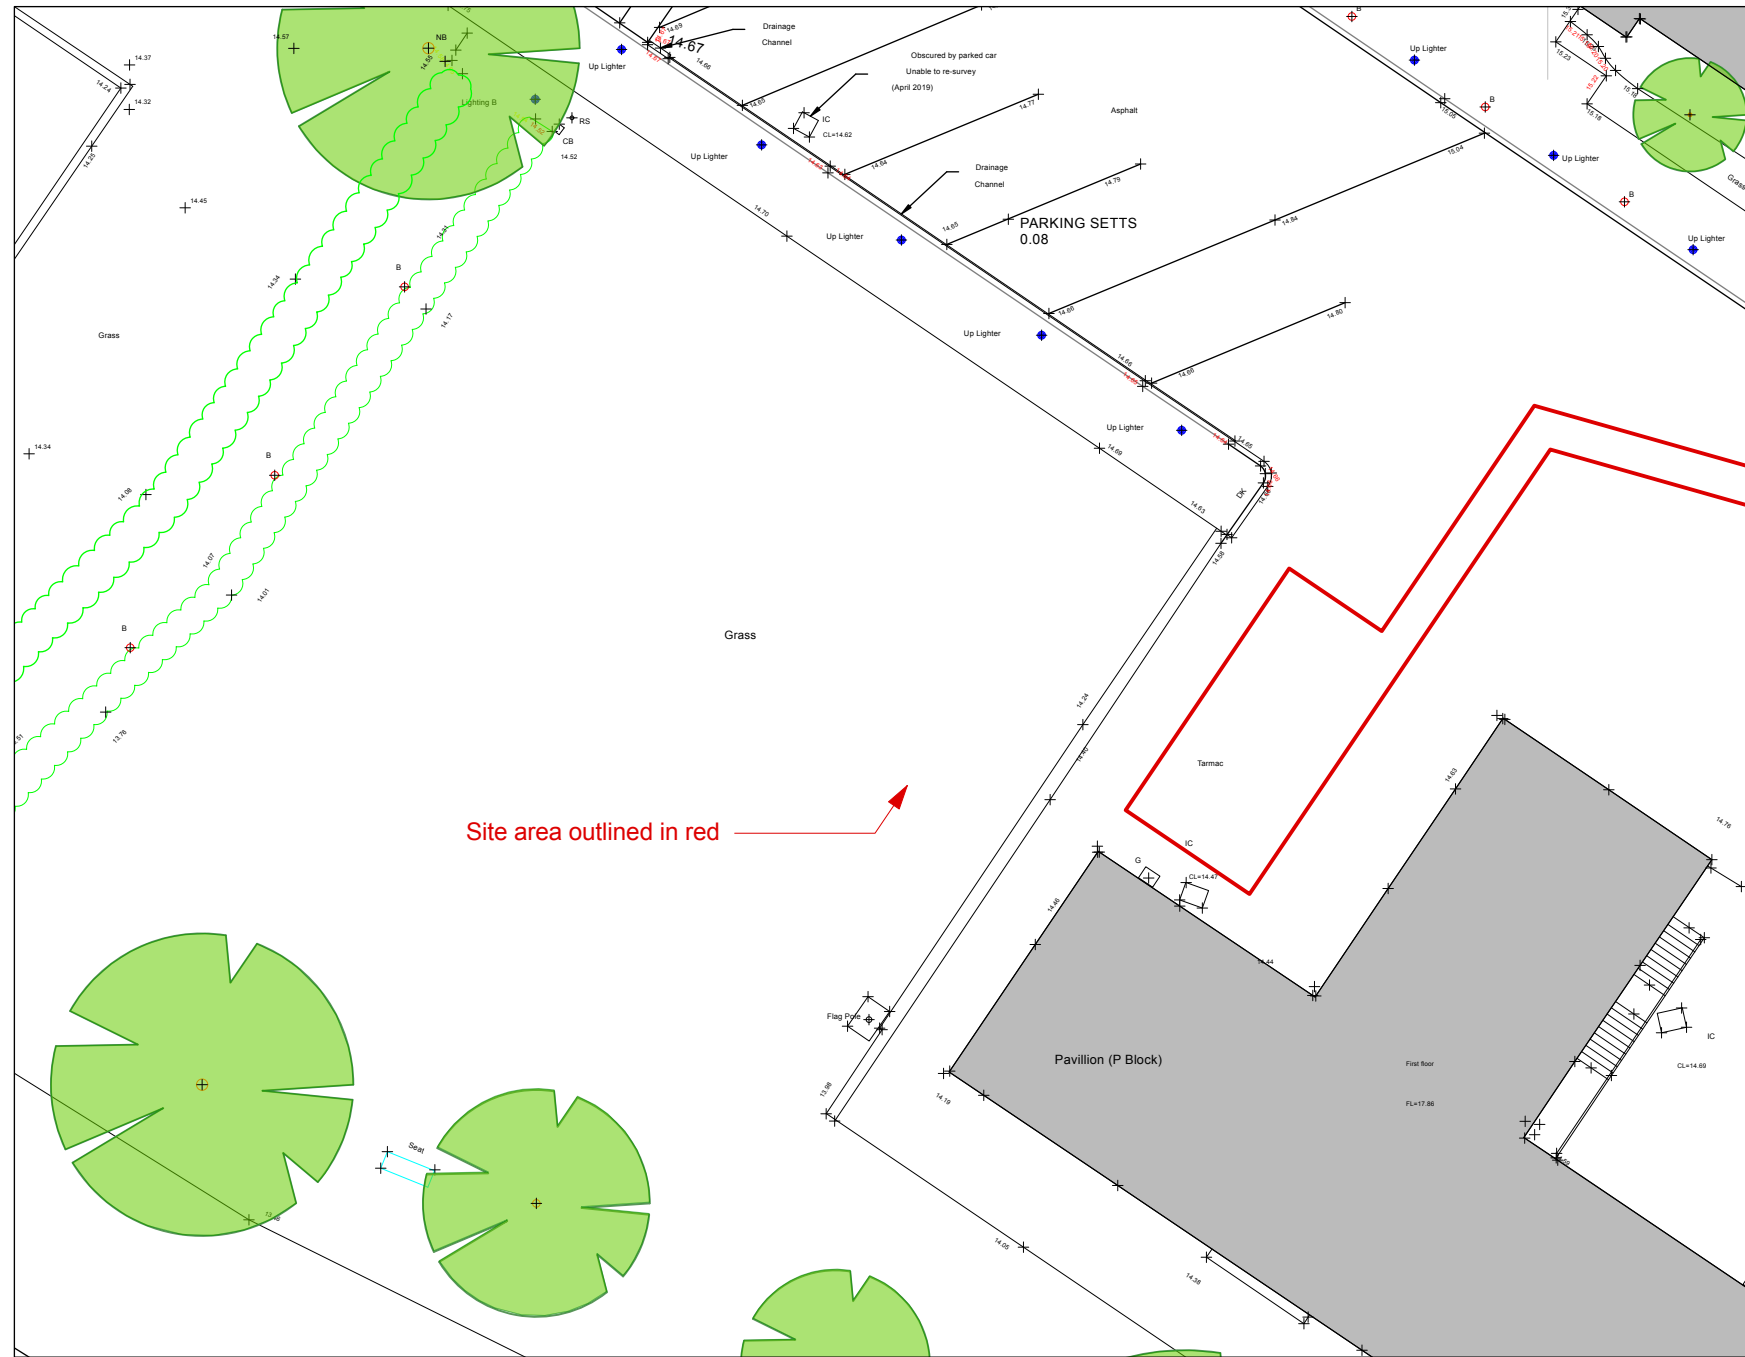

© Crown copyright 2020 Ordnance Survey 100053143

1 Existing Site Plan
Scale: 1:200

2 Existing Location Plan
Scale: 1:2500

This drawing is to be read in conjunction with all related drawings. Do not scale from this drawing. All dimensions must be checked and verified on site before commencing any work or producing shop drawings. The originator should be notified of any discrepancy. This drawing is copyright © and remains the property of McNeil Beechey O'Neill LLP.

Rev:	Date:	Comments:	Drawn:
A	14/02/24	Survey line colours redefined	KL
B	11/04/24	Red Line Amended	KL



Client: St. Peter's School
Project Title: Proposed Temporary Units
St. Peter's School, Clifton, York, YO30 6AB
Drawing Title: Site Plan Existing next to P Block

Scale @ A3:	Date:	Drawn:
As Shown	Jan 2024	KAL
Project Ref:	Drawing No:	Stage:
SPSV-14	100.1	3
		Rev:
		B

File Ref: K:\job\SPSV-14-Temp Units V1.vwx