
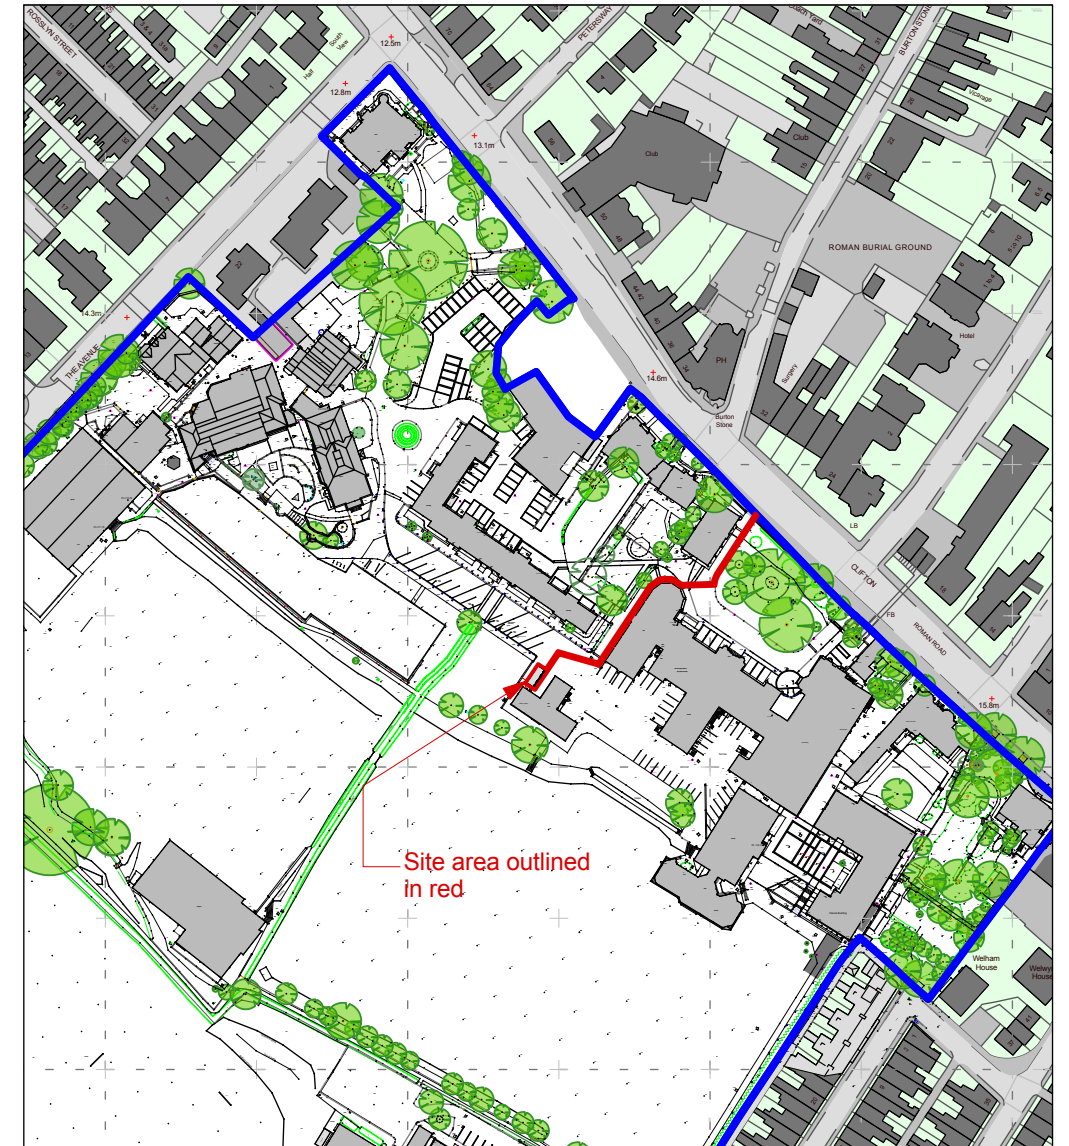


1:5	100/200
1:25	100/500
1:50	100/500
1:100	100/500
1:200	1000/5000
1:500	1000/5000
1:1250	1000/5000

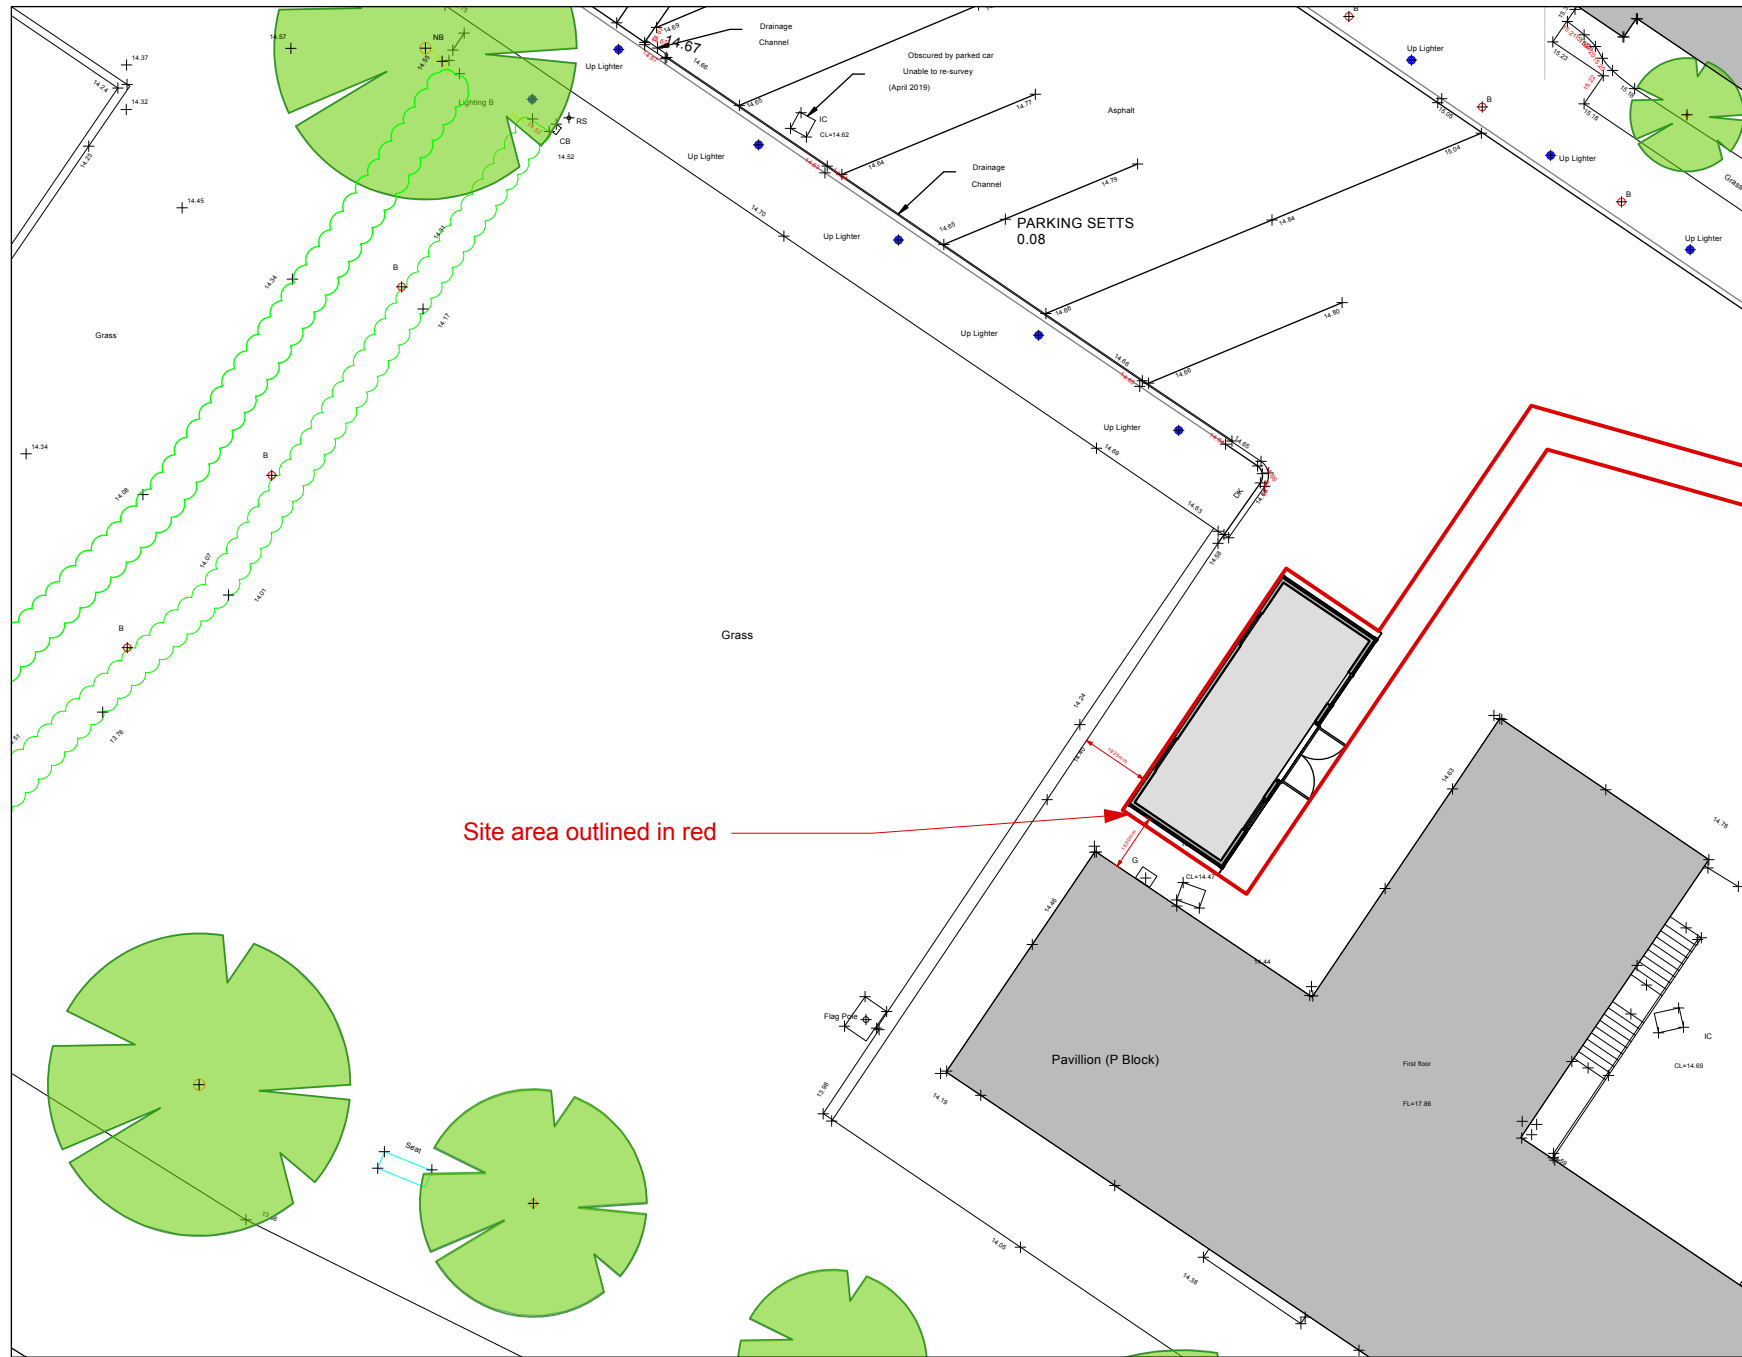

© Crown copyright 2020 Ordnance Survey 100053143

**1 Proposed Site Plan**  
Scale: 1:200

**2 Location Plan as Proposed**  
Scale: 1:2500

This drawing is to be read in conjunction with all related drawings. Do not scale from this drawing. All dimensions must be checked and verified on site before commencing any work or producing shop drawings. The originator should be notified of any discrepancy. This drawing is copyright © and remains the property of McNeil Beechey O'Neill LLP.

Rev:	Date:	Comments:	Drawn:
B	14/02/24	Survey Line Colours redefined	KL
C	24/03/24	Temporary unit resited on tarmac apron	KL
D	11/04/24	Red Line Amended	KL

**mbo architects**

Castlegate House  
26 Castlegate,  
York, YO1 9RP  
(01904) 690500

Client: St. Peters School  
Project Title: Proposed Temporary Units  
St. Peters School, Clifton, York, YO30 6AB  
Drawing Title: Site Plan Proposed next to P Block

Scale @ A3:	Date:	Drawn:
As Shown	Jan 2024	KAL
Project Ref:	Drawing No:	Stage: Rev:
SPSV-14	100.2	3 D