


NOTES  
Do not scale this drawing unless for planning purposes

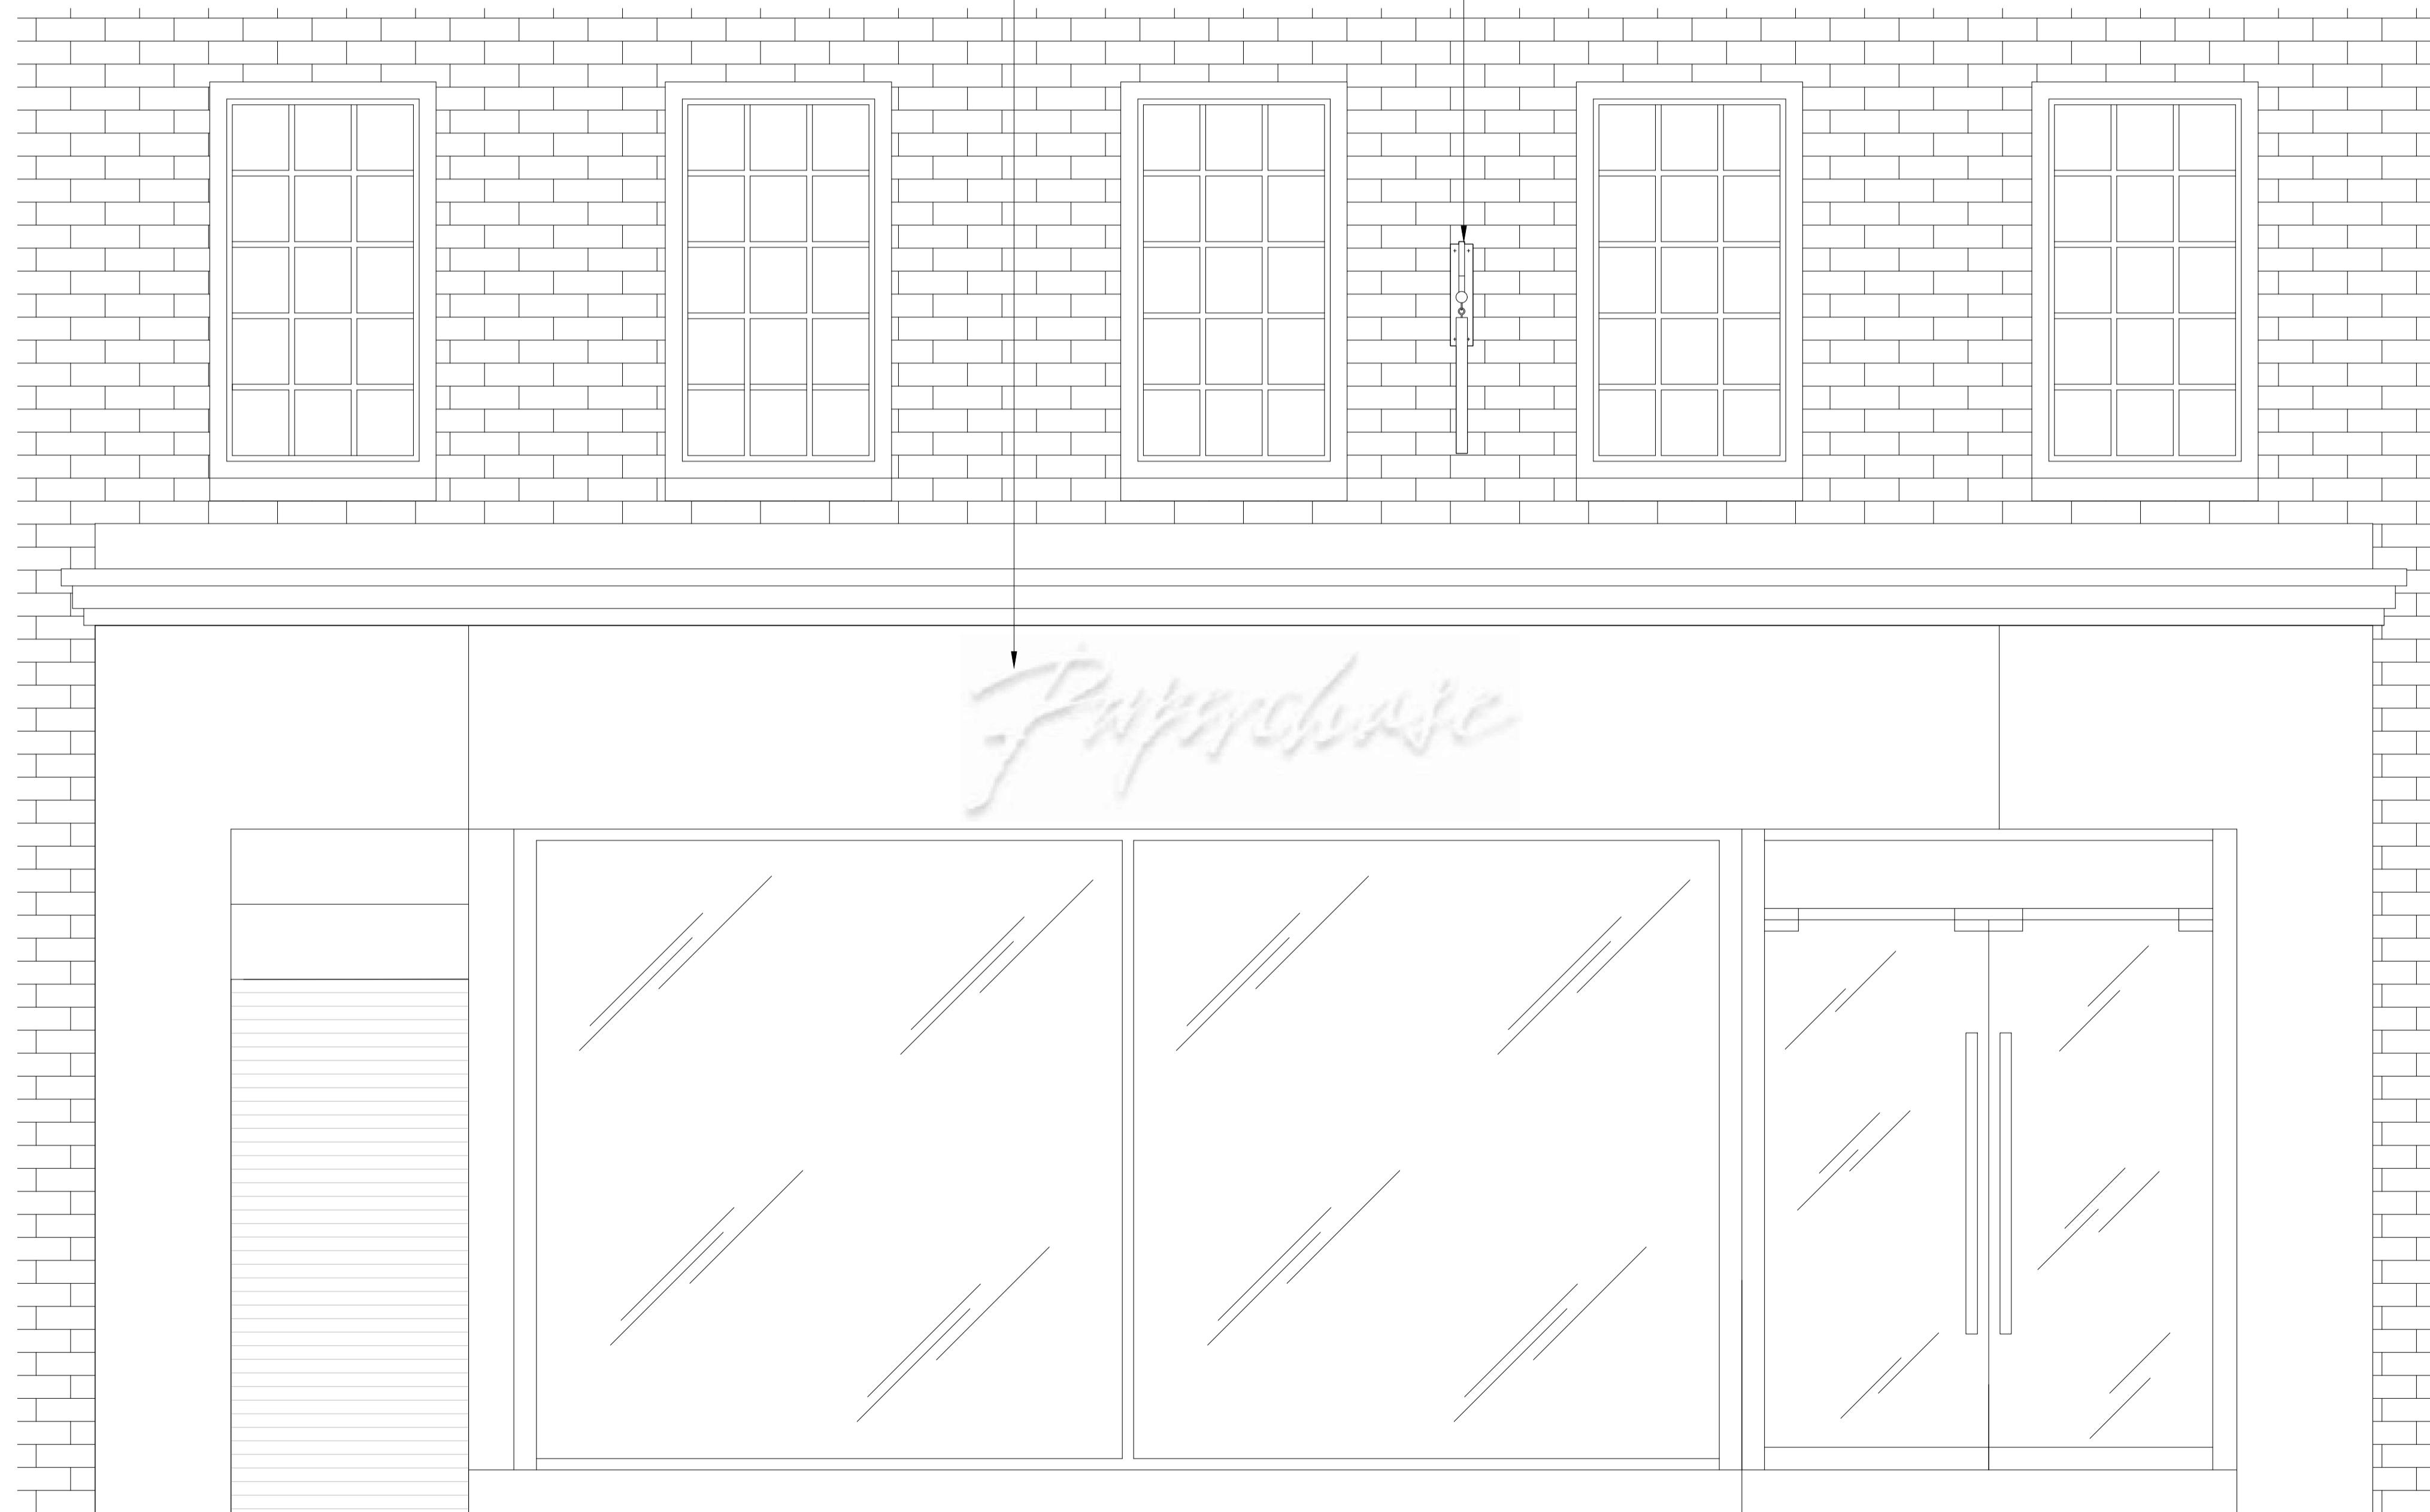

Existing illuminated backlit LED Paperchase sign.

Existing projecting sign.



Existing Front Elevation

**INFORMATION**



NOTTINGHAM  
NG90 1BS



Project Name  
Store 3346  
8-10 Coney Street  
York YO1 9NA  
Drawing Title  
Existing  
Front Elevation

Dept.  
Drawn MC Approved KC  
Scale 1:20@A1 Date 27:03:24

Drg No. 3346 / C276972 / 120 Rev.

