




DO NOT SCALE FROM THIS DRAWING. (DRAWING MAY BE SCALED FOR LOCAL AUTHORITY & PLANNING PURPOSES ONLY). ALL DIMENSIONS TO BE CHECKED ON SITE. COPYRIGHT PROTECTED.

ISSUED-FOR INFORMATION

Copyright © 2020-2022 Gray Architectural Design. All rights reserved. This drawing or any part of this drawing must not be reissued, loaned or copied without written consent by Gray Architectural Design. Any unauthorised reuse, loaning or copying will constitute an infringement of copyright. All errors omissions or discrepancies should be reported to the originator immediately. The contractor is to check and confirm all the dimensions and details shown on this drawing prior to construction. This drawing is to be read with all relevant architectural and engineer's drawings and other relevant information.

Gray Architectural Design





Notes
1. All dimensions are in millimeters.

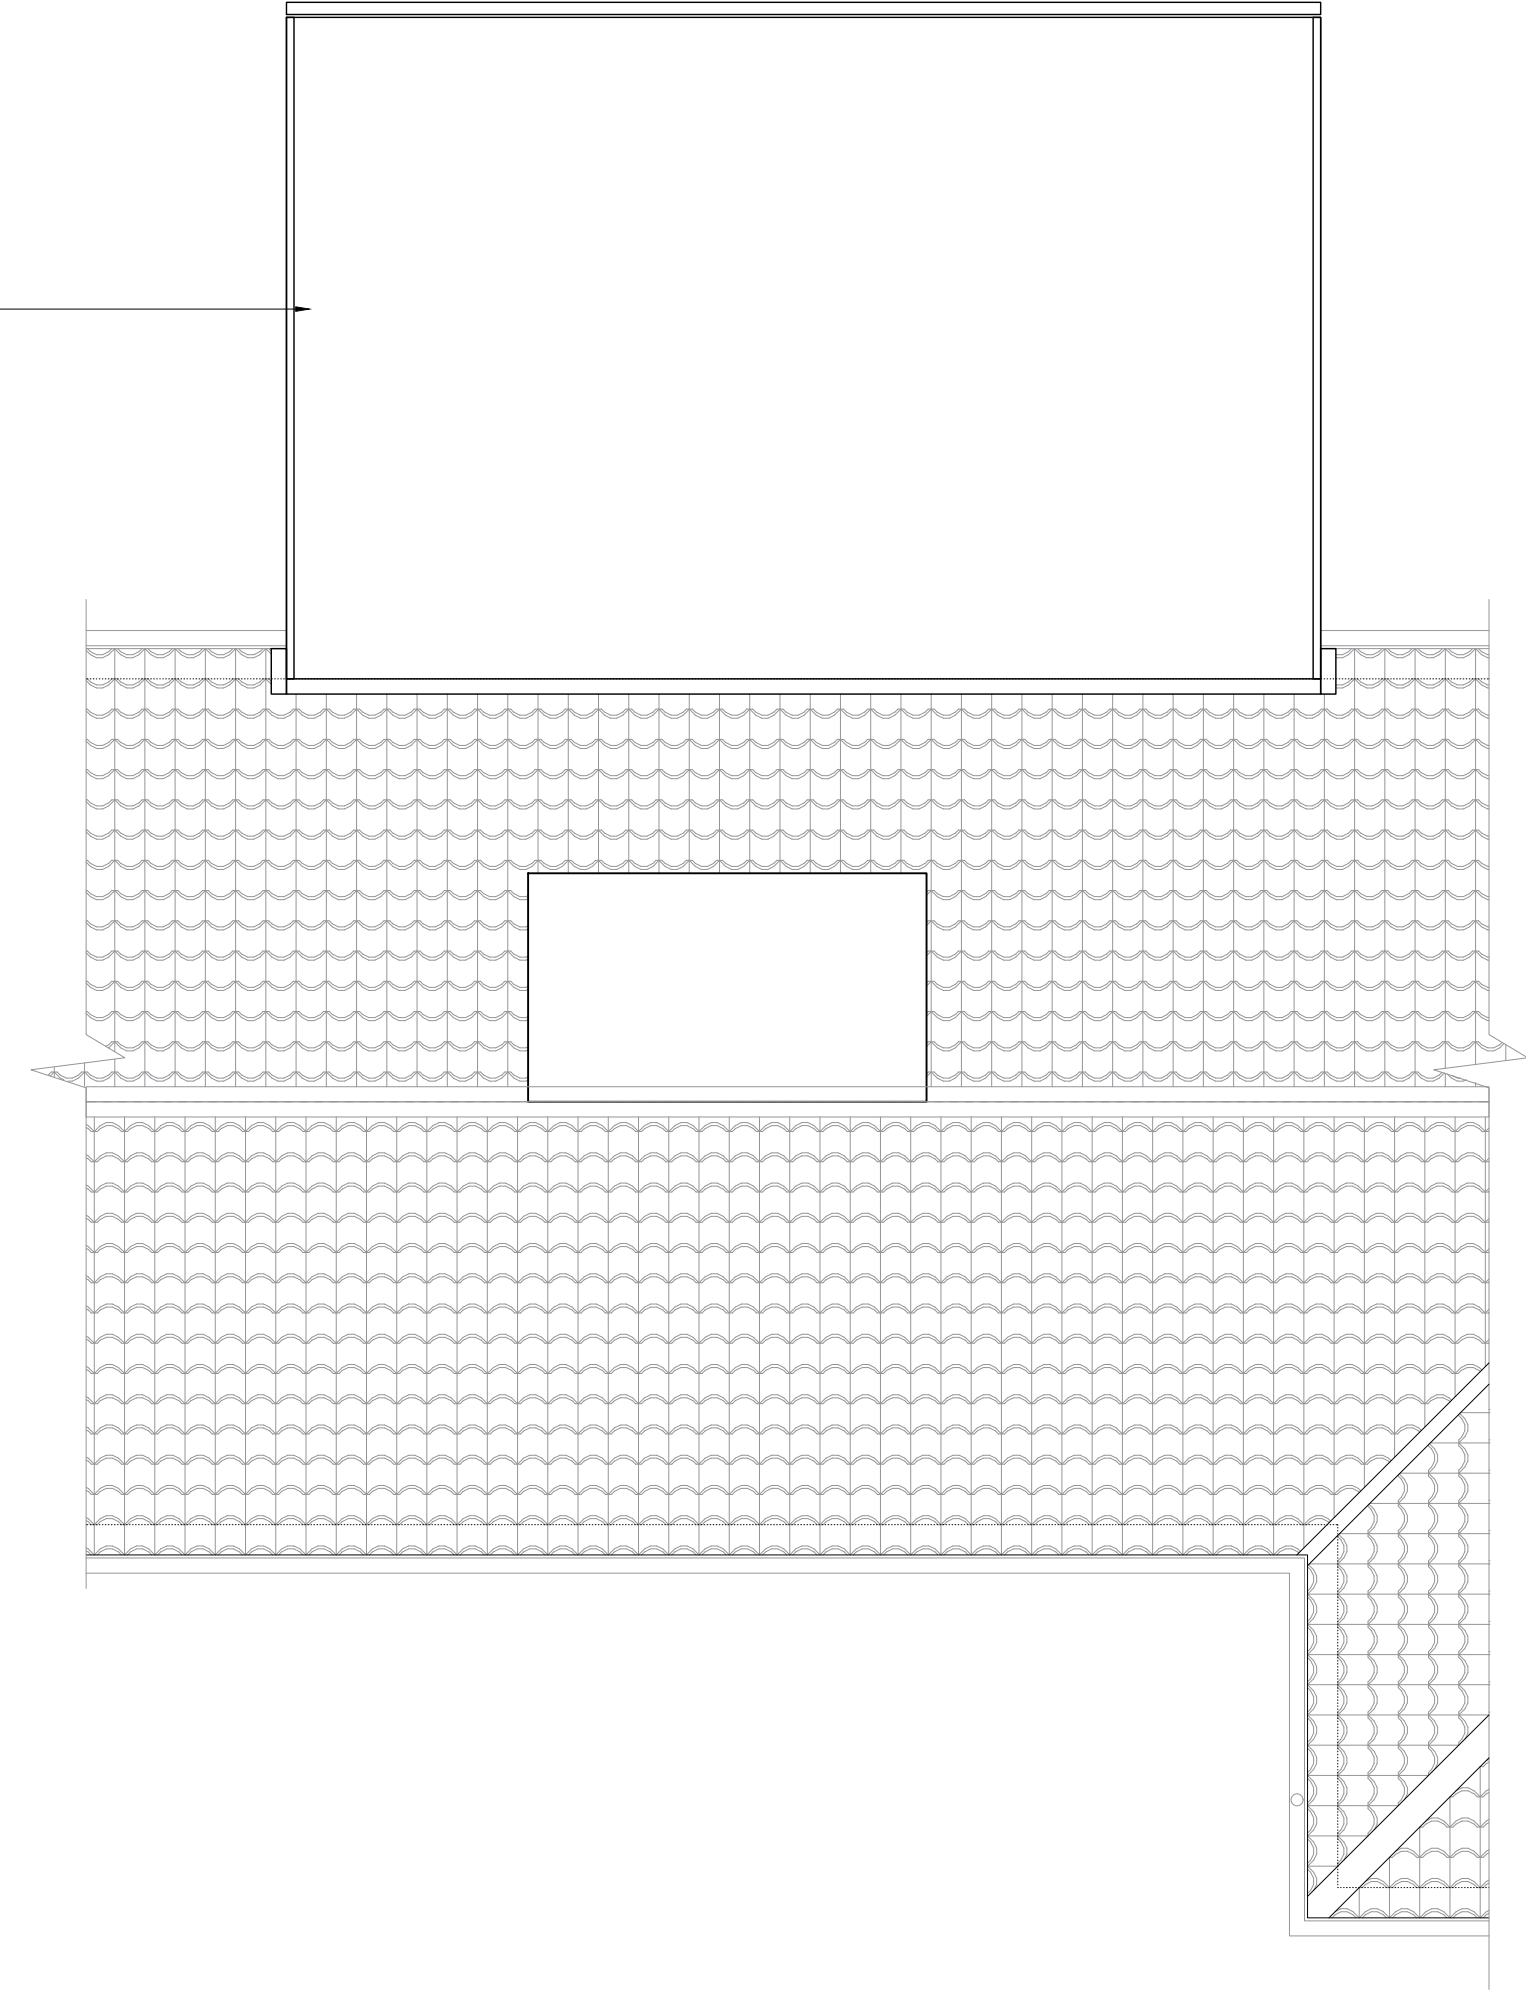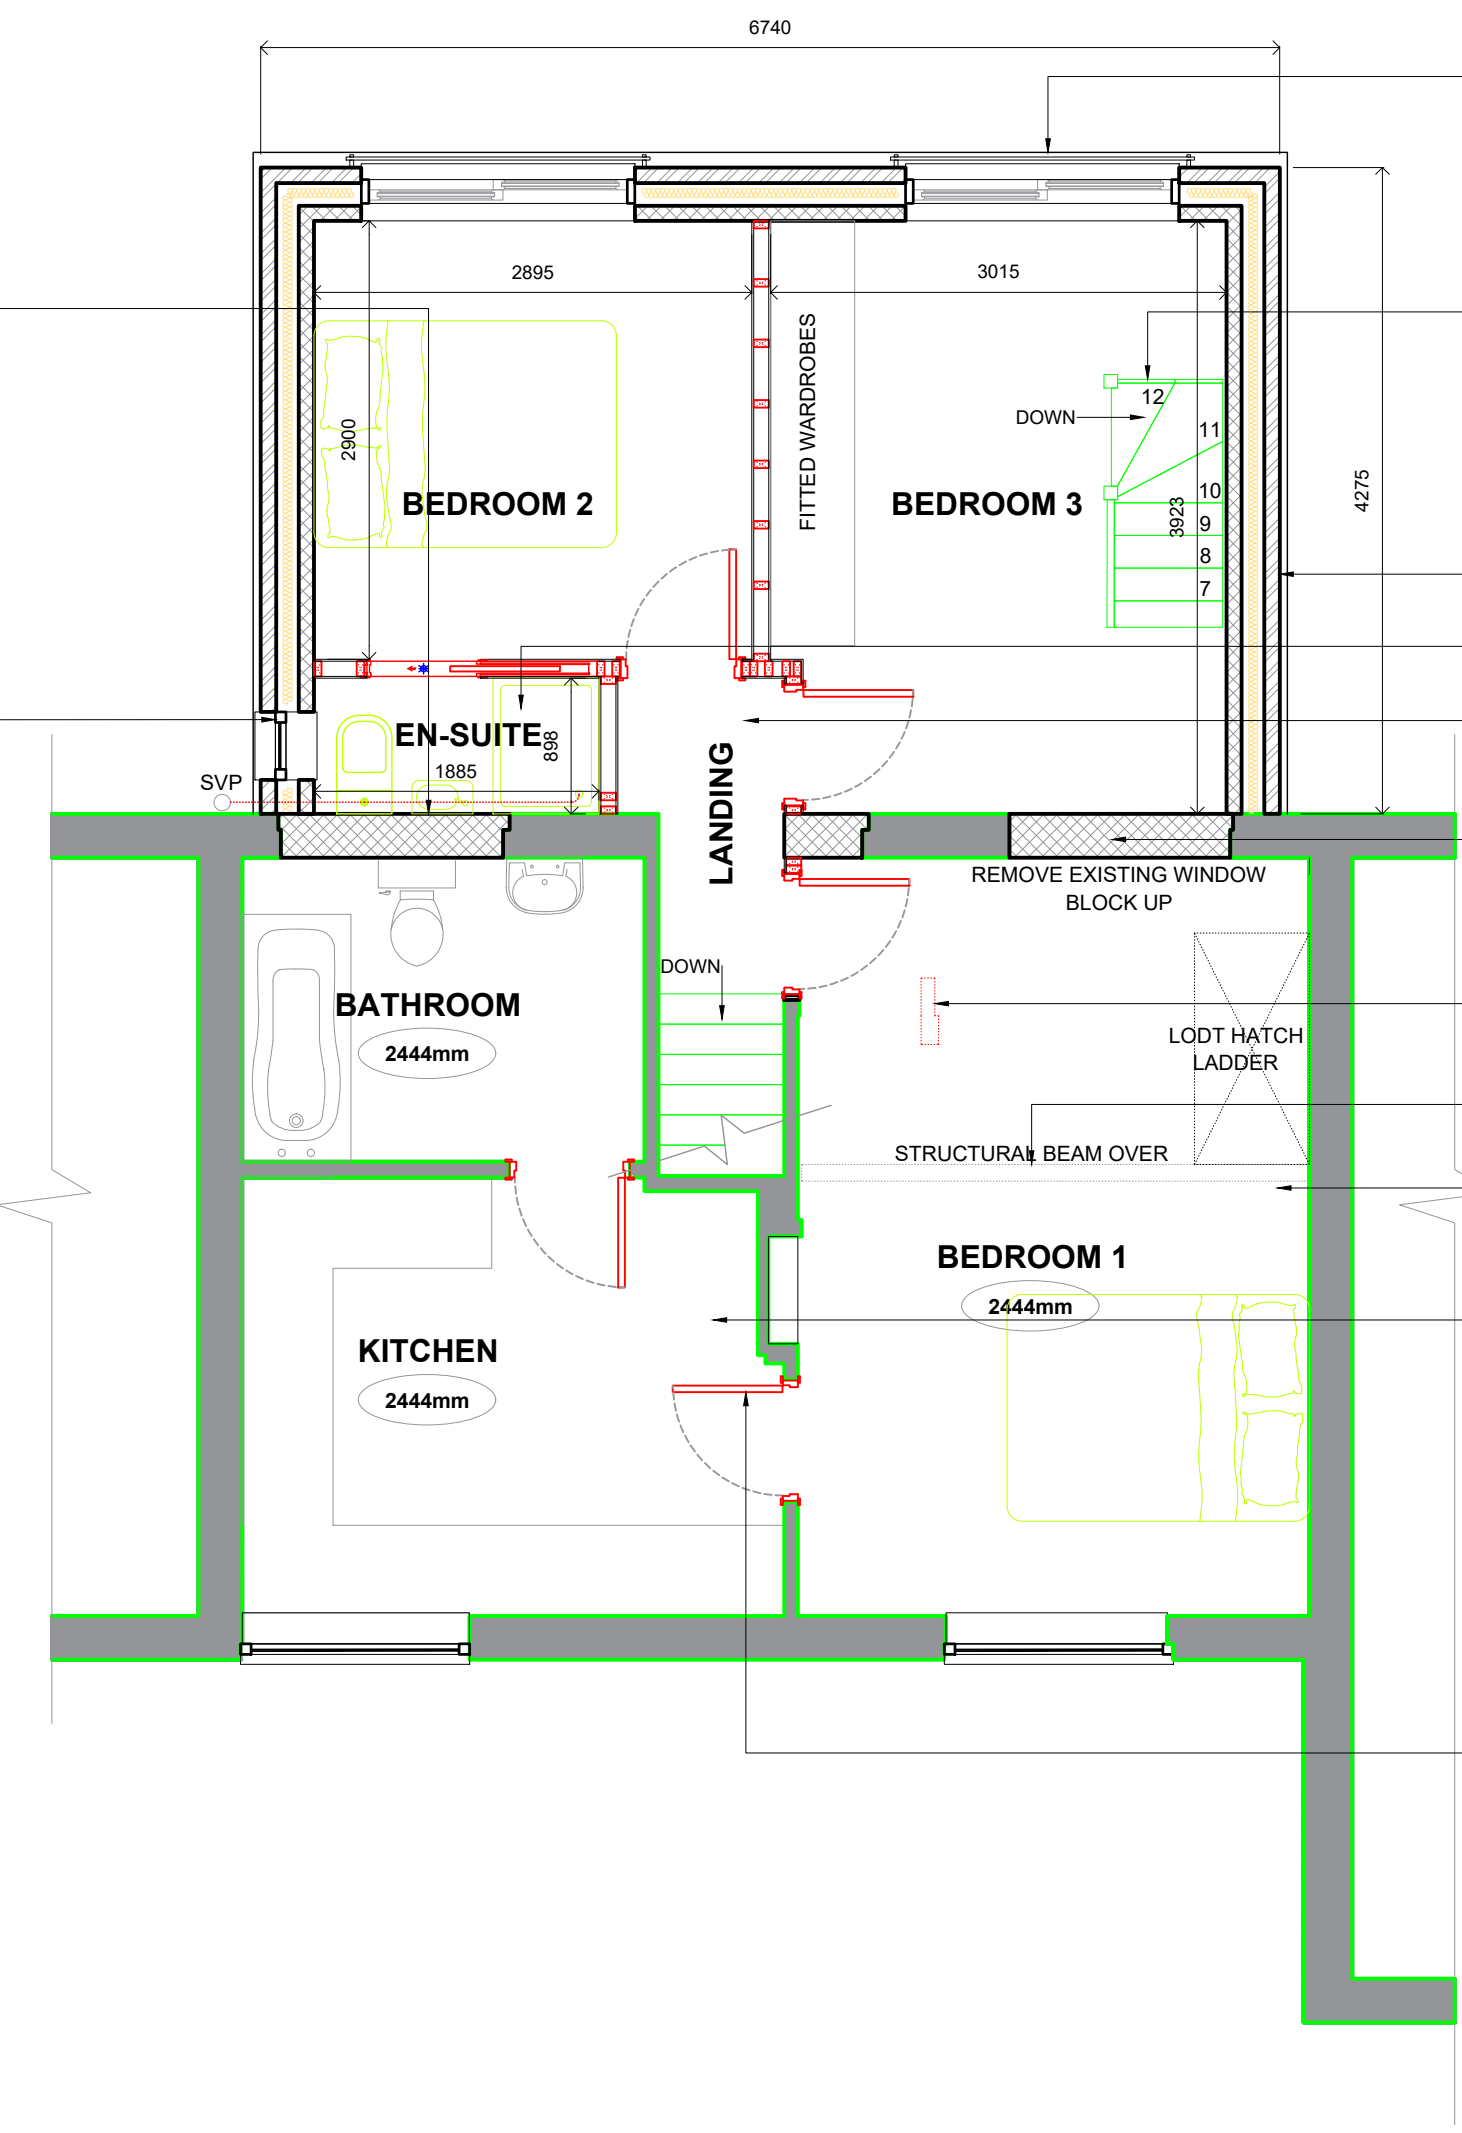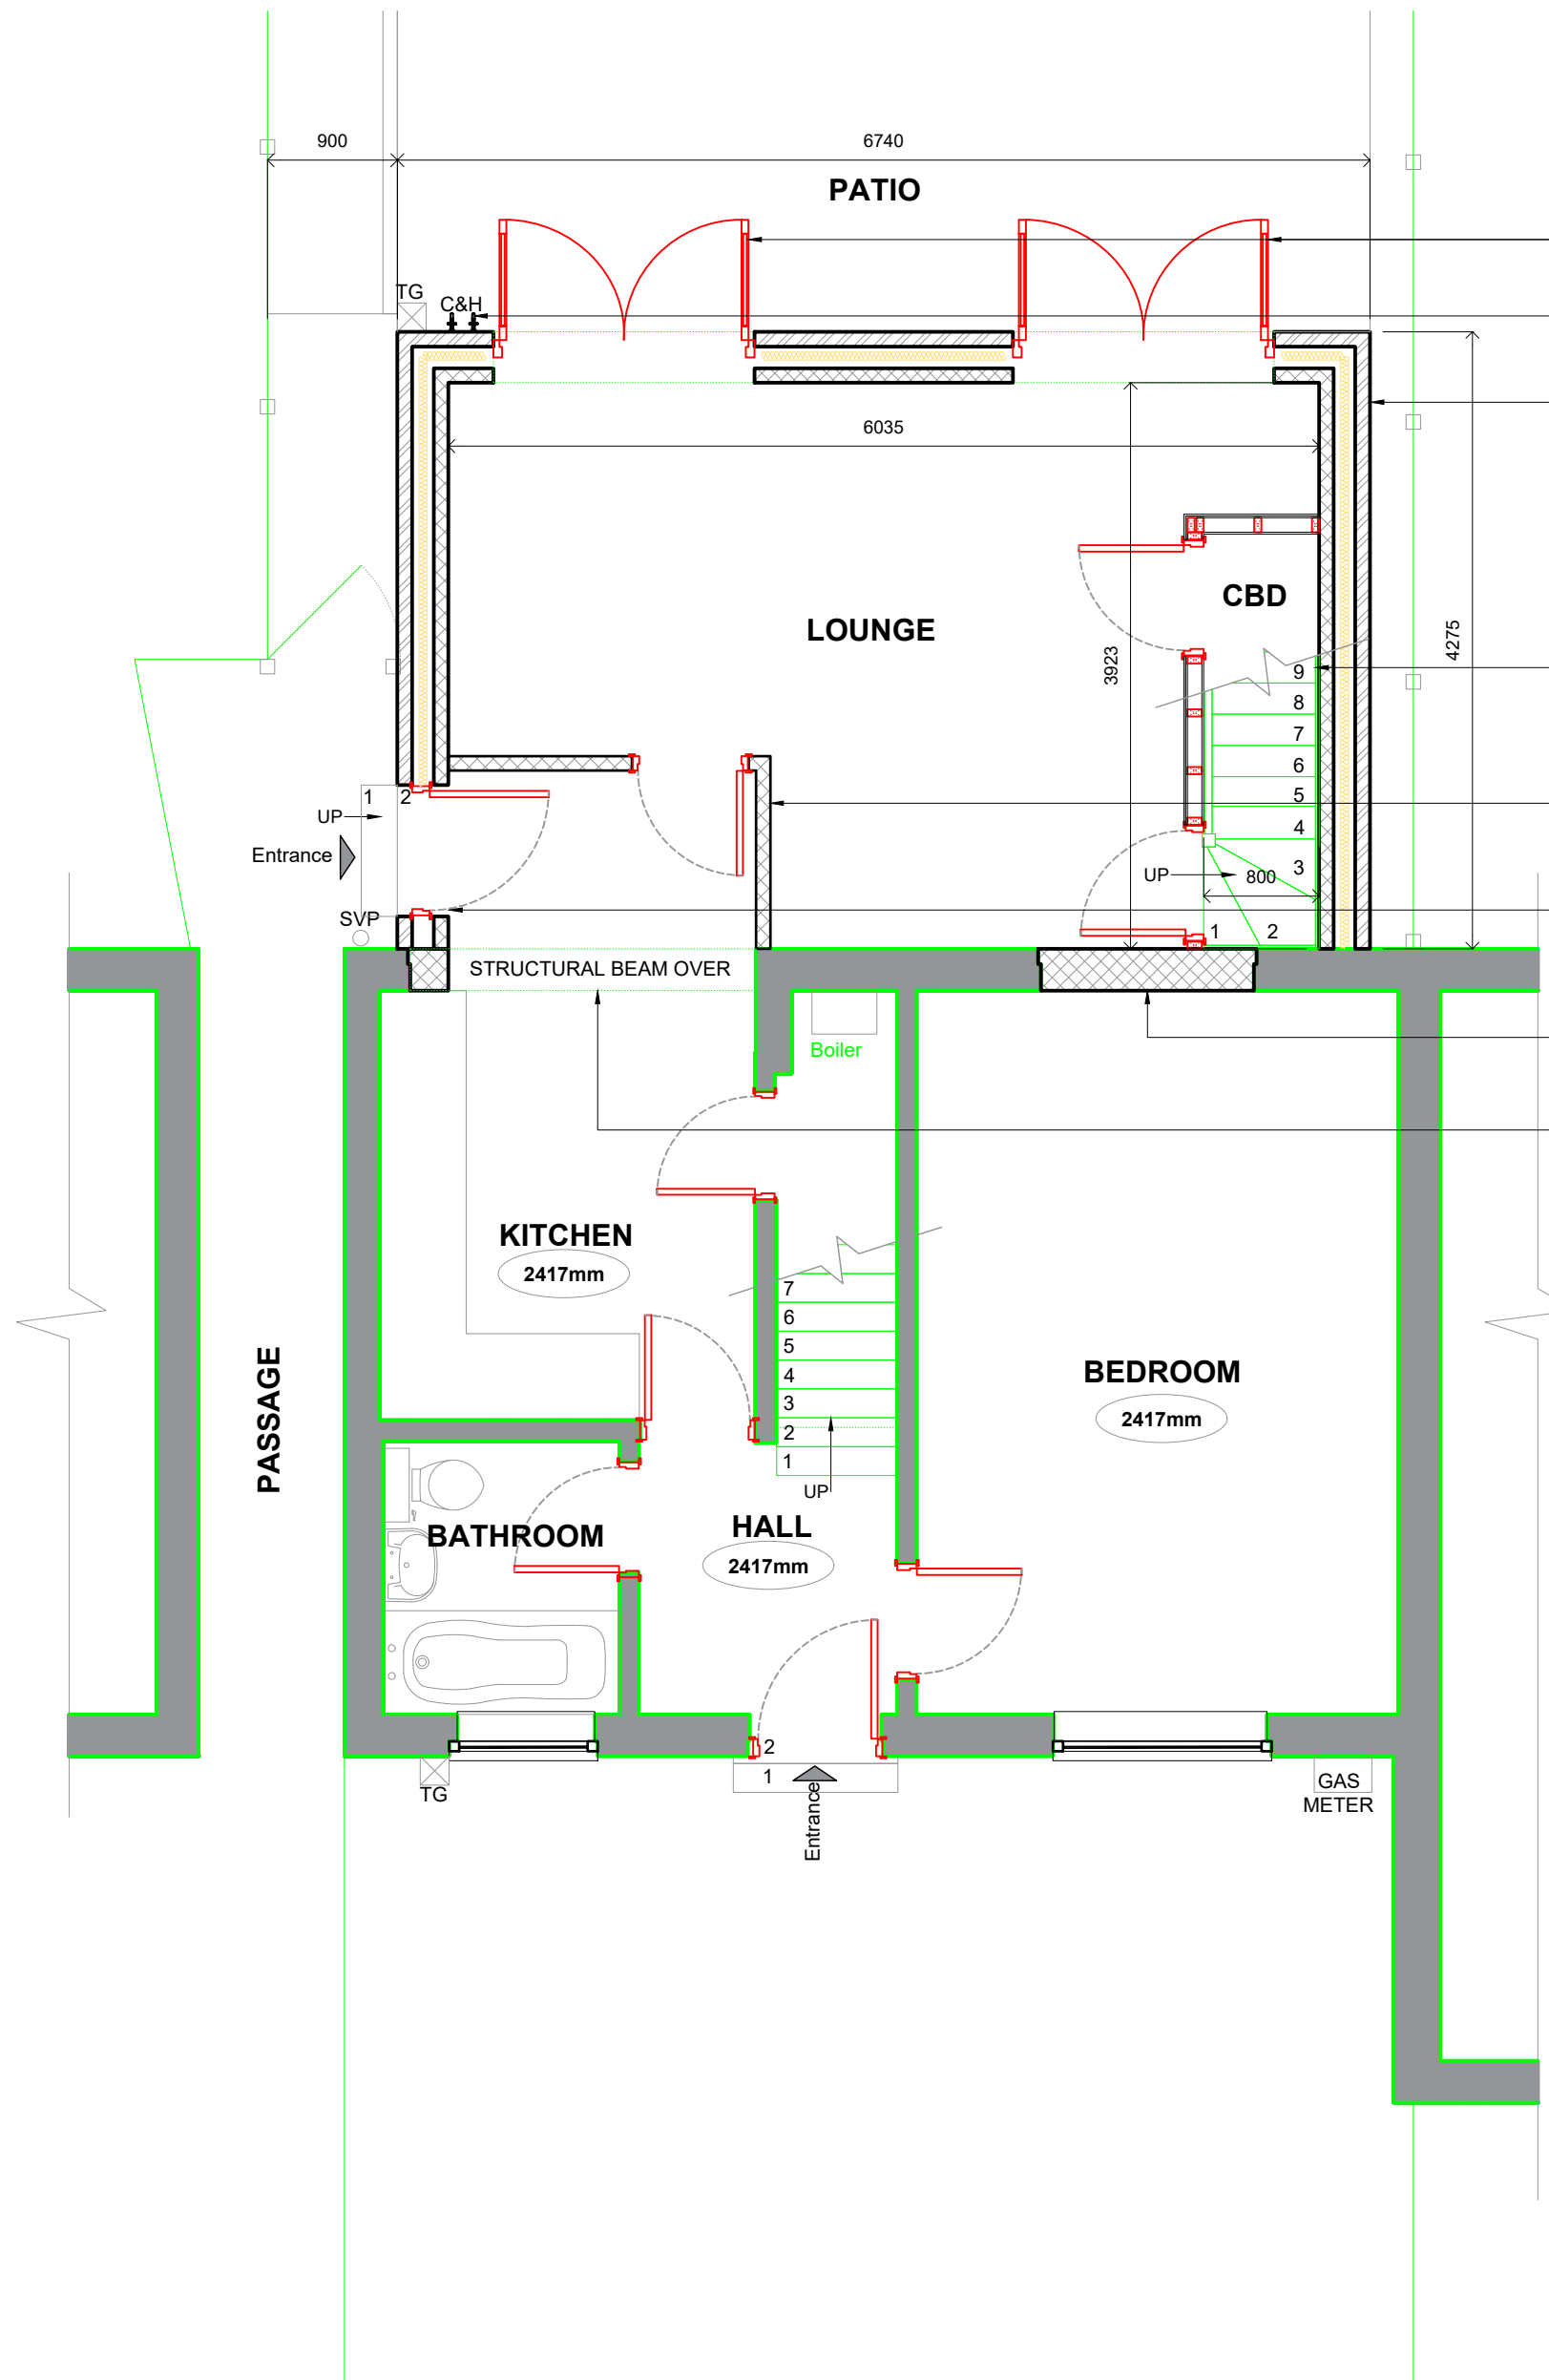

1 PROPOSED GROUND FLOOR PLAN
A1 1:50 PLAN

1 PROPOSED FIRST FLOOR PLAN
A1 1:50 PLAN

1 PROPOSED LOFT FLOOR PLAN
A1 1:50 PLAN

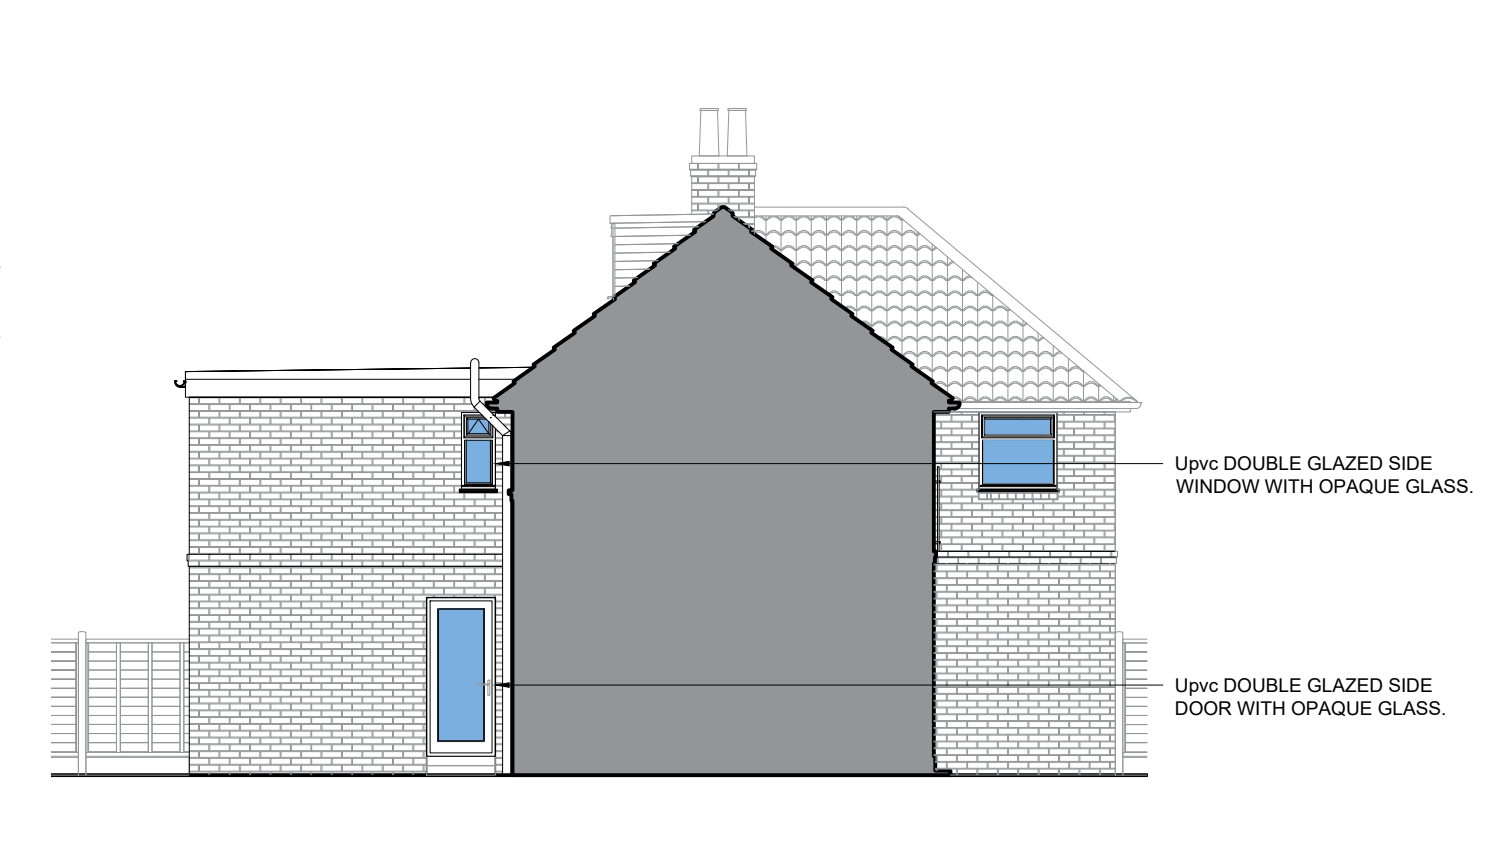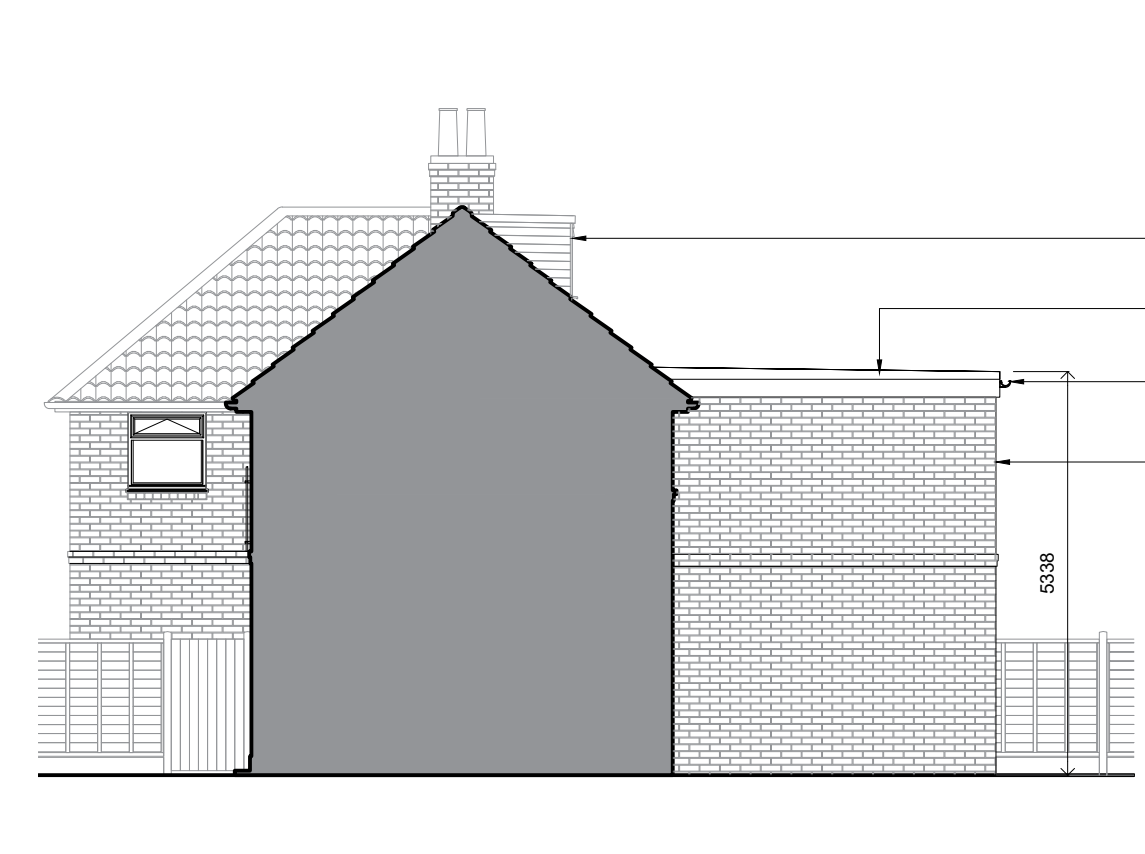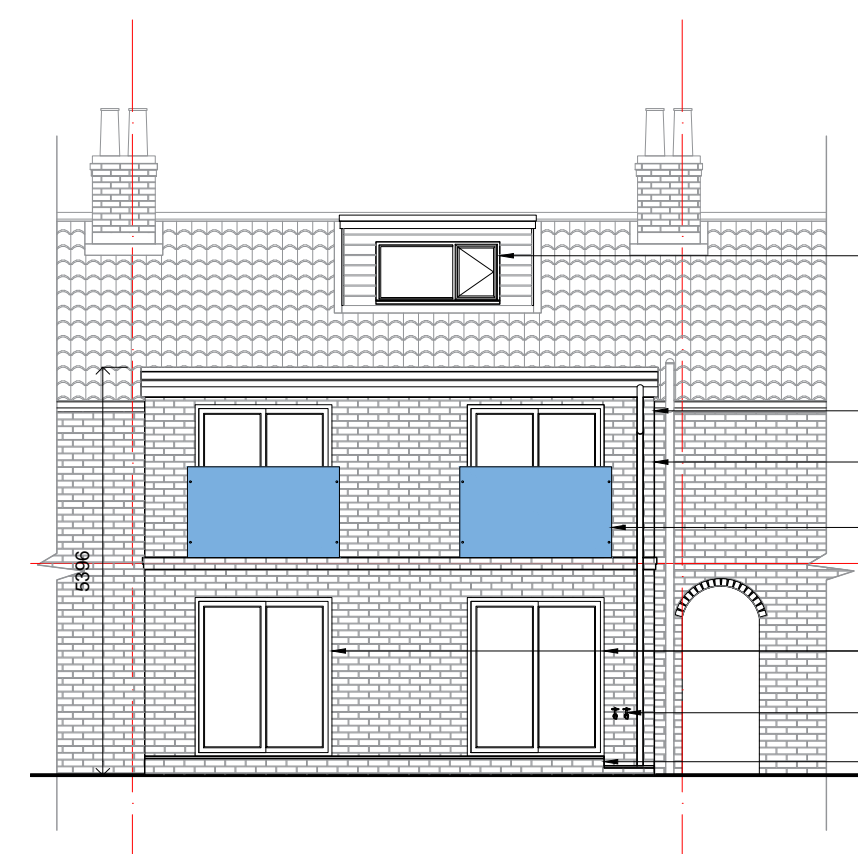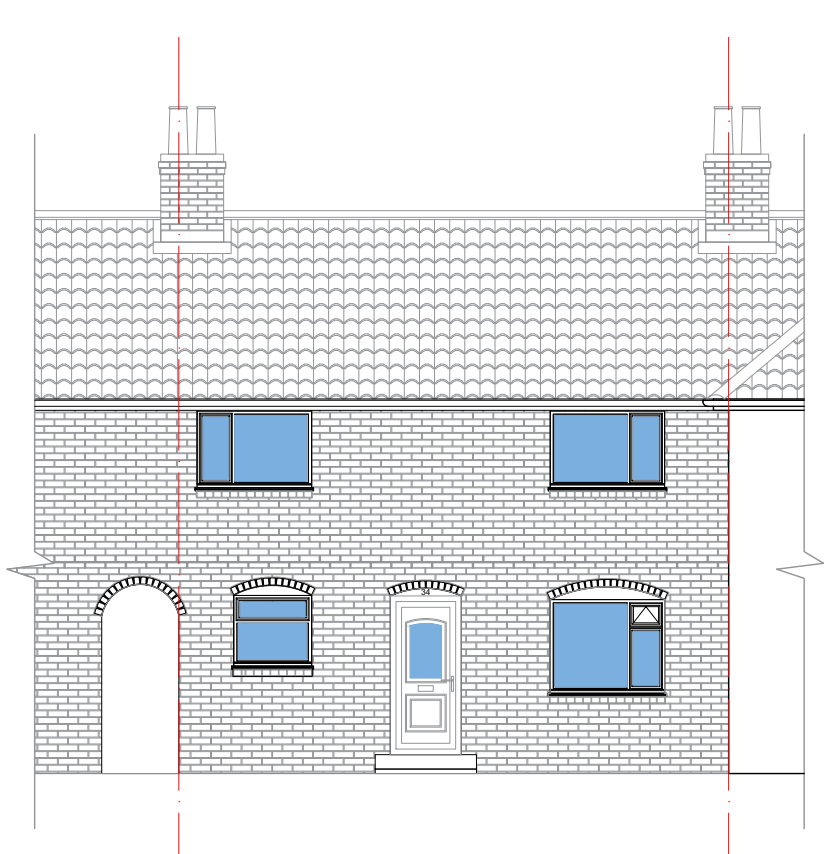

1 PROPOSED SOUTH-EAST ELEVATION
A1 1:100 ELEVATIONS

1 PROPOSED NORTH-WEST ELEVATION
A1 1:100 ELEVATIONS

1 PROPOSED SOUTH-WEST ELEVATION
A1 1:100 ELEVATIONS

1 PROPOSED NORTH-EAST ELEVATION
A1 1:100 ELEVATIONS

Rev	Date	Revision Description	Draw/Chk

PROJECT
34 Moor Lane
Copmanthorpe
York

DRAWING
Proposed Plans and Elevations

Main Studio:
Little Halk Farm
Driffield,
East Riding
YO26 6HG
York Office
YO24 4HP
Contact details:
07851 681269
dean@grayarchitecturaldesign.com



PROJECT No	SCALE	DATE	DRAWN	CHECKED
AG34ML003	1:100 & 1:50	05.04.2024	DG	DG
FILE NAME	(STATUS REV)			