


DO NOT SCALE FROM THIS DRAWING.  
 (DRAWING MAY BE SCALED FOR LOCAL AUTHORITY & PLANNING PURPOSES ONLY)  
 ALL DIMENSIONS TO BE CHECKED ON SITE.  
 COPYRIGHT PROTECTED.

**ISSUED-FOR INFORMATION**

Copyright © 2020-2022 Gray Architectural Design. All rights reserved.  
 This drawing or any part of this drawing must not be reissued, loaned or copied without written consent by Gray Architectural Design. Any unauthorised reuse, loaning or copying will constitute an infringement of copyright.  
 All errors omissions or discrepancies should be reported to the originator immediately. The contractor is to check and confirm all the dimensions and details shown on this drawing prior to construction. This drawing is to be read with all relevant architectural and engineer's drawings and other relevant information.

Gray Architectural Design


- Notes
- All dimensions are in millimeters.

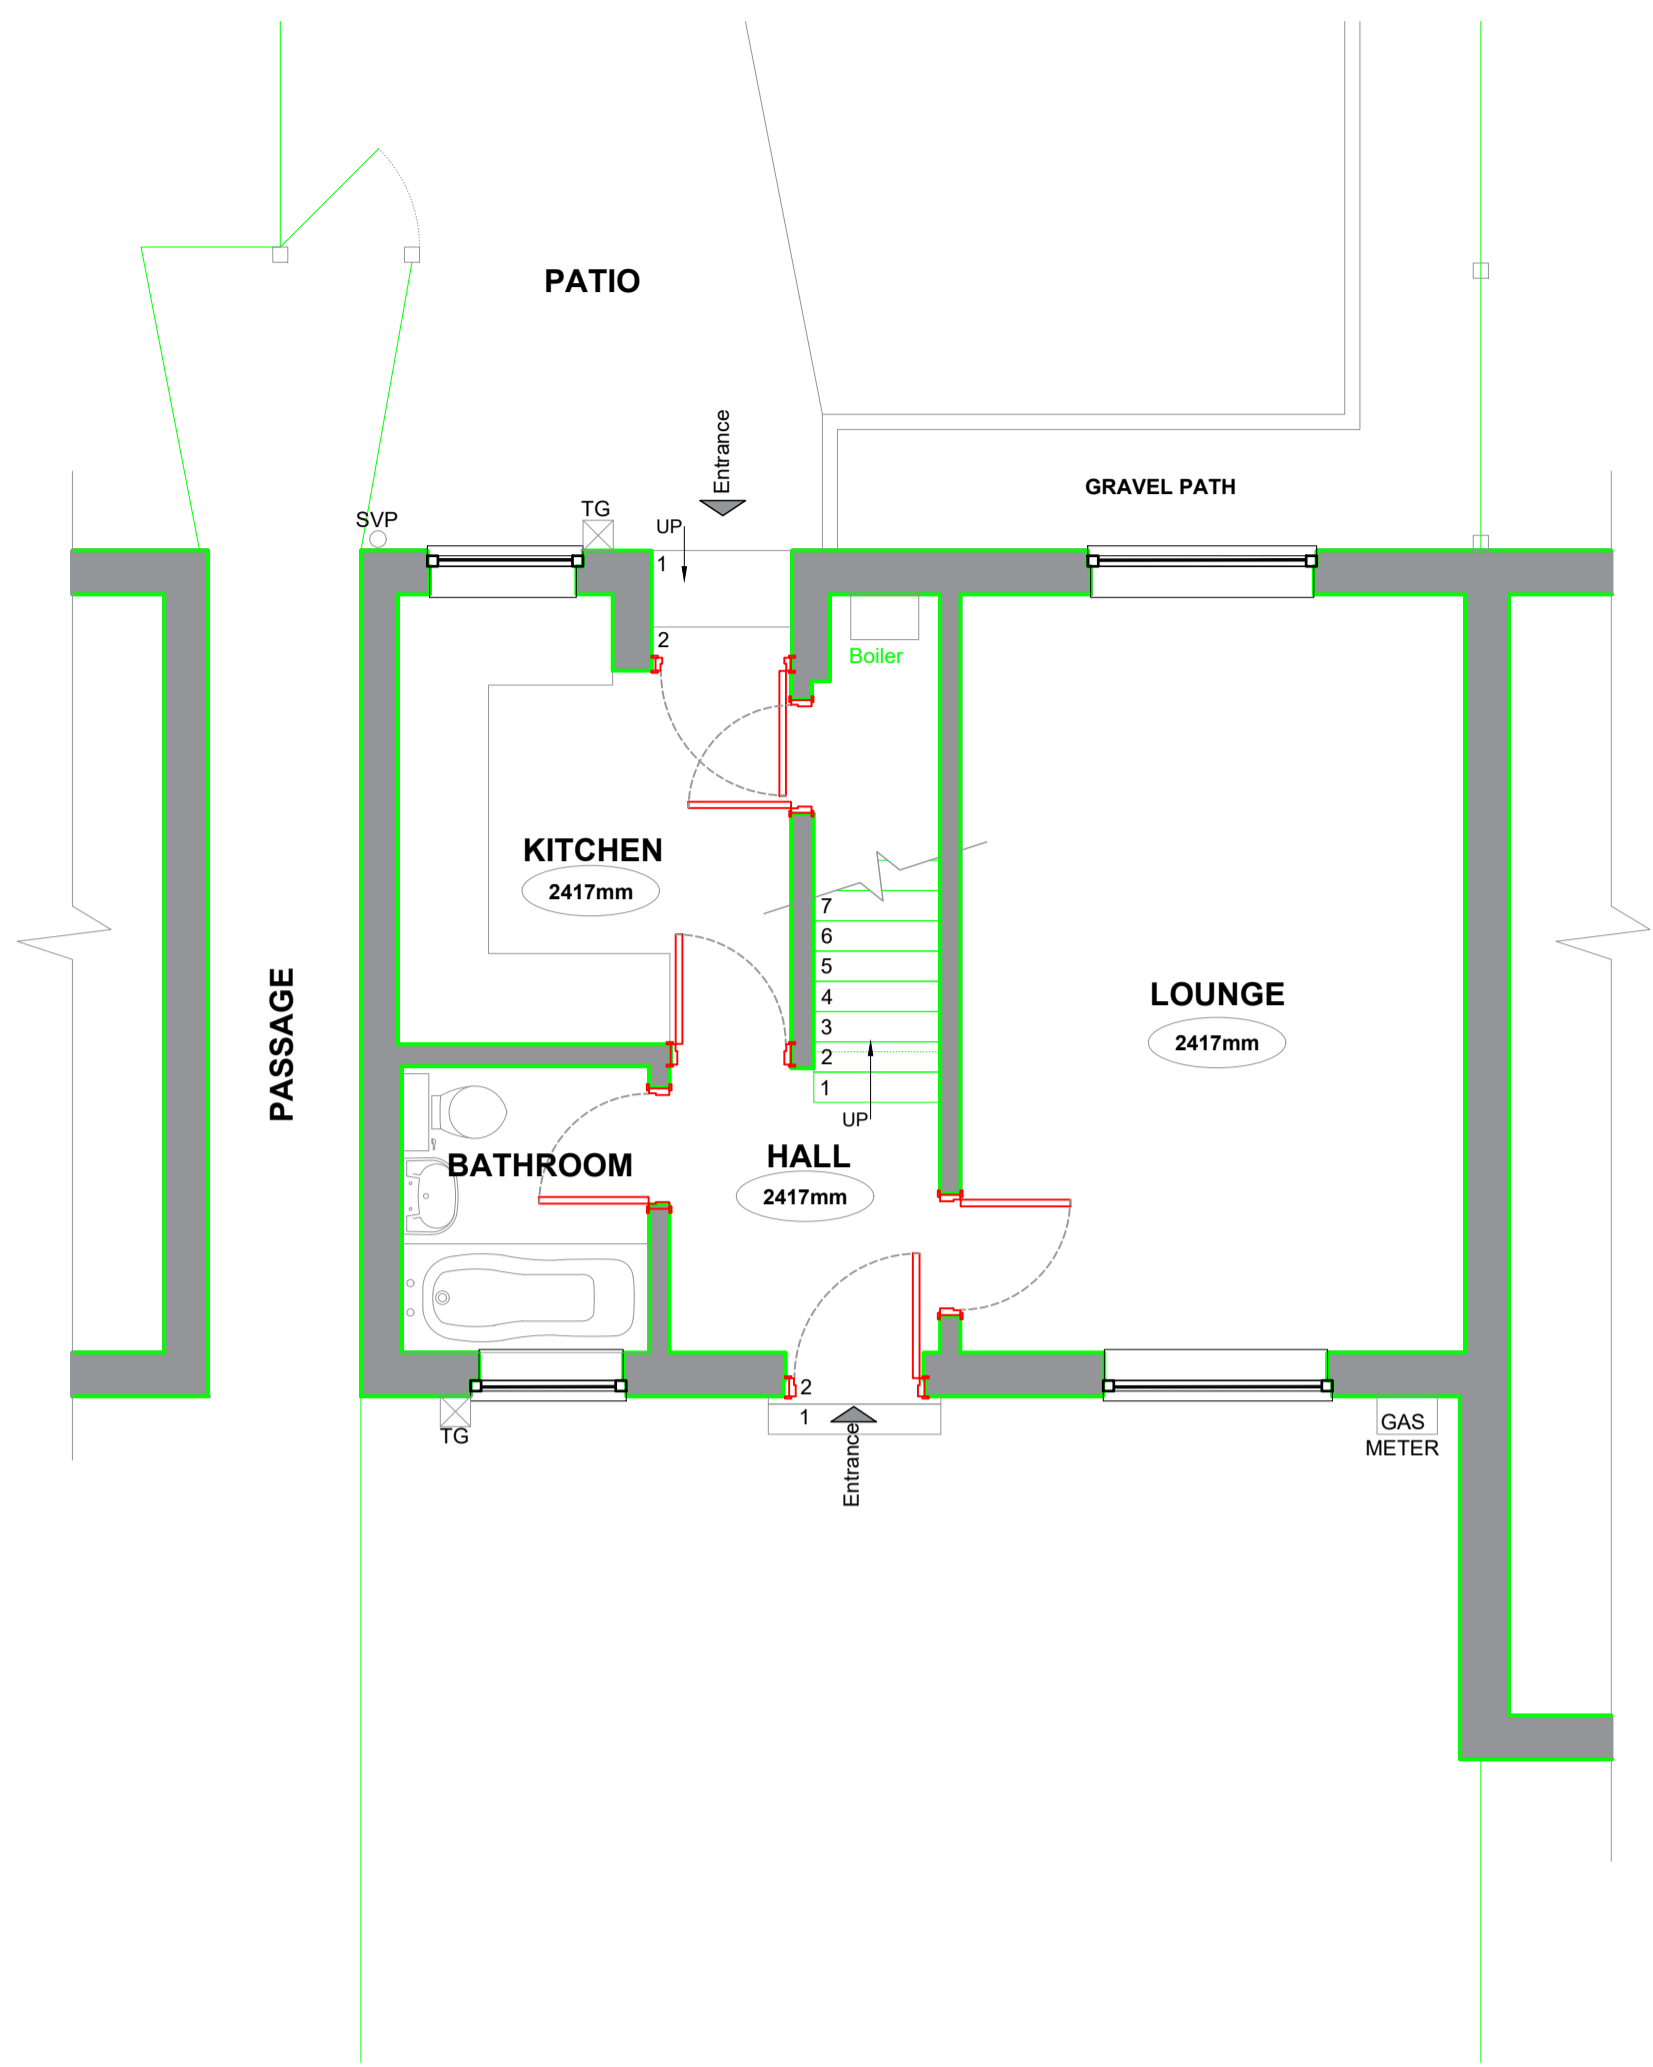


1 A1 1:50 EXISTING GROUND FLOOR PLAN PLAN




1 A1 1:50 EXISTING FIRST FLOOR PLAN PLAN

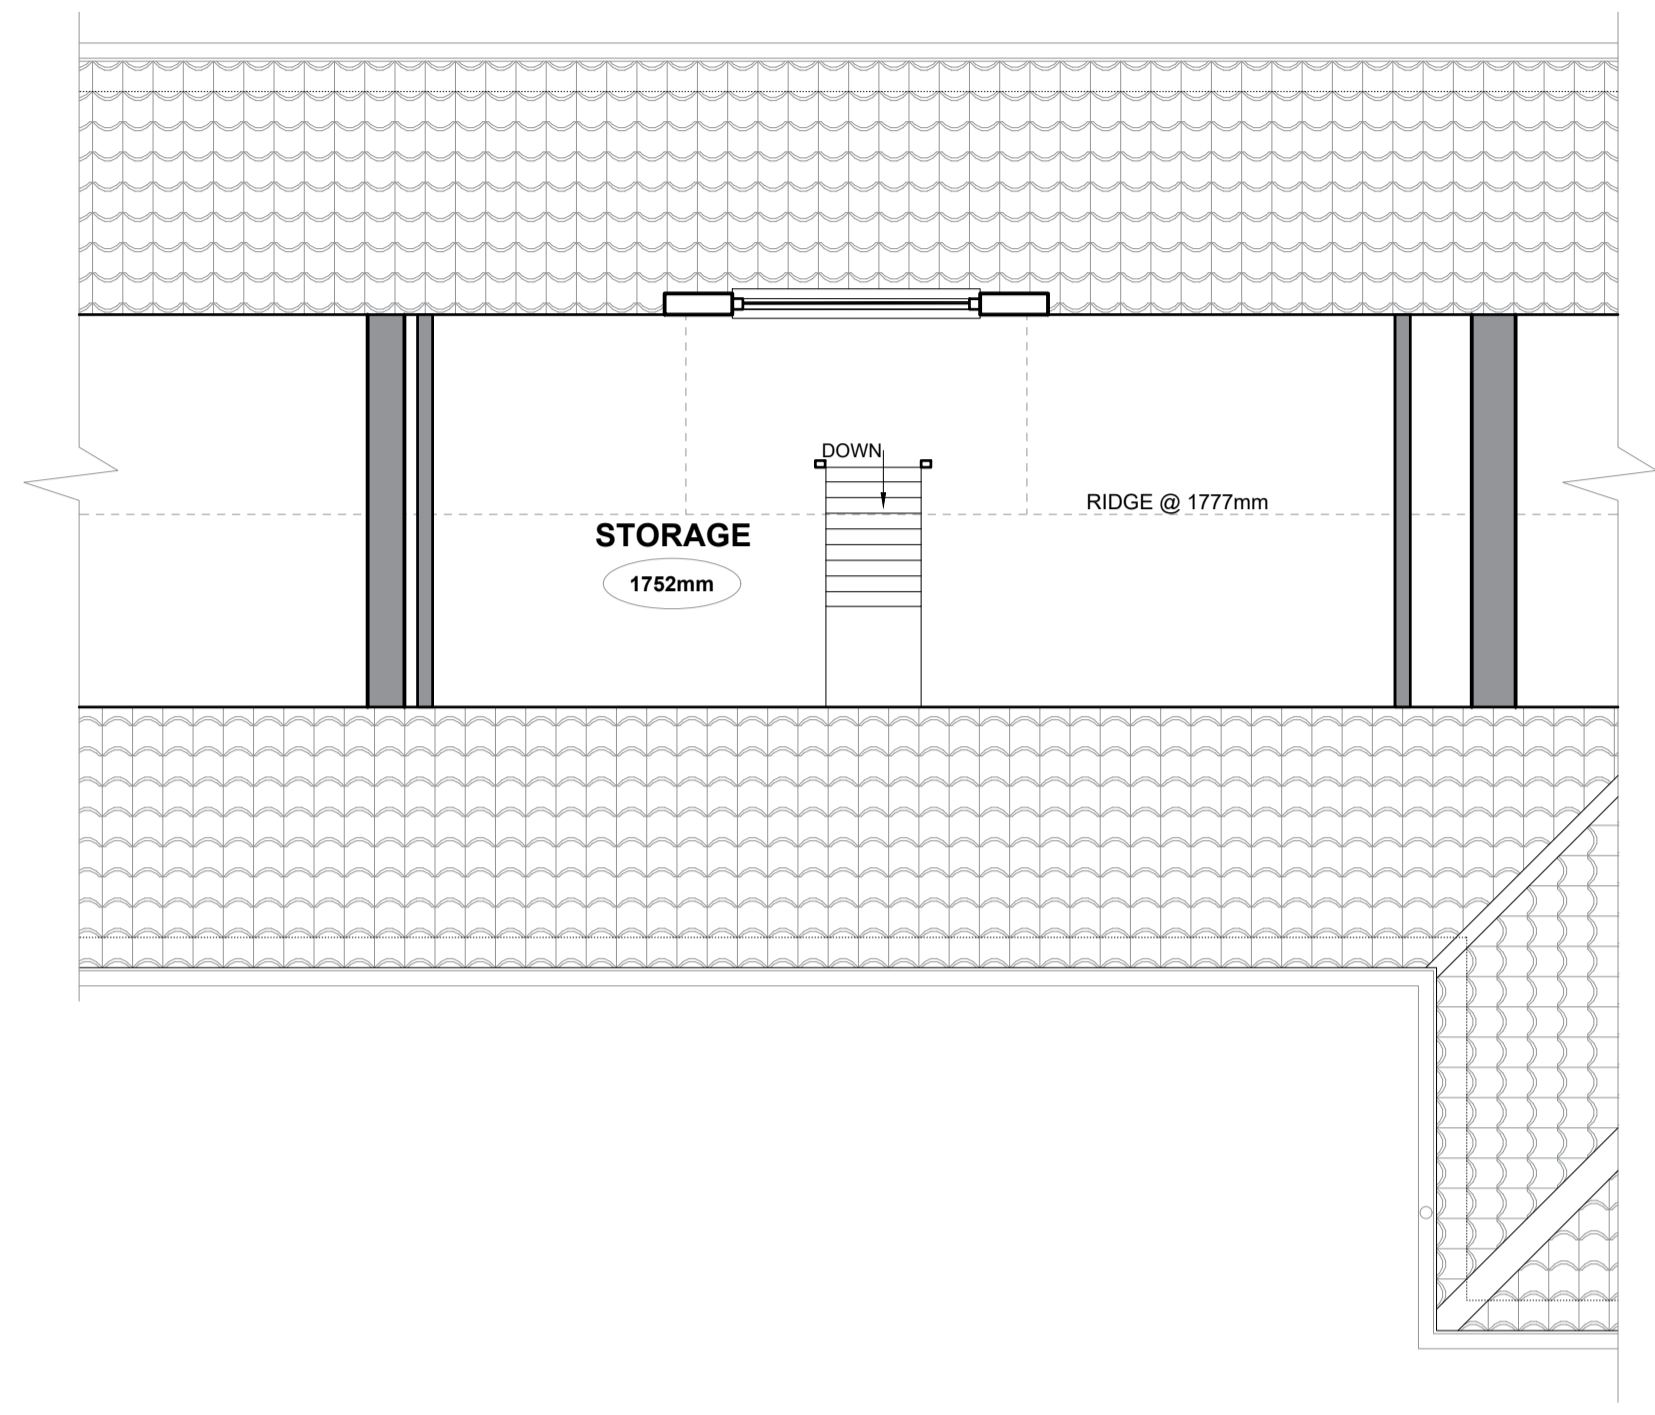


1 A1 1:50 EXISTING LOFT FLOOR PLAN PLAN

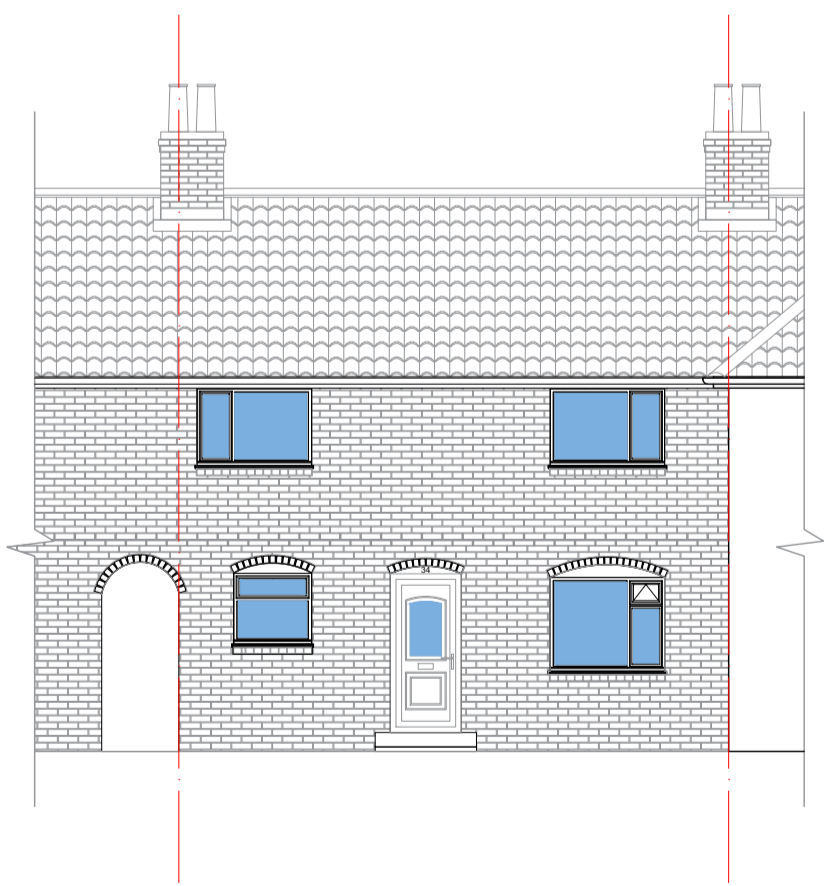


1 A1 1:50 EXISTING SOUTH-EAST ELEVATION ELEVATIONS

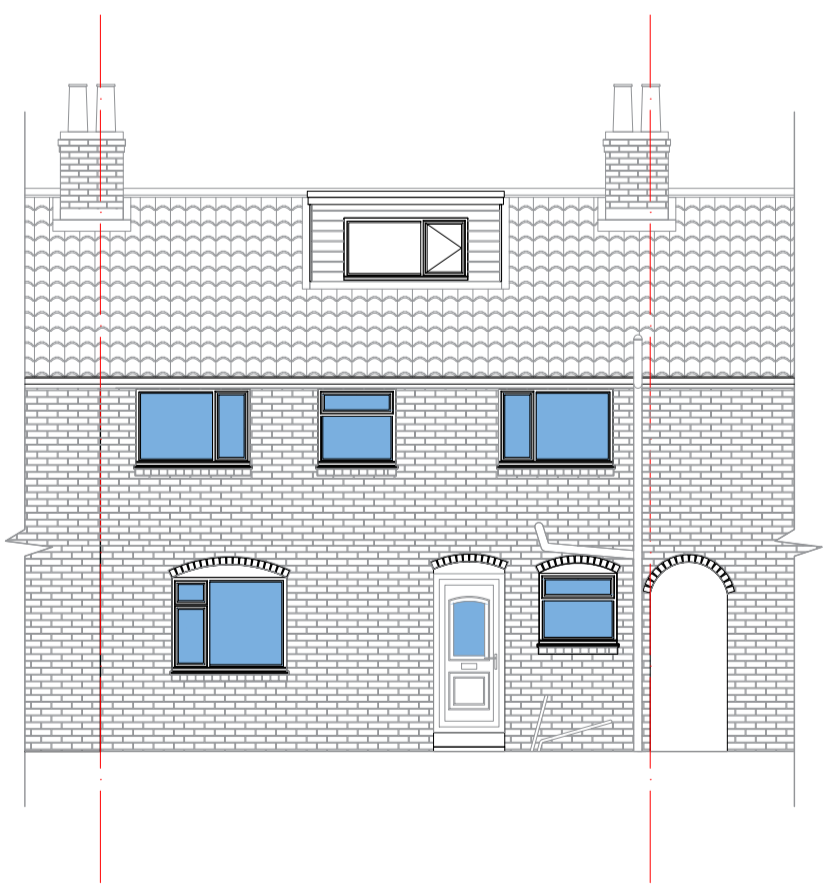

1 A1 1:50 EXISTING NORTH-WEST ELEVATION ELEVATIONS

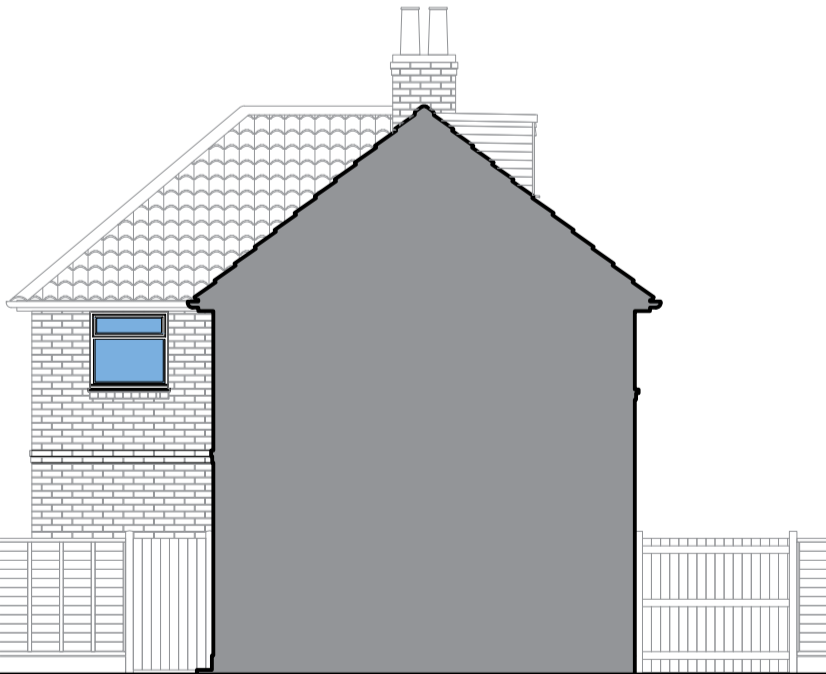

1 A1 1:50 EXISTING SOUTH-WEST ELEVATION ELEVATIONS

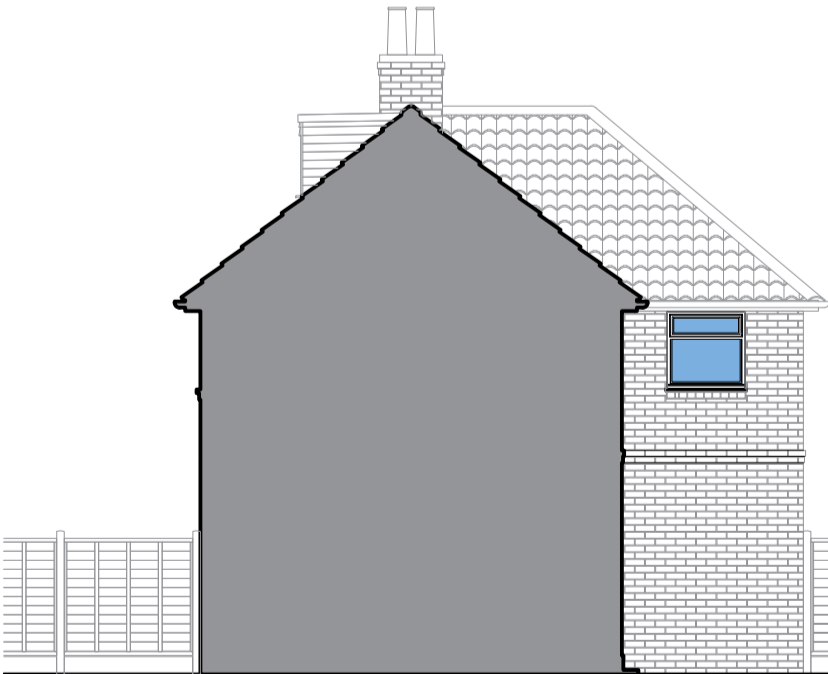

1 A1 1:50 EXISTING NORTH-EAST ELEVATION ELEVATIONS

Rev	Date	Revision Description	Draw/CHK

PROJECT  
 34 Moor Lane  
 Copmanthorpe  
 York

DRAWING  
 Existing Plans and Elevations

Main Studio:  
 Little Holk Farm  
 Driffield,  
 East Riding  
 YO26 6HG  
 York Office  
 YO24 4HP  
 Contact details:  
 07851 681269  
 dean@grayarchitecturaldesign.com



PROJECT No	SCALE	DATE	DRAWN	CHECKED
ACT34ML002	1:50	06/03/2024	DG	DG
FILE NAME	(STATUS-REV)			