


■ NOTE

Please note this drawing is not from a measured survey. Contractor to check dimensions prior to works.
This drawing must not be scaled. All dimensions and levels must be checked on site and any discrepancies reported to the Architect prior to manufacture.

This drawing is the copyright of PNW Studios. It can be used only by this client and on this project as shown in the title block below.

■ REVISIONS

| REV | DATE | DESCRIPTION |
|-------|----------|---|
| Rev A | 23.02.24 | Updated signage information. |
| Rev B | 11.03.24 | Revised shopfront proposal. |
| Rev C | 02.04.24 | Updated shopfront with fixed glazing as per planning comments. |
| Rev D | 11.04.24 | Plaster extension to the right of shopfront, top cornice size adjusted. |

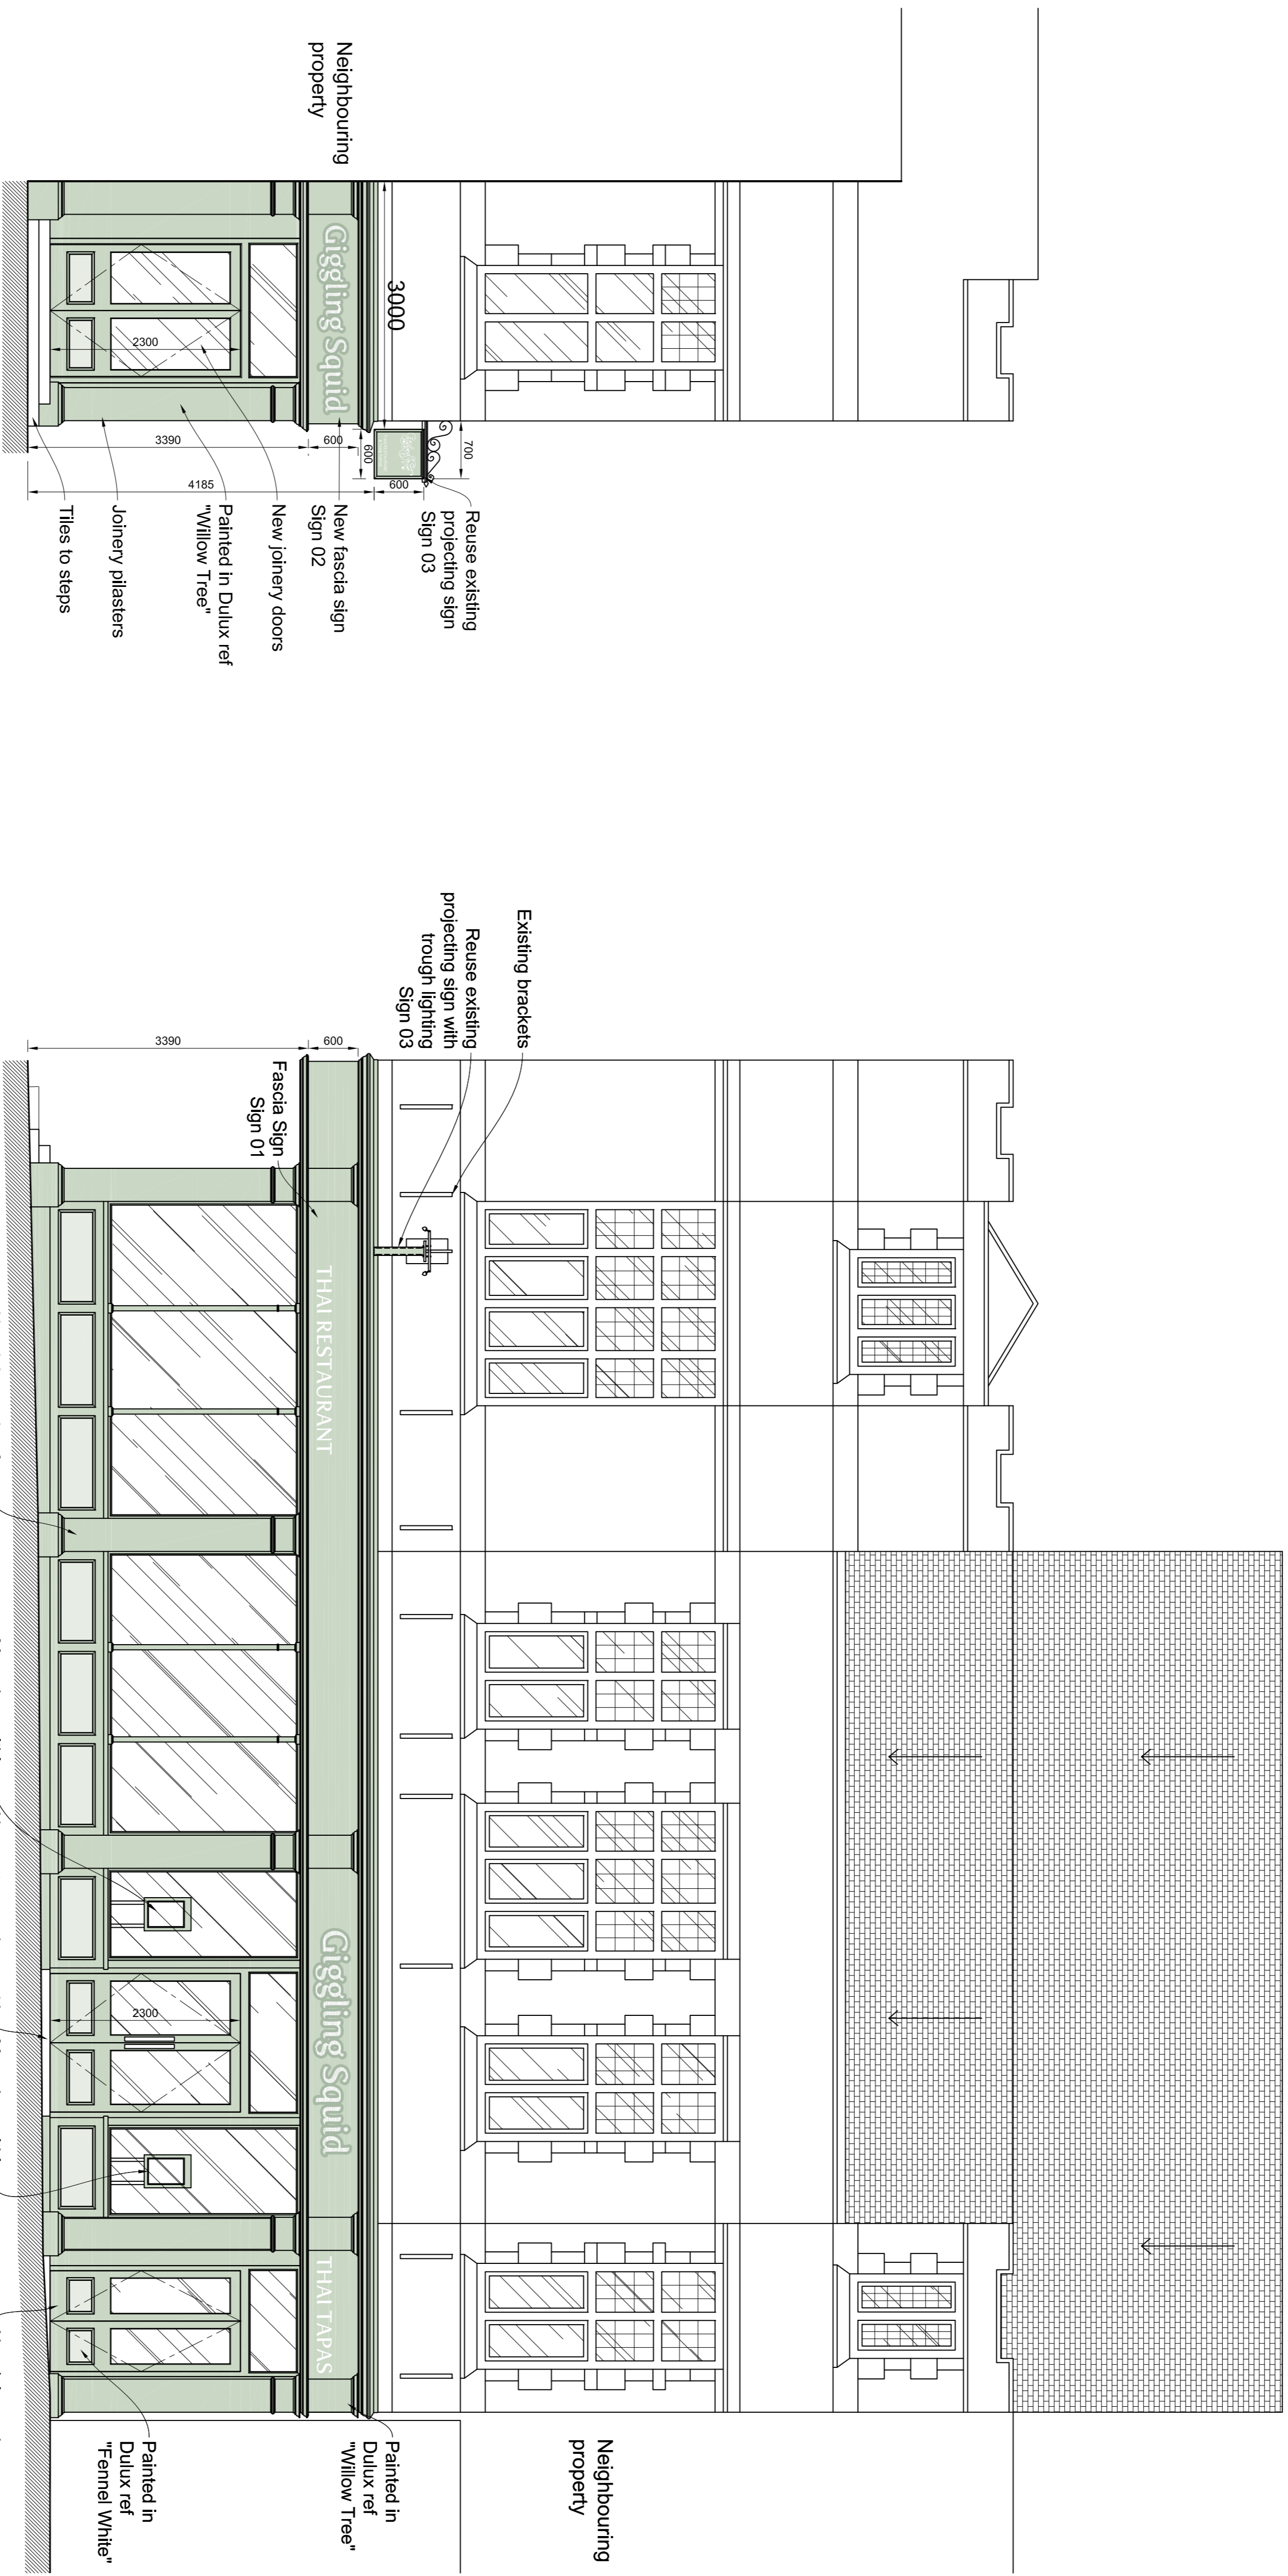

SIDE ELEVATION

FRONT ELEVATION

Sign 1: Fascia Sign
Joinery fascia sign background to be painted Dulux ref "Willow Tree".
"Gigging Squid" hand painted White lettering with Dulux ref "Dewy Lawn" outline, letter size 300mm cap height to centre of fascia.
"THAI RESTAURANT" and "THAI TAPAS" hand painted White lettering with Dulux ref "Dewy Lawn" outline, letter size 180mm cap height.
Height above ground from bottom edge varies at 3275mm.
Not illuminated.

Sign 2: Fascia Sign
Joinery fascia sign background to be painted Dulux ref "Willow Tree".
"Gigging Squid" hand painted White lettering with Dulux ref "Dewy Lawn" outline, letter size 250mm cap height to centre of fascia.
Height above ground from bottom edge varies at 3275mm.
Not illuminated.

Sign 3: Projecting Sign
Existing hand painted joinery projecting sign with mouldings reused, double sided.
Background colour Dulux ref "Willow Tree".
Logo & Text Colour White directly painted onto sign.
Height above ground from bottom edge 4185mm.
Externally illuminated by trough light with warm white LED.

Sign 4 & Sign 5: Menu Box
Freestanding Menu Box.
Internally illuminated.
Sized to receive 1no. portrait A3 menu or 2no. landscape A4 menus.
Frame in powder coated aluminium in Dulux Ref "Willow Tree".
Posts in brushed stainless steel.
Height above pavement to bottom edge 1250mm.

0 1 2 3 4 5

METRES

PROJECT
Gigging Squid
18 Lendal
YORK
YO18AU

DRAWING TITLE
External Elevations
As Proposed

SCALE
1:50@A1
1:100@A3

DATE
21.11.23

DRAWING NUMBER
1897/05

REVISION
D

PNW PNW Studios Ltd
Email: studio@pnw.co.uk