
 


# KR-0723-11 SITE PLAN, 22 Kings Road, Berkhamsted HP4 3BD

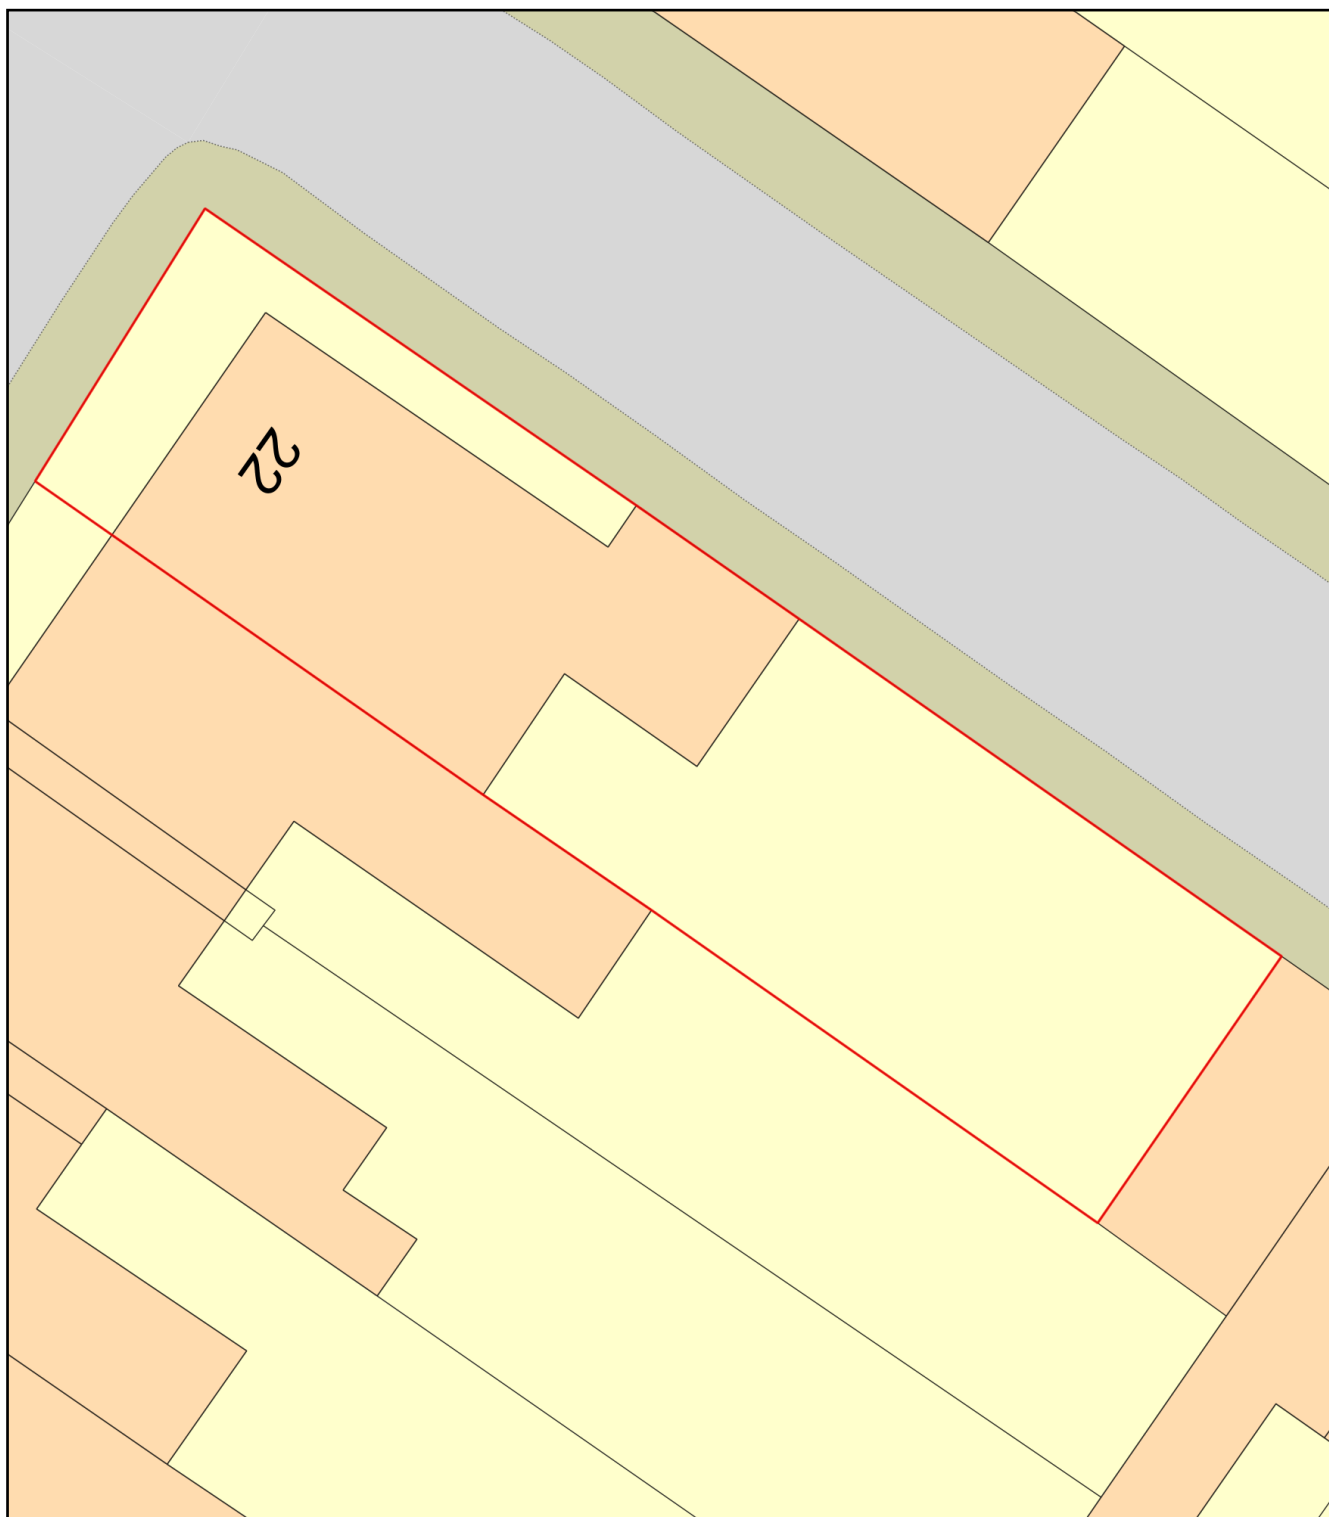

Plan Produced for: Mr. R. Shah

Date Produced: 08 Aug 2023

Plan Reference Number: TQRQM23220144652642

Scale: 1:200 @ A4