


Notes

Designer takes no responsibility for any dimensions obtained by scaling from this drawing. If no dimension is shown the recipient must ascertain the dimension specifically from the Designer or by site measurement. Supplying this drawing in digital form is solely for convenience and no reliance may be placed on digital data. All data must be checked against hard copy. Dimensions must be checked on site. Any discrepancies must be reported to the Designer immediately. This drawing is copyright of Duke Design Services

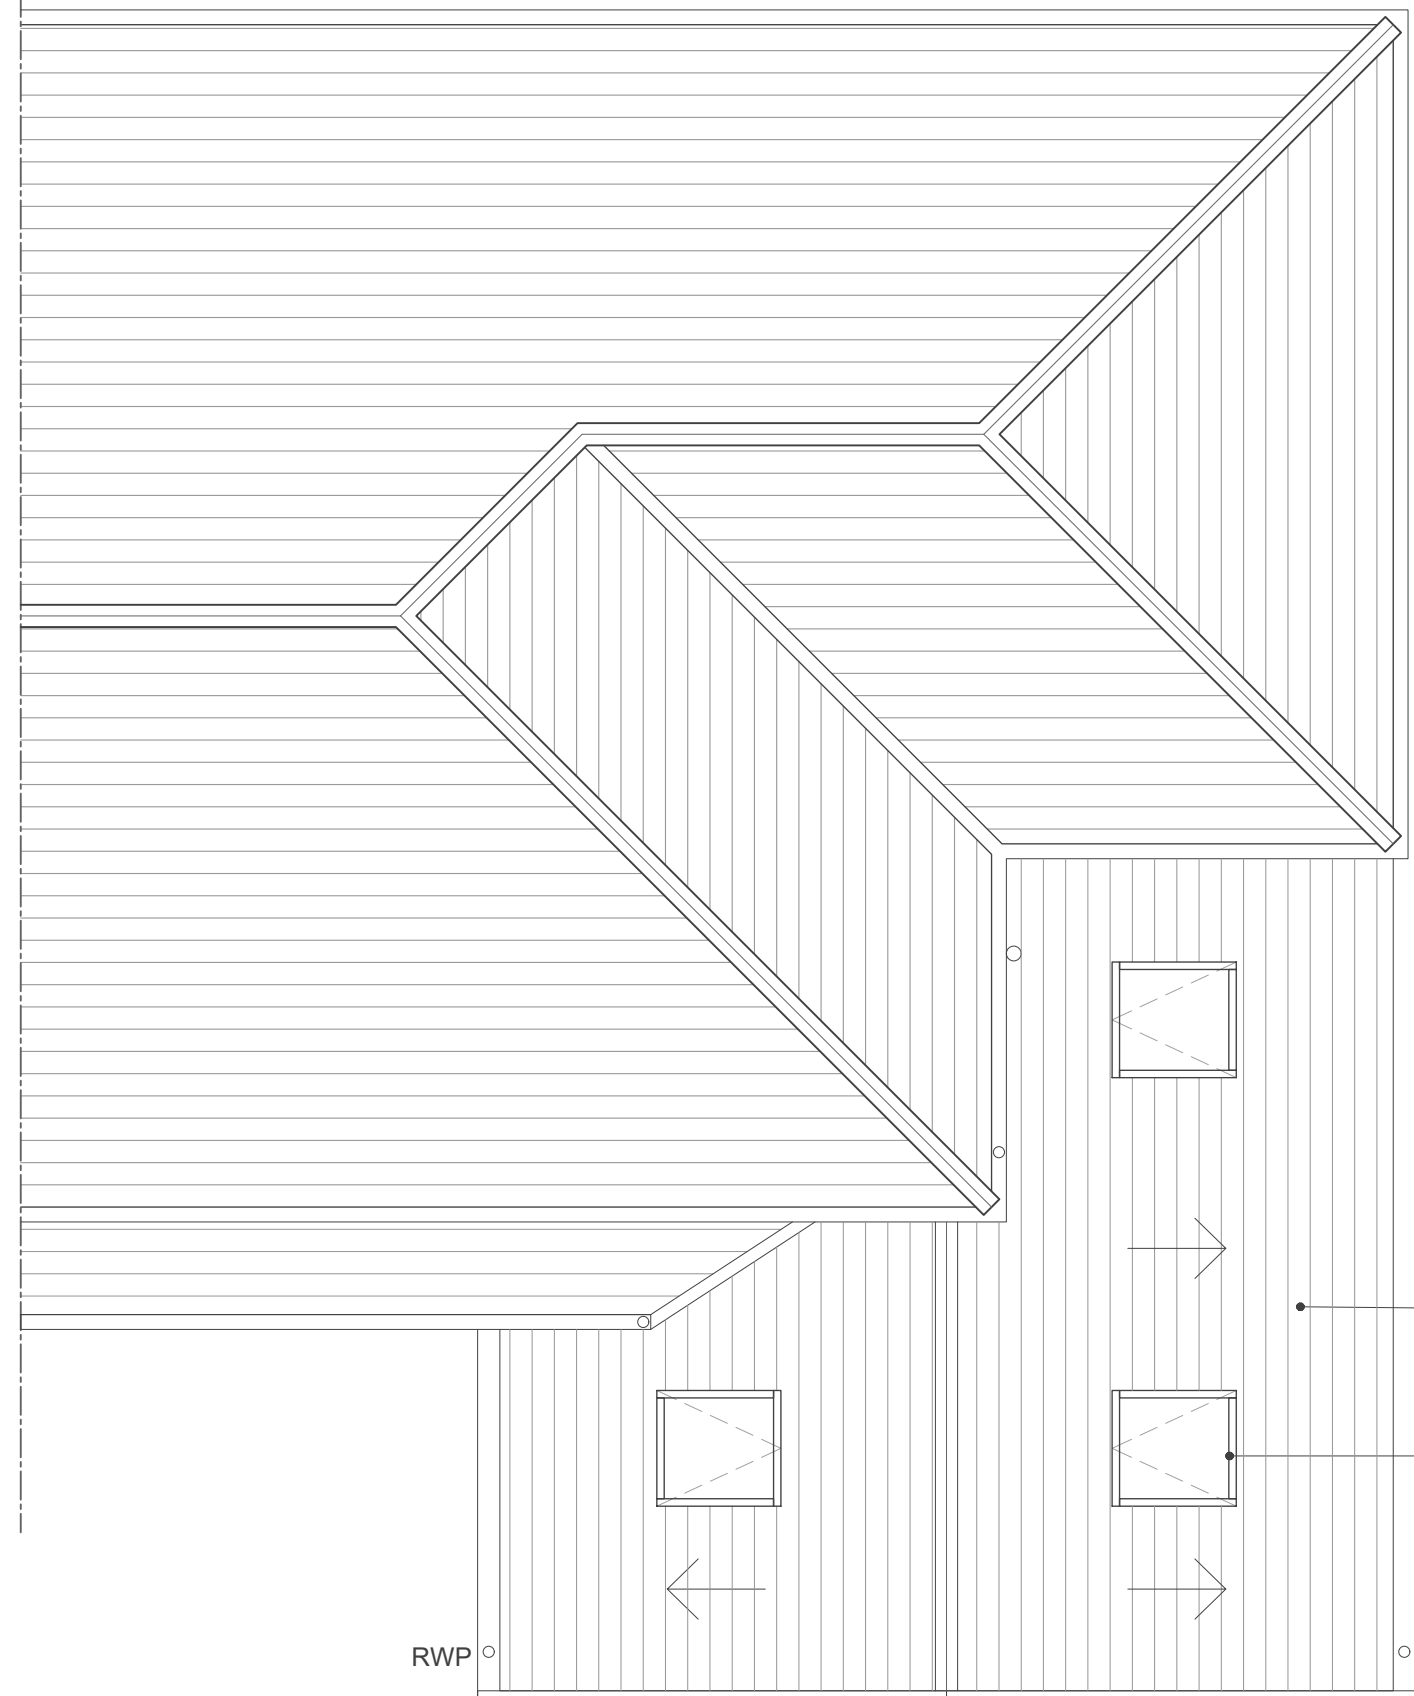

Grey concrete roof tiles to match existing roof

3No. Rooflights

RWP

Roof Plan
1:50

Rev	Description	Date	By

Duke Design Services
 T:07450607284 W:d.designservices.co.uk
 E:dd@dukedesignservices.co.uk



C	Concept	G	Contract
D	Planning	J	Construction
E	Building Regs	L	As Built
F	Tender	Sk	Sketch

Client:	Mike Read		
Project:	9 The Crest, Droylesden, M43 6FL		
Scale:	1:50	original size	A3
Date:	Apr 2024		

Drawing Number	Description	Rev
24(07)_201	Proposed Roof Plan	

