

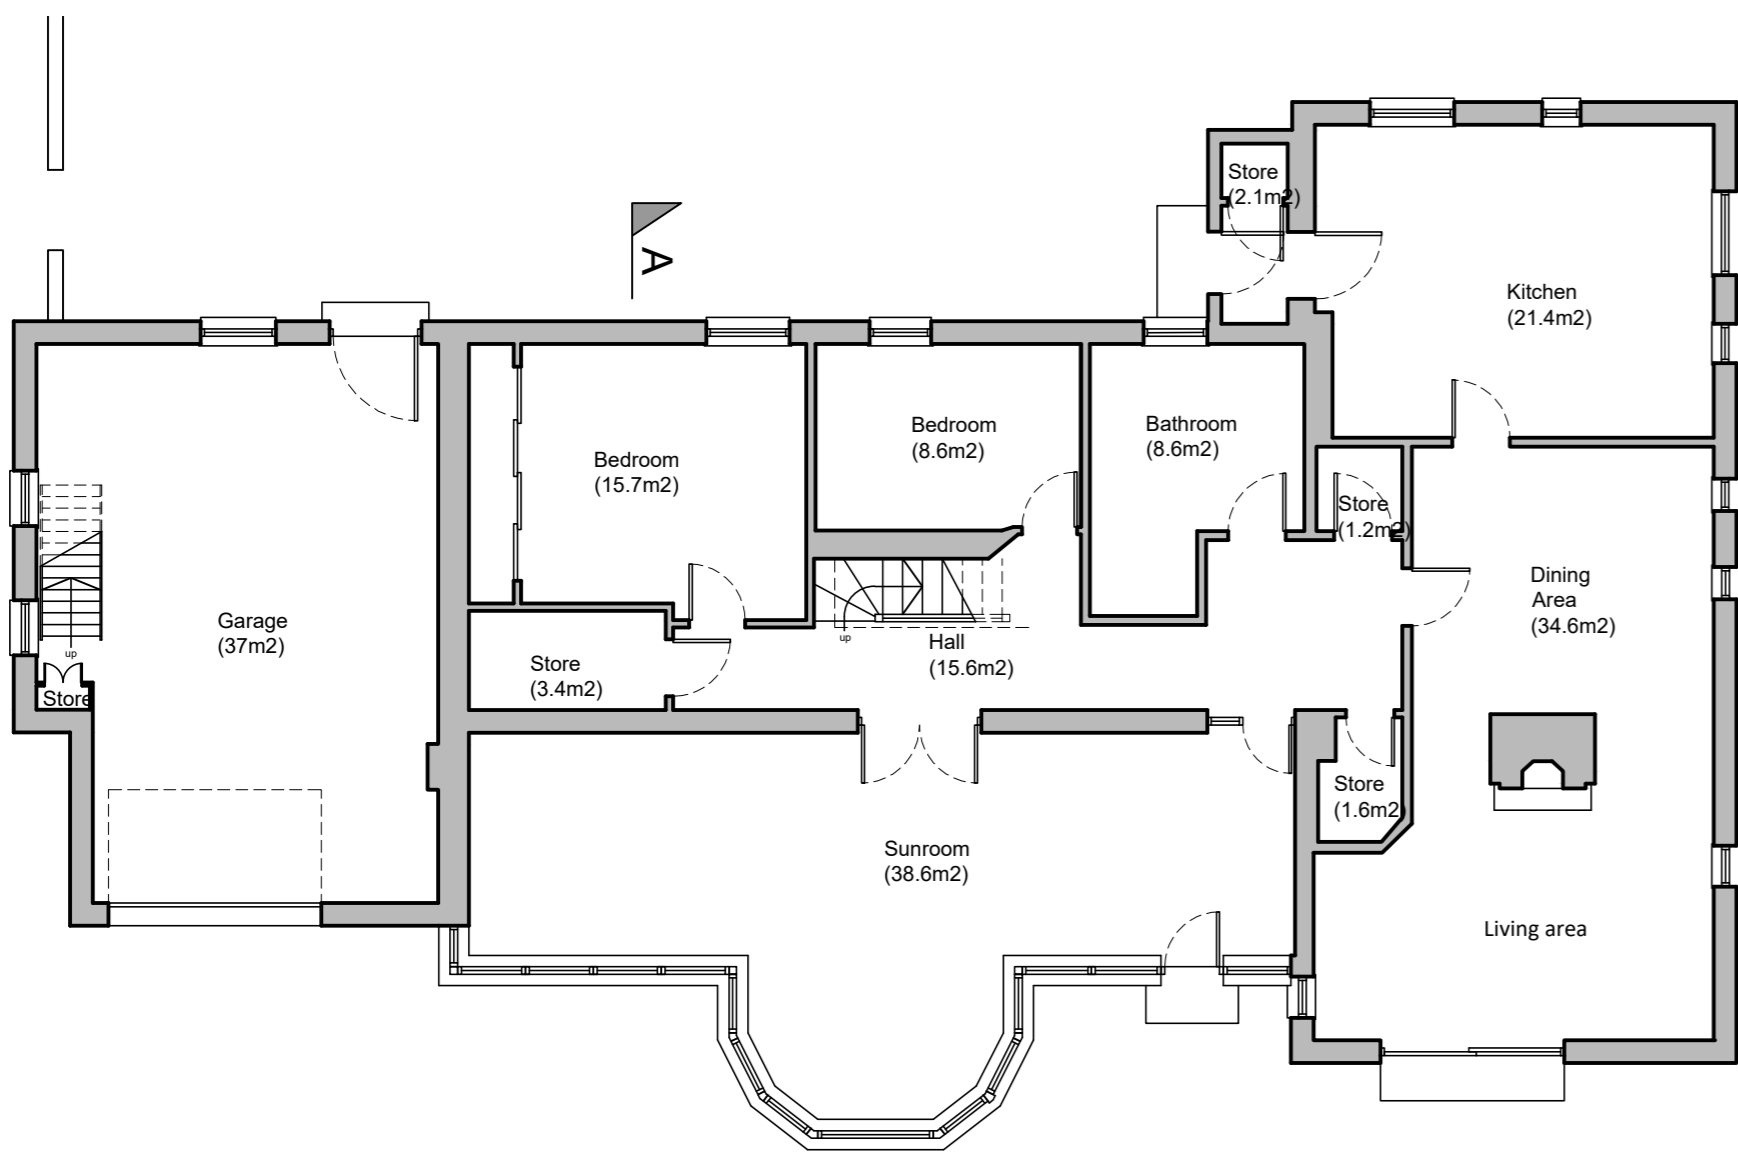



EXISTING FIRST FLOOR PLAN  
SCALE 1:100

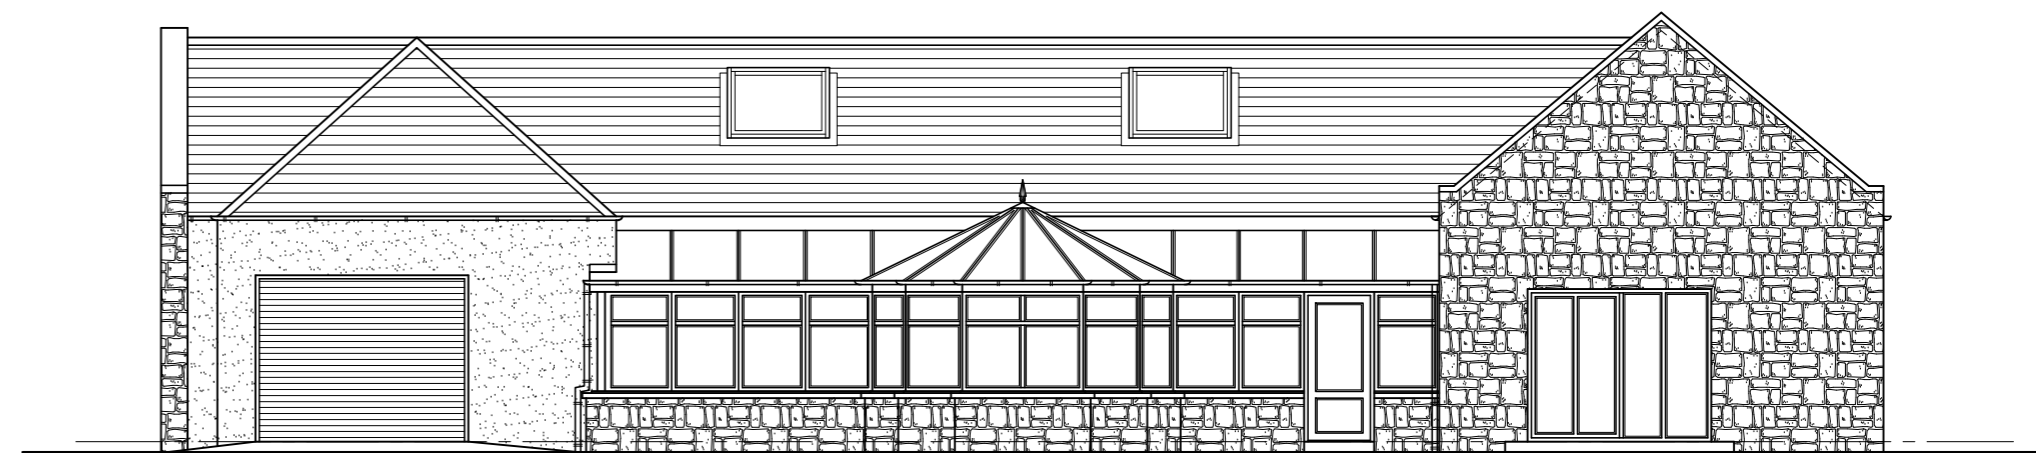


EXISTING GROUND FLOOR PLAN  
SCALE 1:100

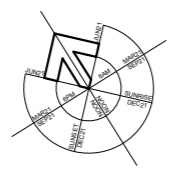


EXISTING SOUTH WEST ELEVATION  
SCALE 1:100

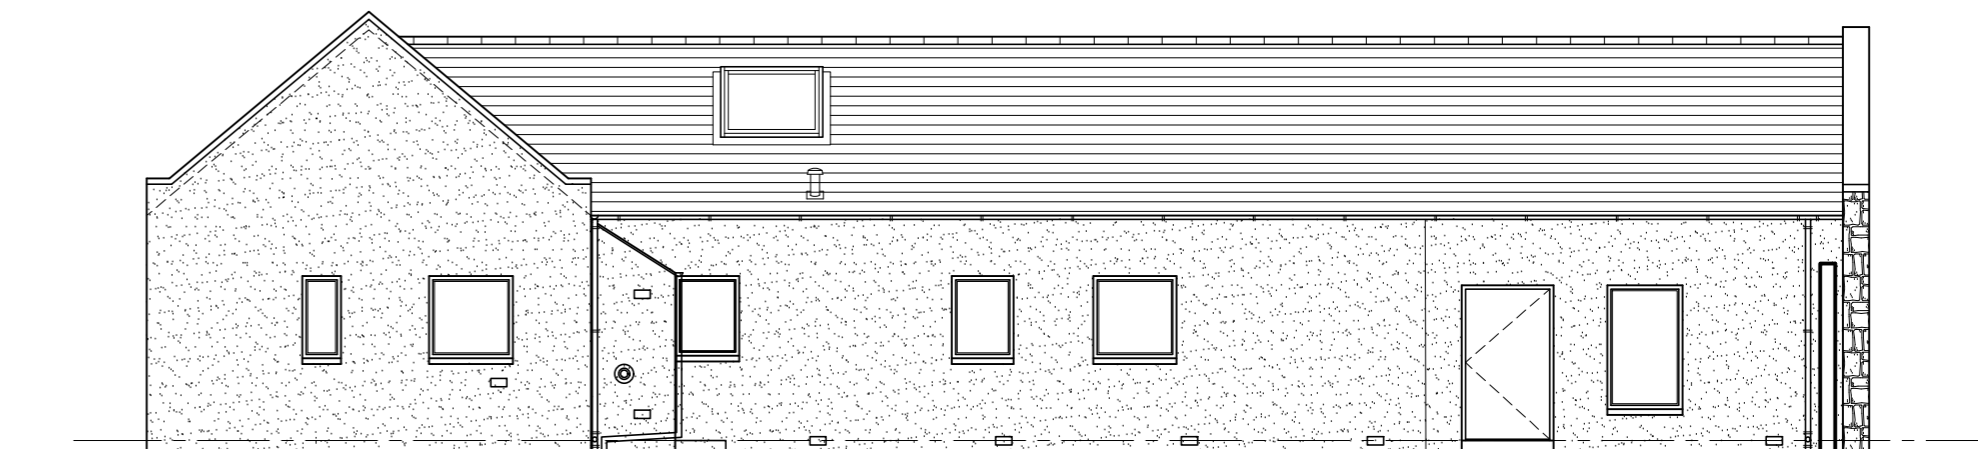


EXISTING NORTH EAST ELEVATION  
SCALE 1:100

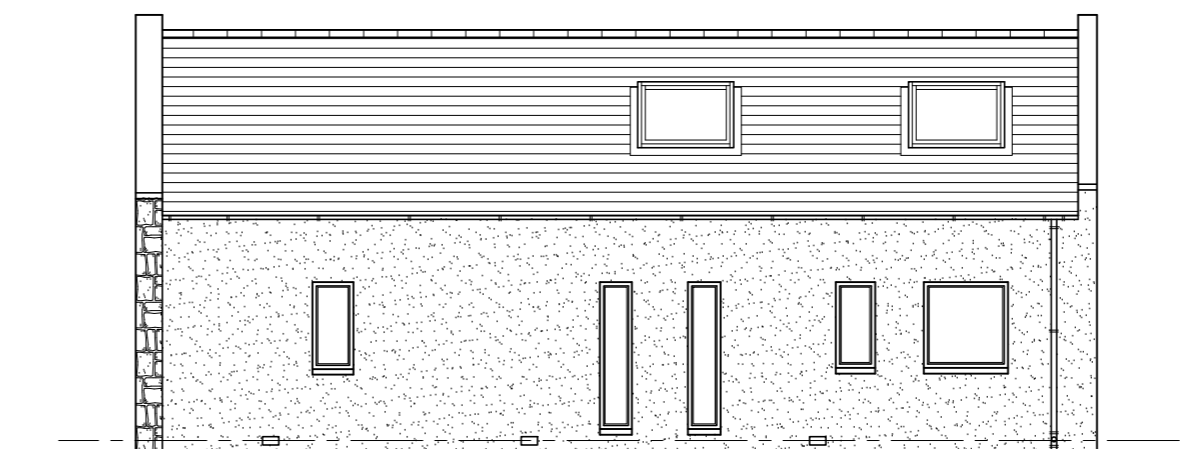

EXISTING SOUTH EAST ELEVATION  
SCALE 1:100

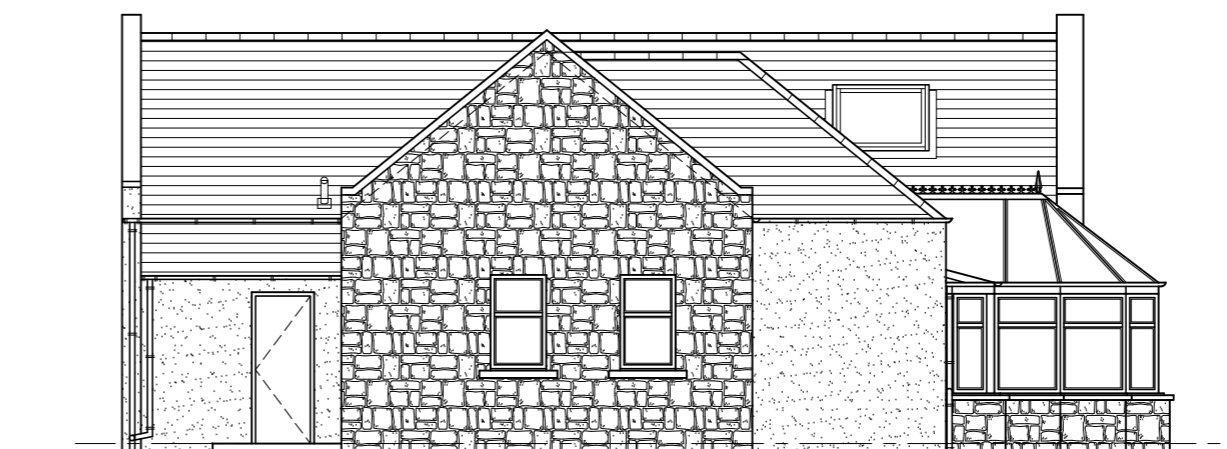

EXISTING NORTH WEST ELEVATION  
SCALE 1:100

 

EXISTING MATERIALS



Walls : Stone & brown harling



Roof : Grey slate



Windows / doors: white UPVC



Conservatory / garage door : brown

Proposed Alterations To Dwelling

At Millhaven  
Findon Road  
Portlethen  
Mr. Kinney

Existing Plans and Elevations

REF: 6033 - EX(00)001 REV:  
DATE: Mar 2024 SCALE: 1:100@A2  
DRAWN: P: W: T:  
CHECKS: P: W: T:



4 St James's Place, Inverurie  
Aberdeenshire, AB51 3UB

T: 01467 622 785  
E: info@mcwla.co.uk  
W: www.mcwla.co.uk