




Location Plan 1:1000

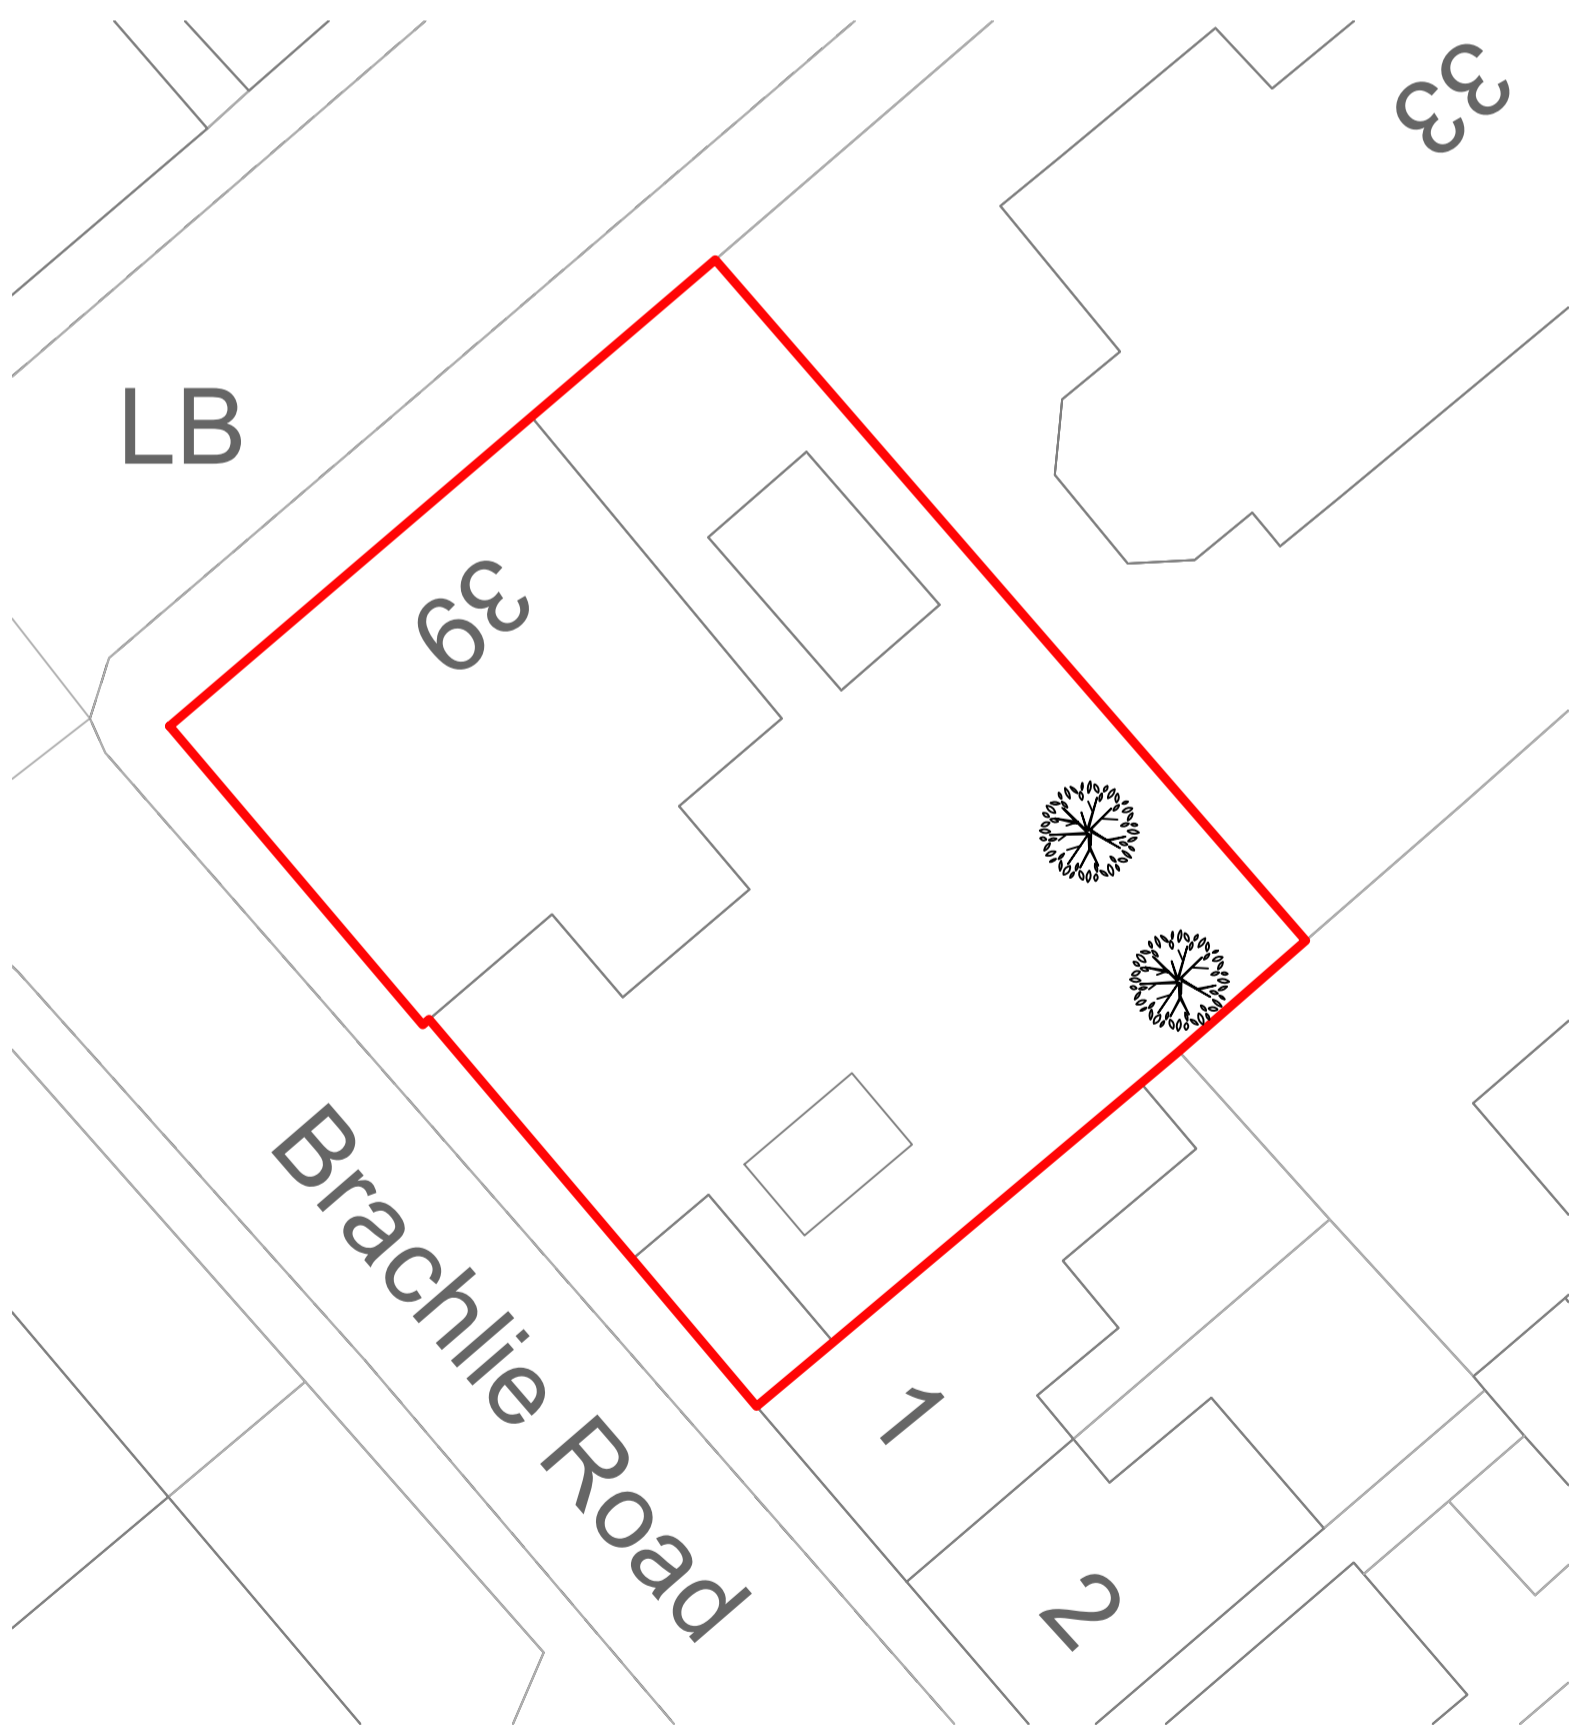

Site Plan 1:200

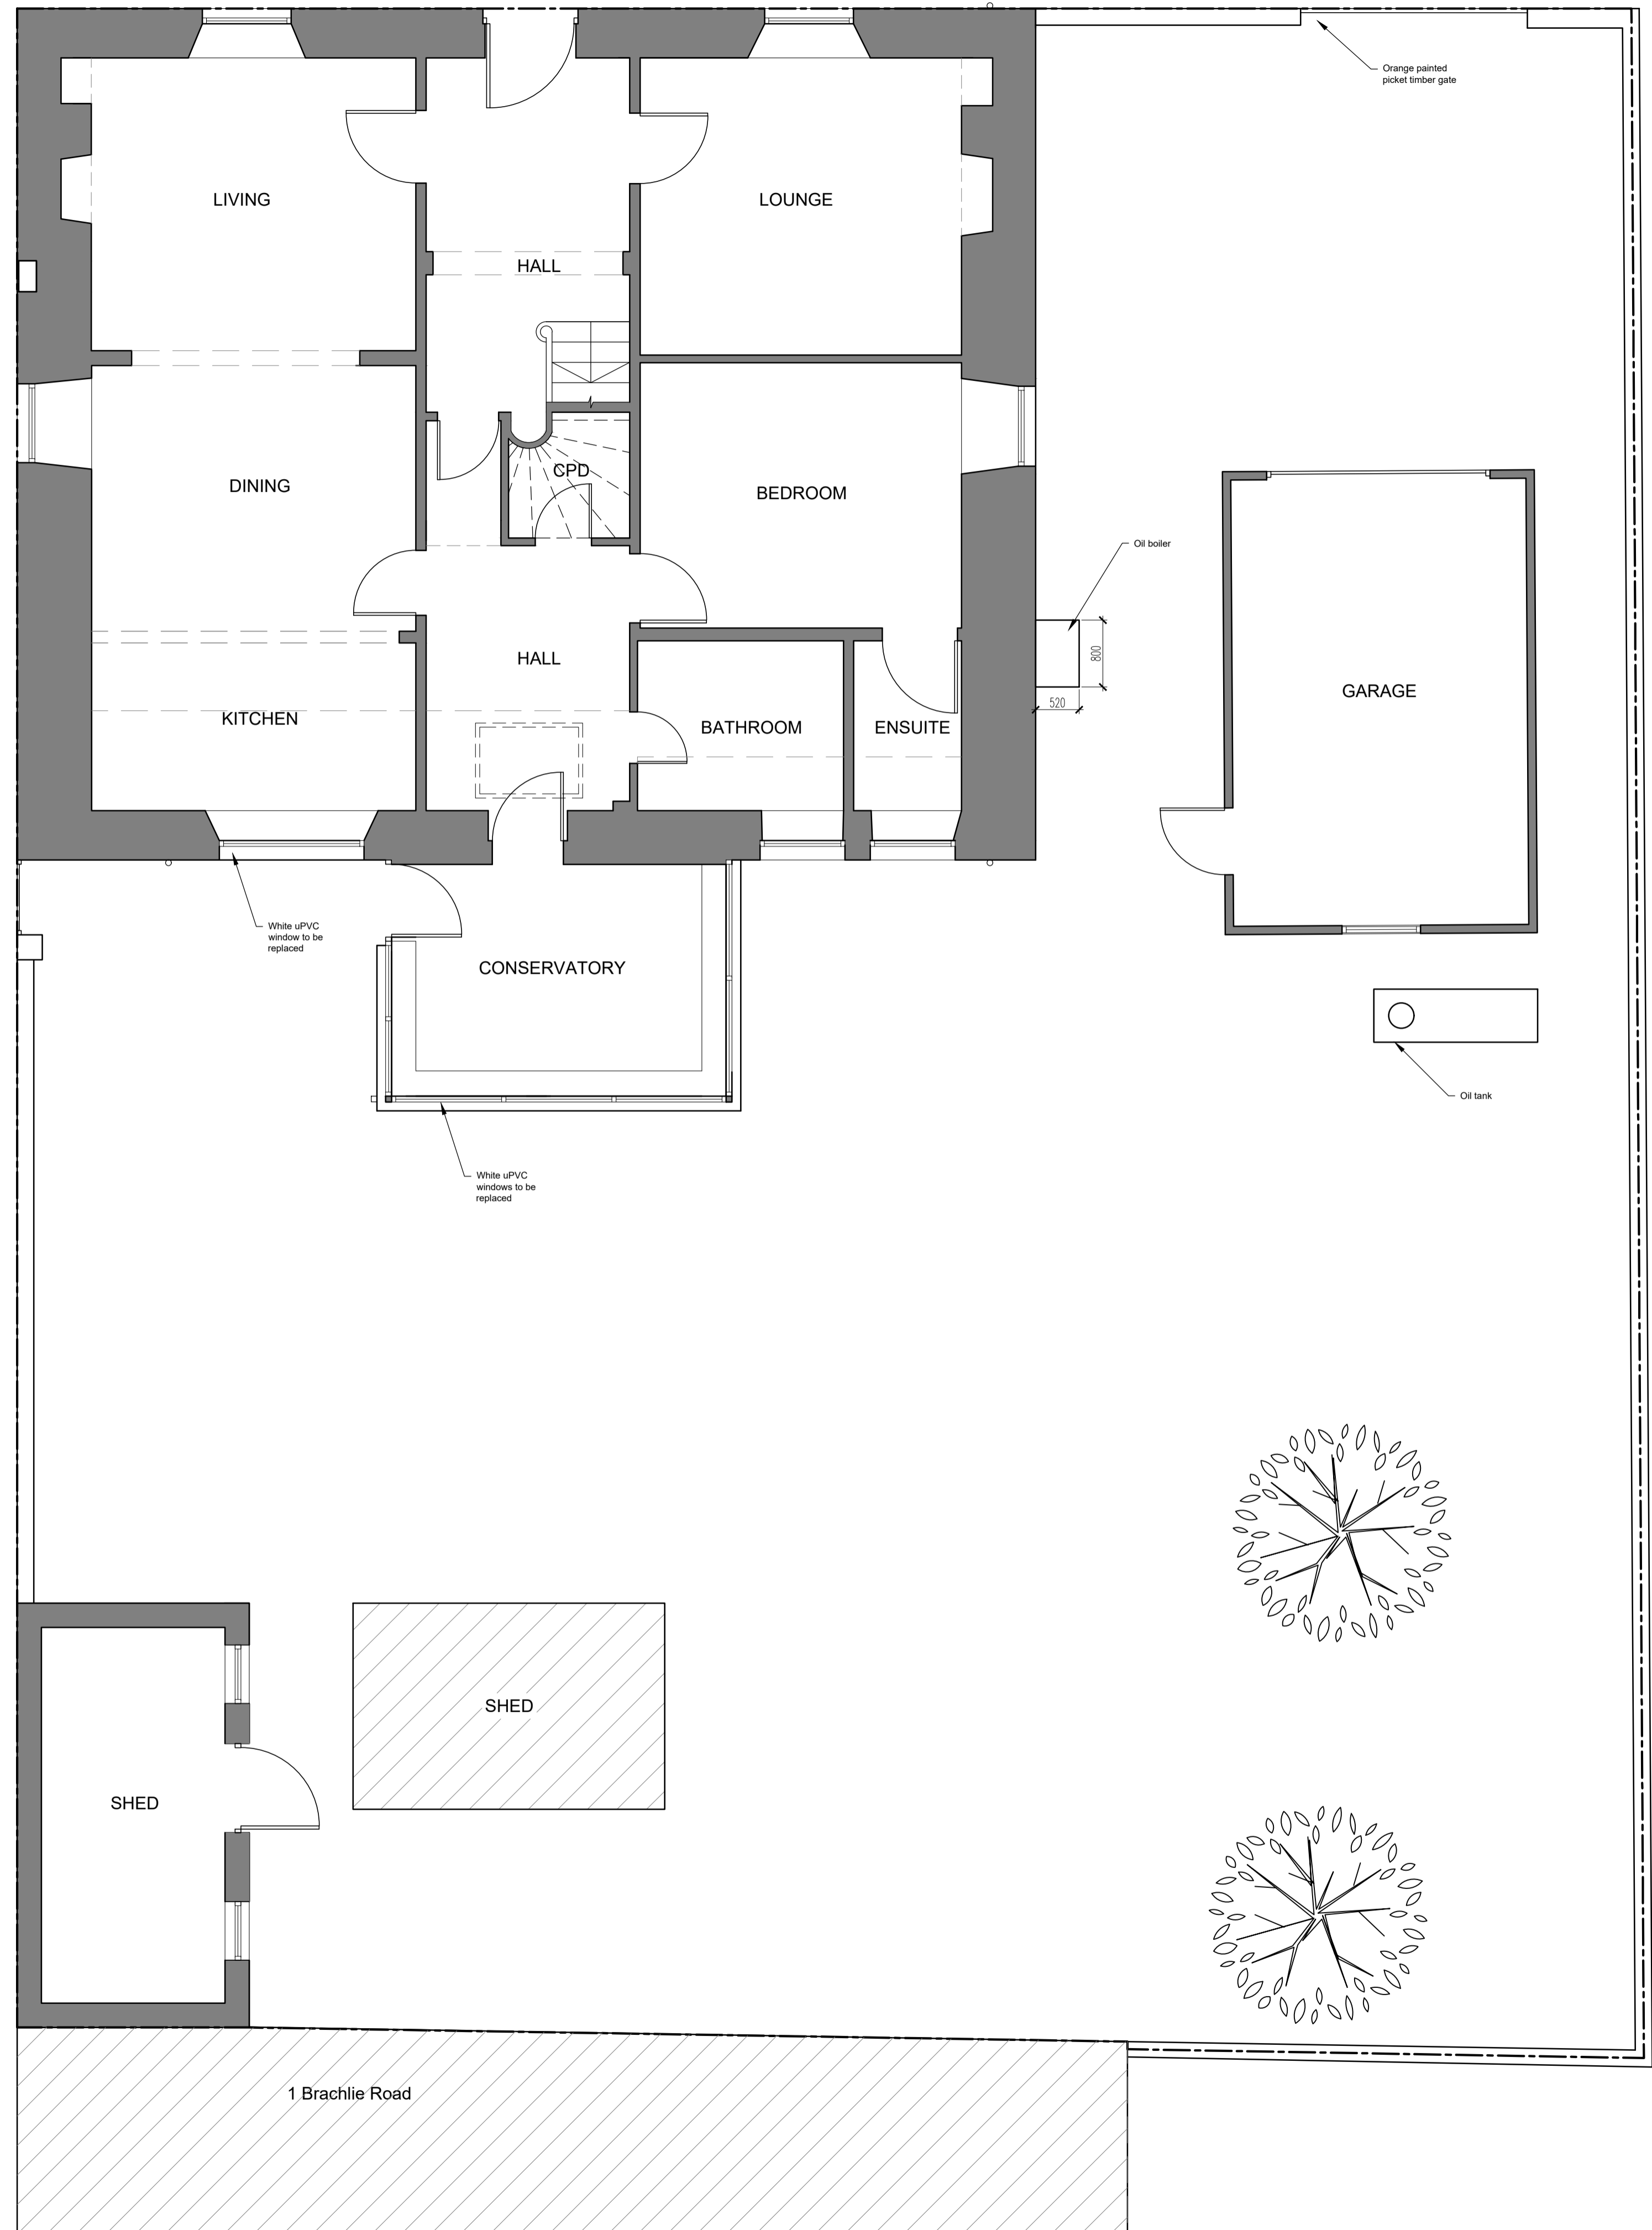

Existing Ground Floor Plan 1:50

 

DO NOT SCALE FROM DRAWING
 All dimensions to be checked on site prior to construction and manufacture, and any discrepancies to be reported to Architect prior to ordering of materials and prior to carrying out any construction work.
 This drawing is copyrighted and must not be reproduced in whole or part without prior written permission. This drawing must not be scaled for construction purposes.
 CONSTRUCTION (DESIGN AND MANAGEMENT) REGULATIONS 2015
 The design on this drawing are prepared with the consideration of the need to identify hazards and give regard to the hierarchy of risk control.
 This drawing is to be read in conjunction with project specific standard hazard and risk assessment, where relevant.
 Works to be carried out in accordance with the Construction Phase Health & Safety plan prepared by the Principal Contractor

B	Section added	07.03.24
A	Planning comments	06.03.24
rev.	description	date

eb-architect Ltd
 Chartered Architect
 Office 10
 Badentony Business Centre
 Badentony Crescent
 Portlethen
 AB12 4YD
 eb-architect.com 01224 969600

client.
Ms Ilanna Middleton
 Lewis Lodge, 39 Golf
 Road, Ballater, AB35 5RE

project.
**Refurbishment of Building
 Fabric**

drawing.
**Existing plan, section
 & elevations**

status
Existing

scale.	1:50 @ A1	drawn by.	EP
date.	01.02.2024	check by.	EB
job no.	2436	dwg no.	SD01
		rev.	B