



1 Proposed Ground Floor Plan
02 1:50 @ A1

PARTY WALL

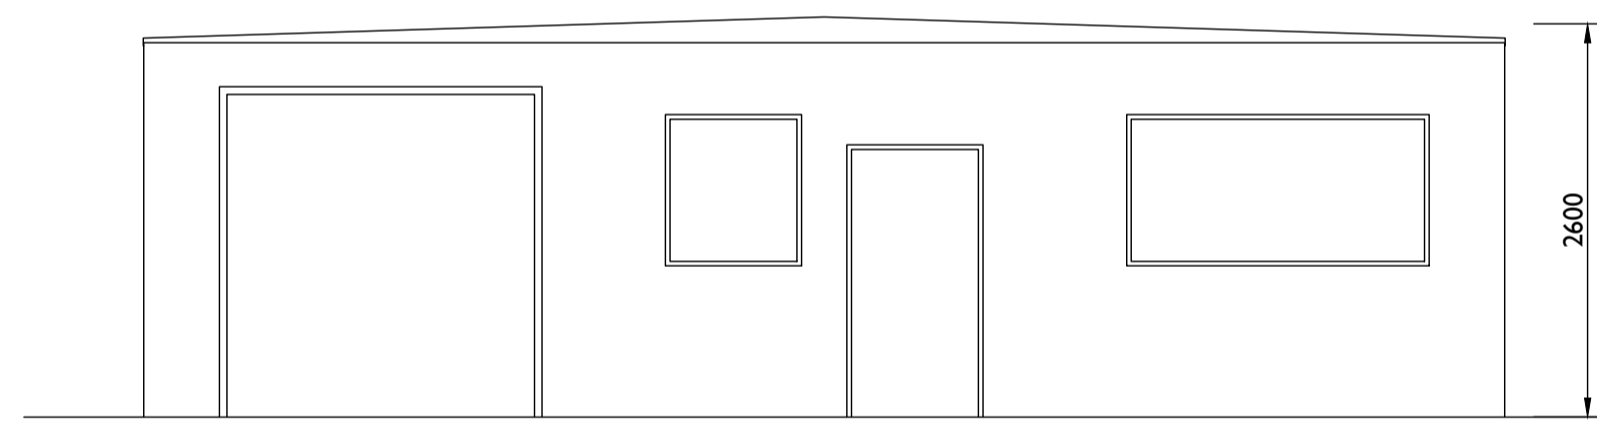


3 South Elevation
02 1:50 @ A1

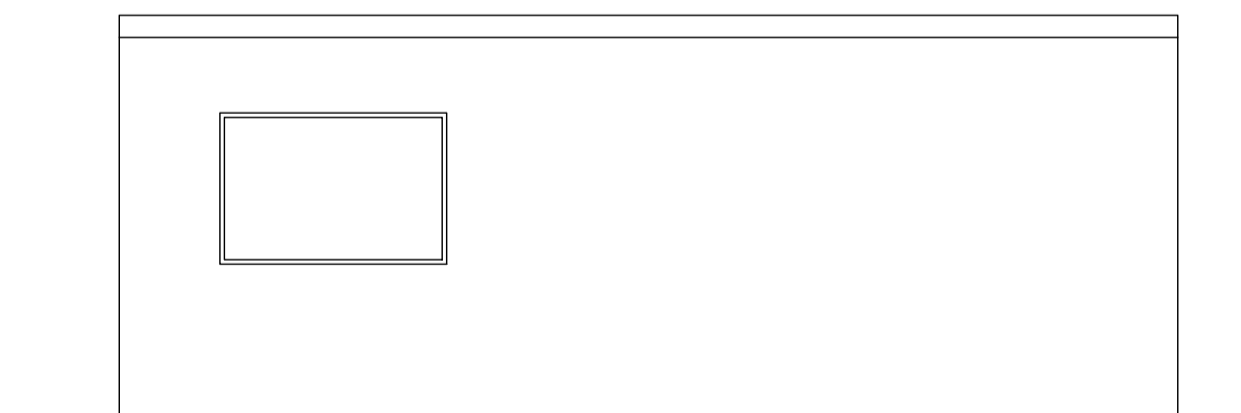


4 East Elevation
02 1:50 @ A1



5 West Elevation
02 1:50 @ A1

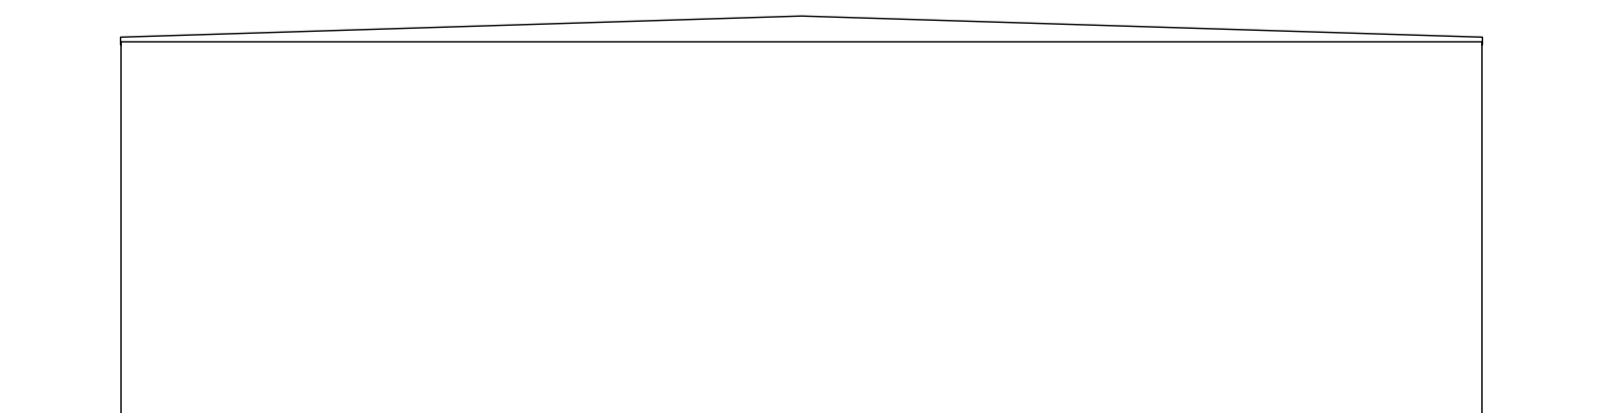


6 North Elevation
02 1:50 @ A1

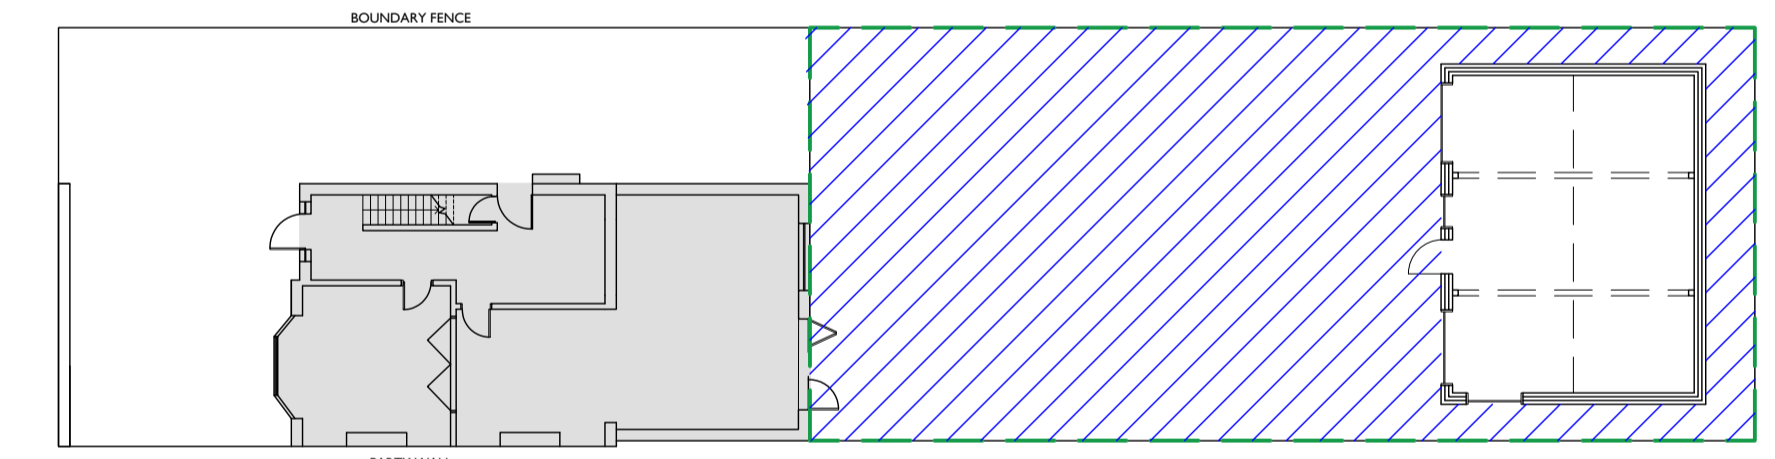




8 Key Plan
02 1:200 @ A1

Existing Garden area: 273 m²
Proposed Garden area: 210 m²

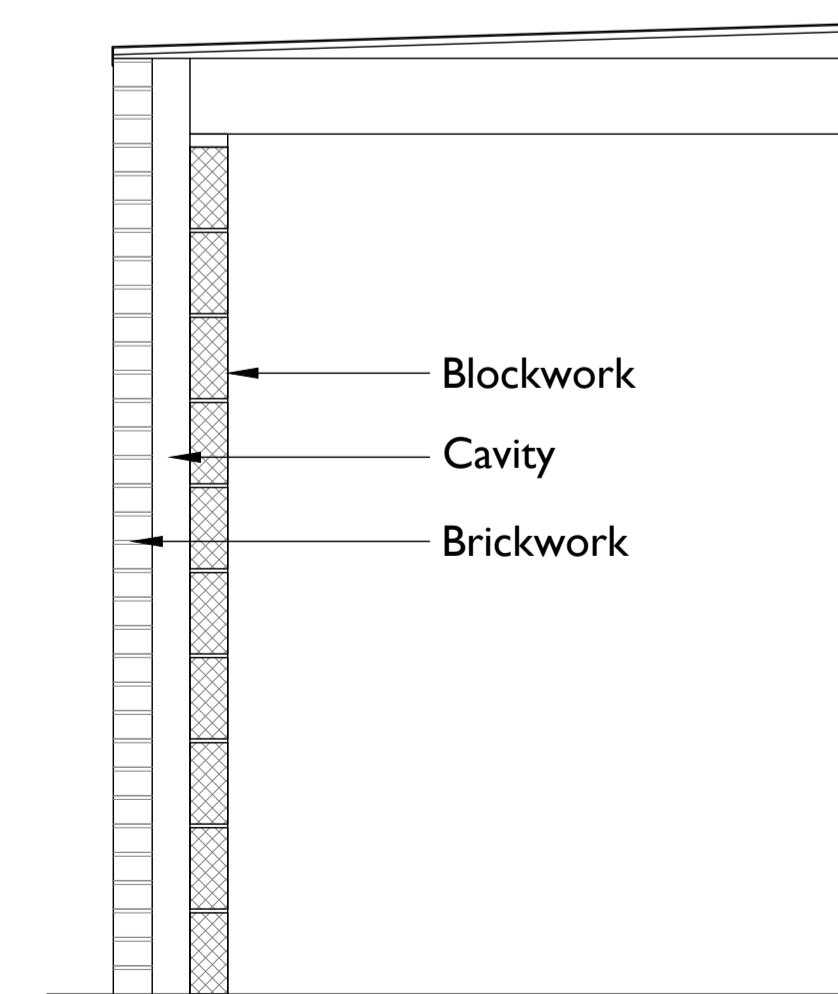

7 Section
02 1:200

MATERIALS FOR NEW EXTENSION:
 Roof: Timber with membrane.
 Elevations: Bricks to match existing house.
 Windows: White double glazed UPVC
 Doors: White double glazed UPVC
 Garage door: Metal

 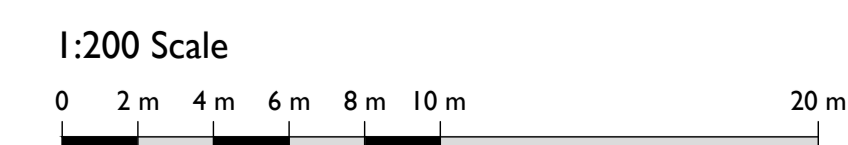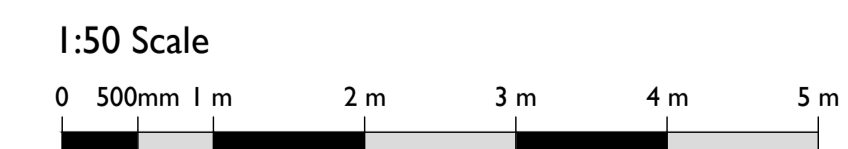

2 Proposed Roof Plan
02 1:50 @ A1

5 Danesfield Road, Worksop
 Date: 2024
 Scale: As indicated
 Drawn by: Sabina Wilson
 Sheet size: A1