


Copyright: the drawing shall not be reproduced nor used for any other purpose without written permission. The drawing must be read in conjunction with all other related drawings and documentation. Do not scale, use figured dimensions only.
 Building Regulations: it is the contractors responsibility to ensure full compliance with the Building Regulations.
 It is the contractors responsibility to check and verify all dimensions on site. Any discrepancies to be reported immediately.
 Materials: to conform with relevant British or European Standards/Codes of practice.
 IF IN DOUBT ASK.


FIRST FLOOR PLAN

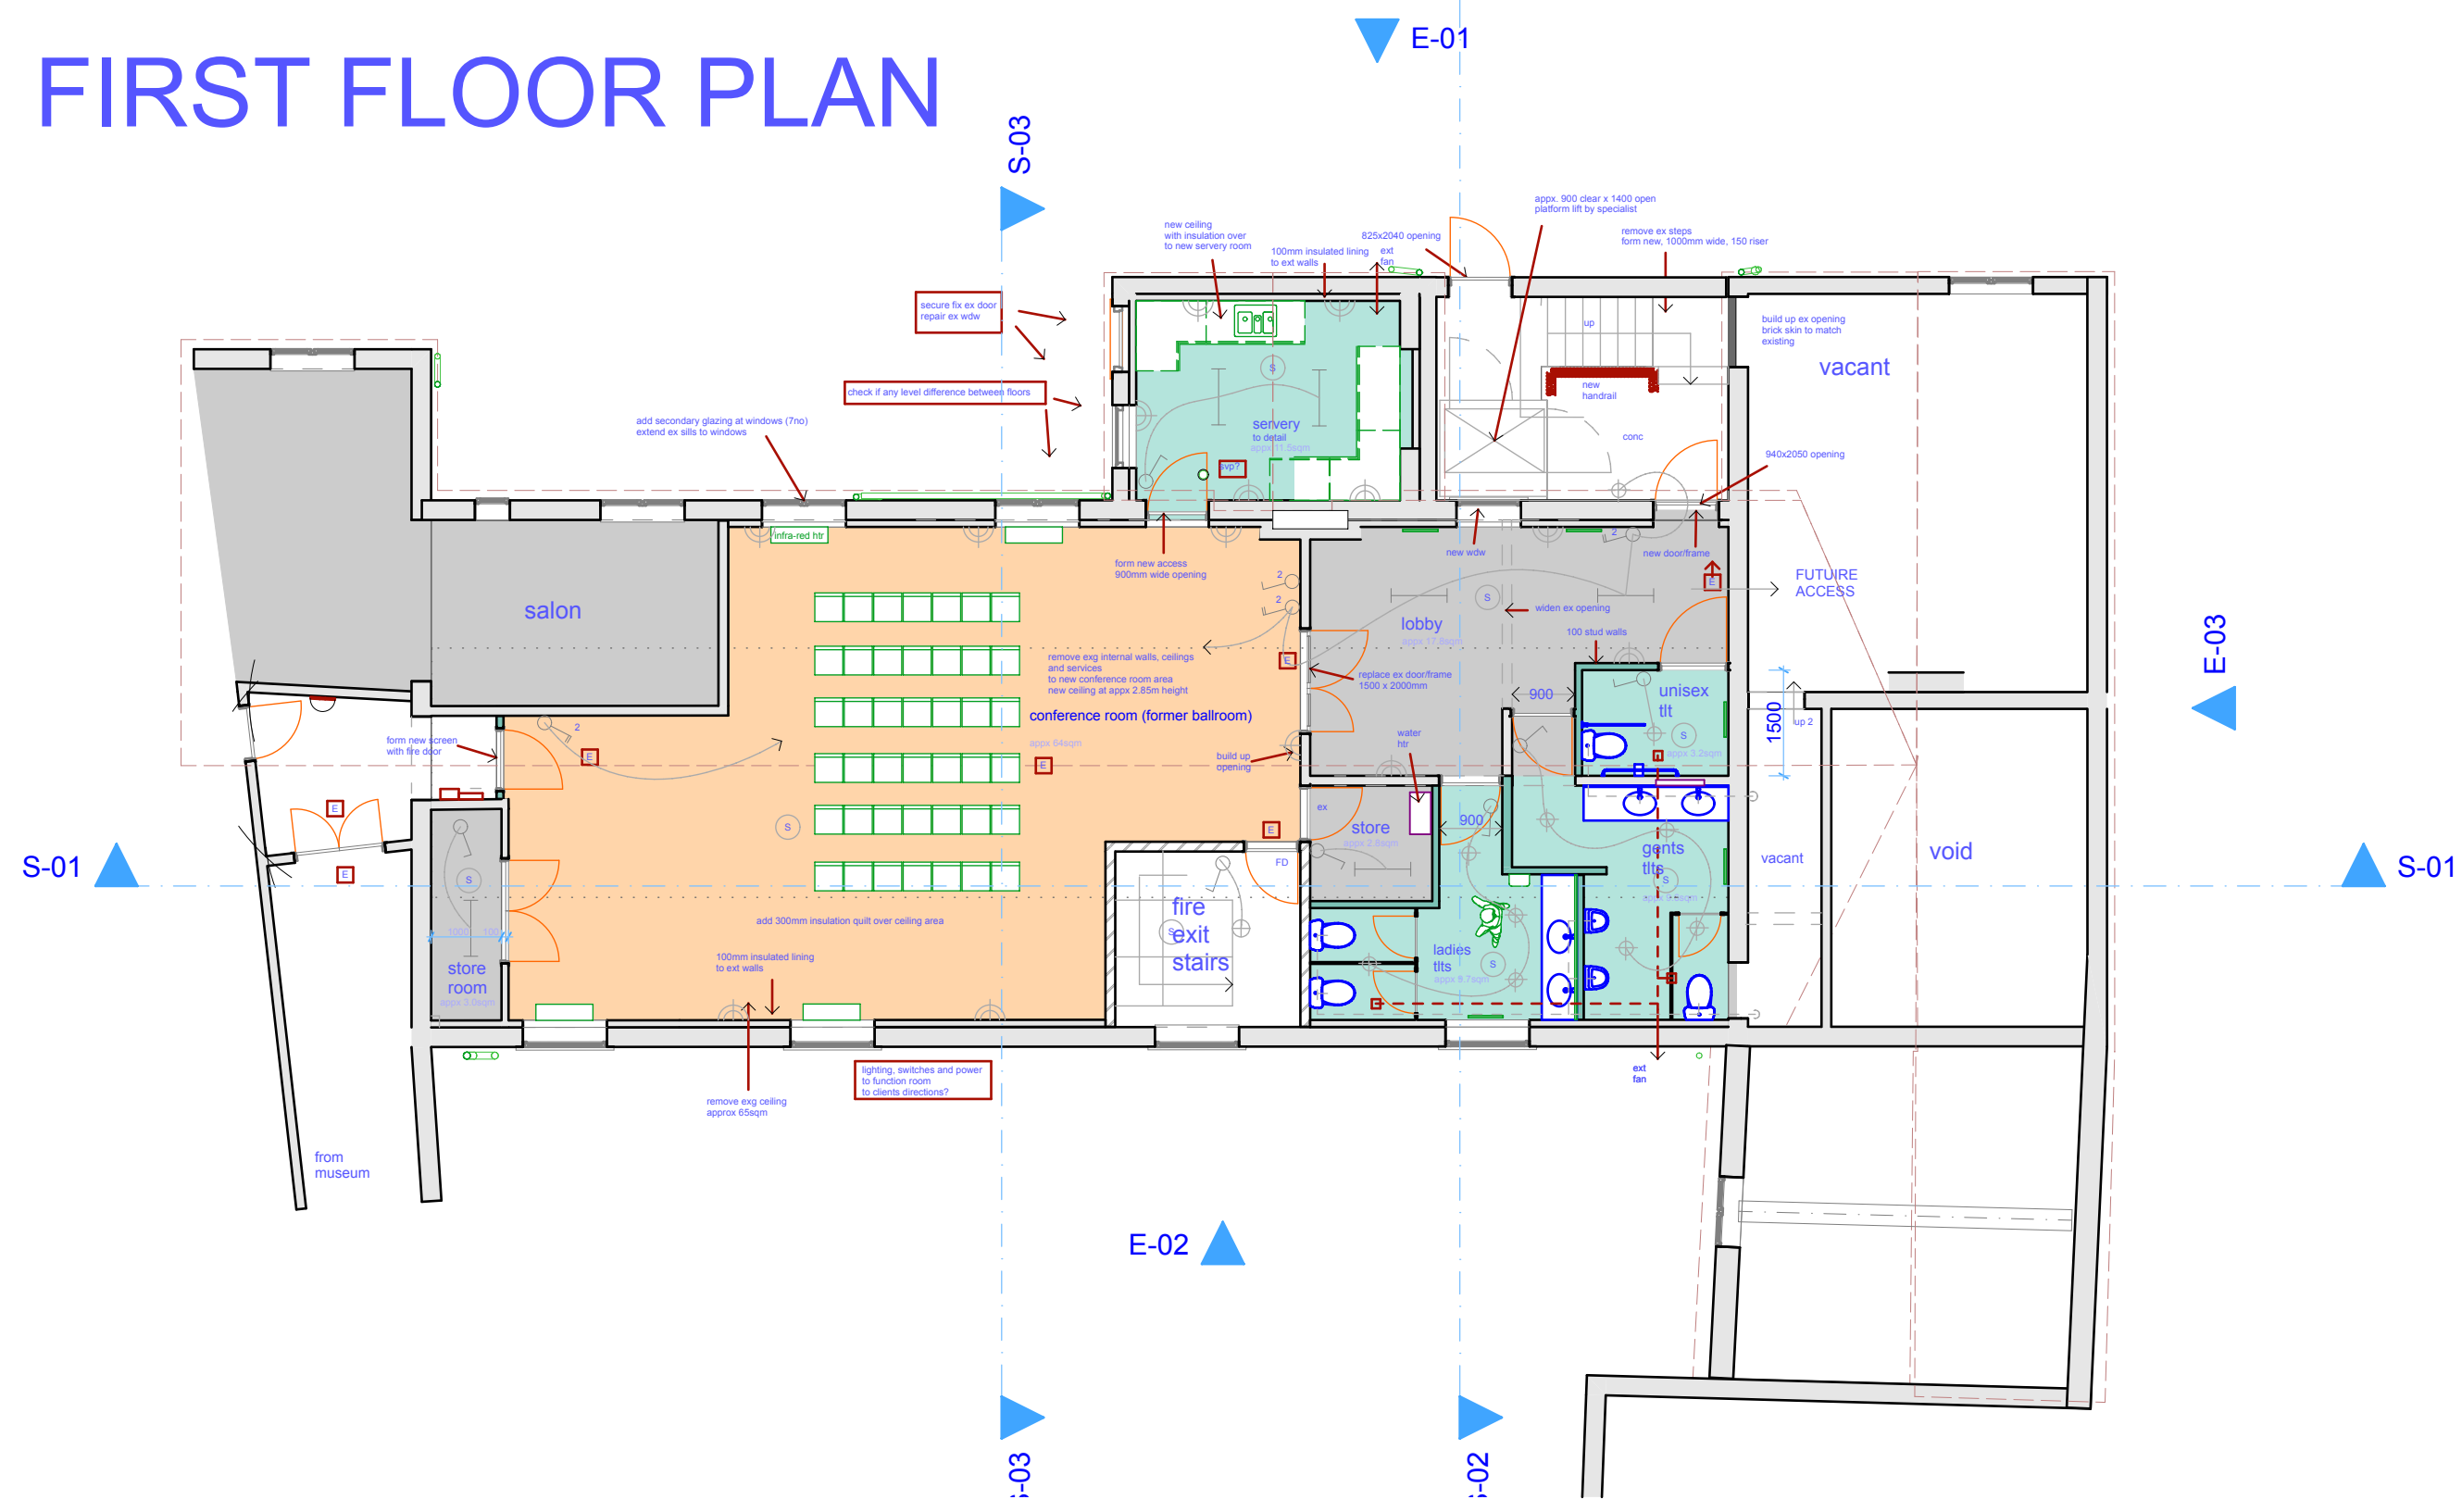

01-First Floor


1:100

ROOF PLAN

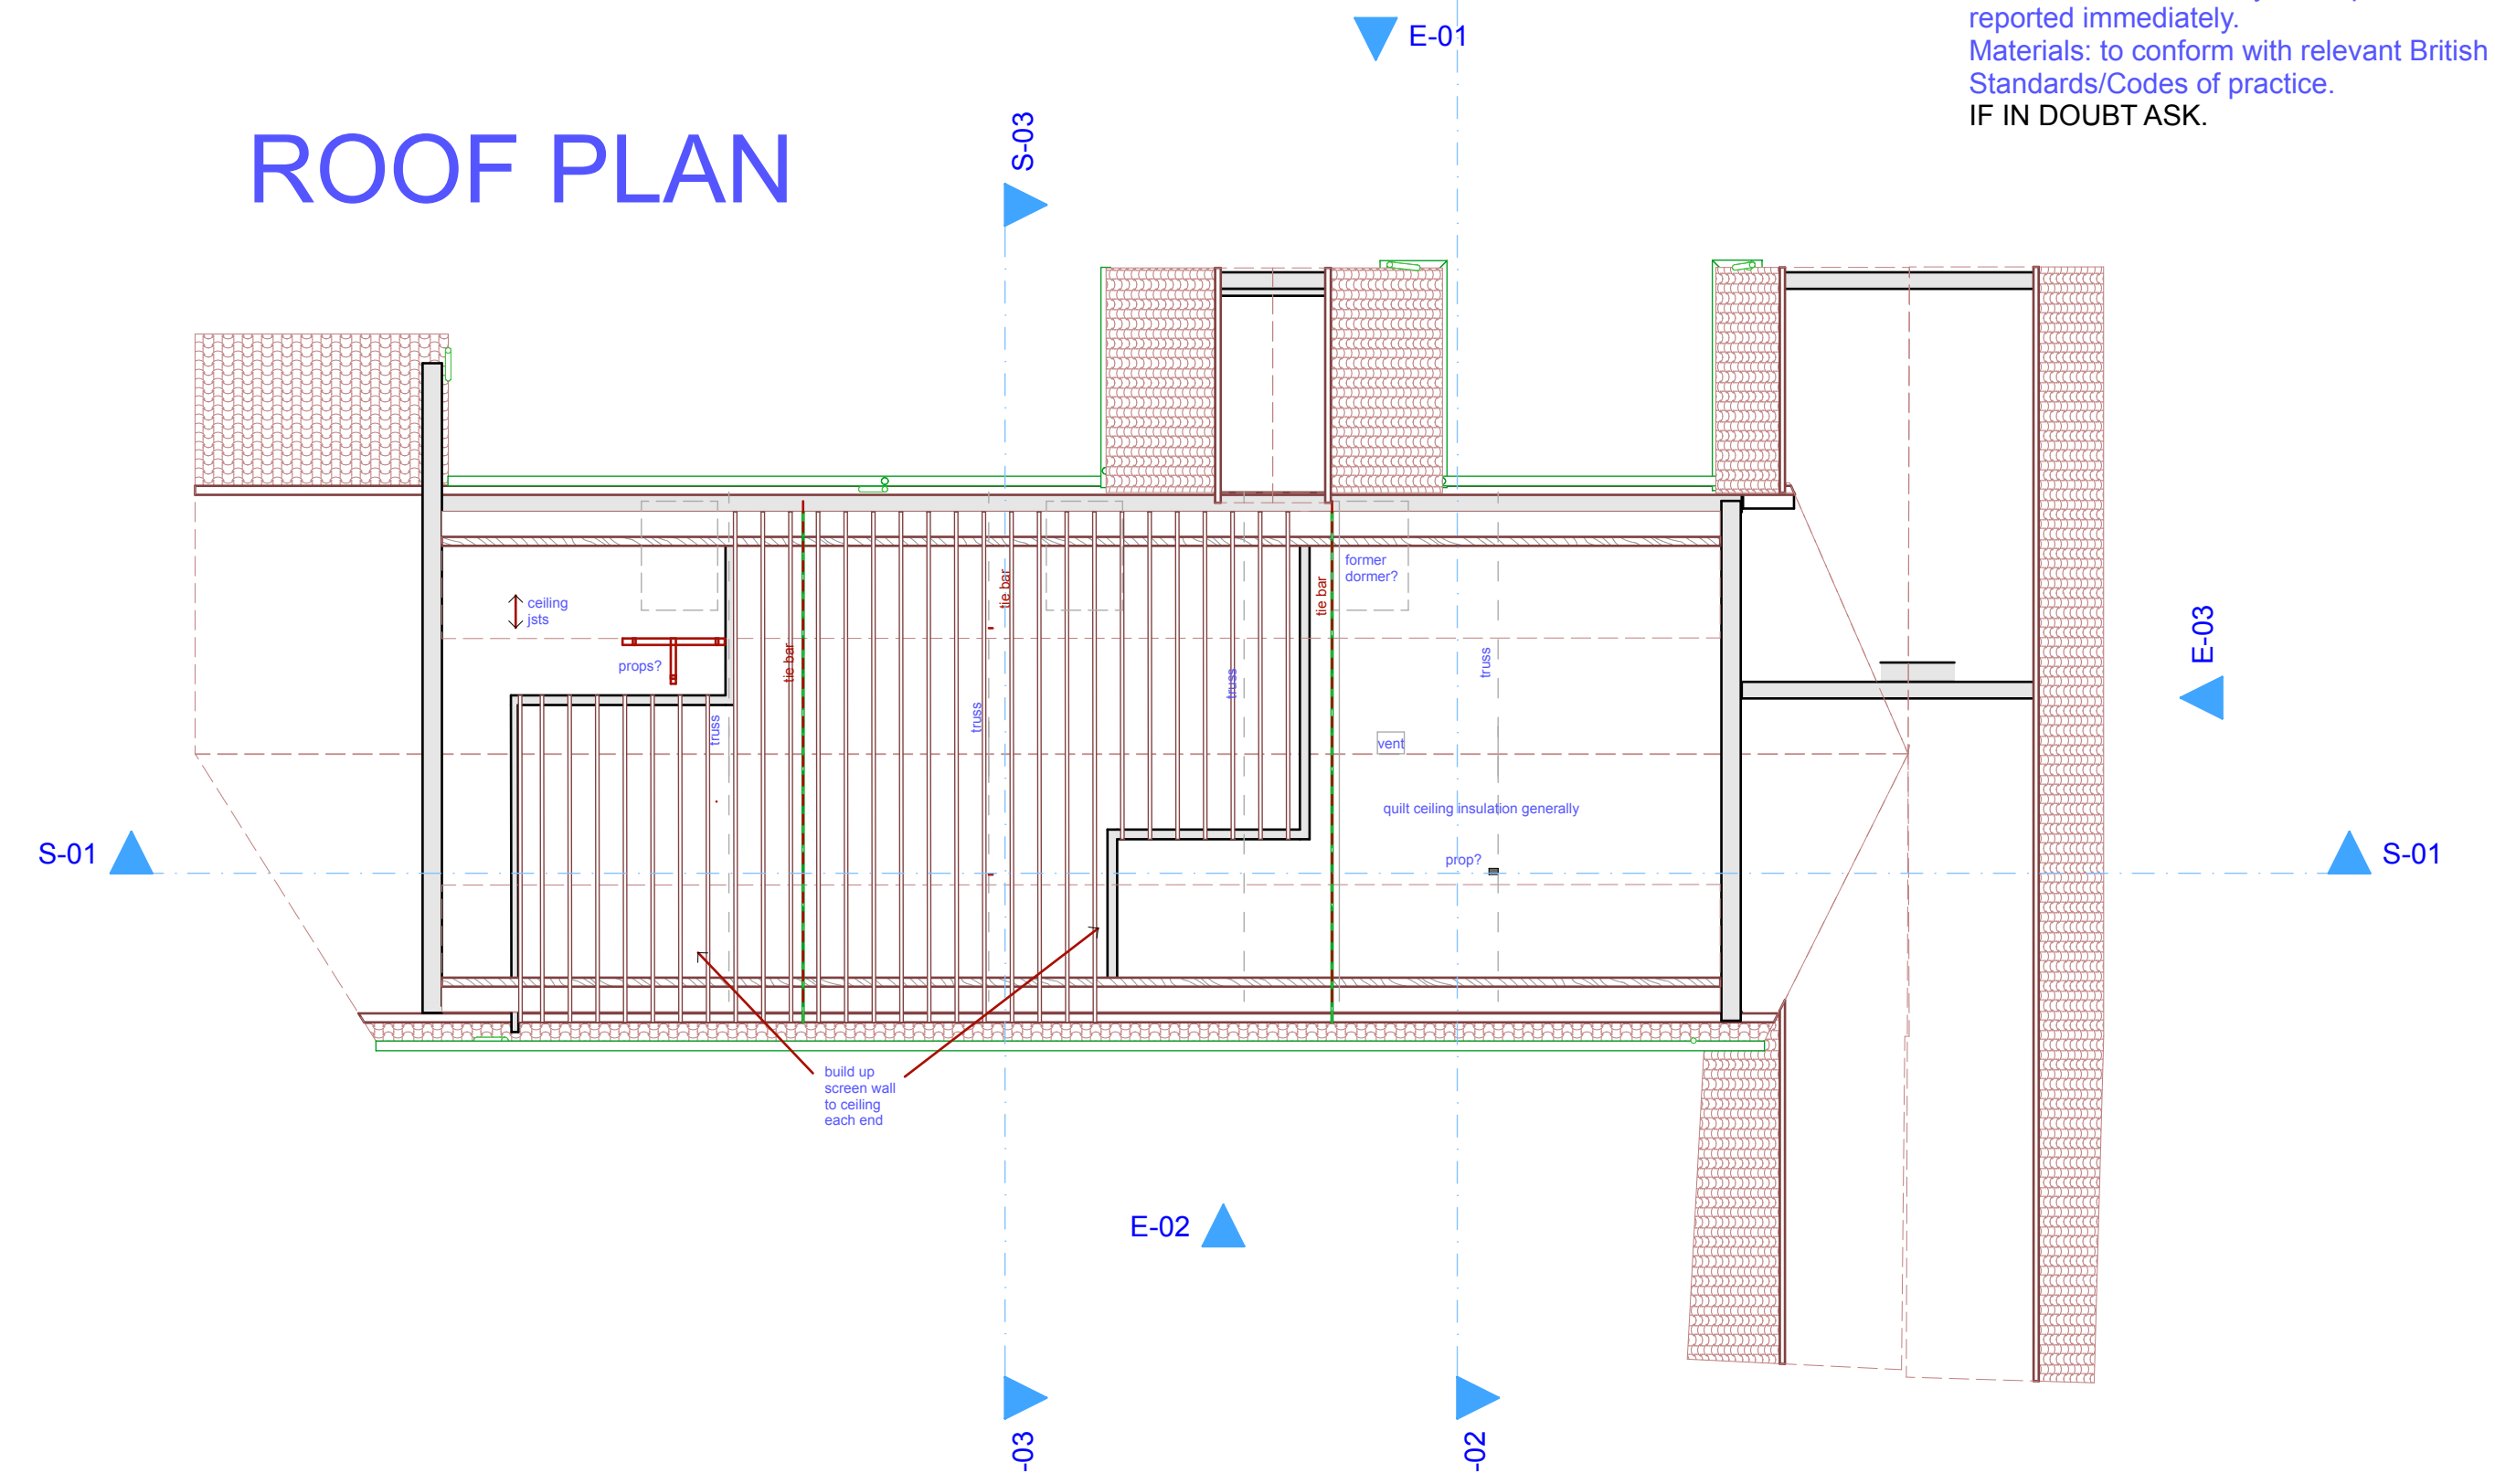

1:100

PROPOSED DETAILS

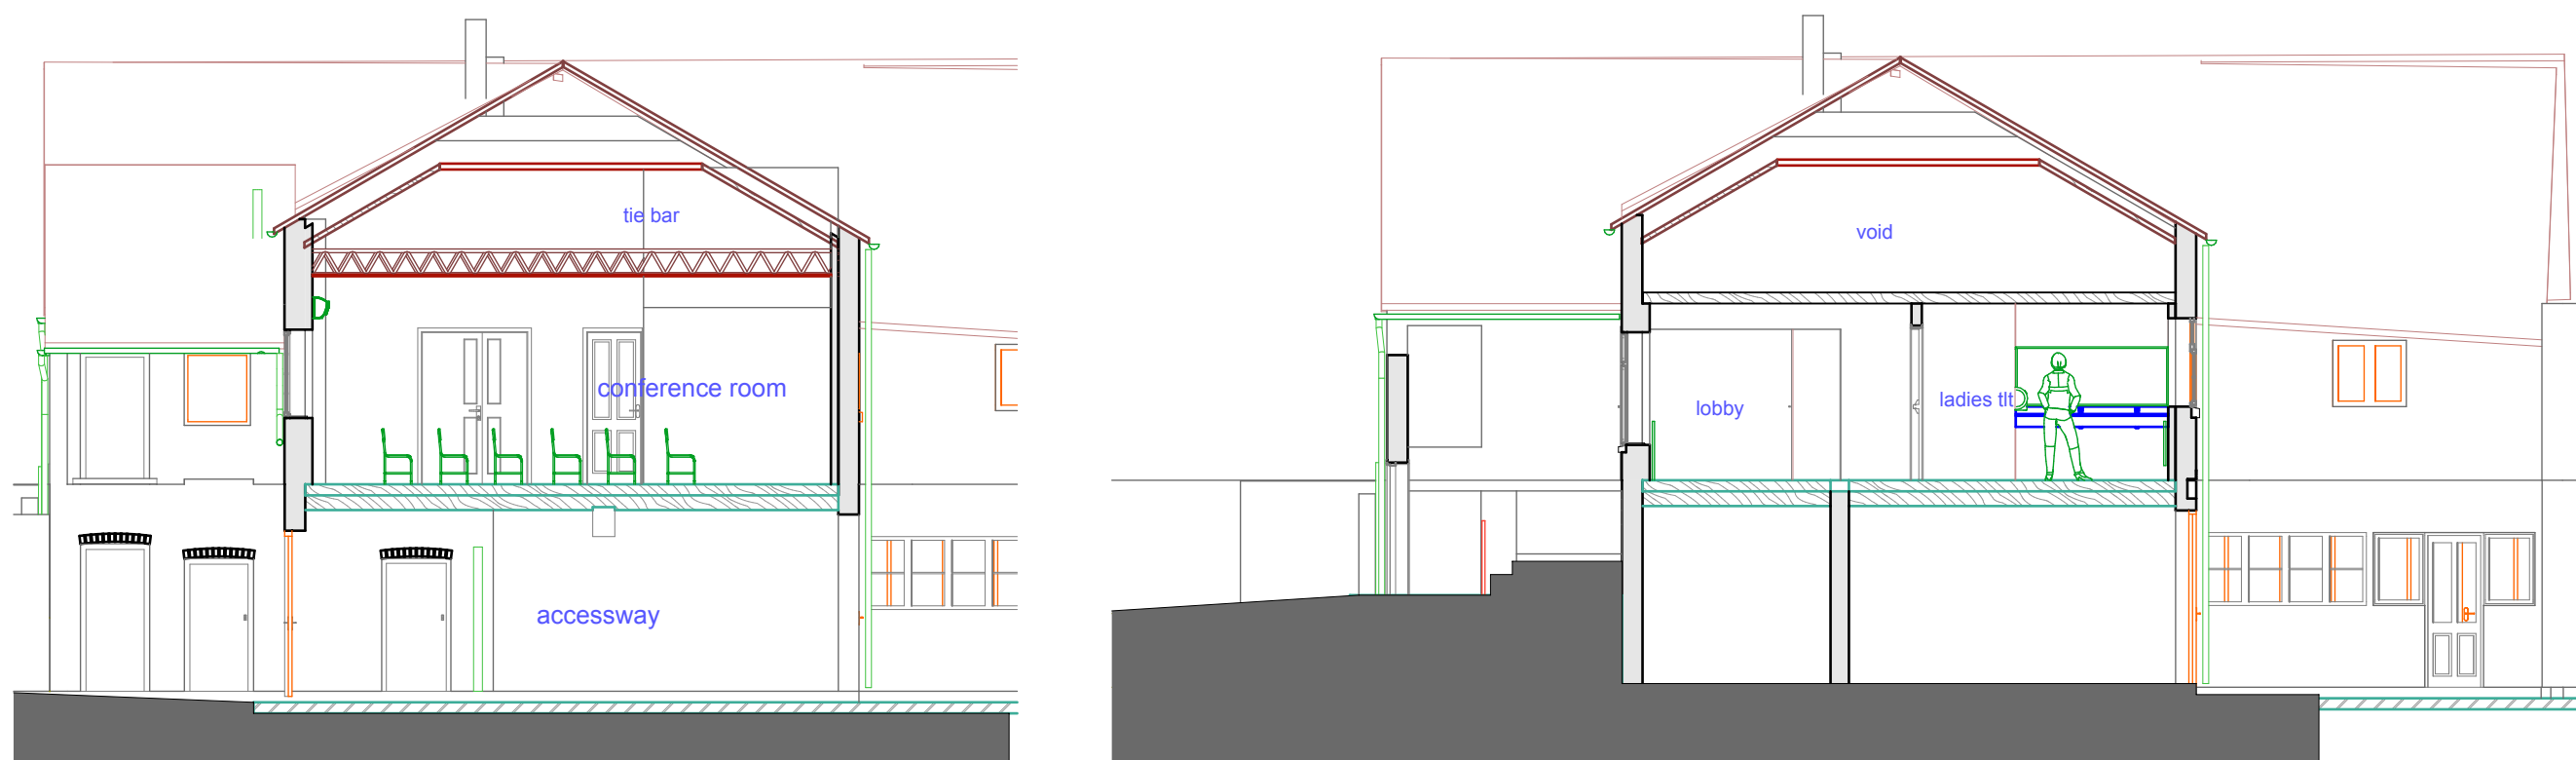


Building Section (1)
1:100

Building Section (1)
1:100

CROSS-SECTIONS

GROUND FLOOR PLAN

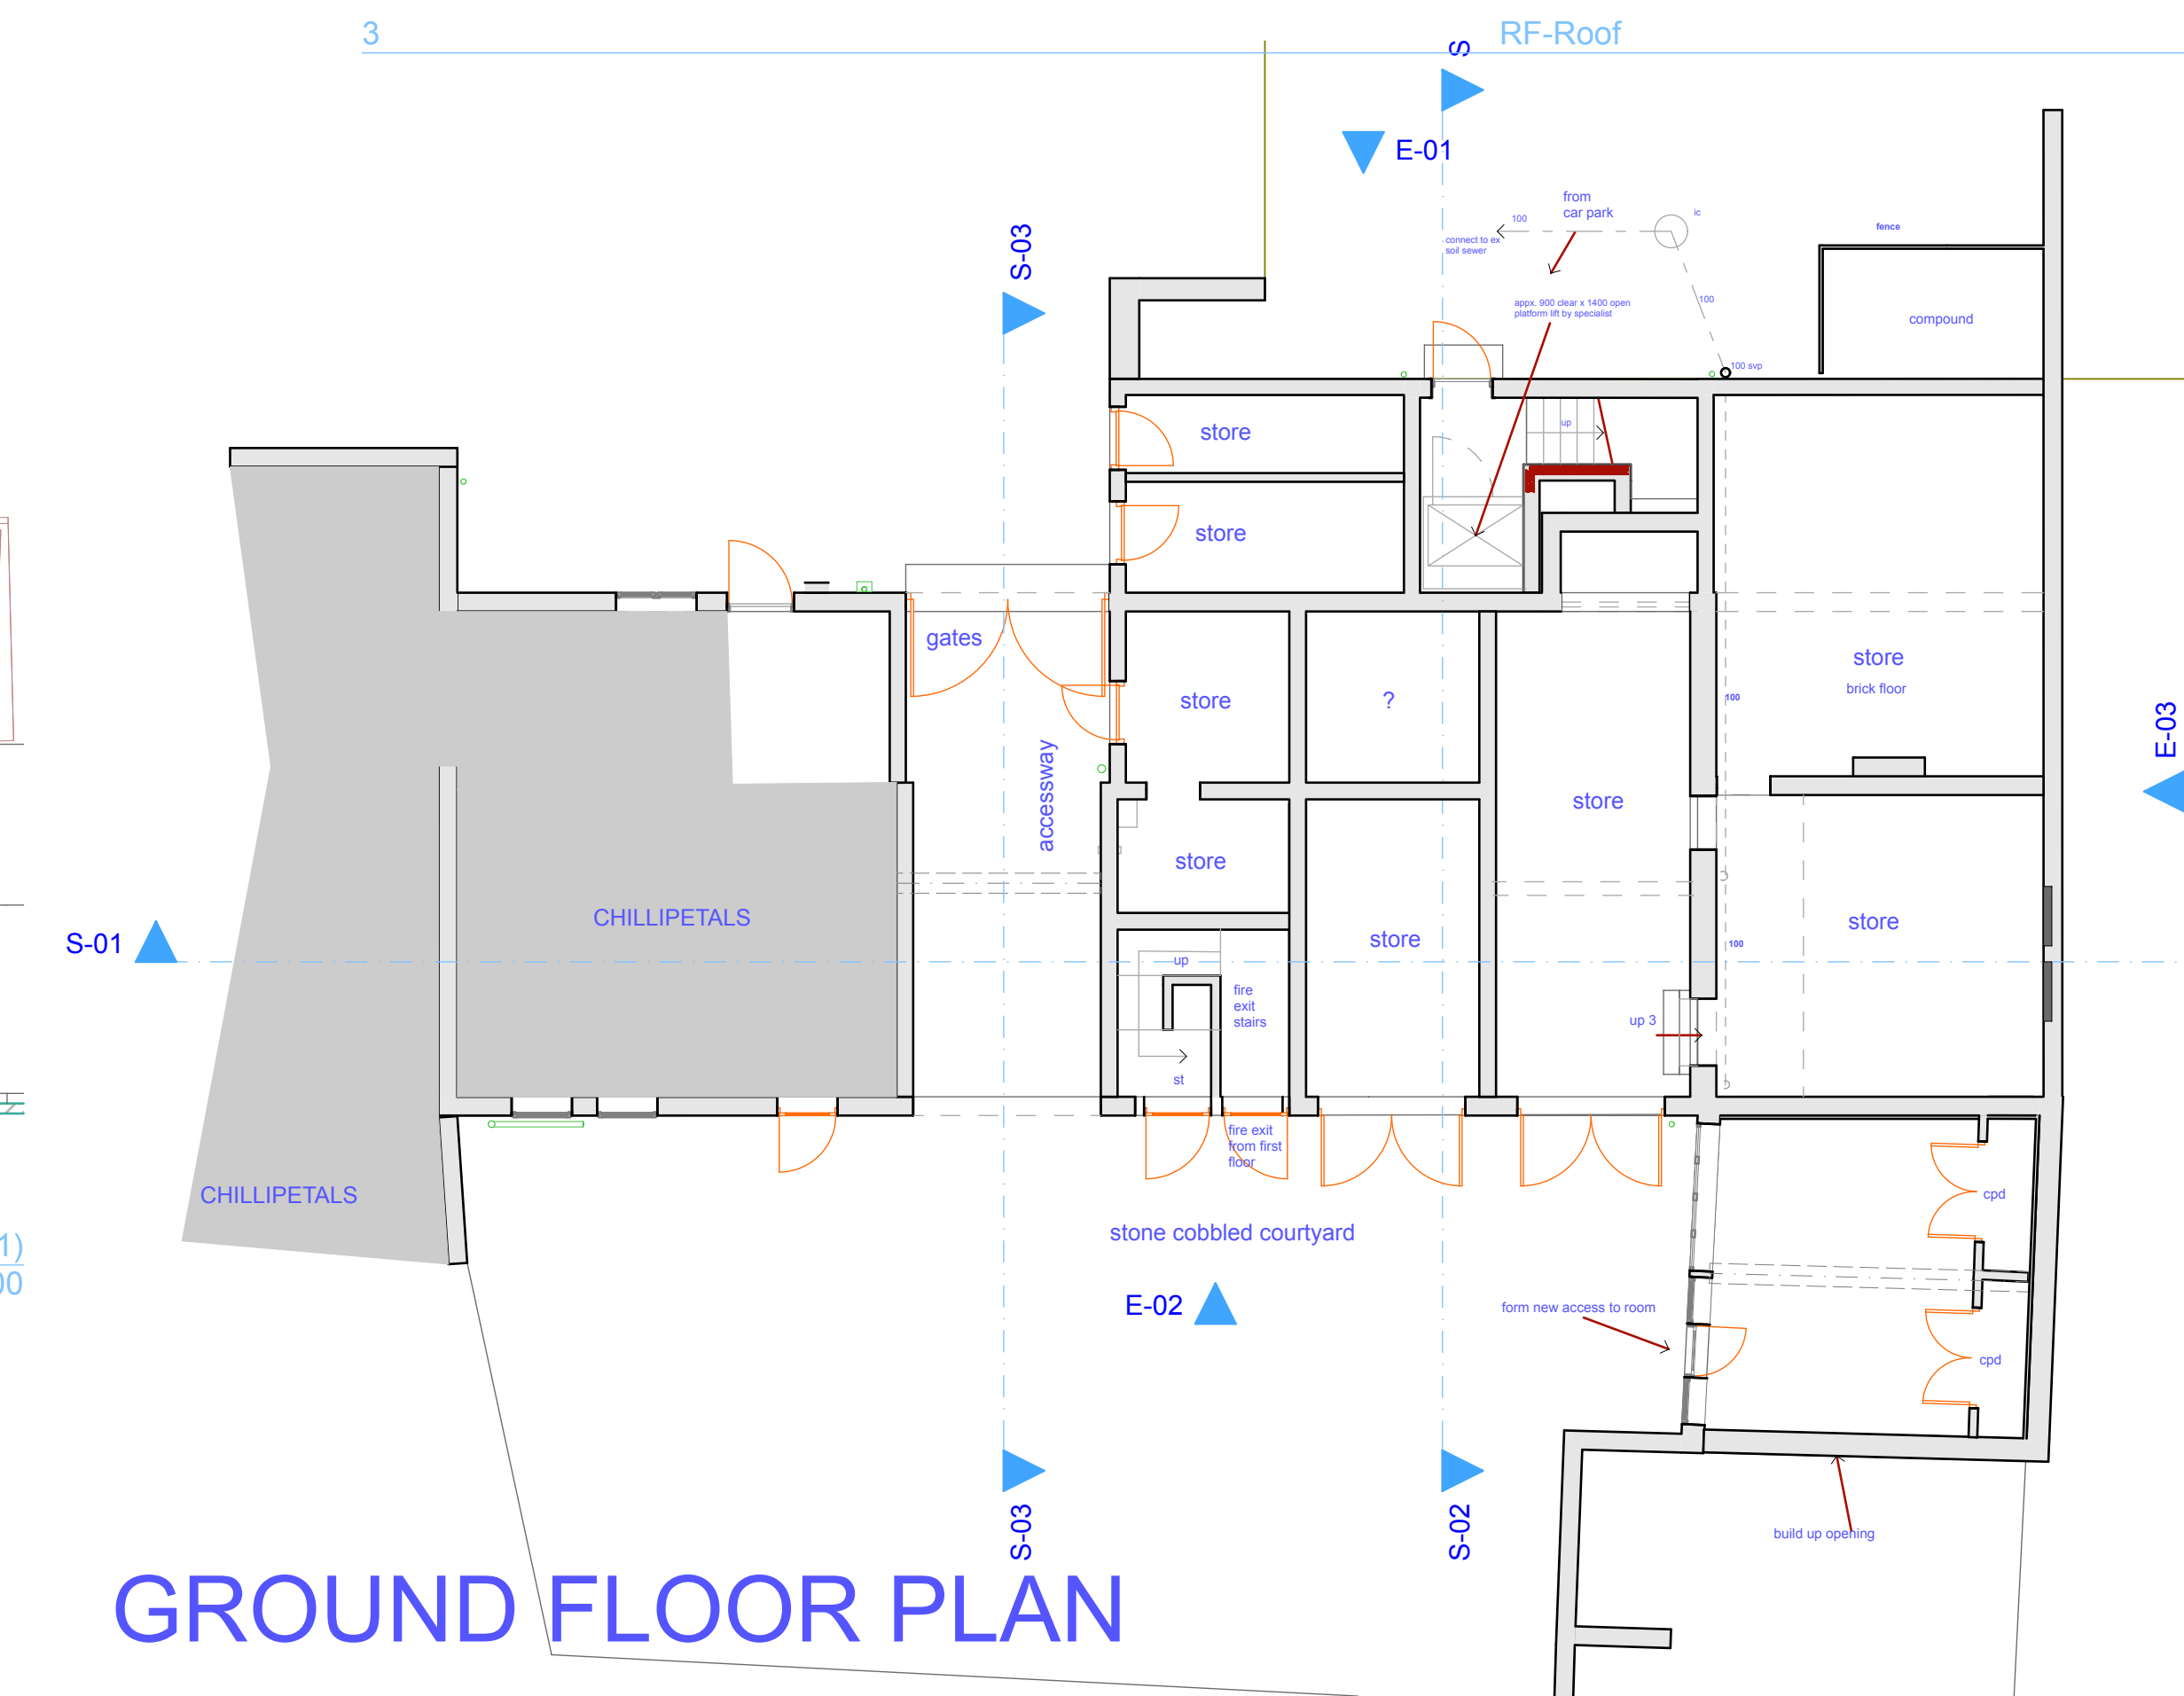

GF-Ground Floor

1:100

A. updated to client comments.....
11.03.24

Company Title

ALAN WAHLERS
Chartered Architect

Maple Tree Cottage
Southwell Road
FARNSFIELD
Newark Nottinghamshire NG22 8EB
Tel: 01623 882715 Email: alan@wahlers.co.uk

Job Title
**Proposed Alterations to the
Museum of the Horse, TUXFORD,
Notts**

Drawing Name

**GF-Ground Floor, 01-First Floor,
RF-Roof, Building Section (1)**

Drawing Status

Drawn by
AW

Date
25.10.23

Checked by

Date

Drawing Scale
1 : 100

Layout ID
1833 - 02

Status

Revision
A