



FIRST FLOOR PLAN

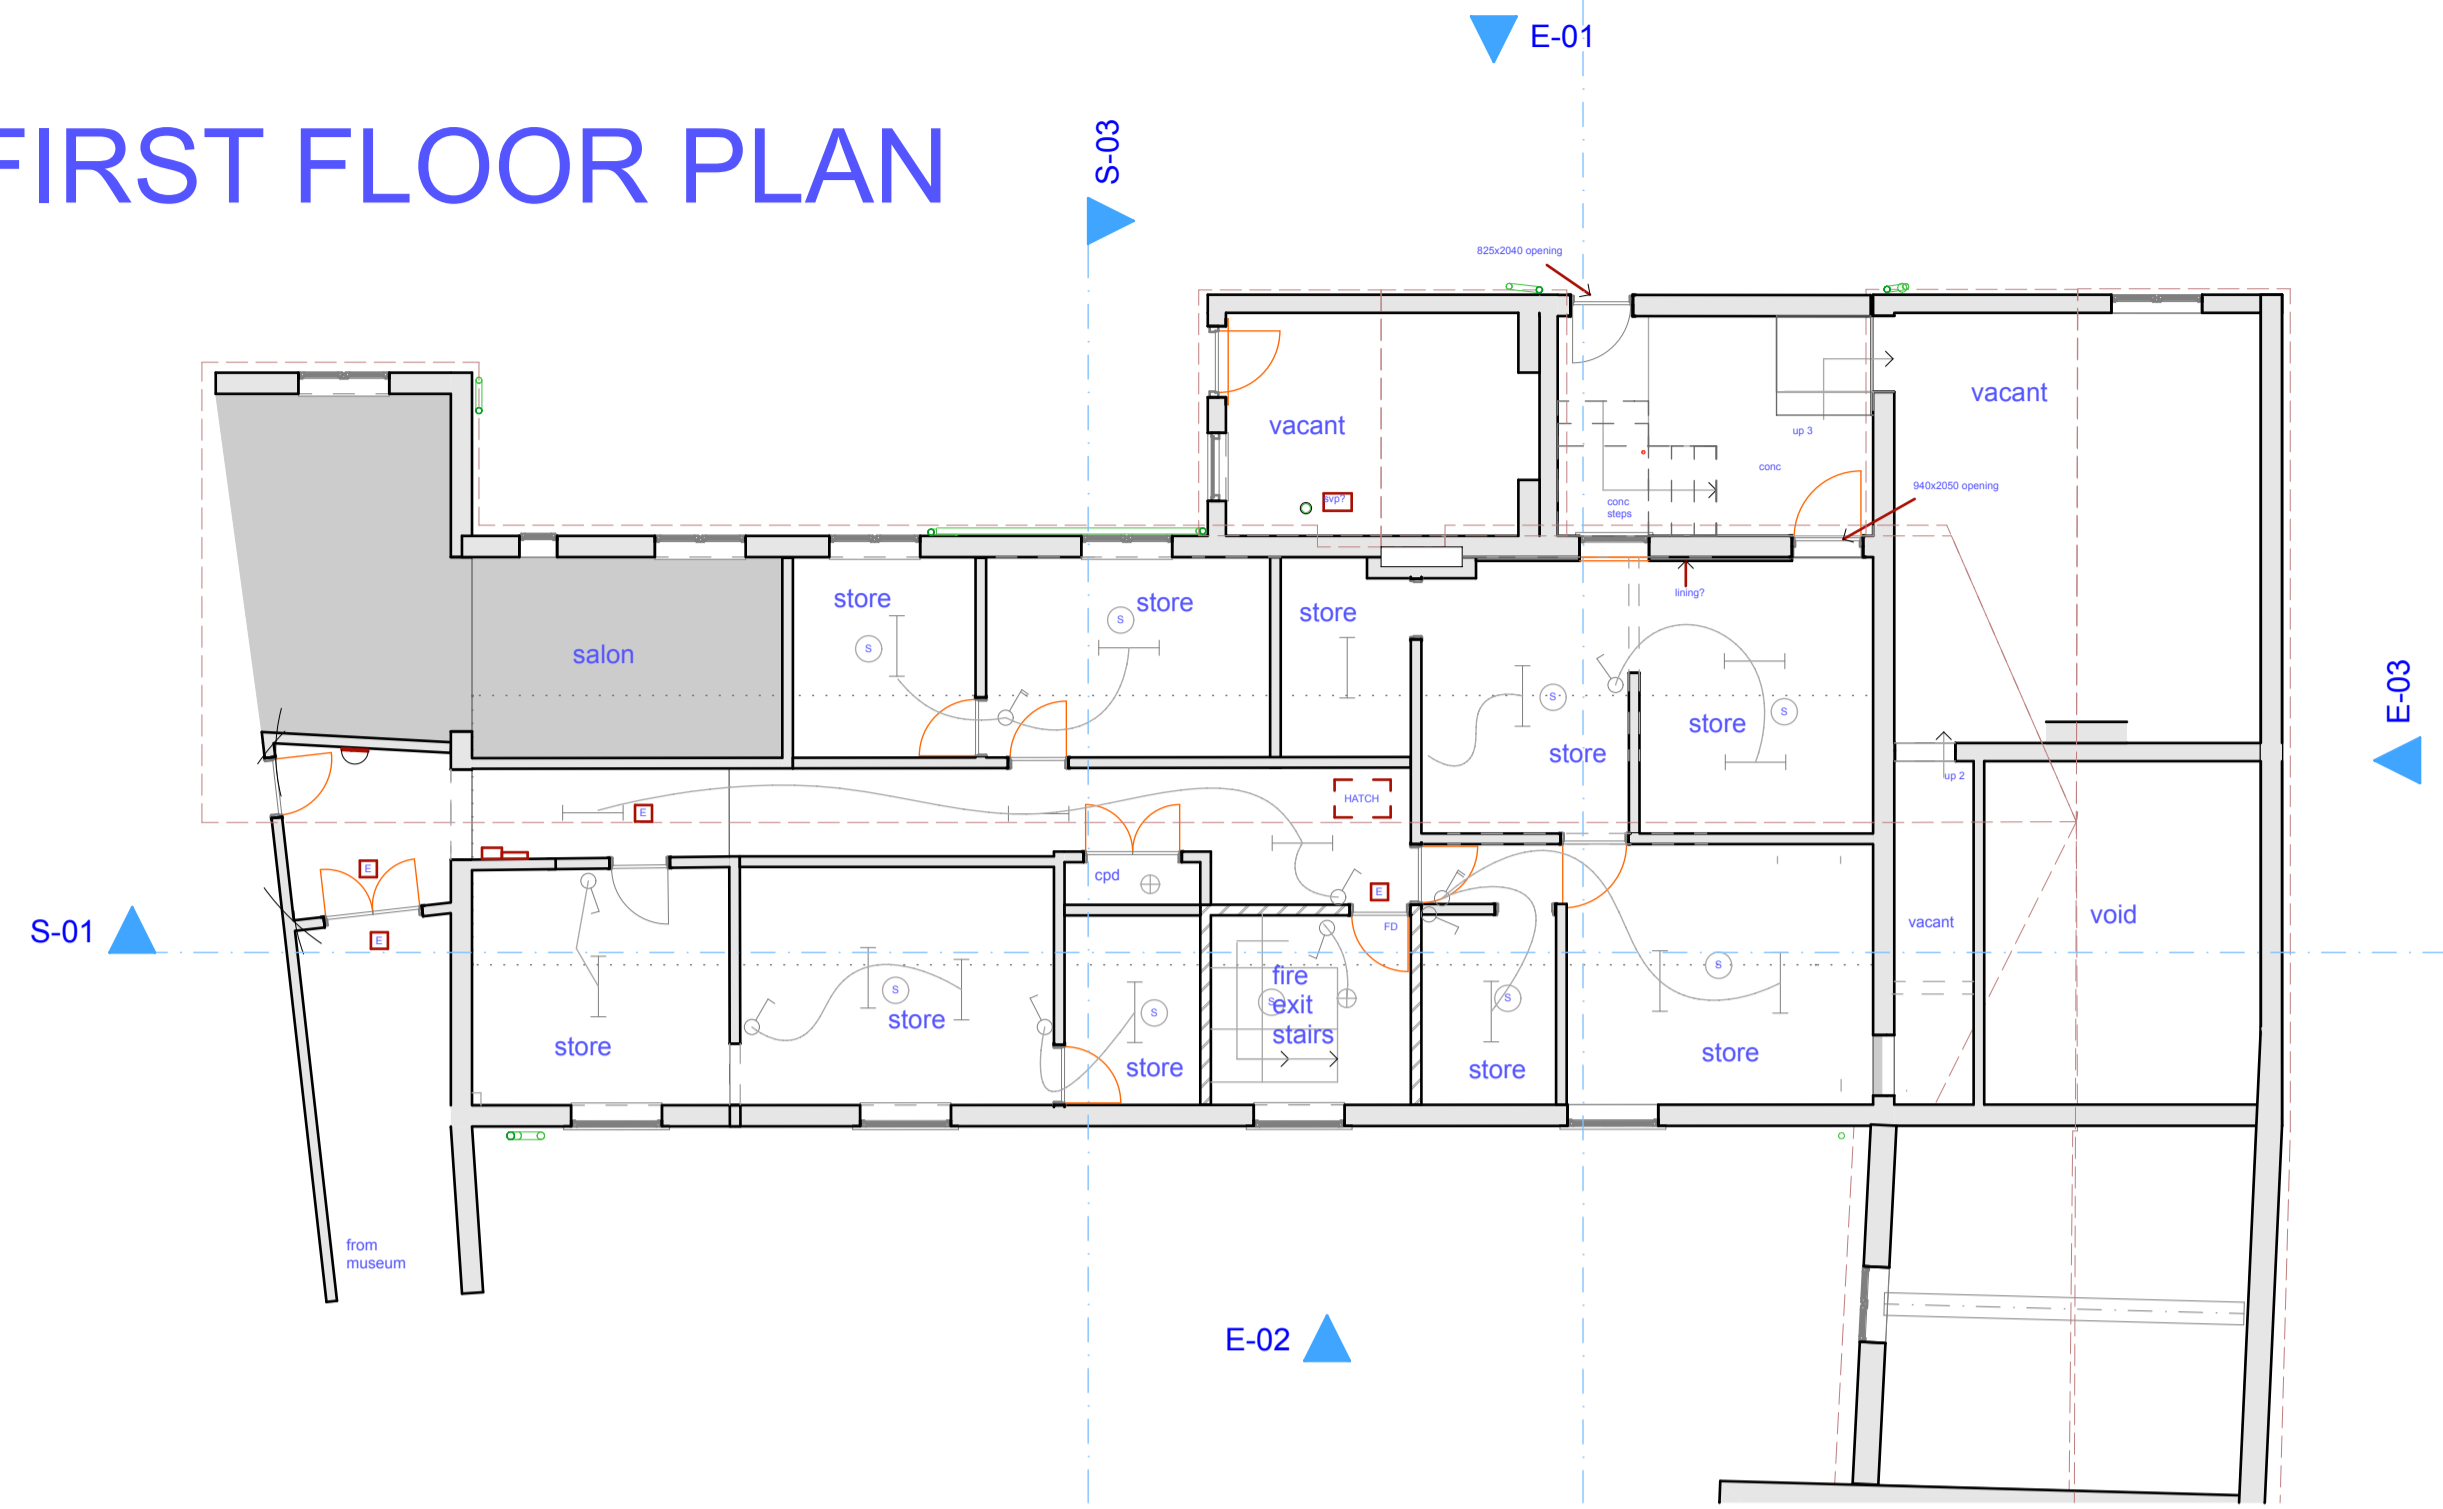

2 01-First Floor 1:100


ROOF PLAN

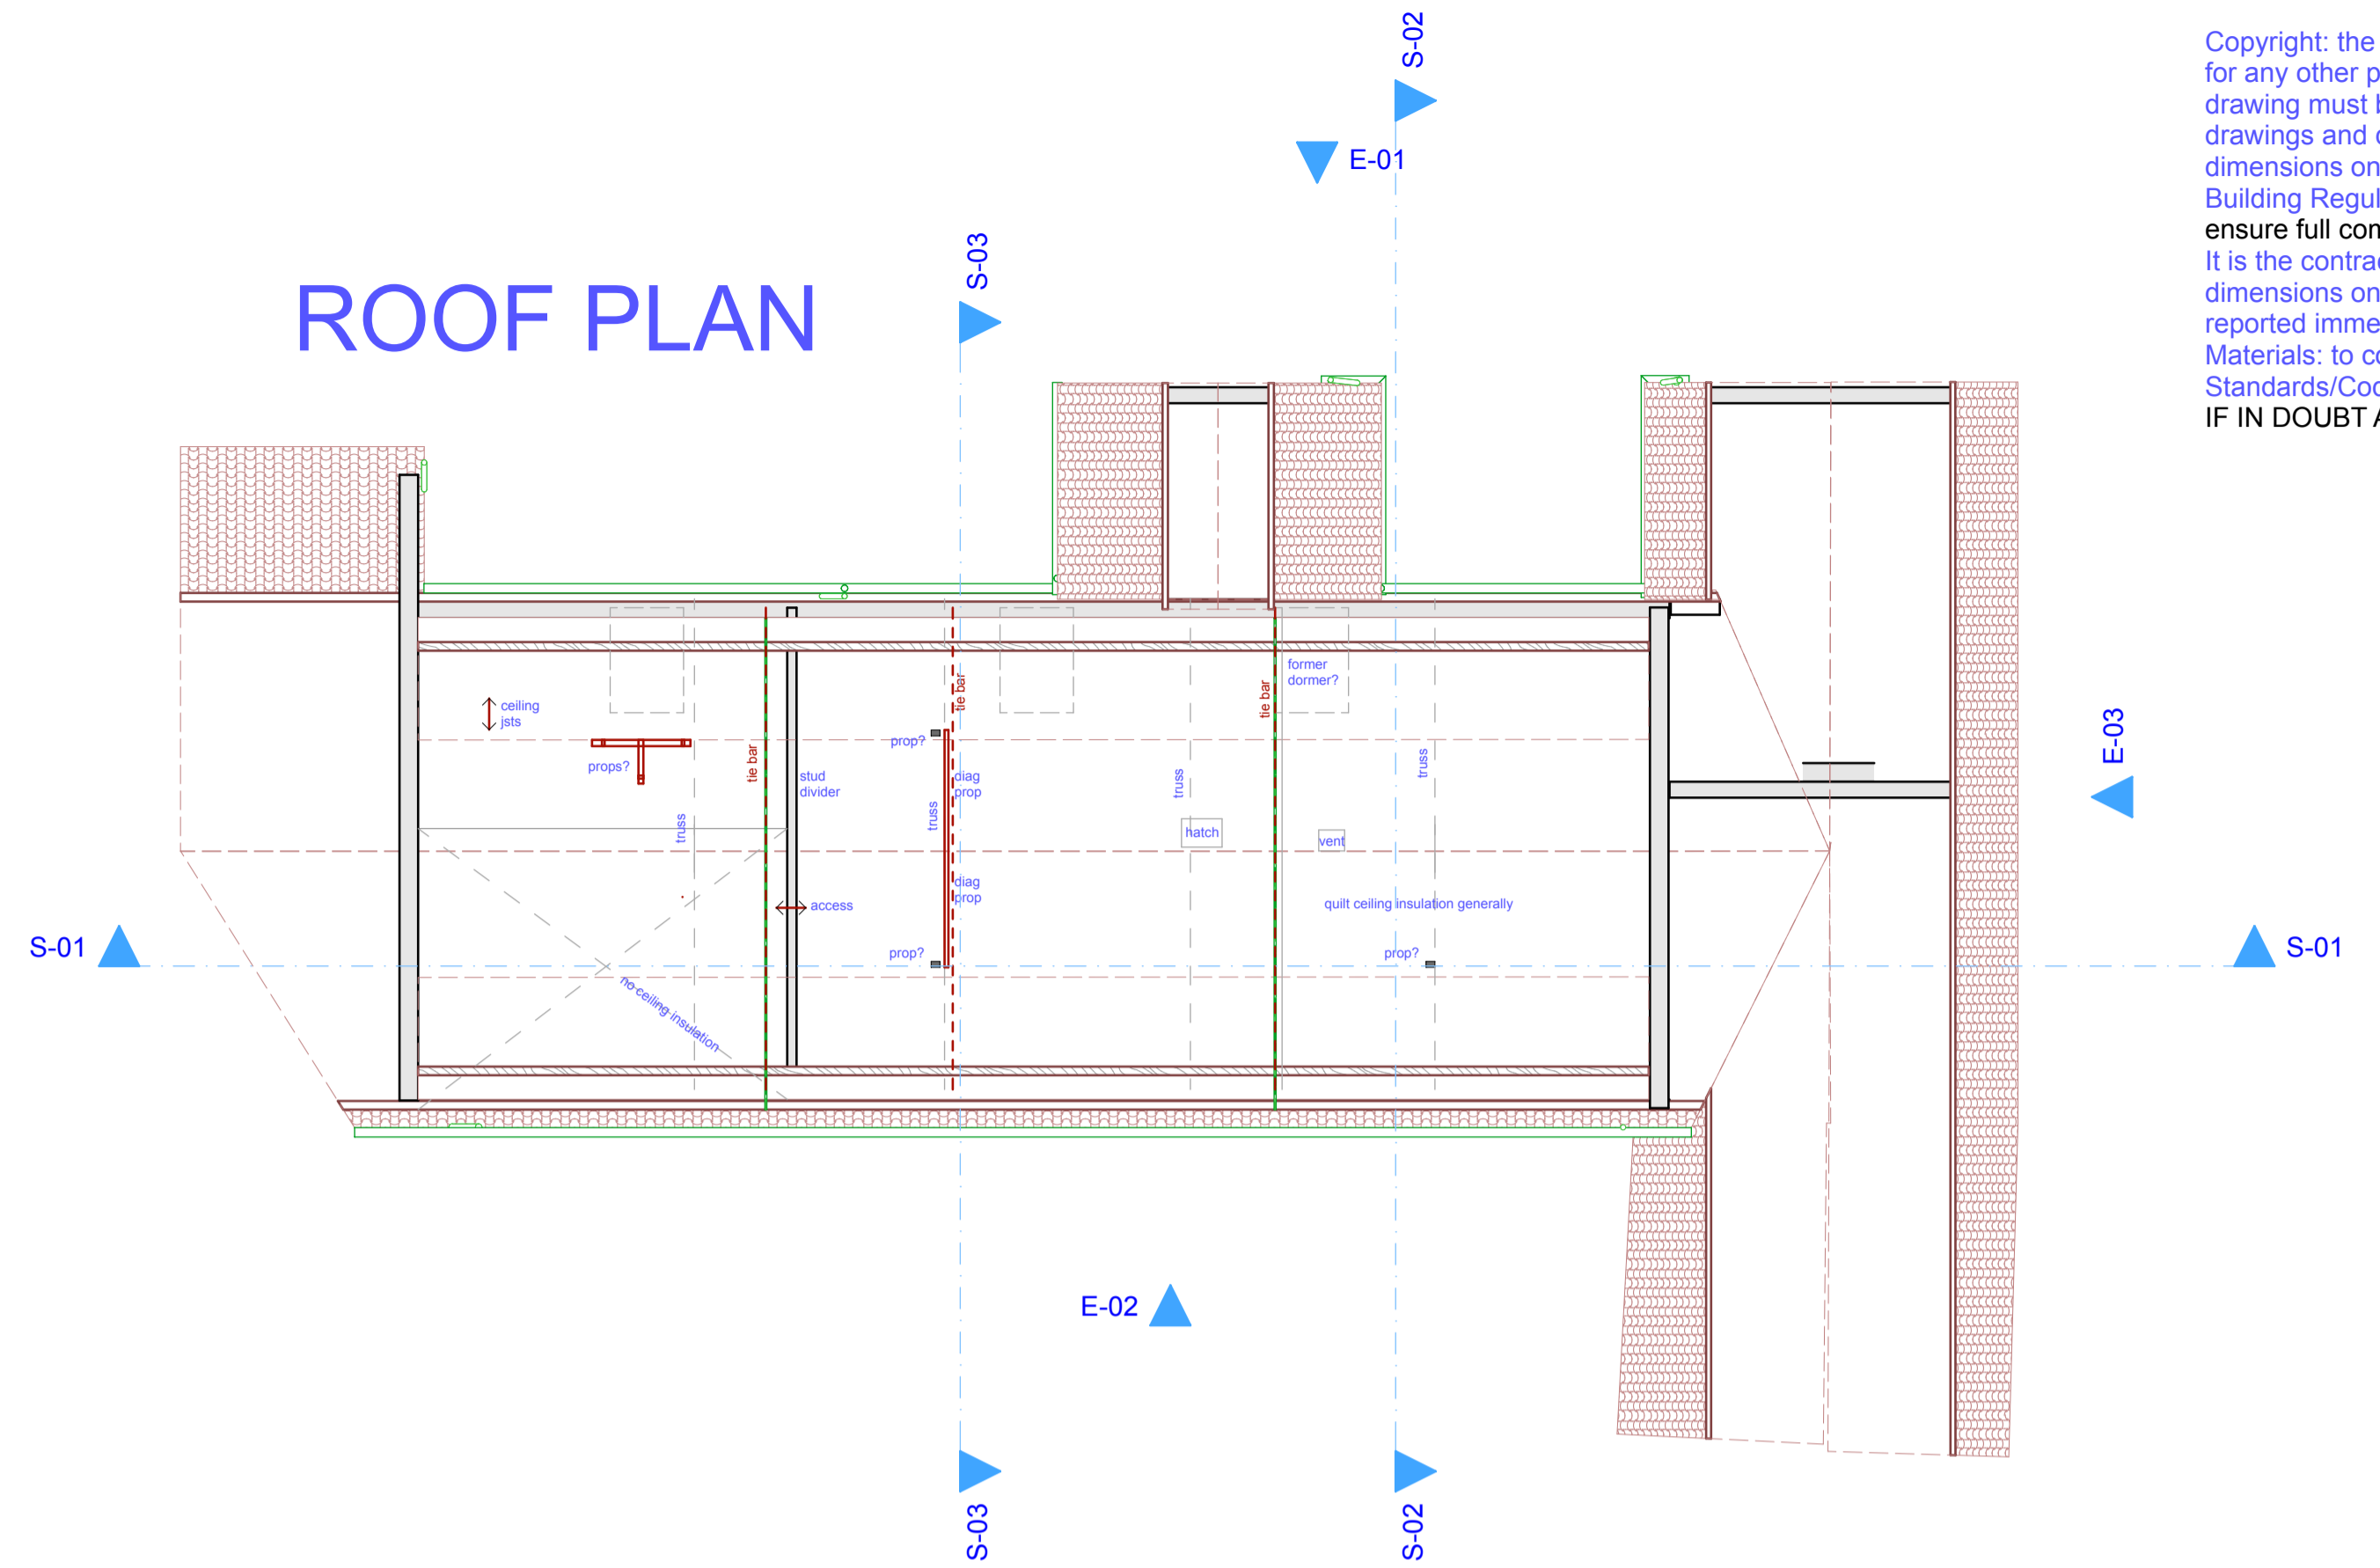

3 RF-Roof 1:100


Copyright: the drawing shall not be reproduced nor used for any other purpose without written permission. The drawing must be read in conjunction with all other related drawings and documentation. Do not scale, use figured dimensions only.
 Building Regulations: it is the contractors responsibility to ensure full compliance with the Building Regulations. It is the contractors responsibility to check and verify all dimensions on site. Any discrepancies to be reported immediately.
 Materials: to conform with relevant British or European Standards/Codes of practice.
IF IN DOUBT ASK.

CAR PARK ELEVATION

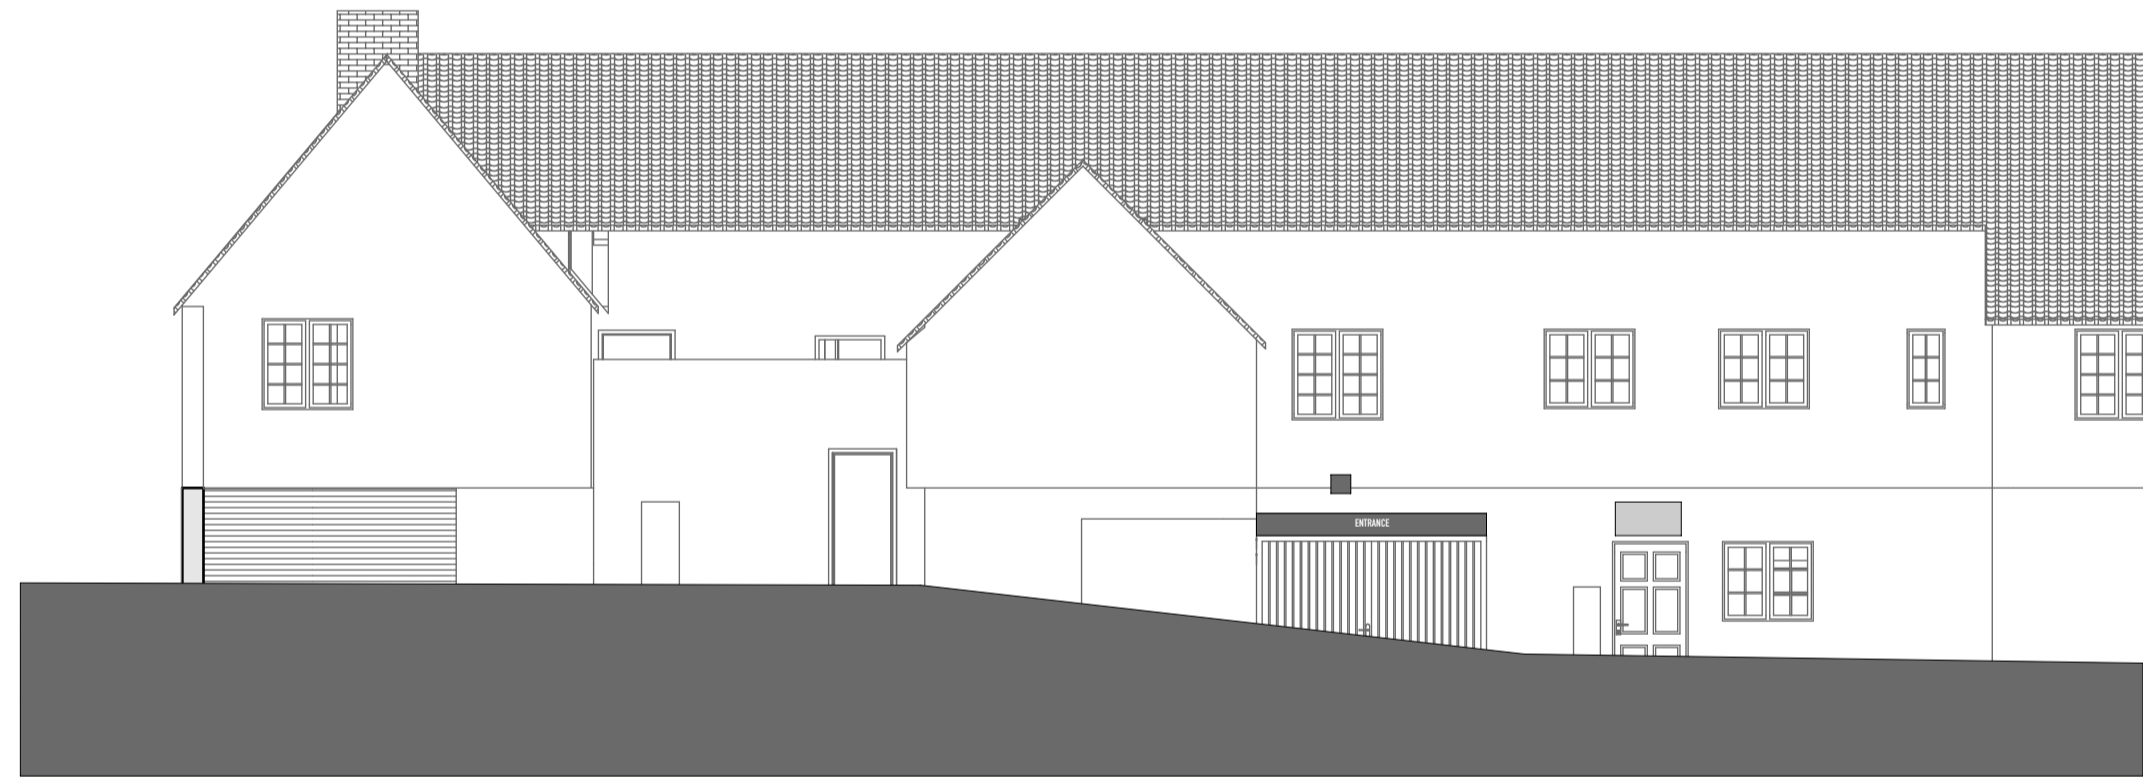


4 Elevation 1:100

LONG-SECTION

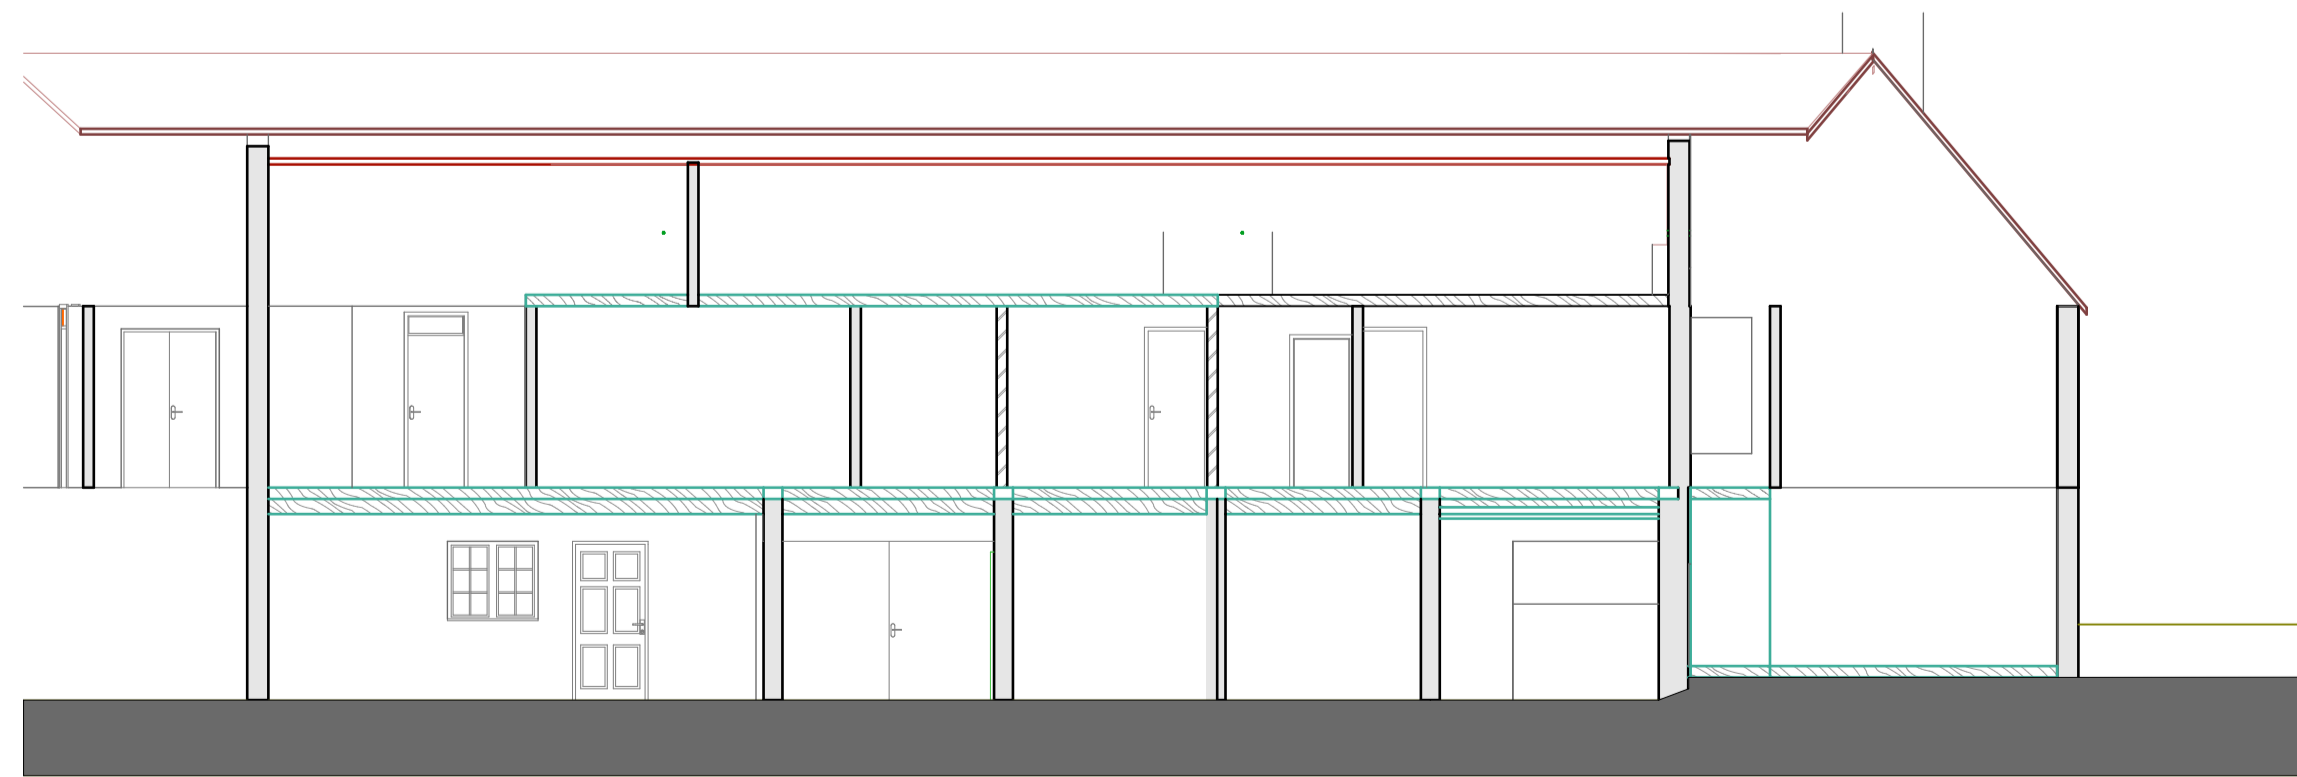

5 Building Section 1:100

EXISTING DETAILS

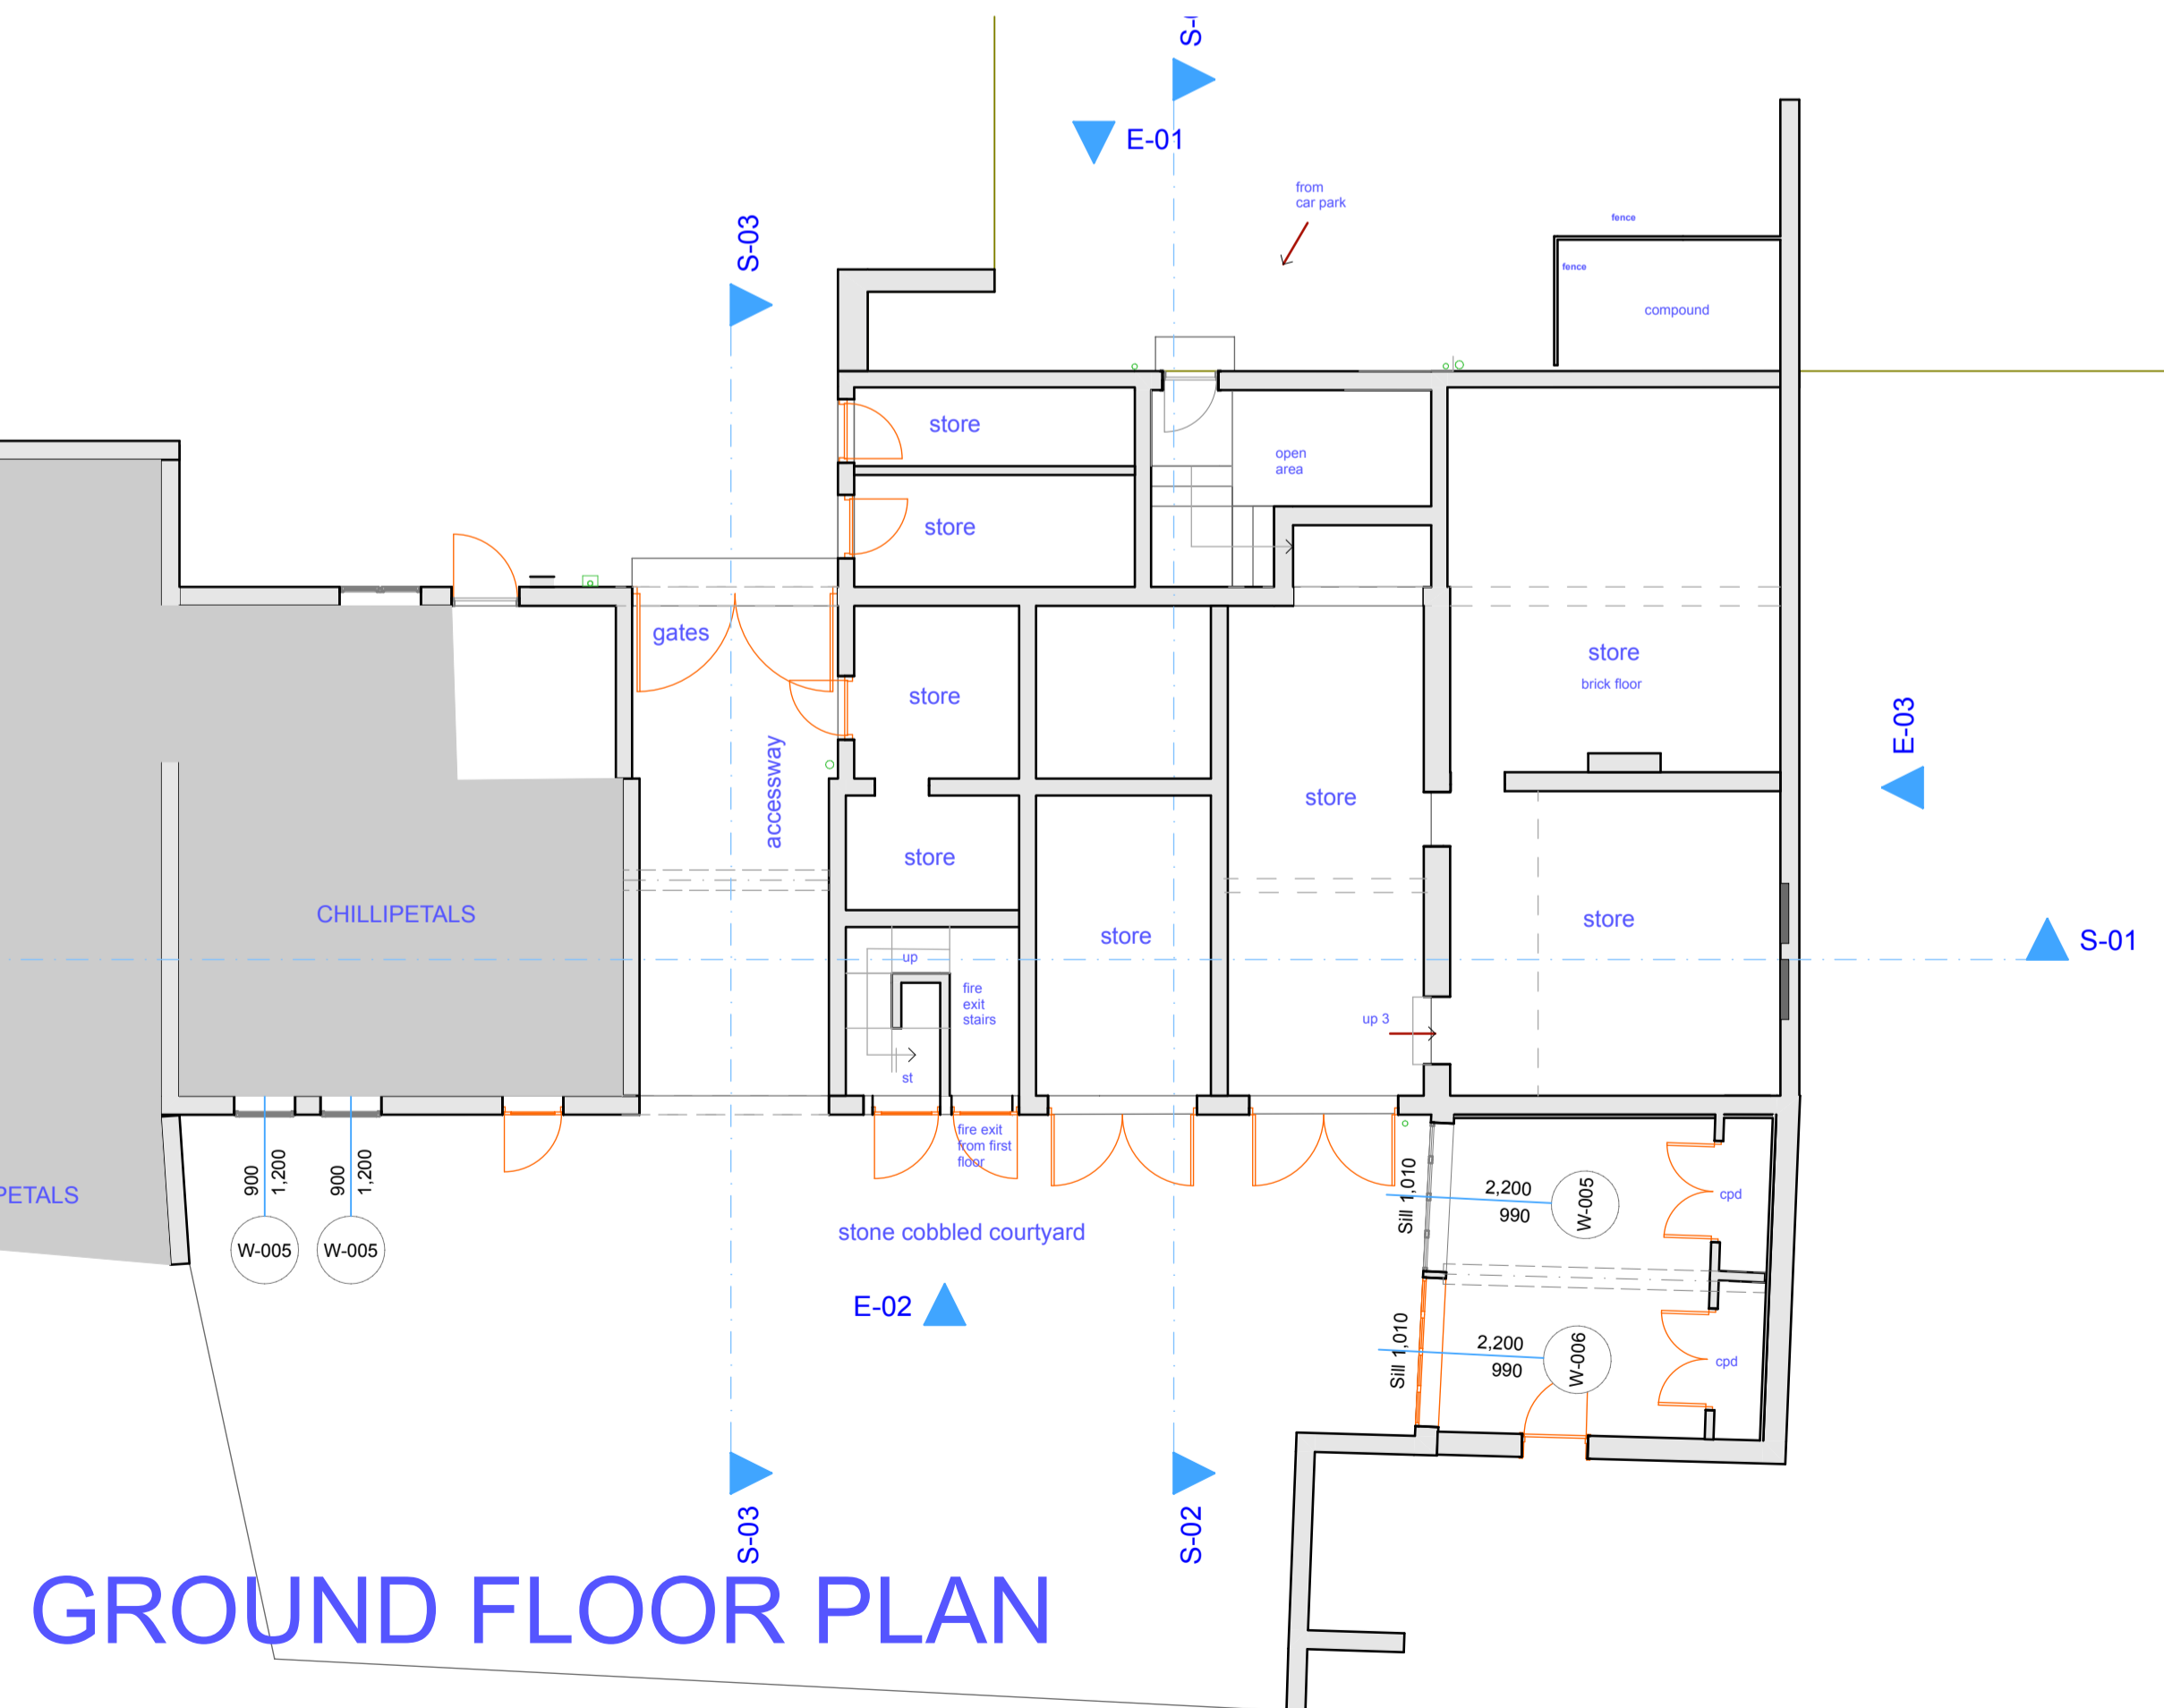

1 GF-Ground Floor 1:100

Company Title

ALAN WAHLERS
Chartered Architect

Maple Tree Cottage
Southwell Road
FARNSFIELD
Newark Nottinghamshire NG22 8EB
Tel: 01623 882715 Email: alan@wahlers.co.uk

Job Title
**Proposed Alterations to the
Museum of the Horse, TUXFORD,
Notts**

Drawing Name
**GF-Ground Floor, 01-First Floor,
RF-Roof, Elevation, Building
Section**

Drawing Status
EXISTING DETAILS

Drawn by Date
AW 25.10.23

Checked by Date

Drawing Scale
1 : 100

Layout ID Status Revision
1833 - 01