



FRONT ELEVATION


Scale 1:50

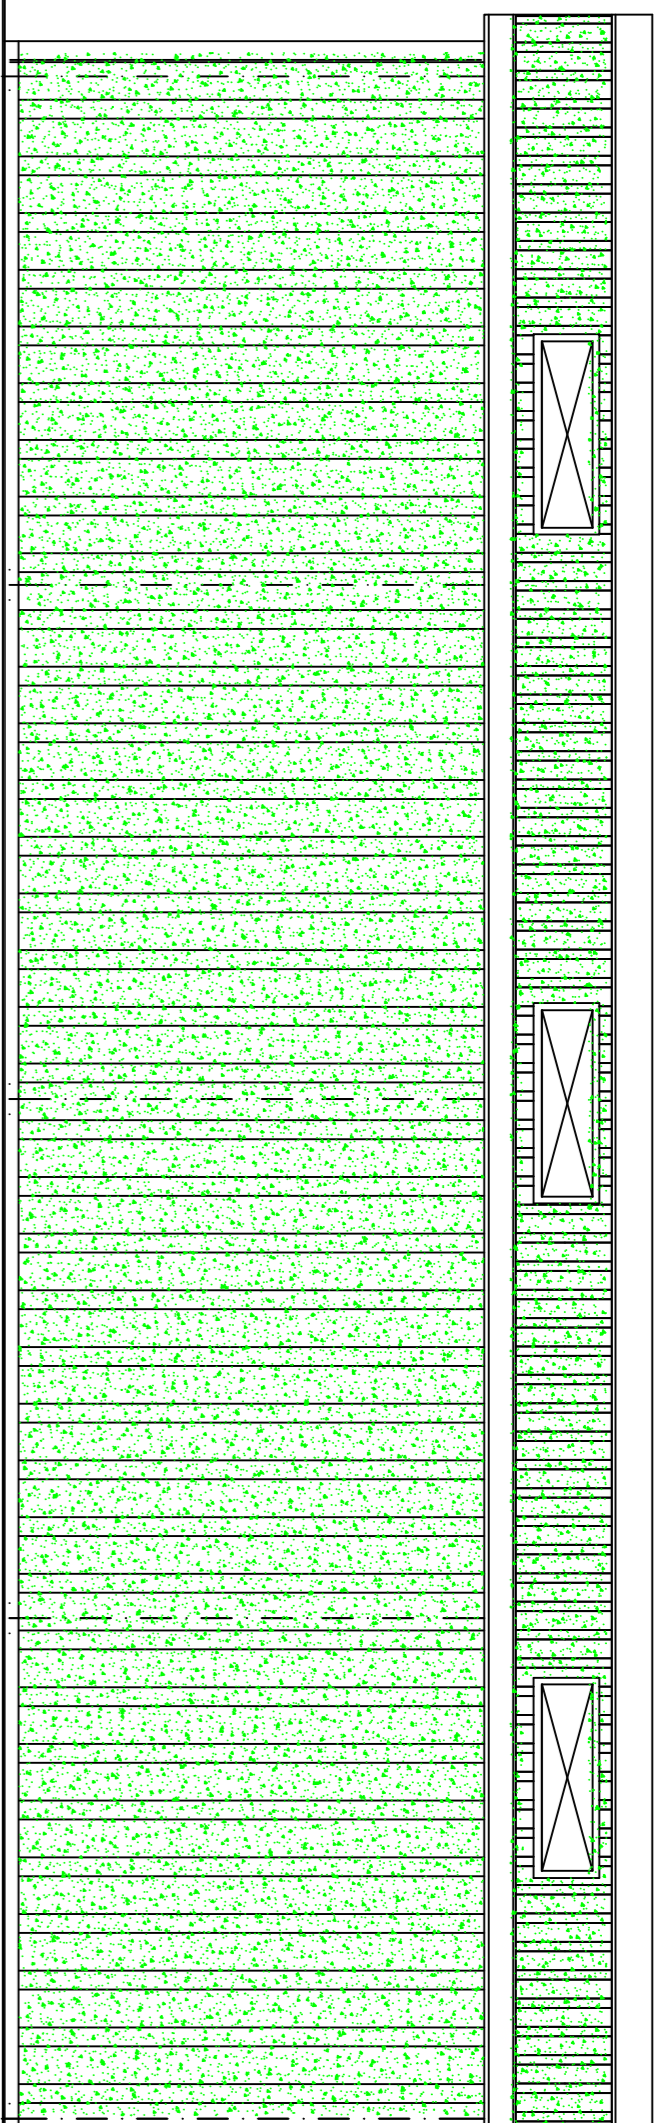

SIDE ELEVATION

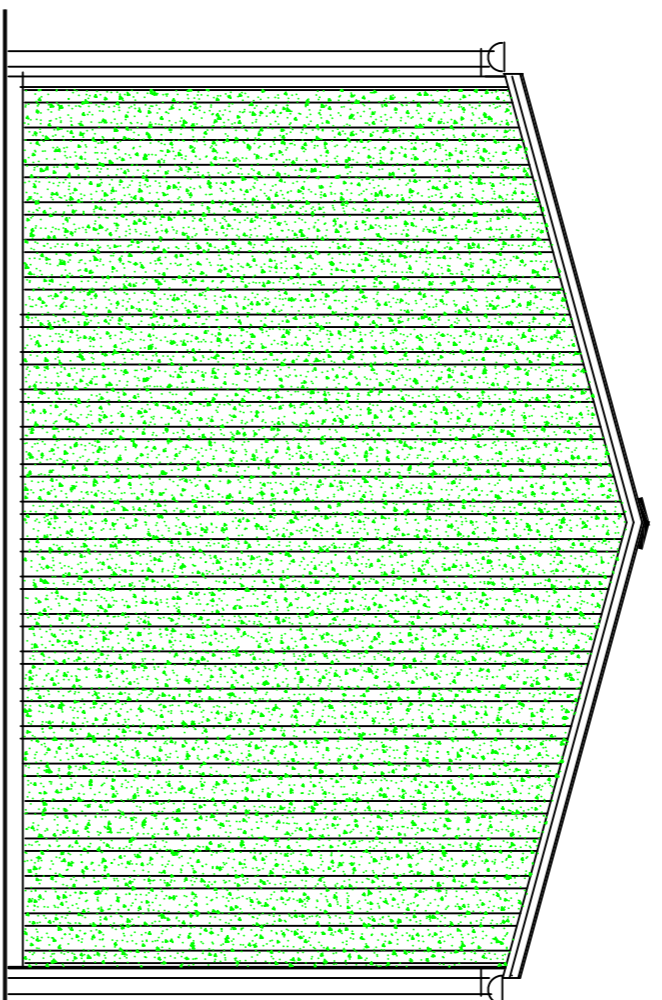


REAR ELEVATION

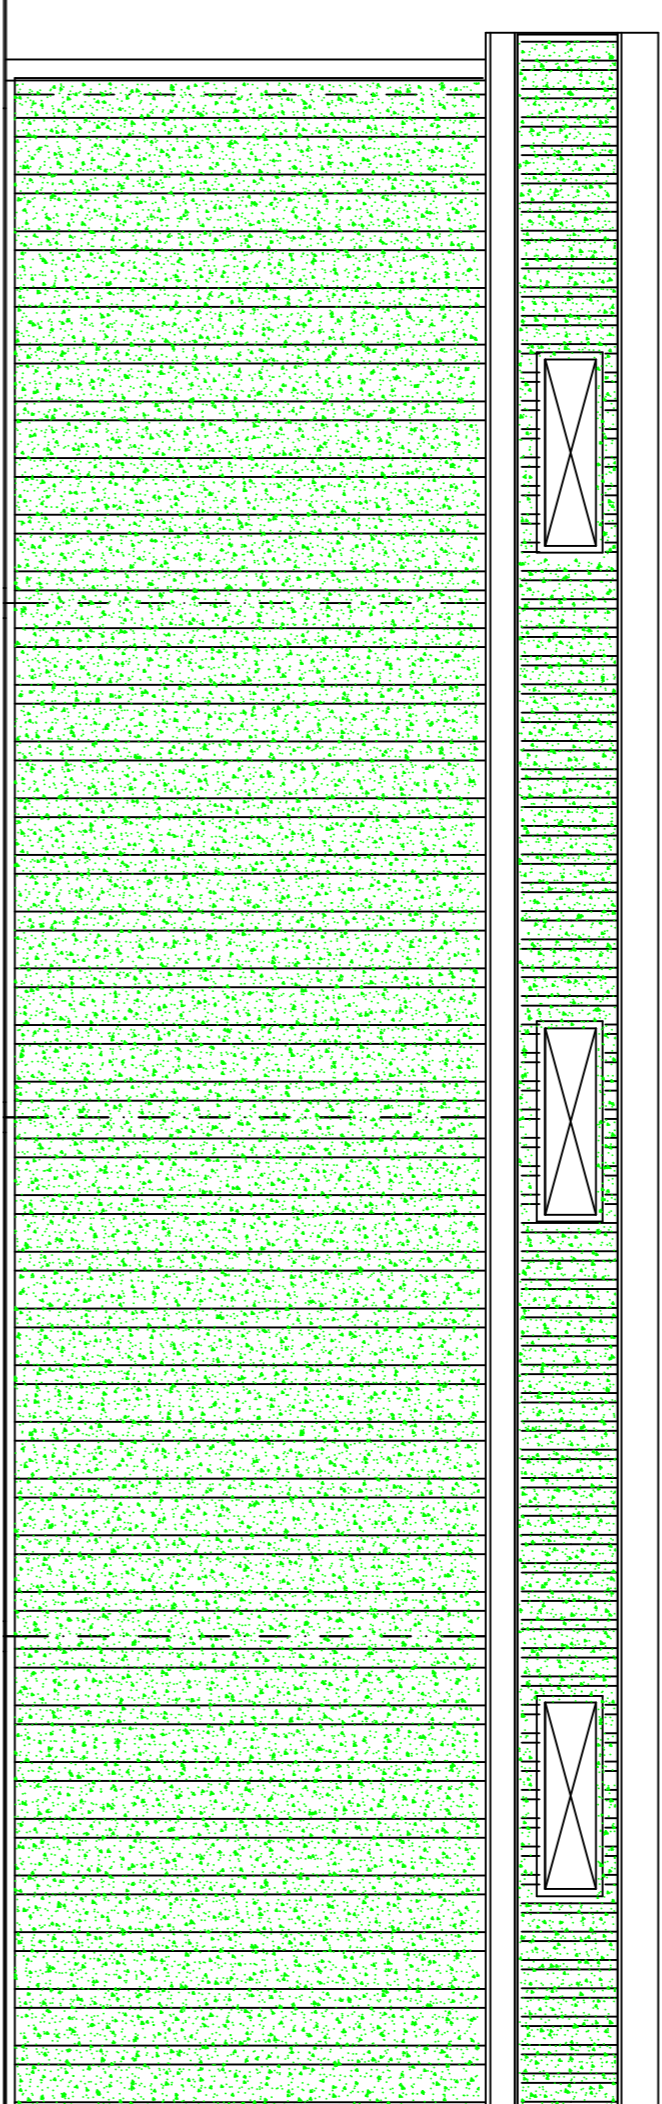


SIDE ELEVATION

u.p.v.c. coated corrugated metal cladding to roof and sides.

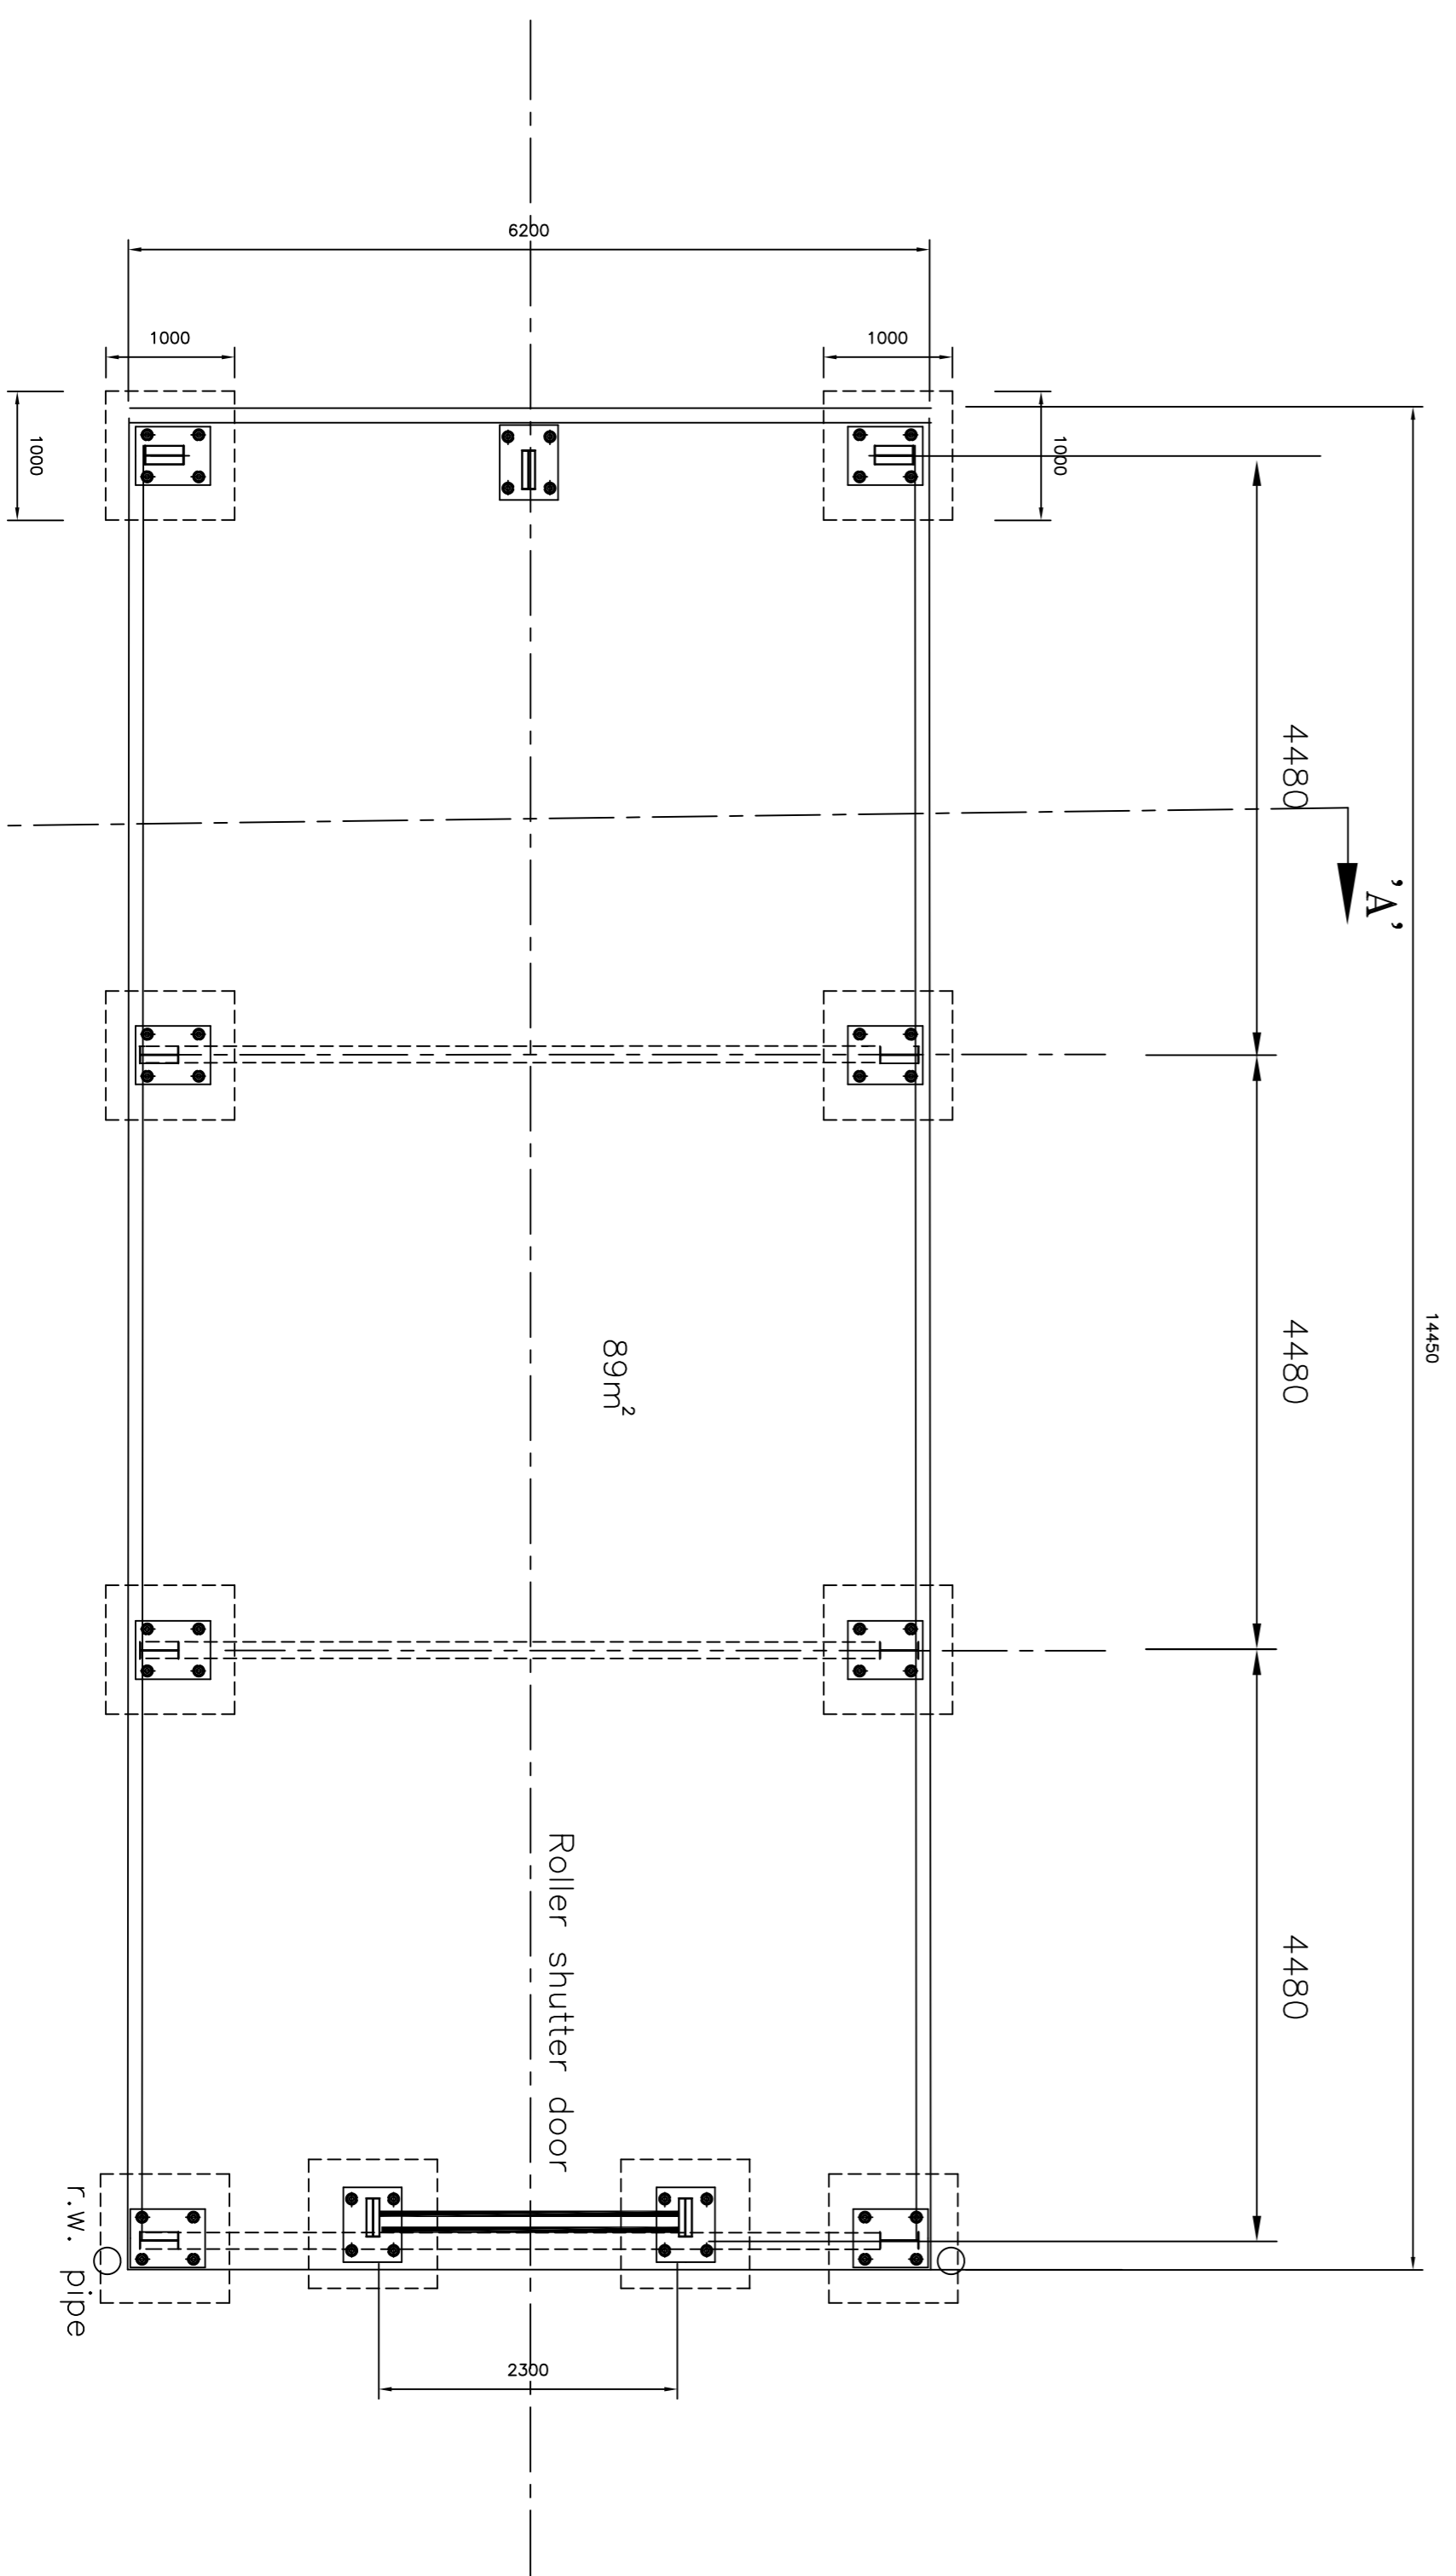


PLAN

Scale 1:50

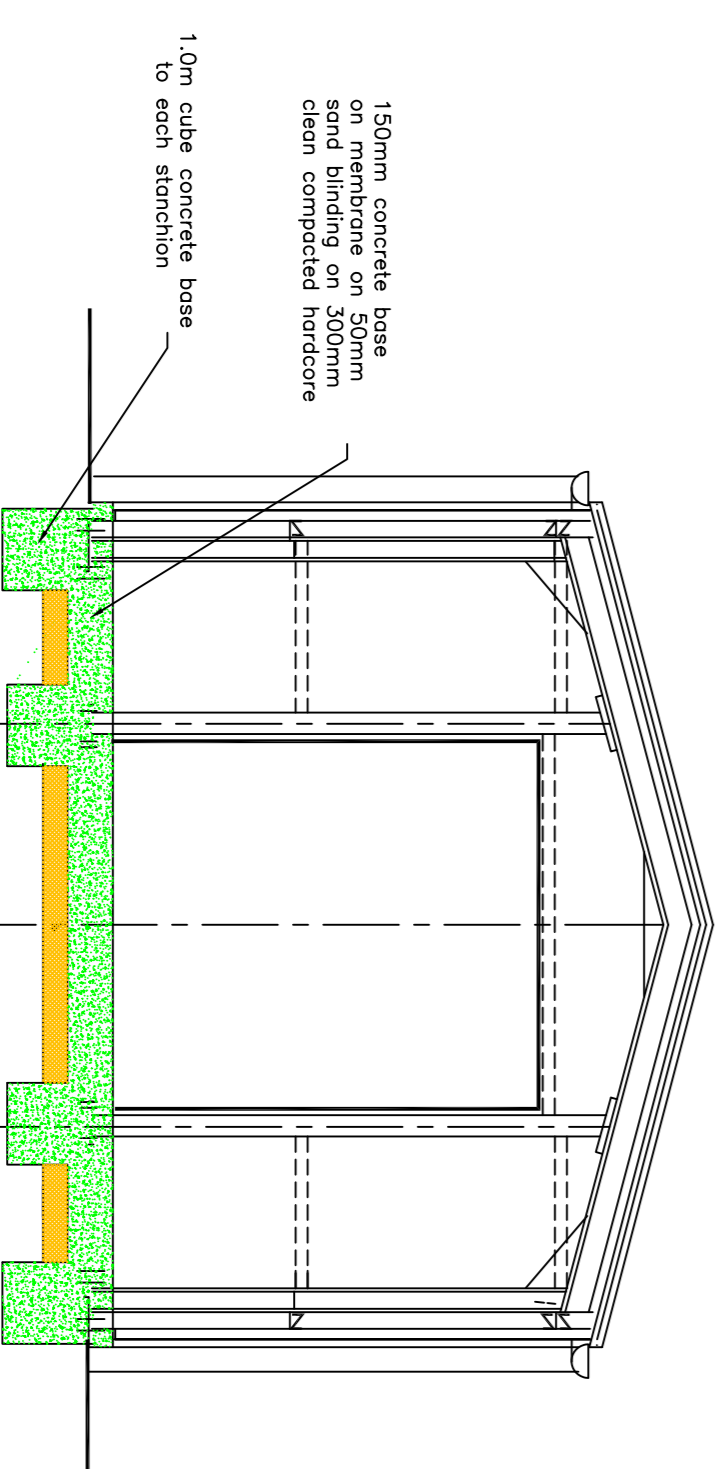

SECTIONAL ELEVATION ON 'A-A'

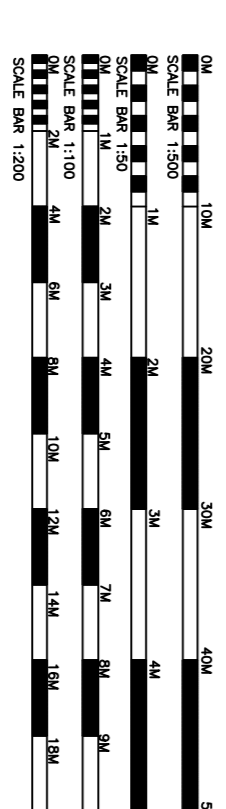


PROPOSAL:

PROPOSED SIDE EXTENSION AND GARAGE
CONVERSION TO HABITABLE ACCOMMODATION
ADJACENT TO THE EXISTING BUILDING
AT 59 BAYLEY ROAD, BETHA, WORSWOP, DERBYS
FOR MR. D. OLIVER

Scales: 1:50, 1:100, 1:200.

DATE: 04 March 2024

R.P.M. DRAUGHTING Ltd.
P. Southcott: IEN@RPM-DRAUGHTING.COM

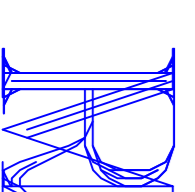

9 Plantation Road
Doncaster
South Yorkshire
DN8 5EA

Tel/Fax: 01408 812706
Mobile: 07703470519
e-mail: psouthcott@rpk121.com