


THIS DRAWING IS COPYRIGHT
 All dimensions are to be checked on-site or in the workshop
 before work commences.
 Only figured dimensions are to be worked to.
 Any discrepancies between drawings and figured dimensions
 and site dimensions are to be reported to the Architect.

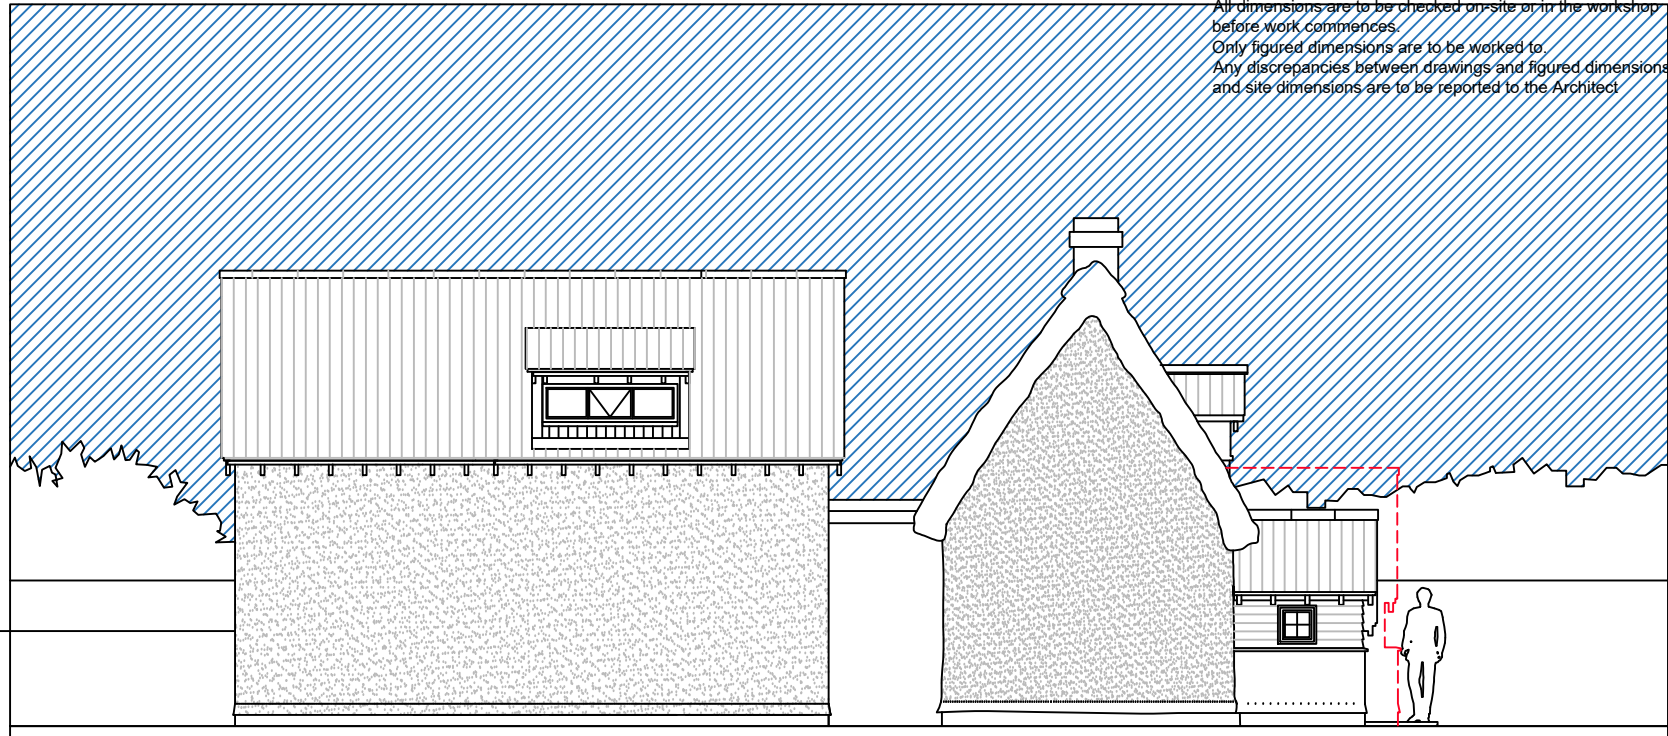


EAST ELEVATION




SOUTH ELEVATION



NORTH ELEVATION

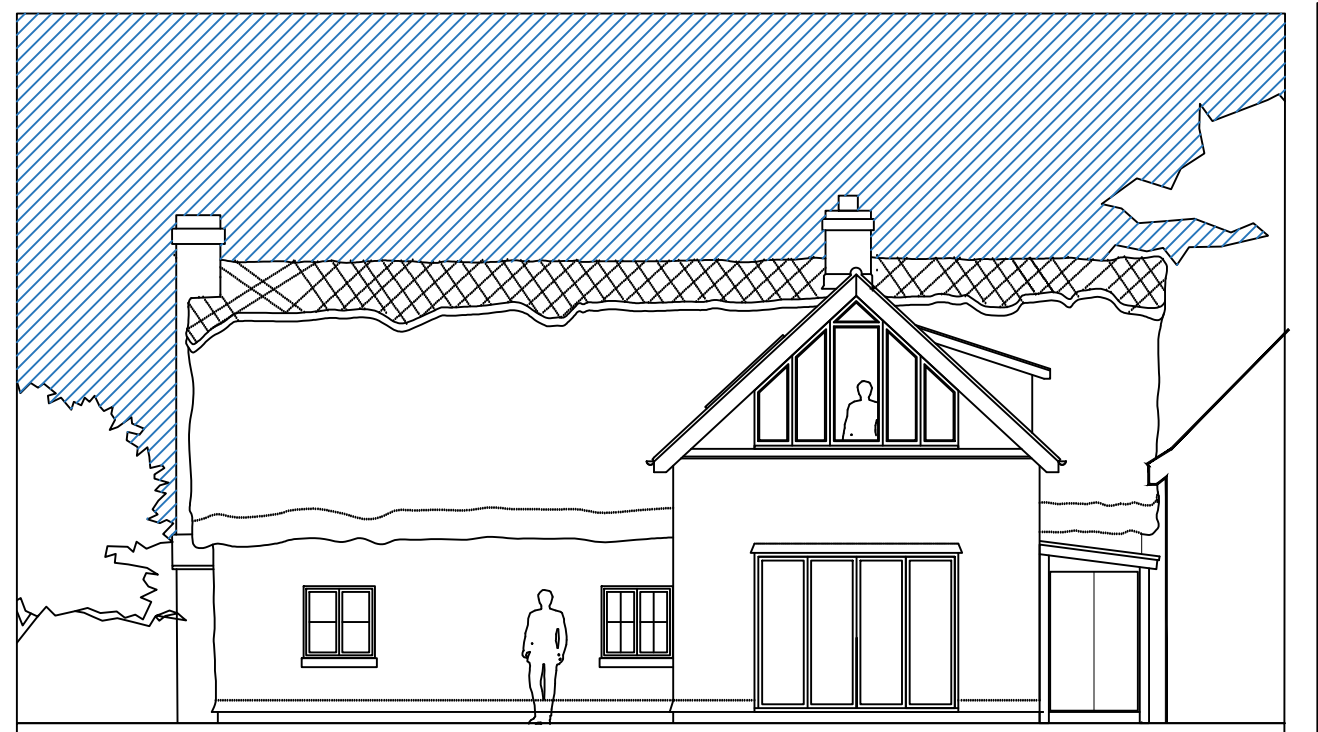

WEST ELEVATION

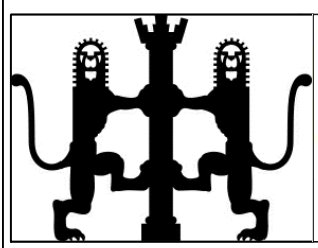

BLUE INK
 ARCHITECTURE

BLUE INK ARCHITECTURE
 30 HAWTHORNE ROAD
 STAPLEFORD - CB225DU
 E-MAIL - brian@blue-ink.co.uk
 MOB - 07918748522

CLIENT
 MR AND MRS KWAN
 21 HIGH GREEN
 GREAT SHELFORD
 CB22 5EG

PROJECT TITLE
 NEW PORCH

DRAWING TITLE
 ELEVATIONS -
 PROPOSED

DRAWN BSc	DATE 03.04.24
SCALE @ A3 1:100	DRG. NO. A101